




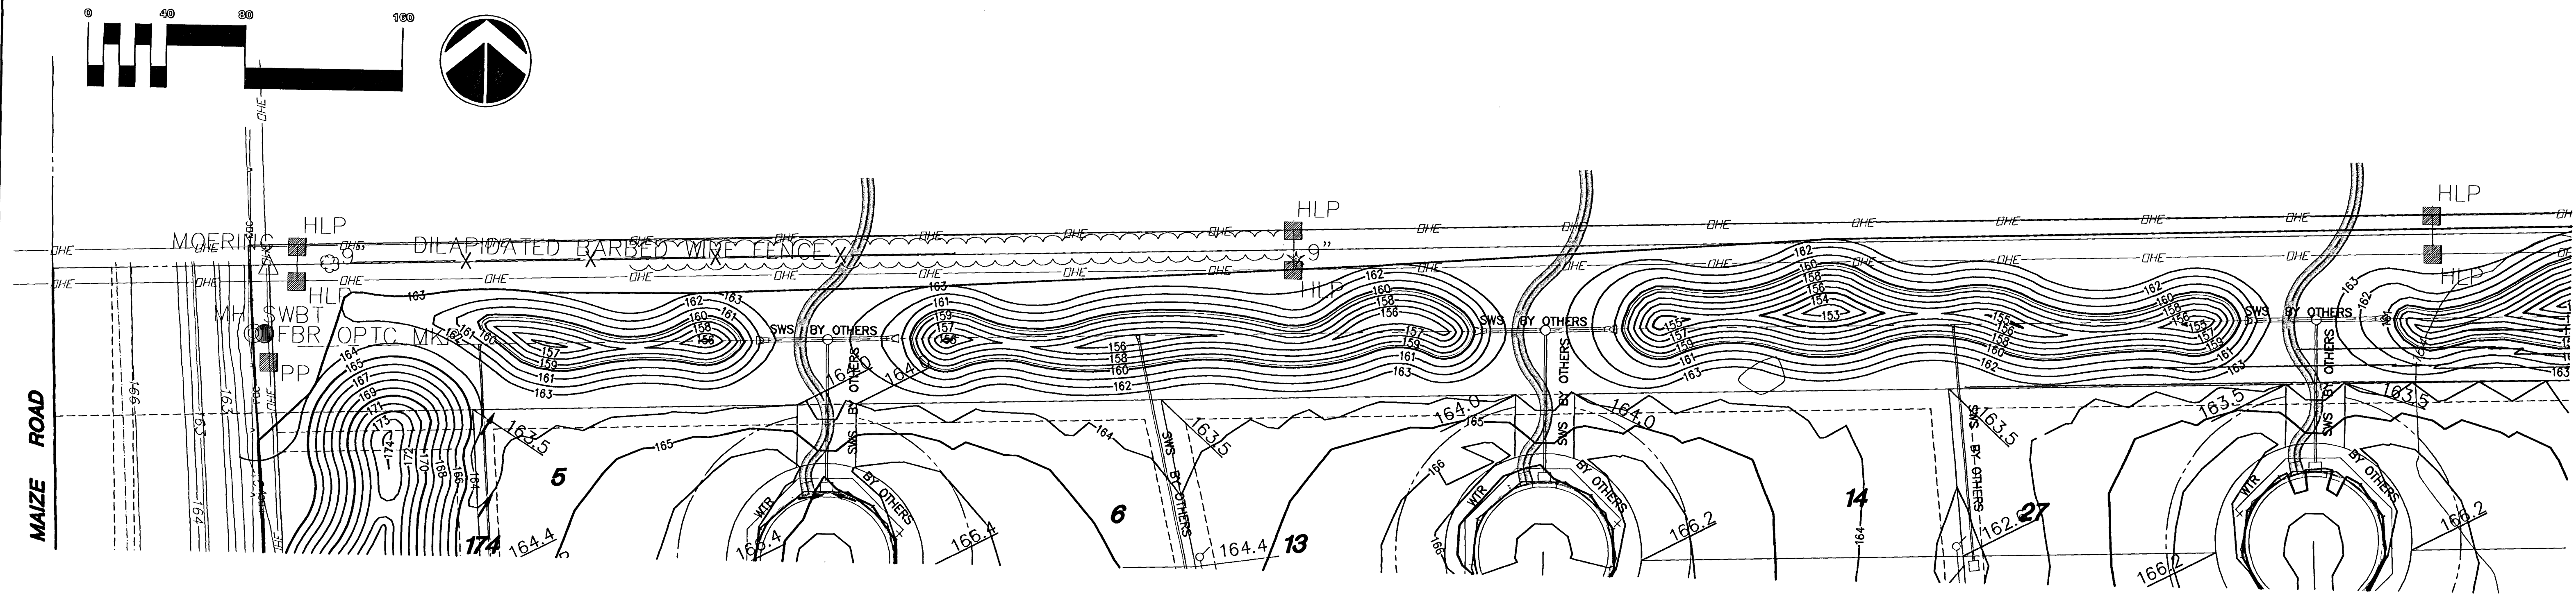

PHASE 3 - POND GRADING

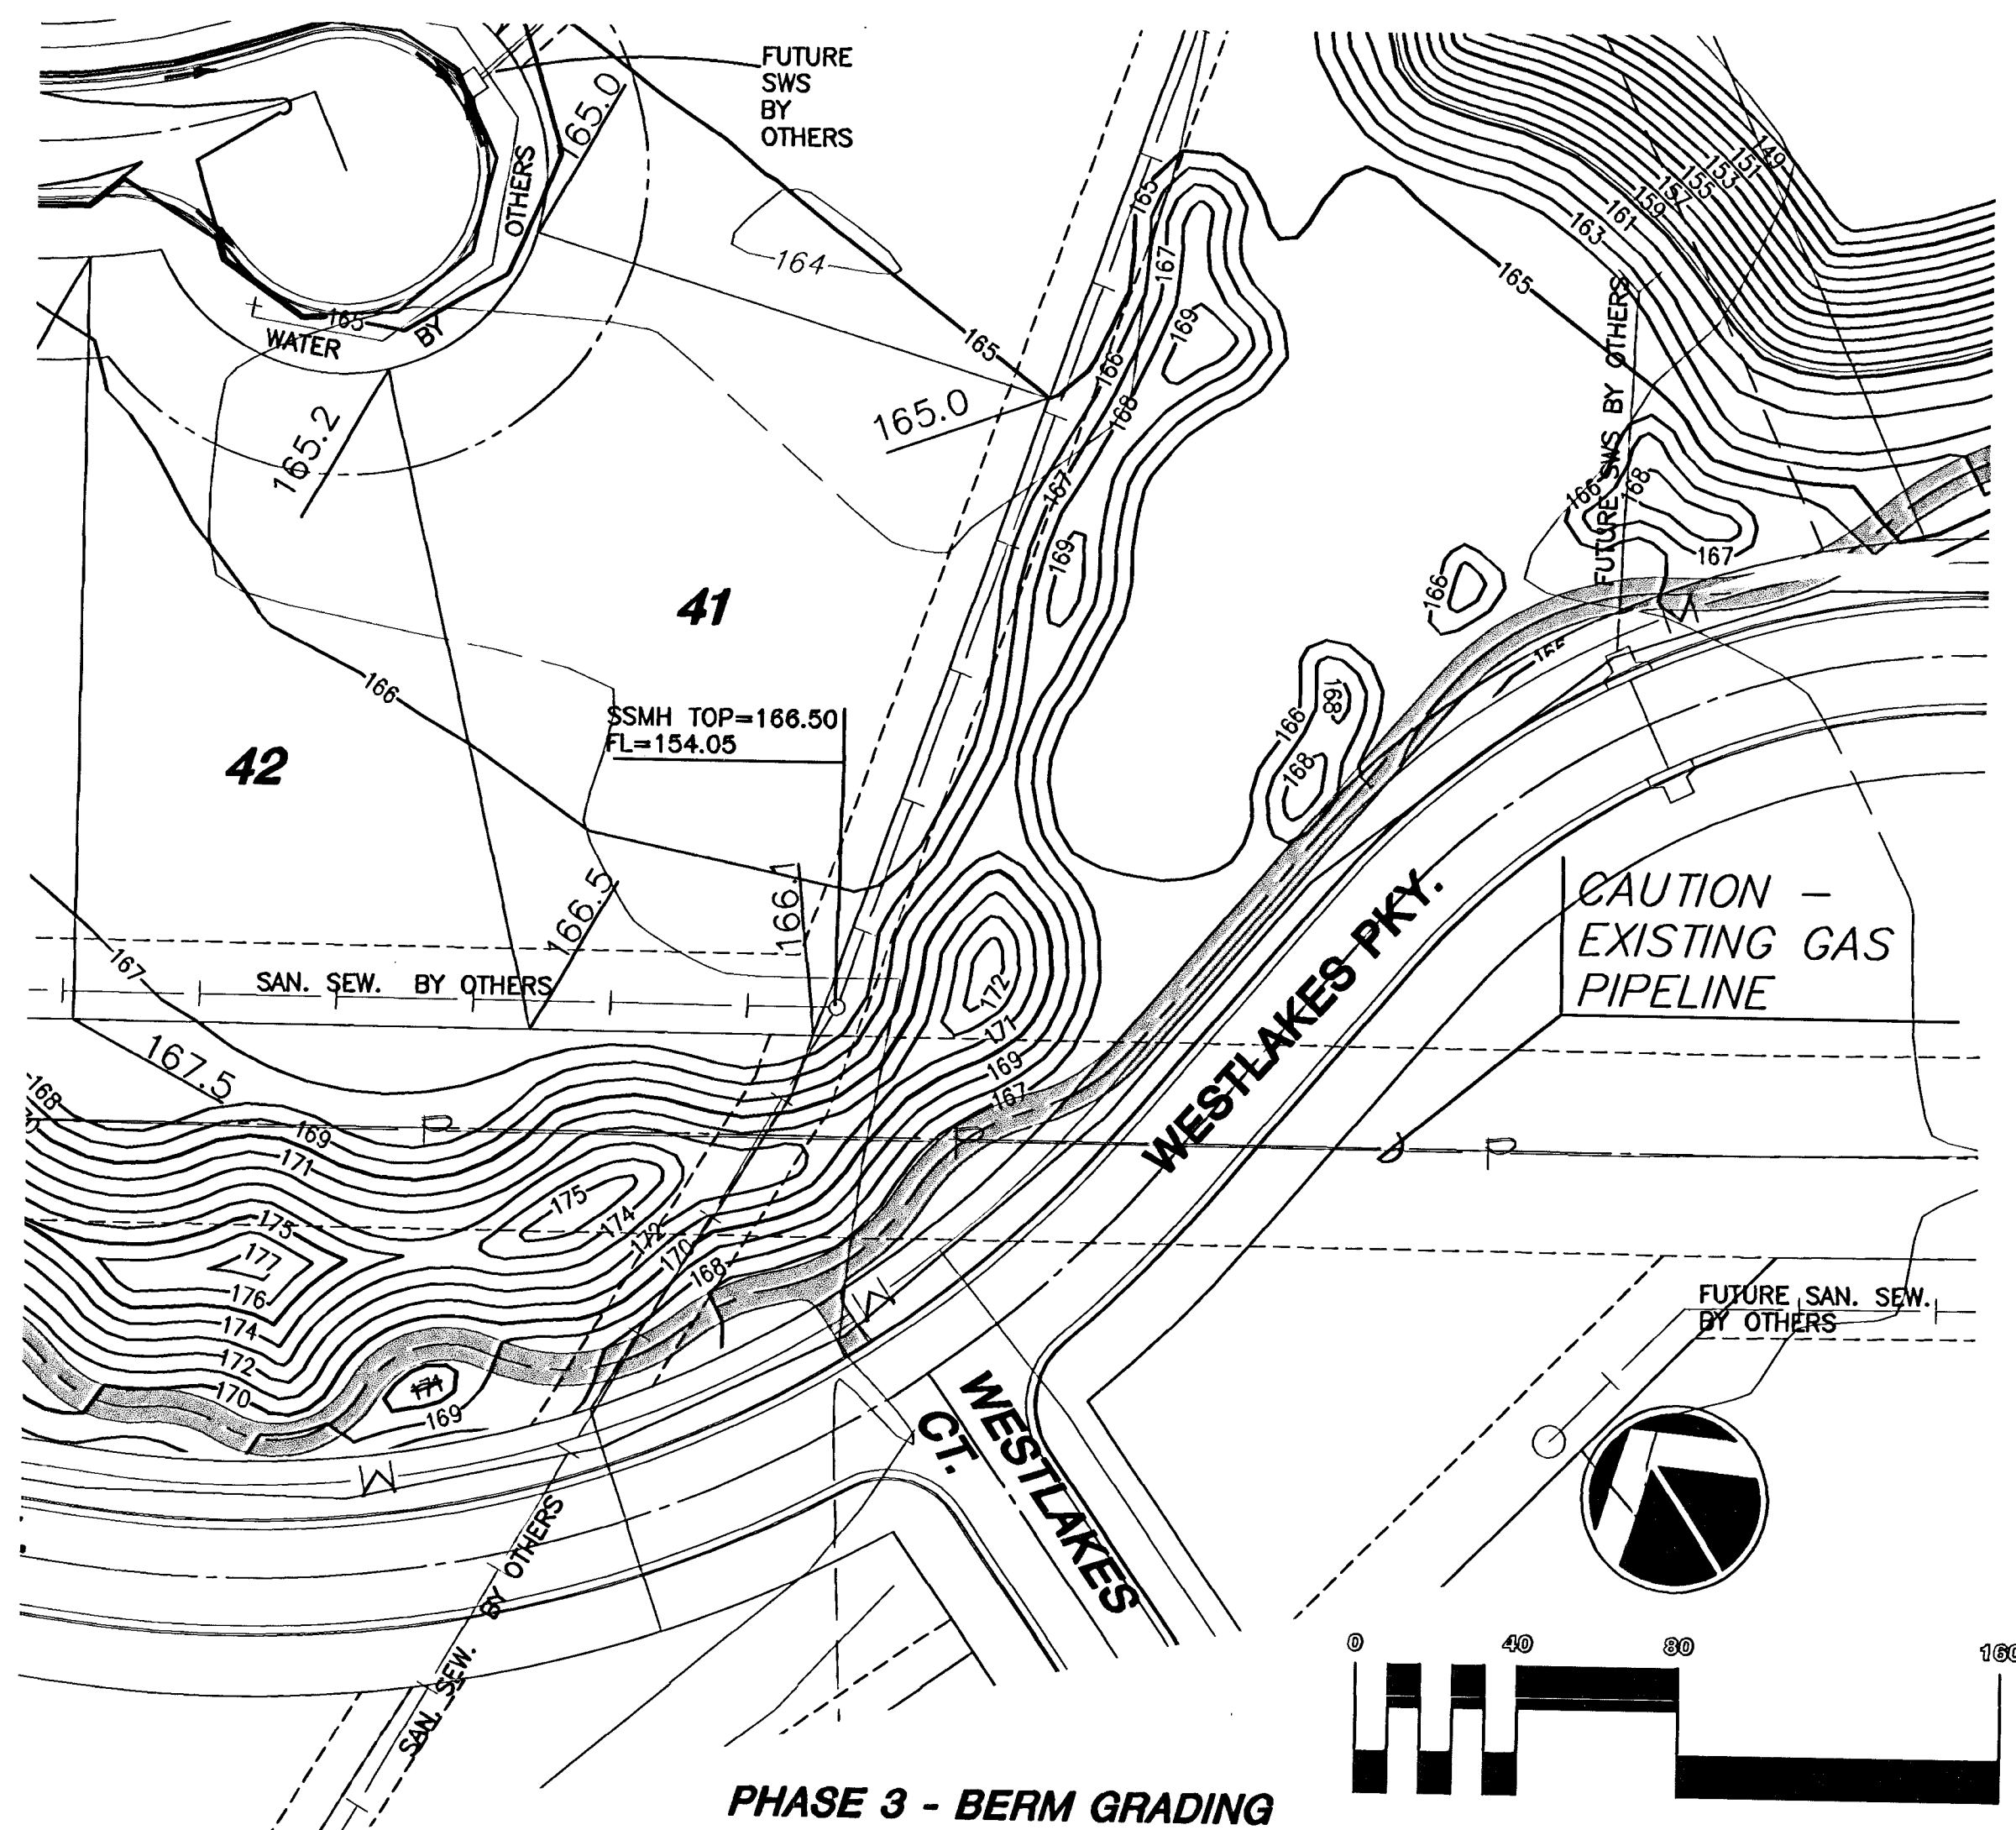

PHASE 3 - BERM GRADING

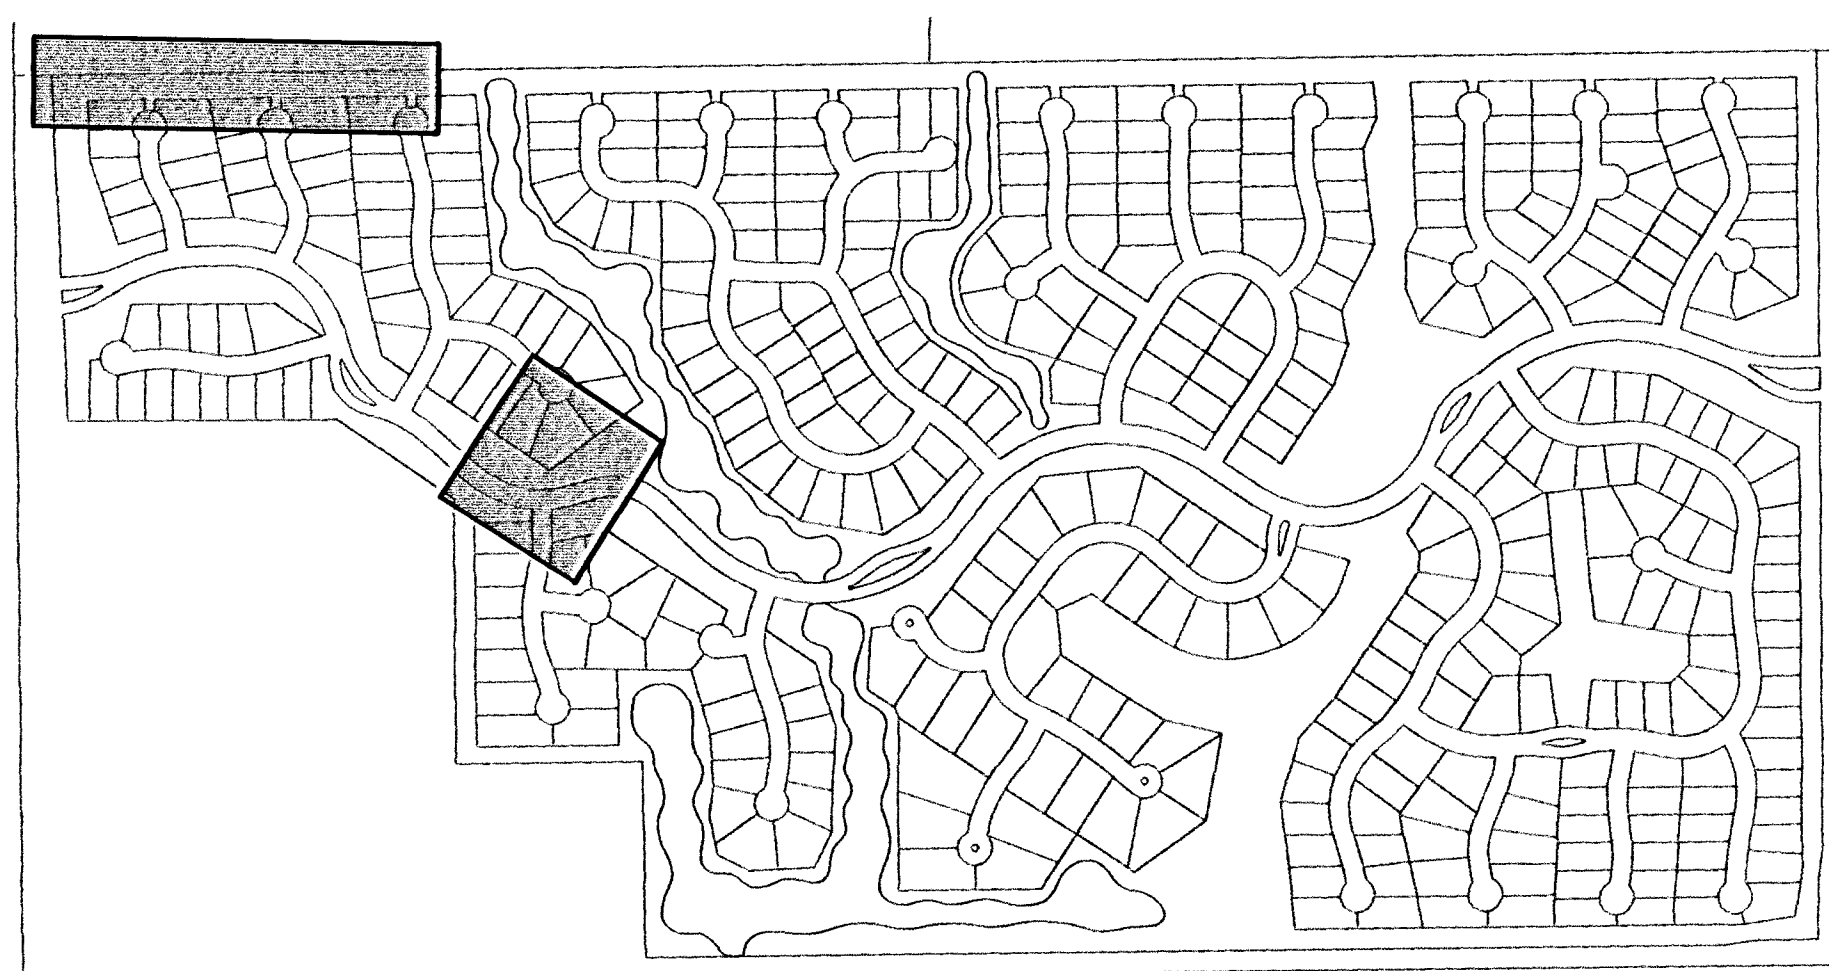

KEY

LEGEND

- WATER LINE
- SAN. SEWER LINE
- EXIST. CONTOURS
- PROP. CONTOURS
- LIMITS OF GRADING



FOX RIDGE ADDITION
PROJECT NAME

PHASE 3 - BERM & POND GRADING
SHEET TITLE

SRS/DG DESIGN BY: DM DRAWN BY: GJA CHECKED BY:

MAY 2004 DATE: BM_GRD_3 JOB NO. 9 / 16 SHEET/OF