
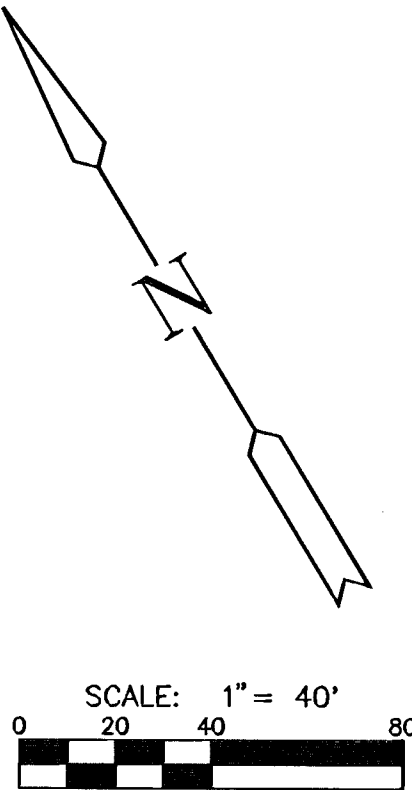


COORDINATE TABLE		
DESCRIPTION	NORTHING	EASTING
MH 1-1	1696544.35	1681957.02
MH 1-2	1696497.23	1682061.03
MH 1-3	1696447.01	1682168.68
MH 1-4	1696370.45	1682294.36

THE WATERFRONT FOURTH ADD.
SANITARY SEWER PLANS
PHASE 1

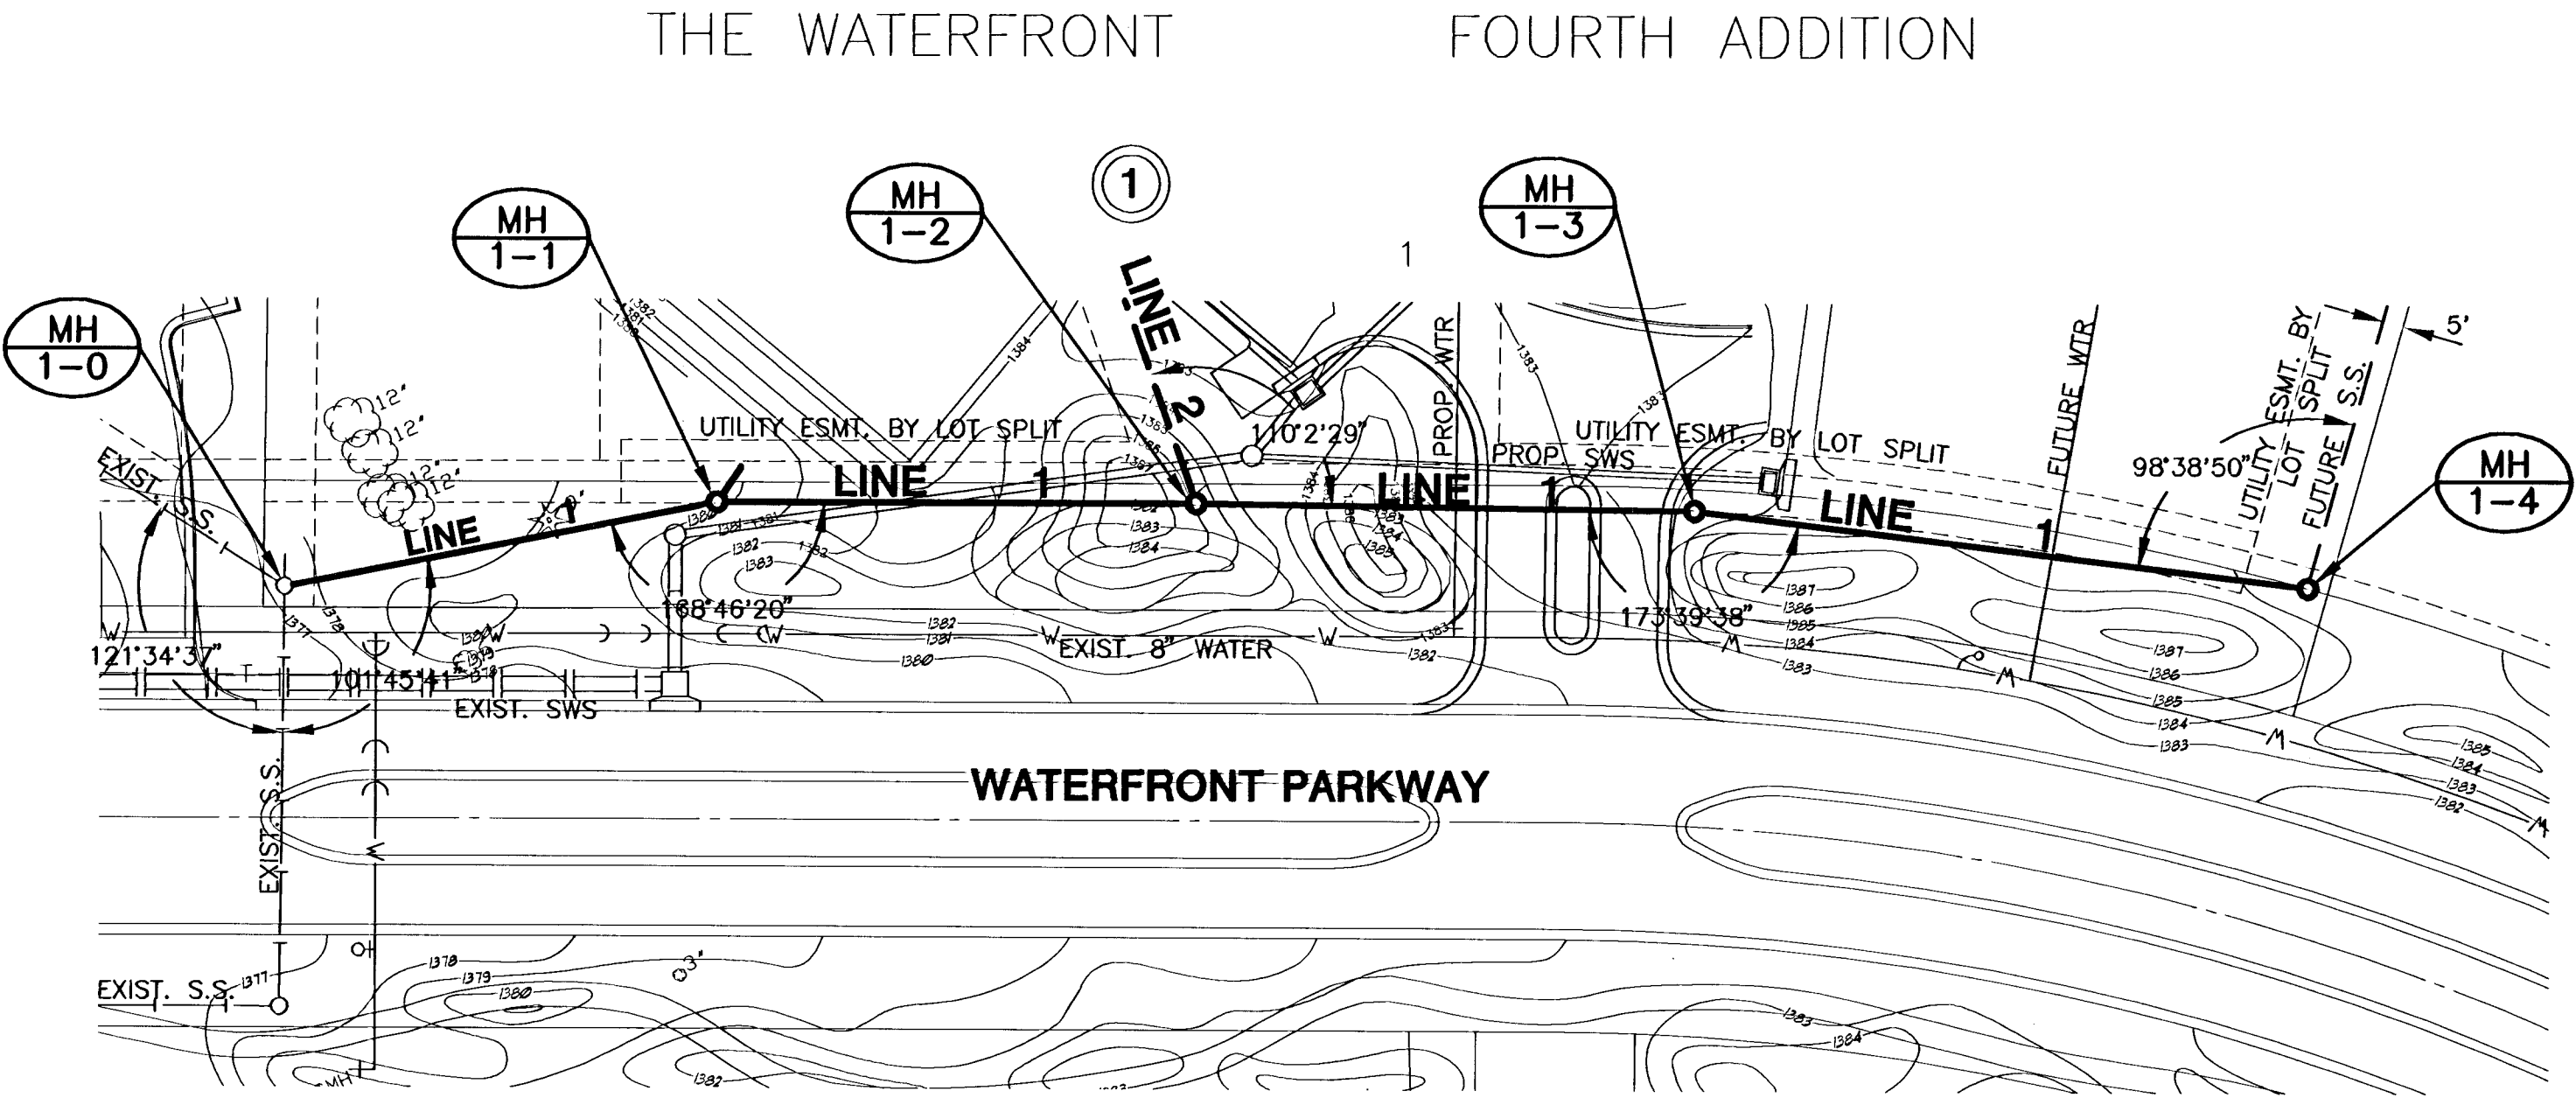

PLAN LINE 1

SCALE: 1"=40'

PROFILE LINE 1

SCALE: HORIZ. 1"=40'
SCALE: VERT. 1"=5'

STA. 2+18.95, LINE 1=
STA. 0+00, LINE 2
CONST. STD. MANHOLE
MH TOP=1386.2

