

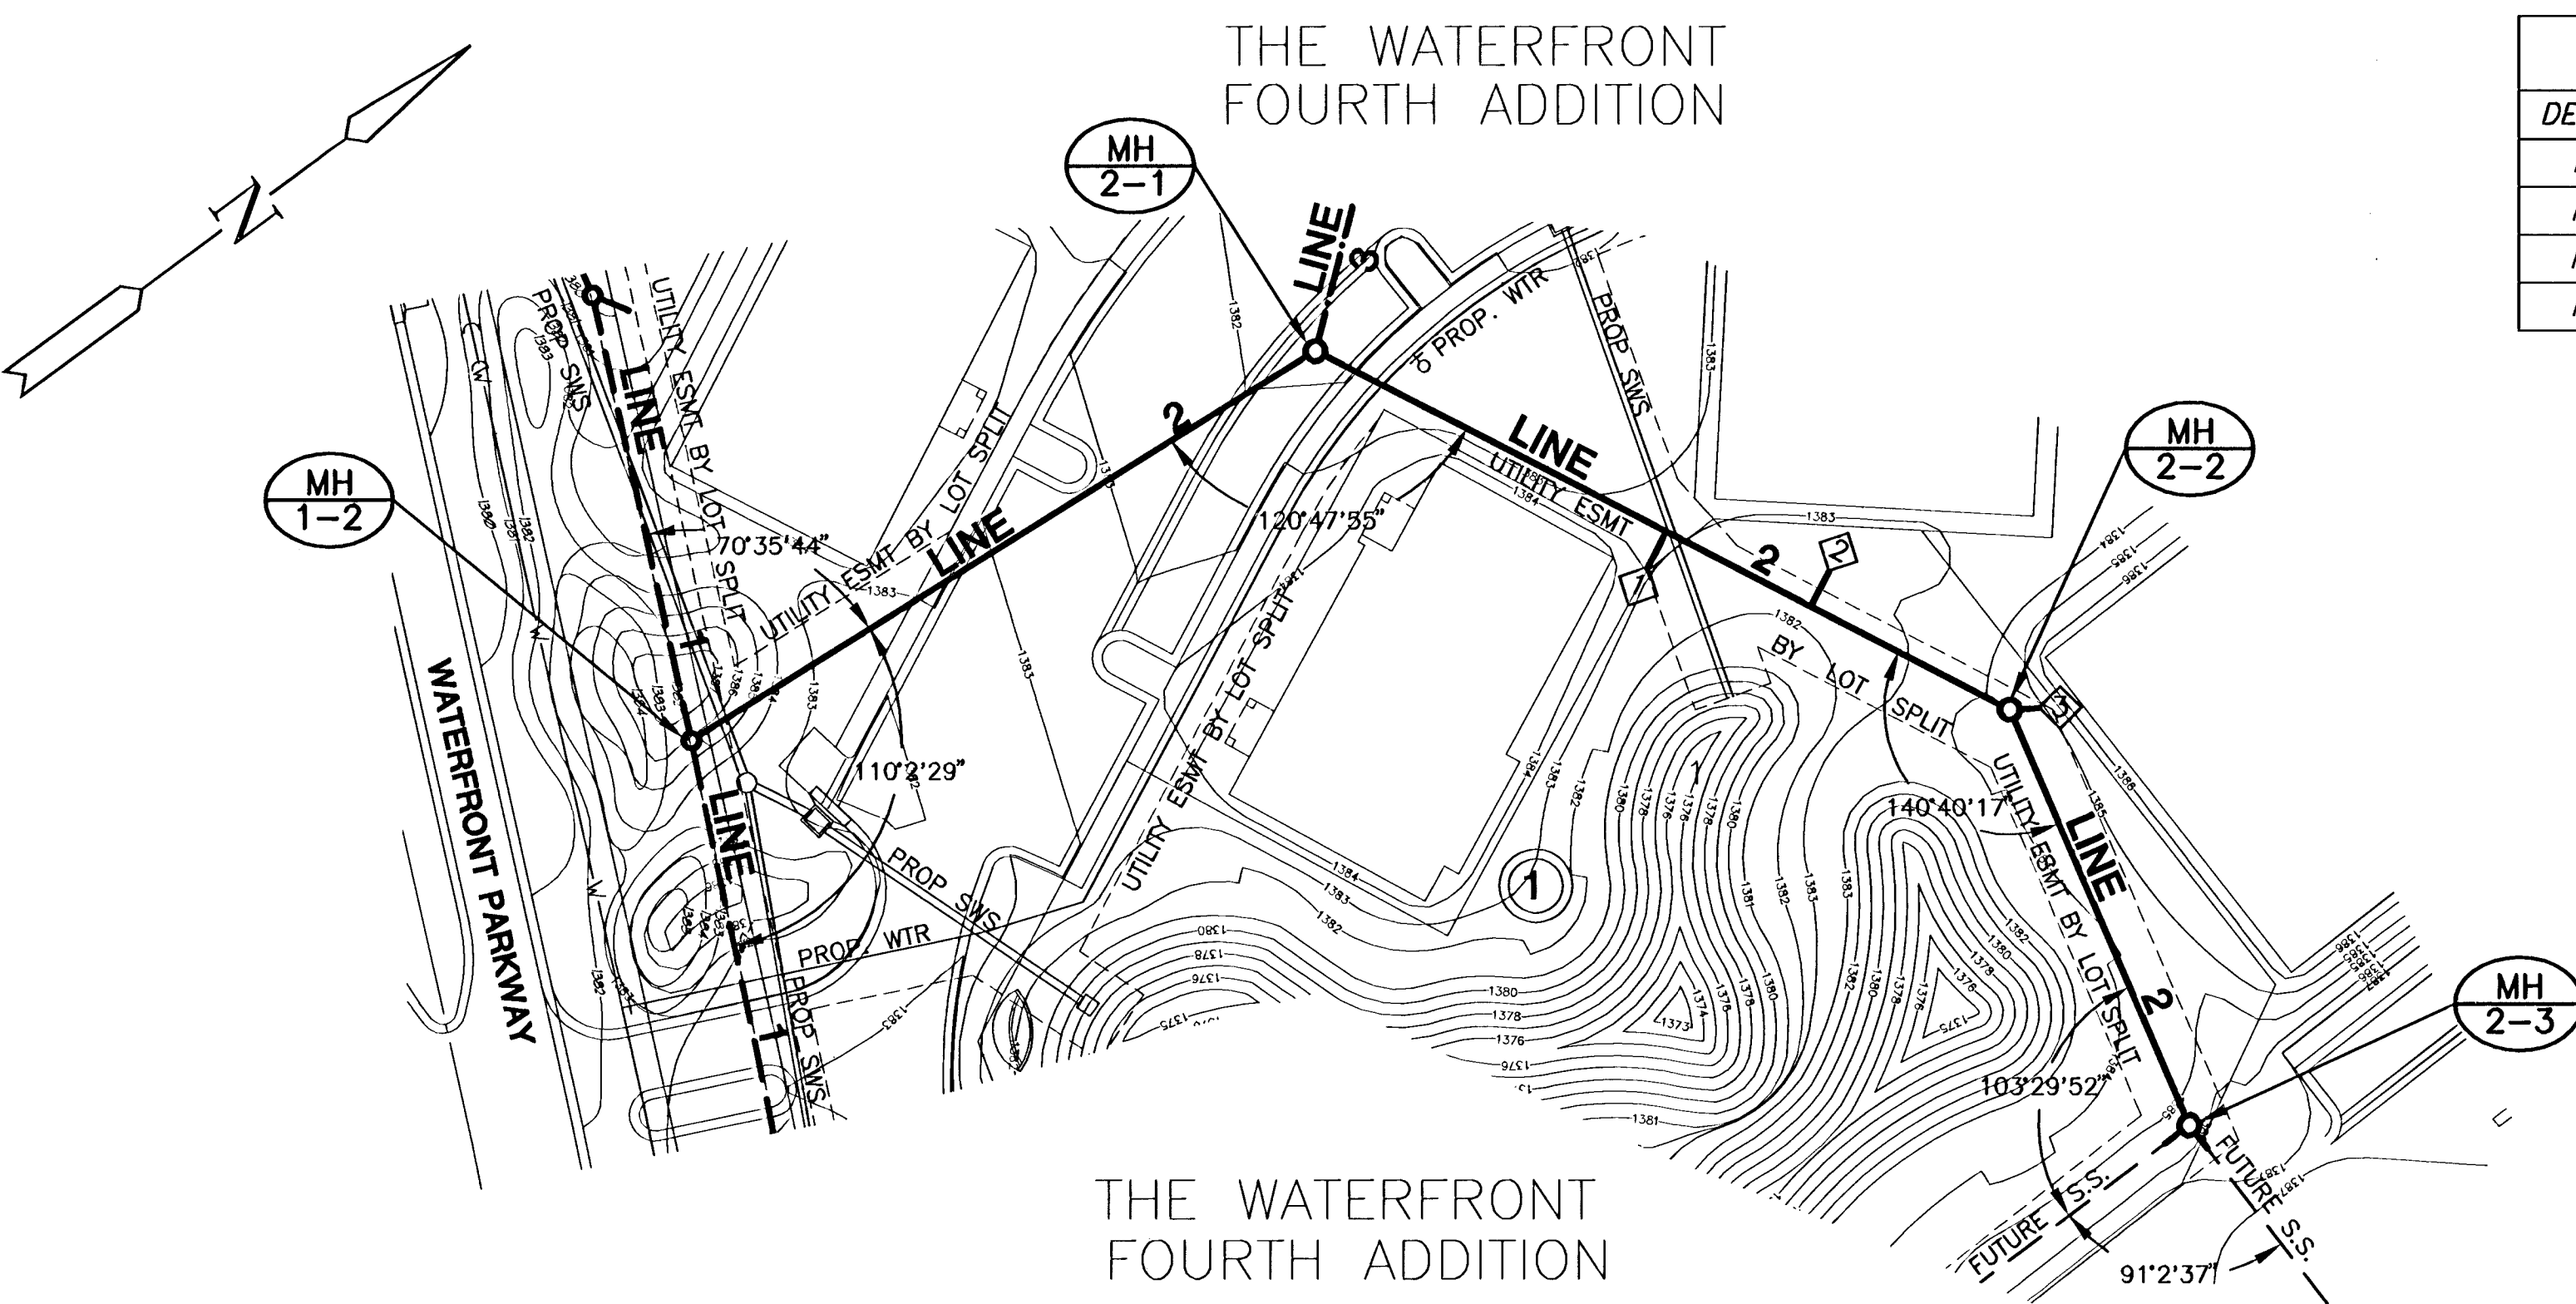


COORDINATE TABLE		
DESCRIPTION	NORTHING	EASTING
MH 2-1	1696680.83	1682076.99
MH 2-2	1696766.12	1682253.16
MH 2-3	1696739.65	1682363.43
MH 3-1	1696762.98	1682010.96

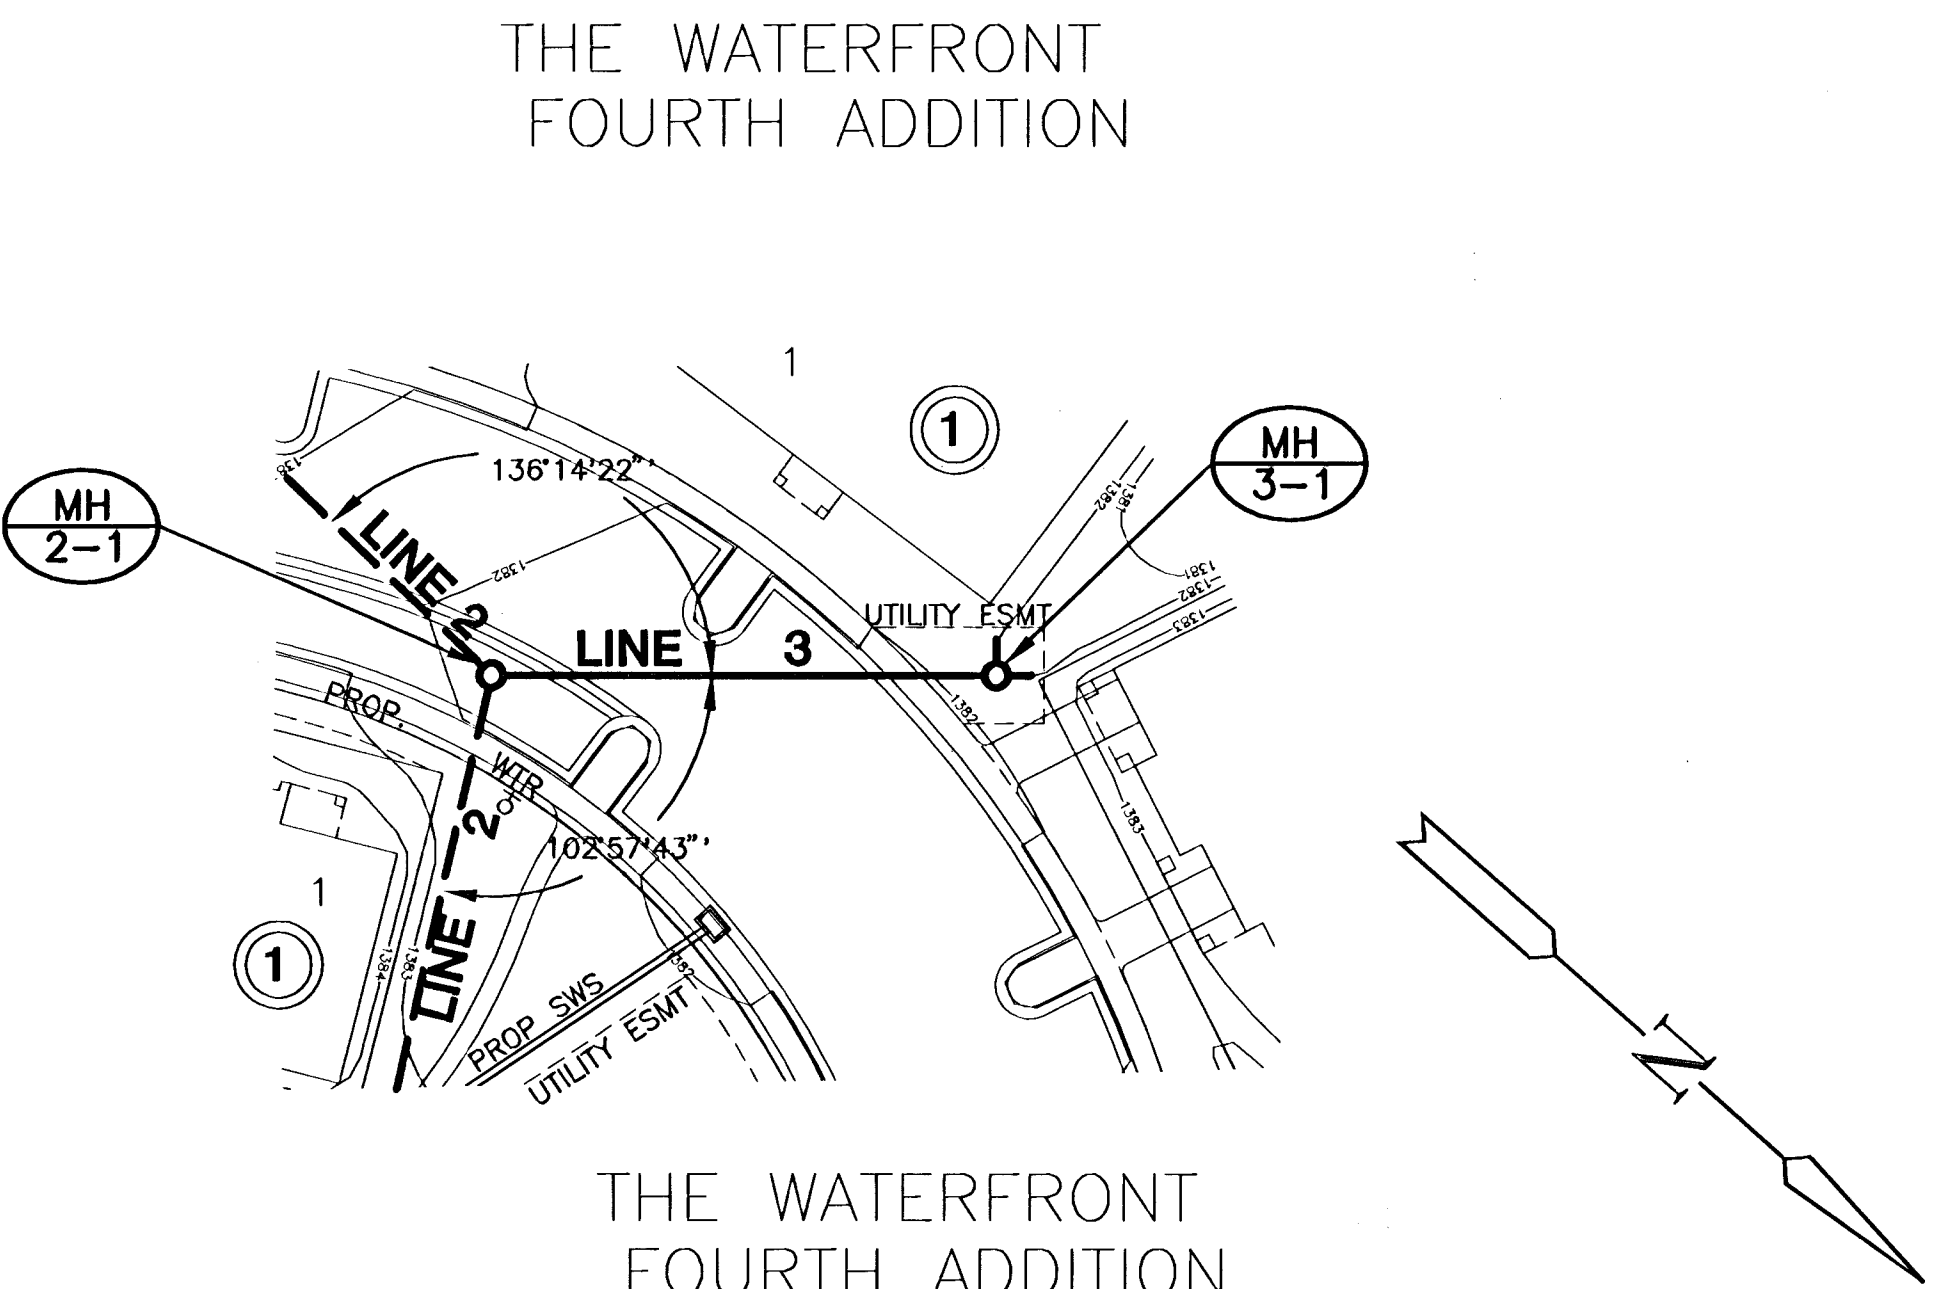

PLAN LINE 2

SCALE: 1"=40'

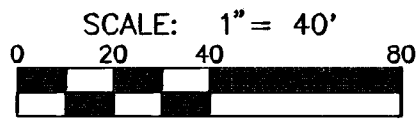

PLAN LINE 3

SCALE: 1"=40'

