

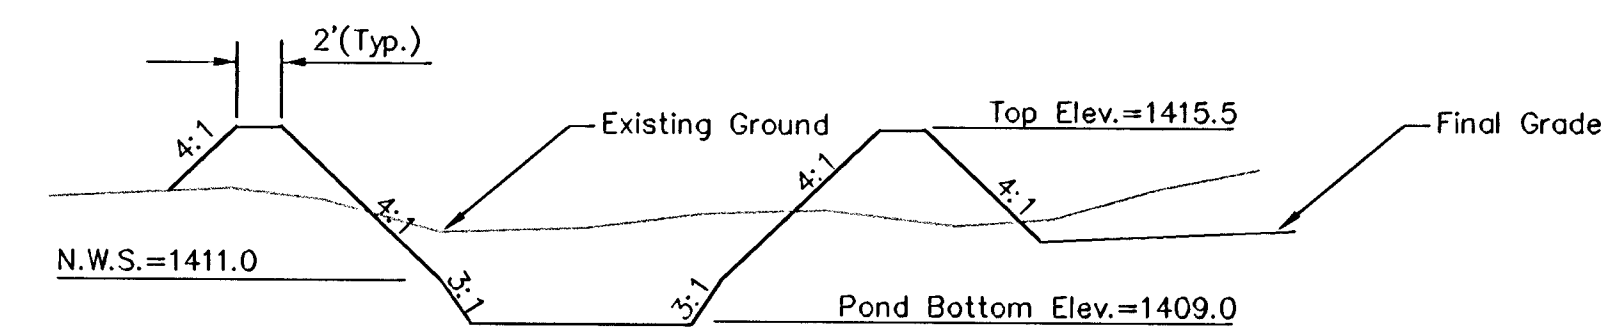


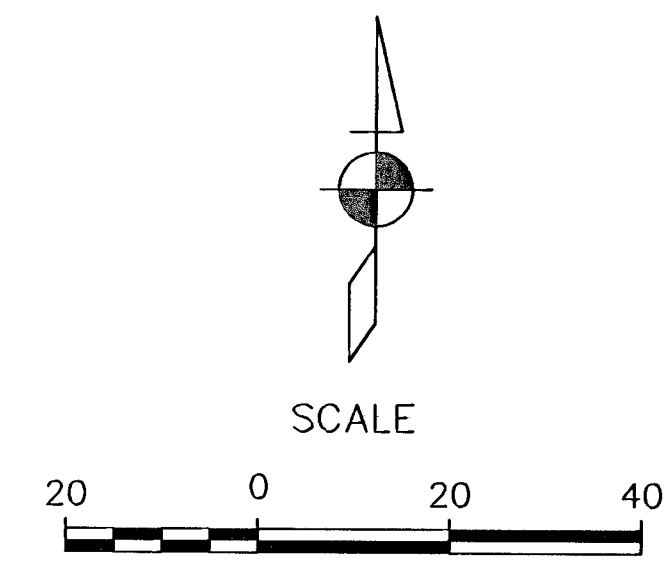

DETENTION POND DETAIL

NOTE:
Contractor shall grade site to proposed elevations as shown on the Lot Grading Plan. (See Sheet 33)

12/28/04

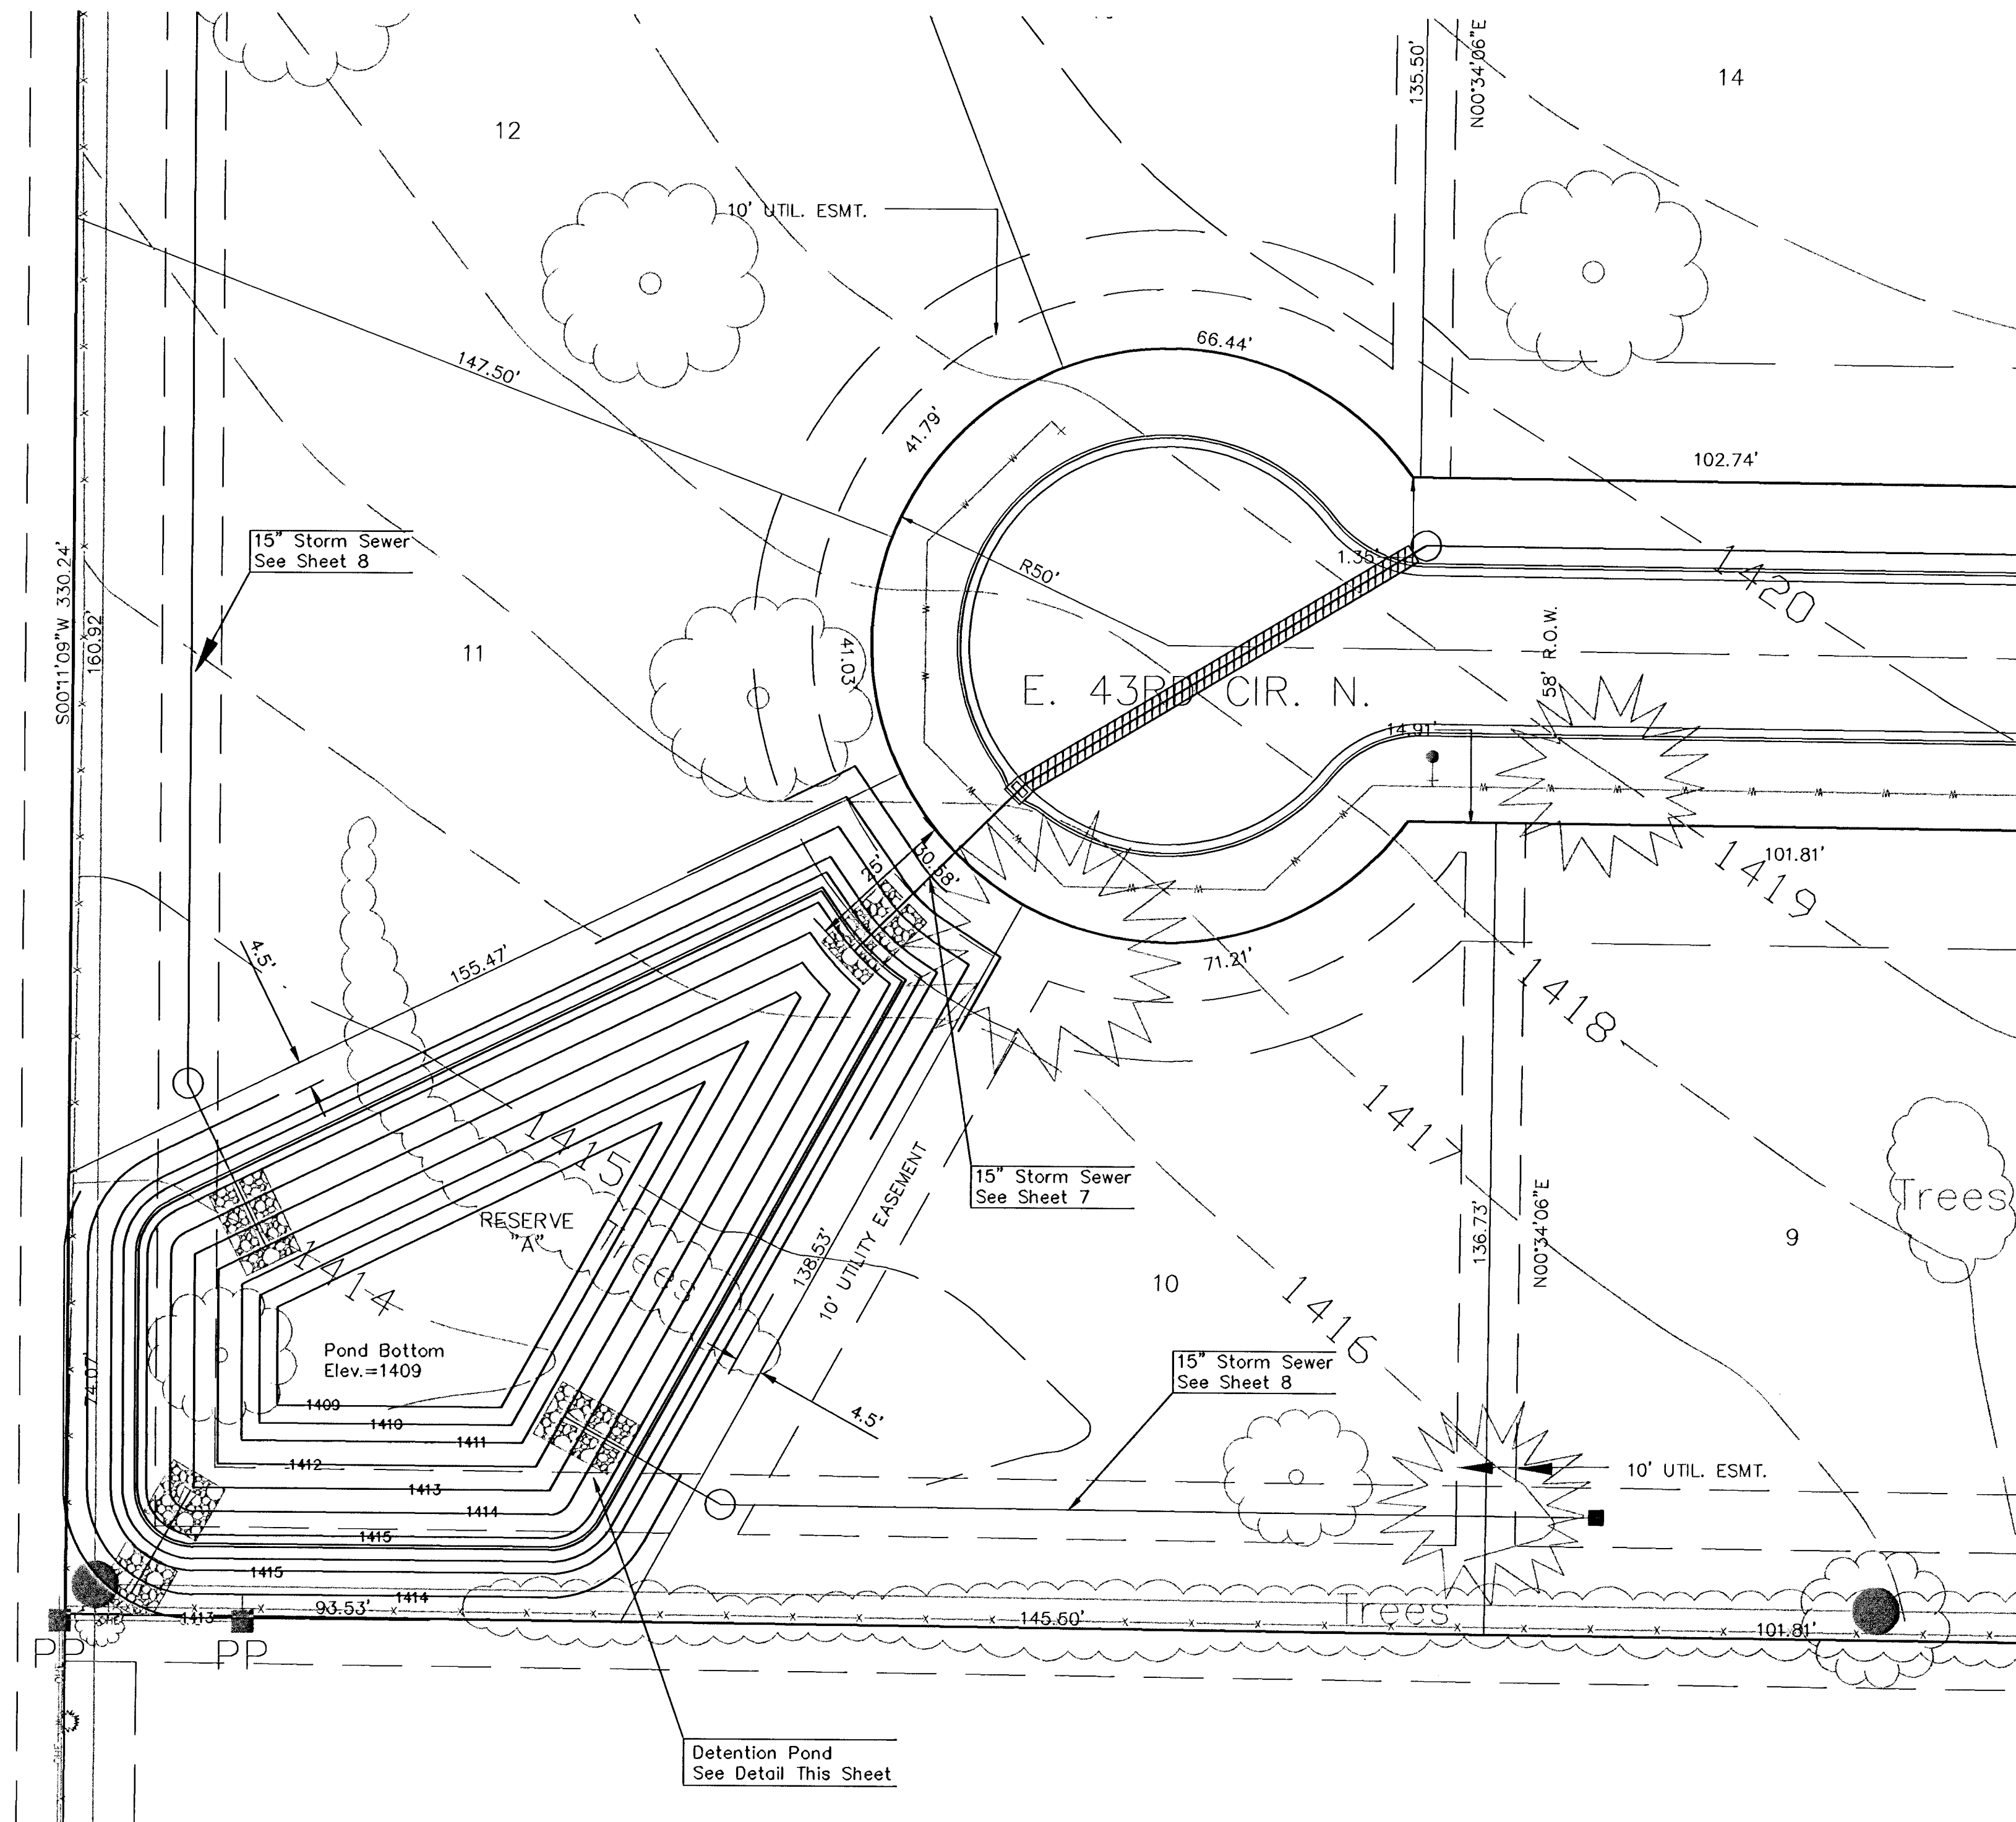

PROJECT NUMBER 472-84027			
DESIGN TA	DRAWN SS	FILE DET-POND	DATE 12/28/04

AM NO. 02153-05		SHEET 9	
SCALE Graphic		OF 35	
SAND PLUM ADDITION DETENTION POND WICHITA, KANSAS		REVISED	