


 = Right-of-Way to be Vacated
 = Proposed Right-of-Way

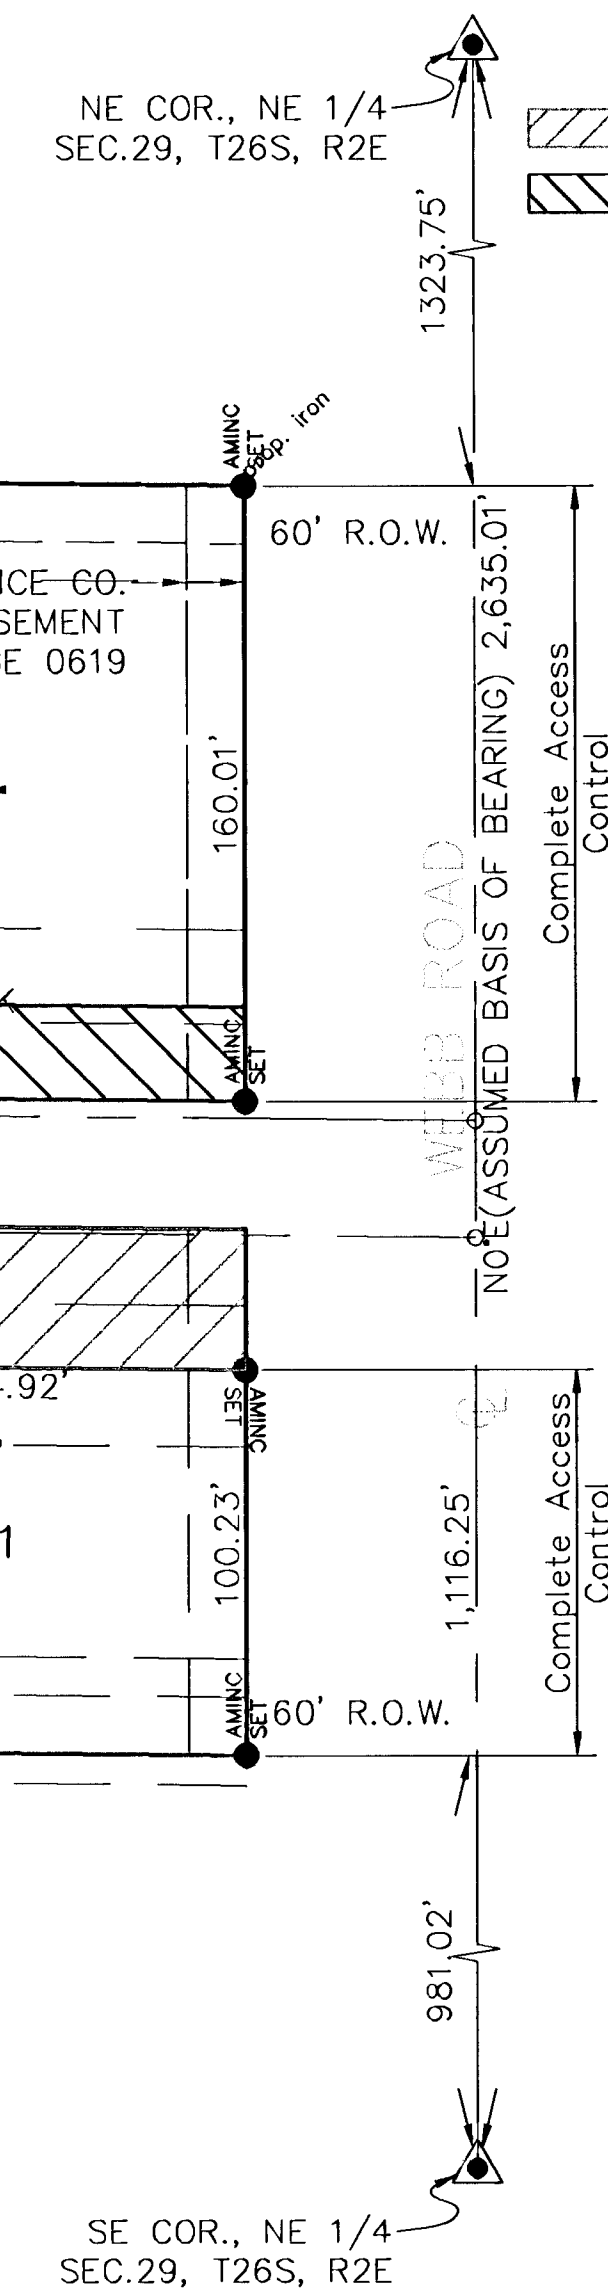

SE COR., NE 1/4-
SEC.29, T26S, R2E

FILENAME: 02153-02/vacate



AM CONSULTING Inc.

ENGINEERING SERVICES
142 N. Emporia Wichita, KS 67202
316/265-2870 fax: 316/265-2839

~~14-11-03-10~~