

STREET & STORM WATER SEWER IMPROVEMENTS

MURDOCK STREET ROUNDABOUT

INTERSECTION of STACKMAN DRIVE, WEST RIVER BOULEVARD & MURDOCK STREET

O.C.A. No.
602411

NIMS STREET ROUNDABOUT

INTERSECTION of STACKMAN DRIVE & NIMS STREET

Grant Detail No.
010121

Index Code
602411


PARK VILLA PAVEMENT IMPROVEMENTS

INTERSECTION of STACKMAN DRIVE & NIMS STREET

CITY OF WICHITA, KANSAS

Neil Cable, P.E. City Engineer

NOVEMBER 2002

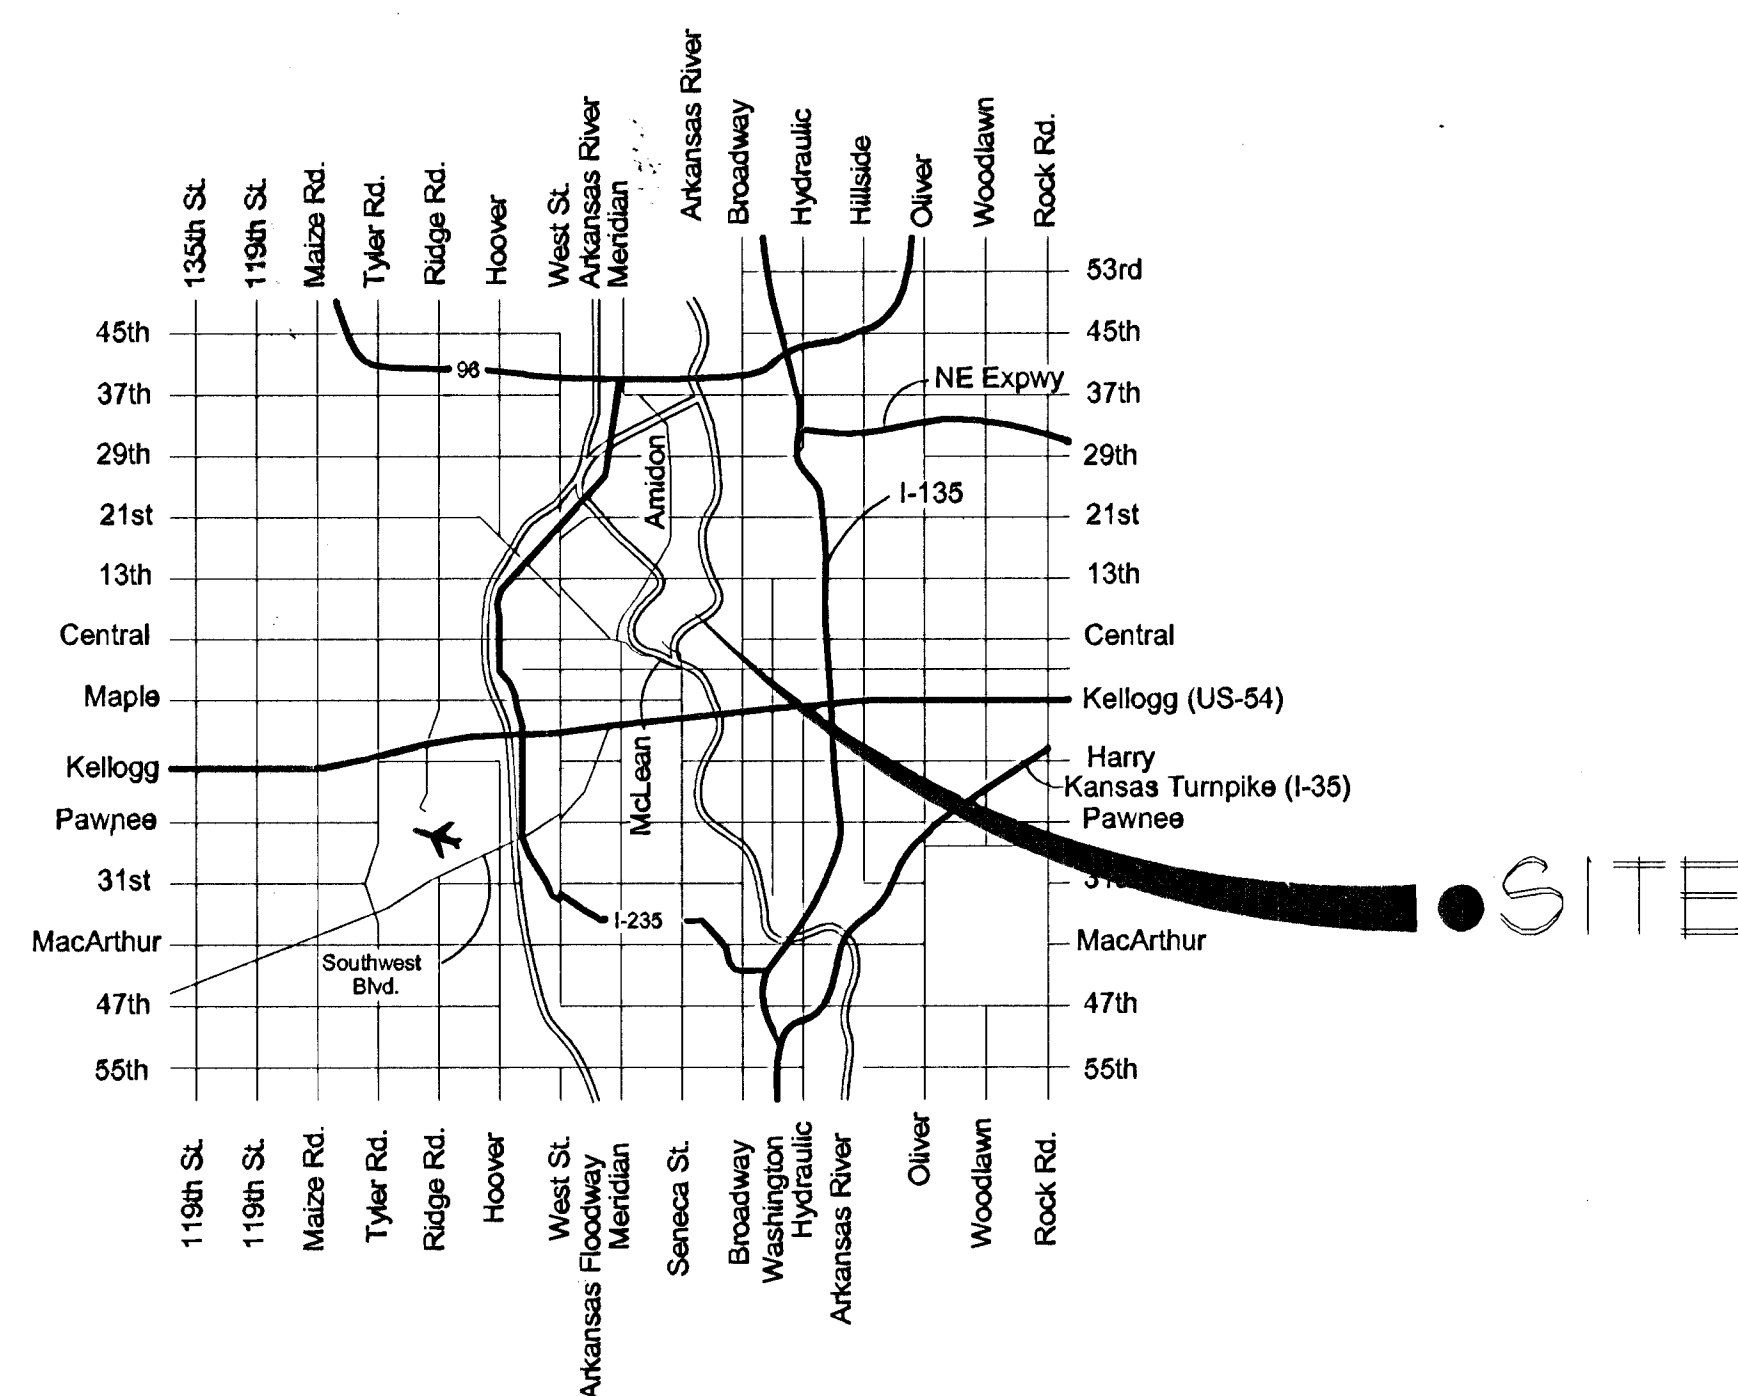

VICINITY MAP

INDEX

SECTION ONE- GENERAL/ PARK VILLA IMPROVEMENTS (6 Sheets)

Section One - General Park Villa III Overlay	1
Table Page	
Central Riverside Demolition Plan- East of Nims	2
Central Riverside Demolition Plan- West of Nims	3
Park Villa Demolition Plan	4
Park Villa Layout Plan	5
Park Villa Grading Plan	6


SECTION TWO- MURDOCK ROUNDABOUT/ STACKMAN DRIVE (28 Sheets)

Title Page	1
Notepage	2
Typical Sections	3
Typical Pavement Details	4
Stackman Paving Plan	5
Stackman Marking & Signing Plan	6
Murdock Paving Plan	7
Murdock Grading Plan	8
Murdock Joint Plan	9
Murdock Marking & Signing Plan	10
Storm Water Sewer Plan/Profile	11
Drop Inlet Detail	12
Type 2 Inlet Detail	13
Shallow Manhole Detail	14
Marking and Signing Details	15
Construction Signing Details	16
Erosion Control Details	17-20
Stackman Cross Sections	21-25
Murdock Cross Sections	26-28

SECTION THREE- NIMS RONDABOUT (23 Sheets)


Title Page	1
Notepage	2
Typical Sections	3
Typical Pavement Details	4
Paving Plan	5
Grading Plan	6
Roundabout Joint Plan	7
Storm Water Sewer Plan/Profile	8
Roundabout Marking & Signing	9
Type 2 Inlet Detail	10
Shallow Manhole Detail	11
Standard Drive Details	11a
Marking and Signing Details	12
Construction Signing Details	13
Erosion Control Details	14-17
Cross Sections	18-22

SECTION ONE- GENERAL/ PARK VILLA IMPROVEMENTS

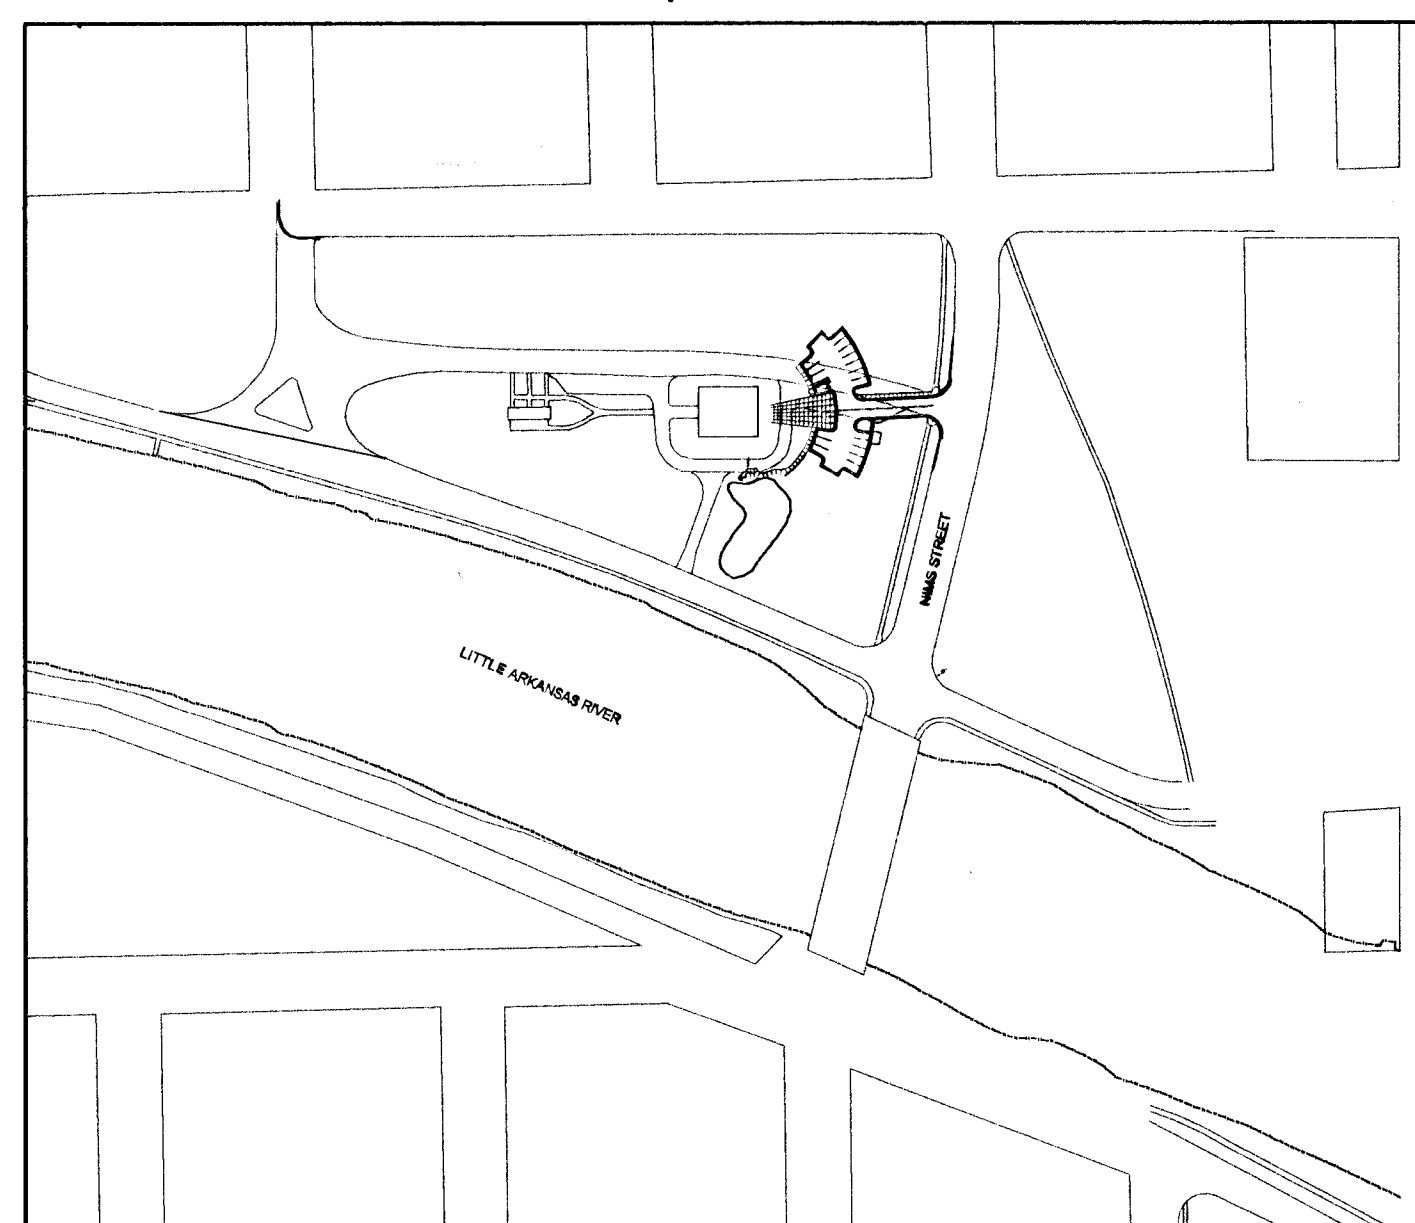

PARK VILLA

SECTION TWO- MURDOCK ROUNDABOUT/ STACKMAN DRIVE

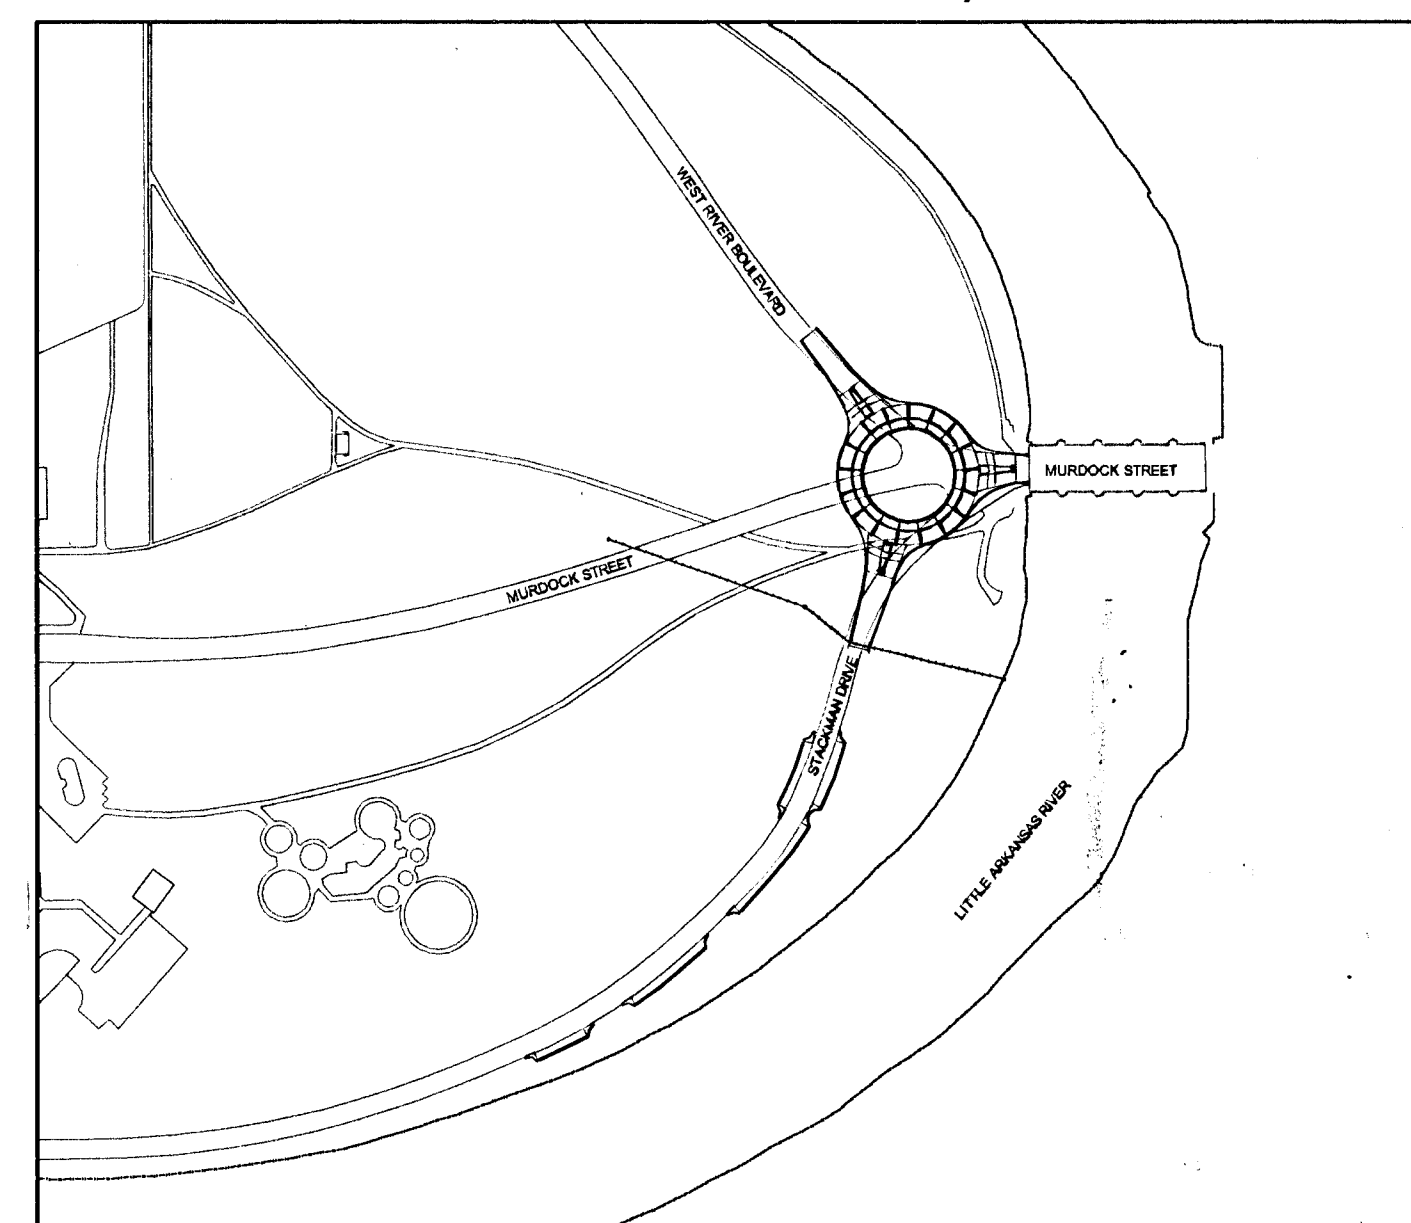

CENTRAL RIVERSIDE PARK

PROJECT AREA

SECTION THREE- NIMS RONDABOUT

