



SECTION A-A

ROUNDABOUT 1 - MURDOCK AVE.
STACKMAN DR. & N. RIVER BLVD.
NO SCALE

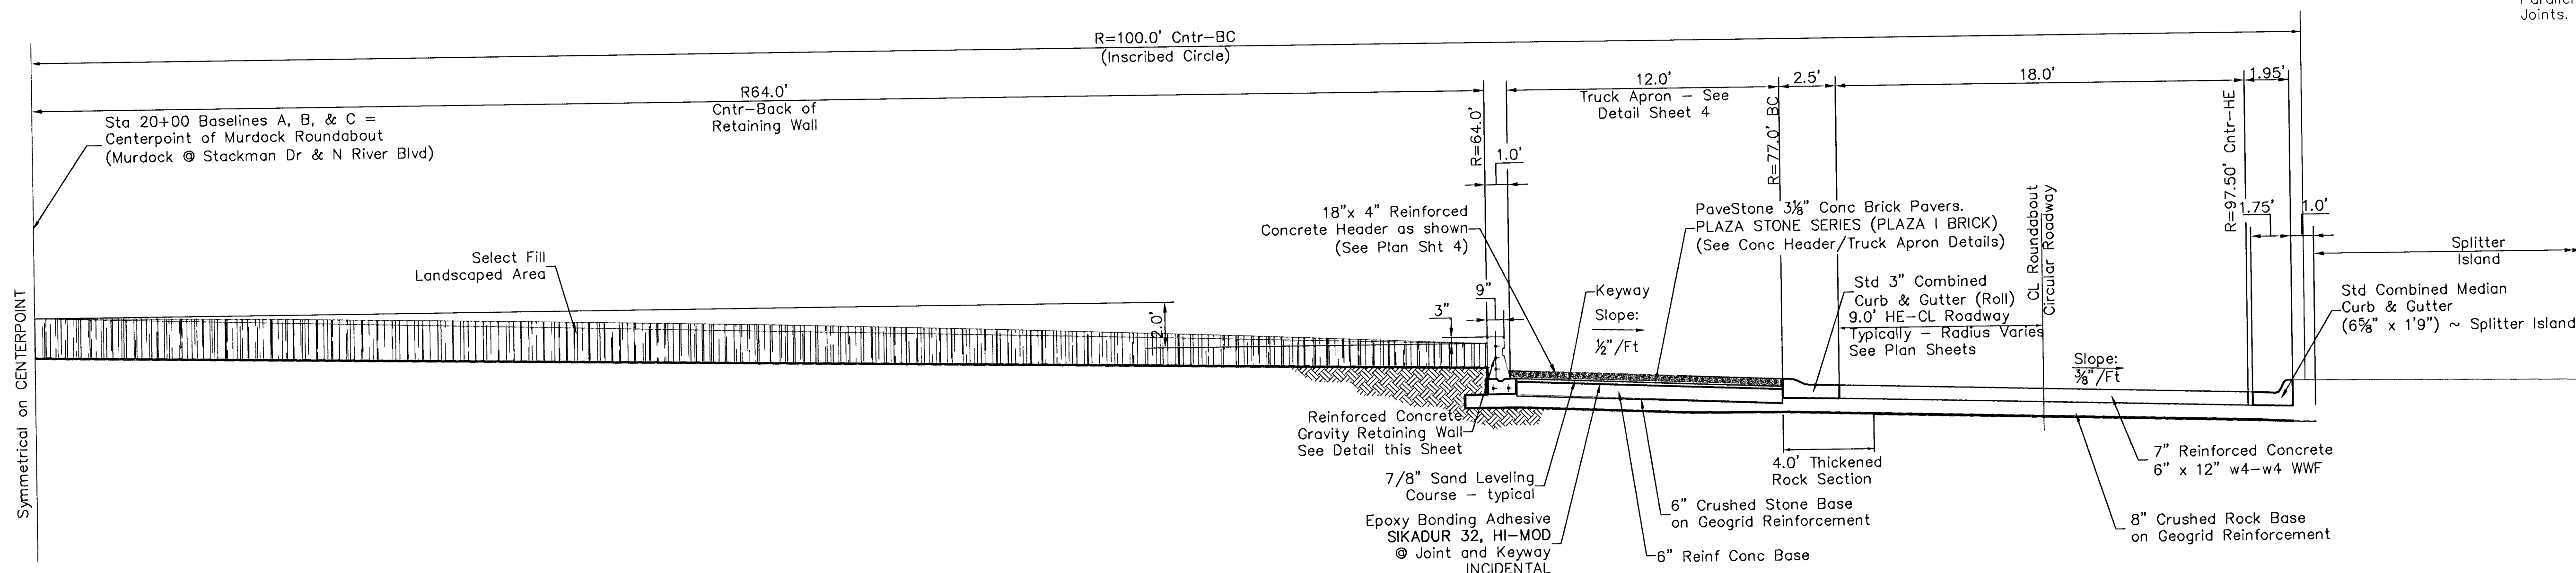


SECTION B-B

TYPICAL ROUNDABOUT
SIDE STREET APPROACHES
NO SCALE

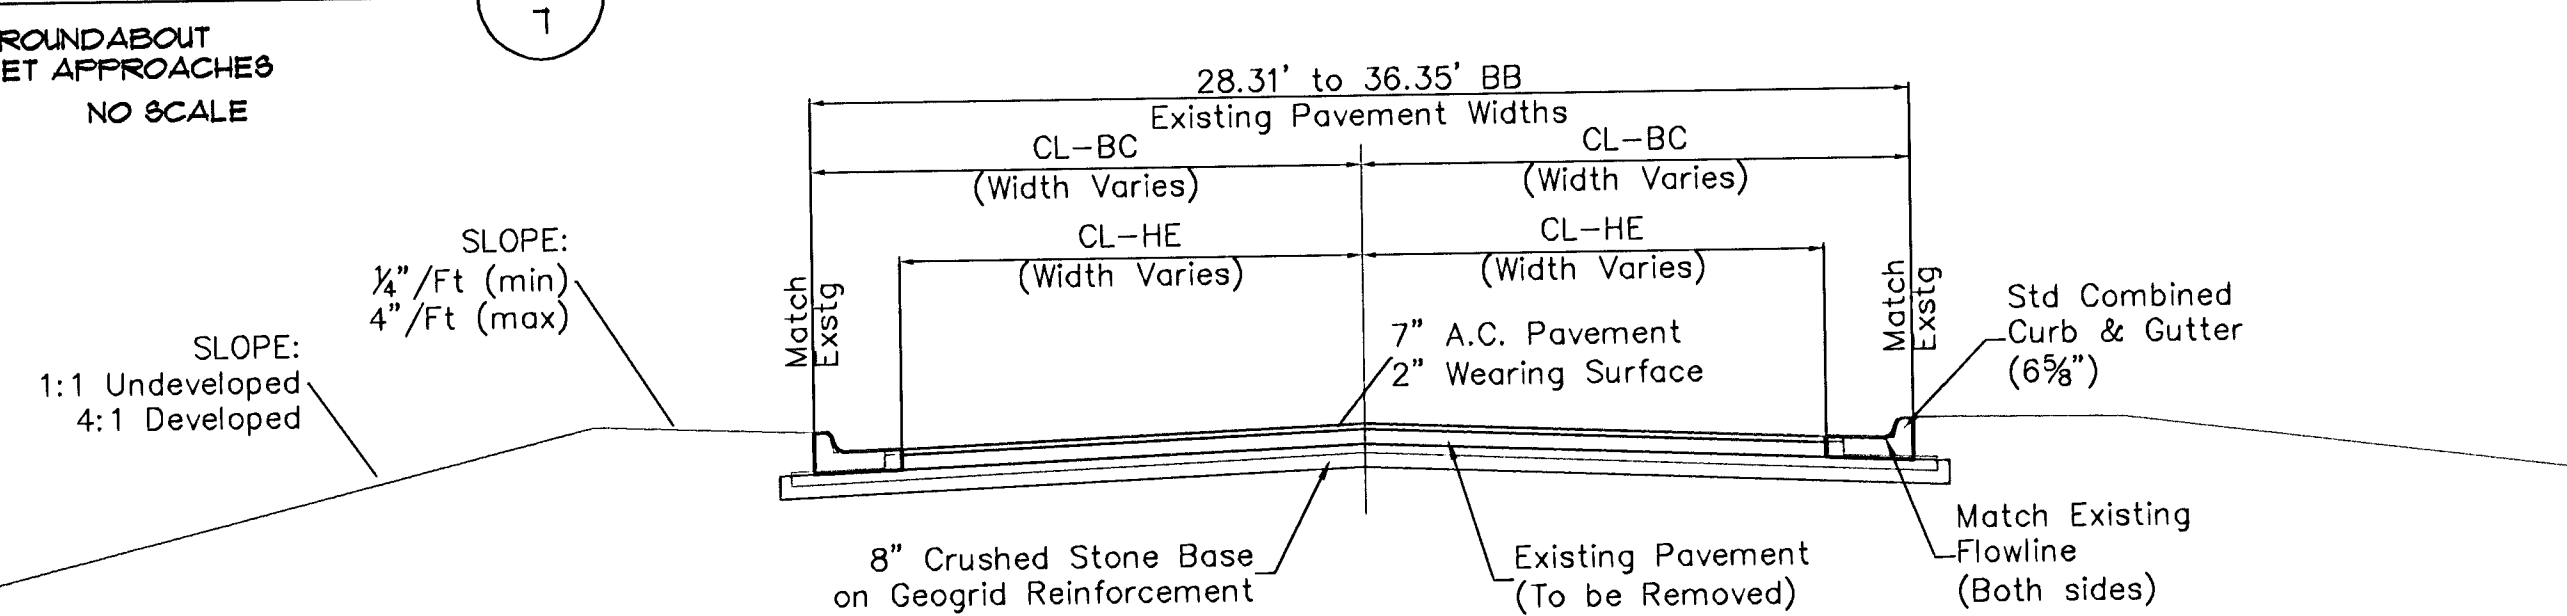


SECTION C-C

TYPICAL ROUNDABOUT
SIDE STREET APPROACHES
NO SCALE

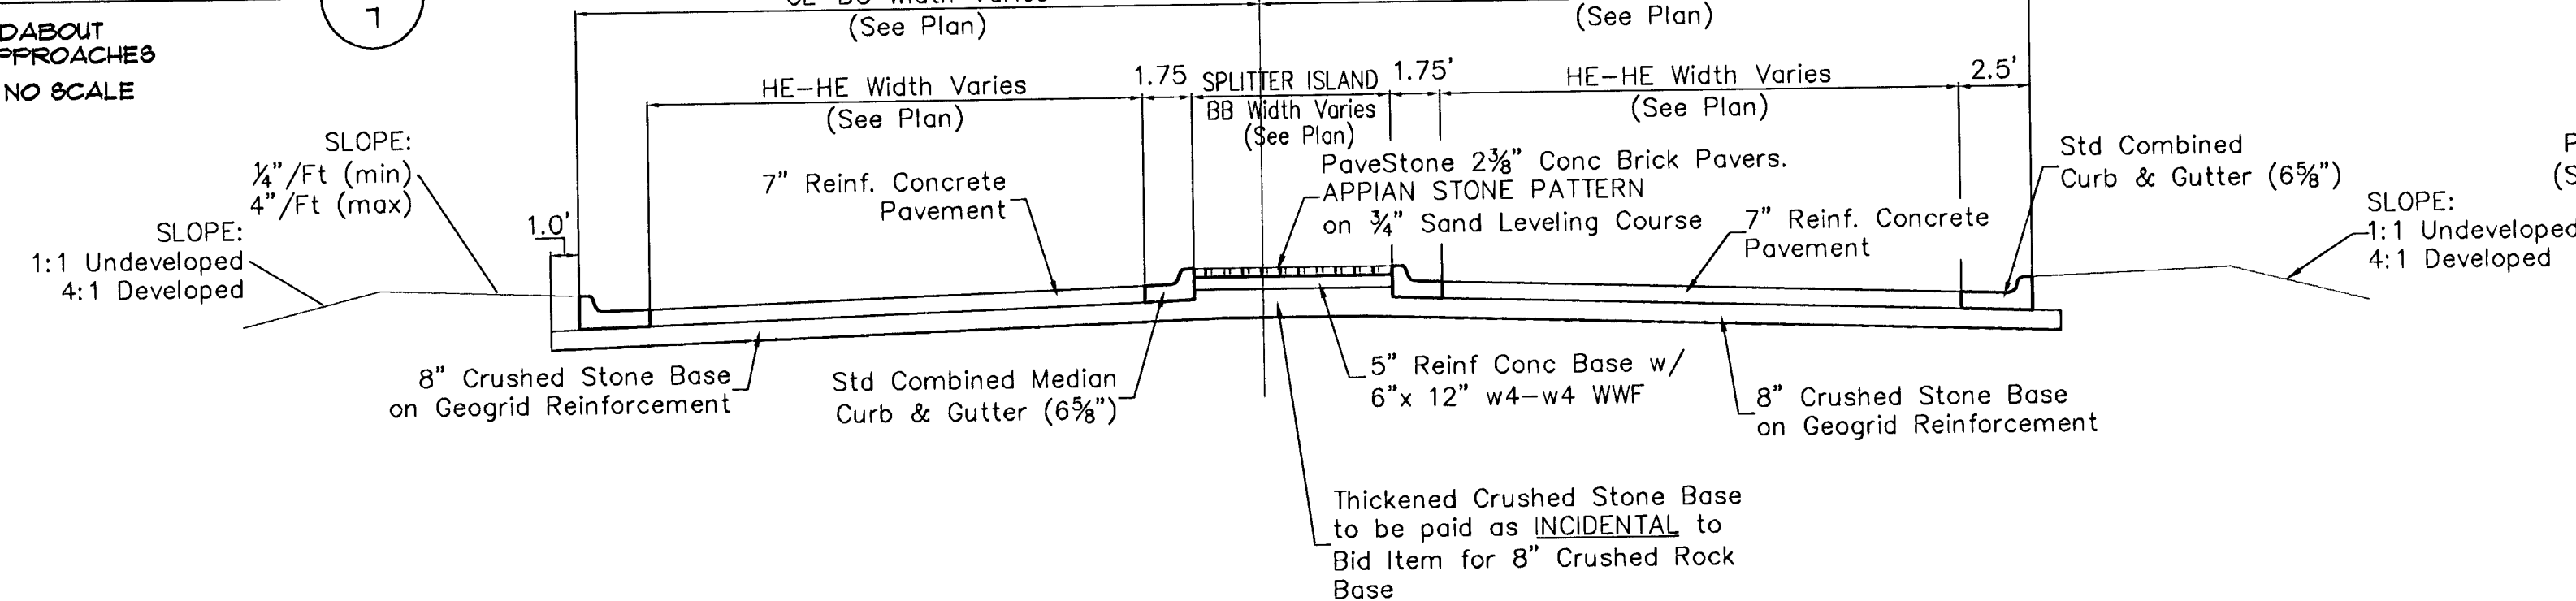

SECTION D-D

TYPICAL PAVEMENT SECTION
ROUNDABOUT BRICK CROSSWALKS
NO SCALE

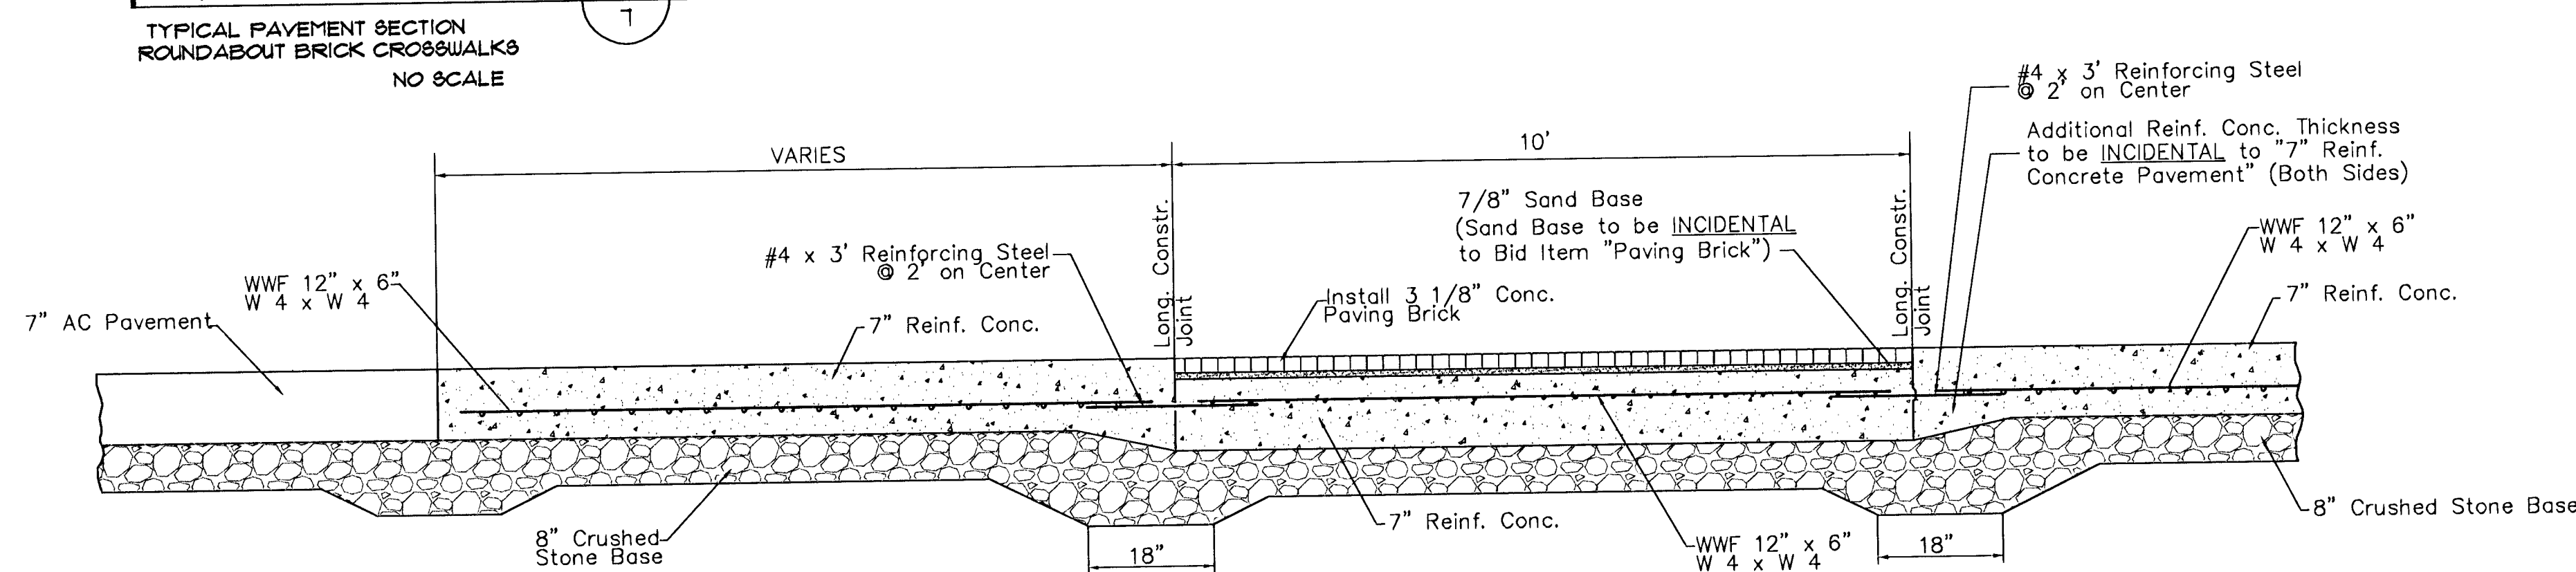

5 WHEEL CHAIR RAMP DETAIL


NON-STANDARD CONCRETE WCR CONSTRUCTION TYPICALS
NO SCALE

SPECIAL NOTE: Ramp configuration may vary from dimensions shown. Maintain minimum/maximum dimensions and slopes as indicated.


SECTION A-A

3/4" Lip Curb

SECTION B-B

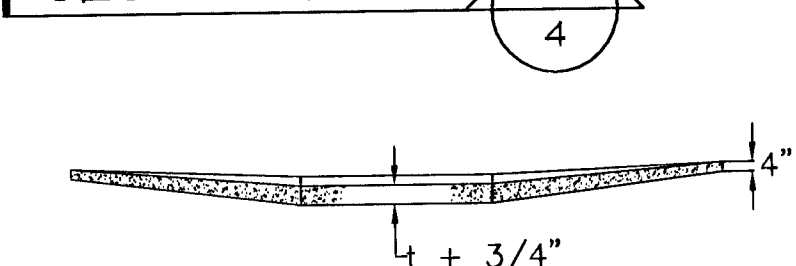


*t = Thickness of Pavement (Per Plans).

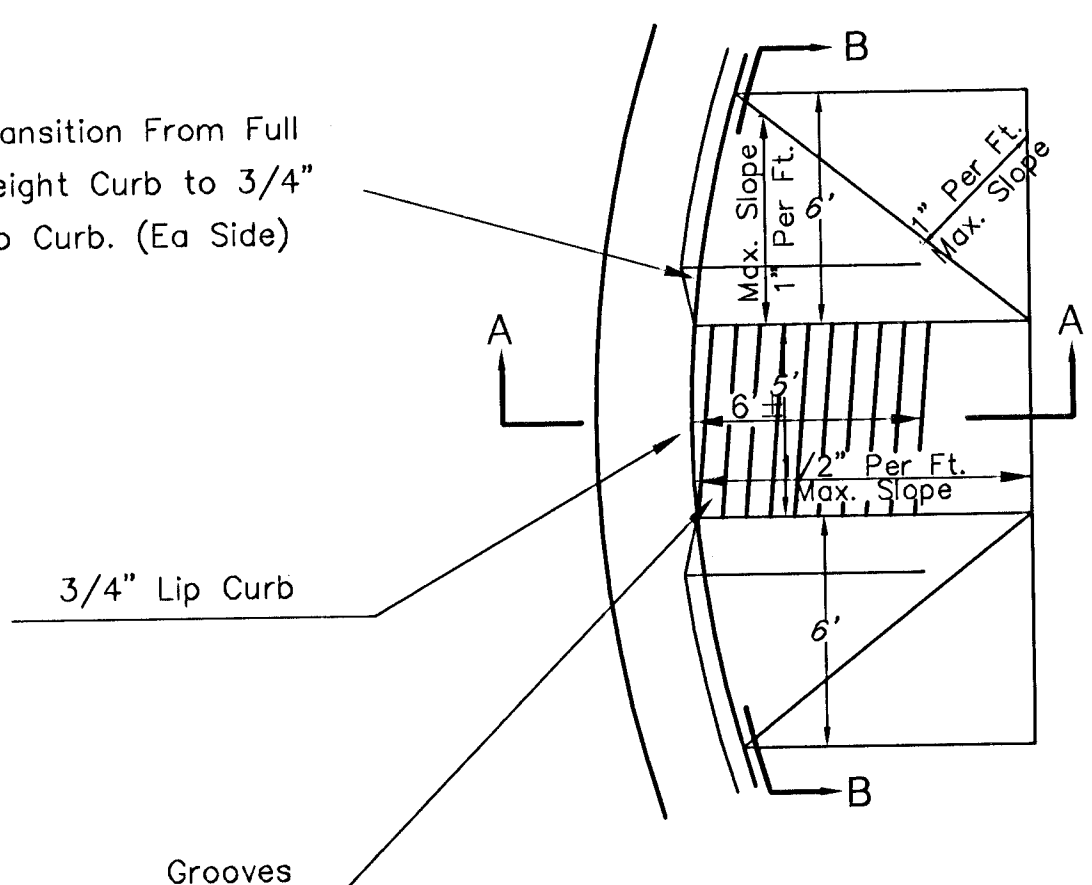


2 SAW JOINT DETAIL 'A'

NO SCALE

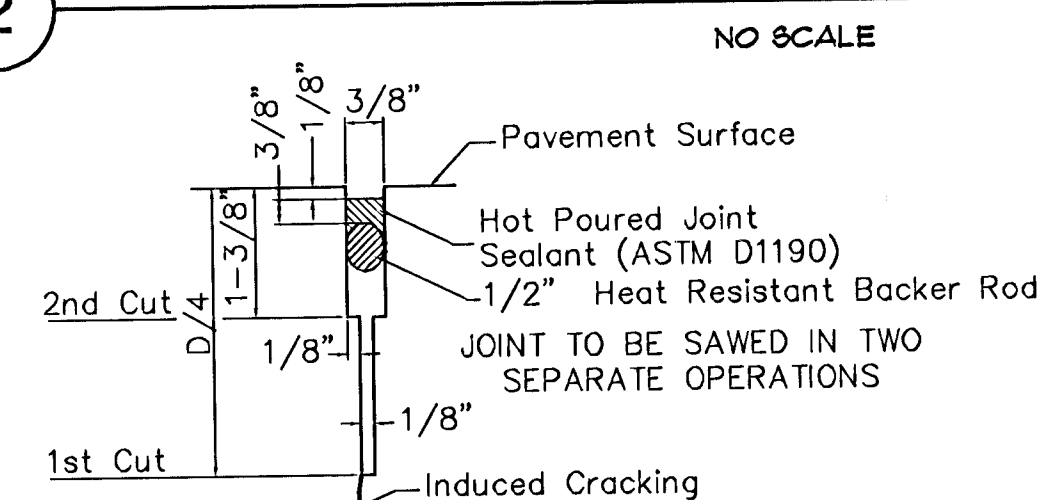


2 SAW JOINT DETAIL 'B'

NO SCALE

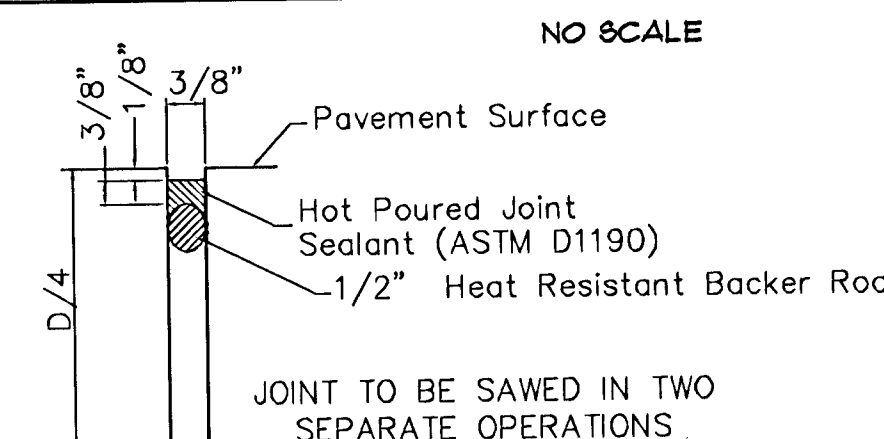


3 RETAINING WALL DETAIL

REINFORCED CONCRETE GRAVITY TYPE RETAINING WALL
NO SCALE

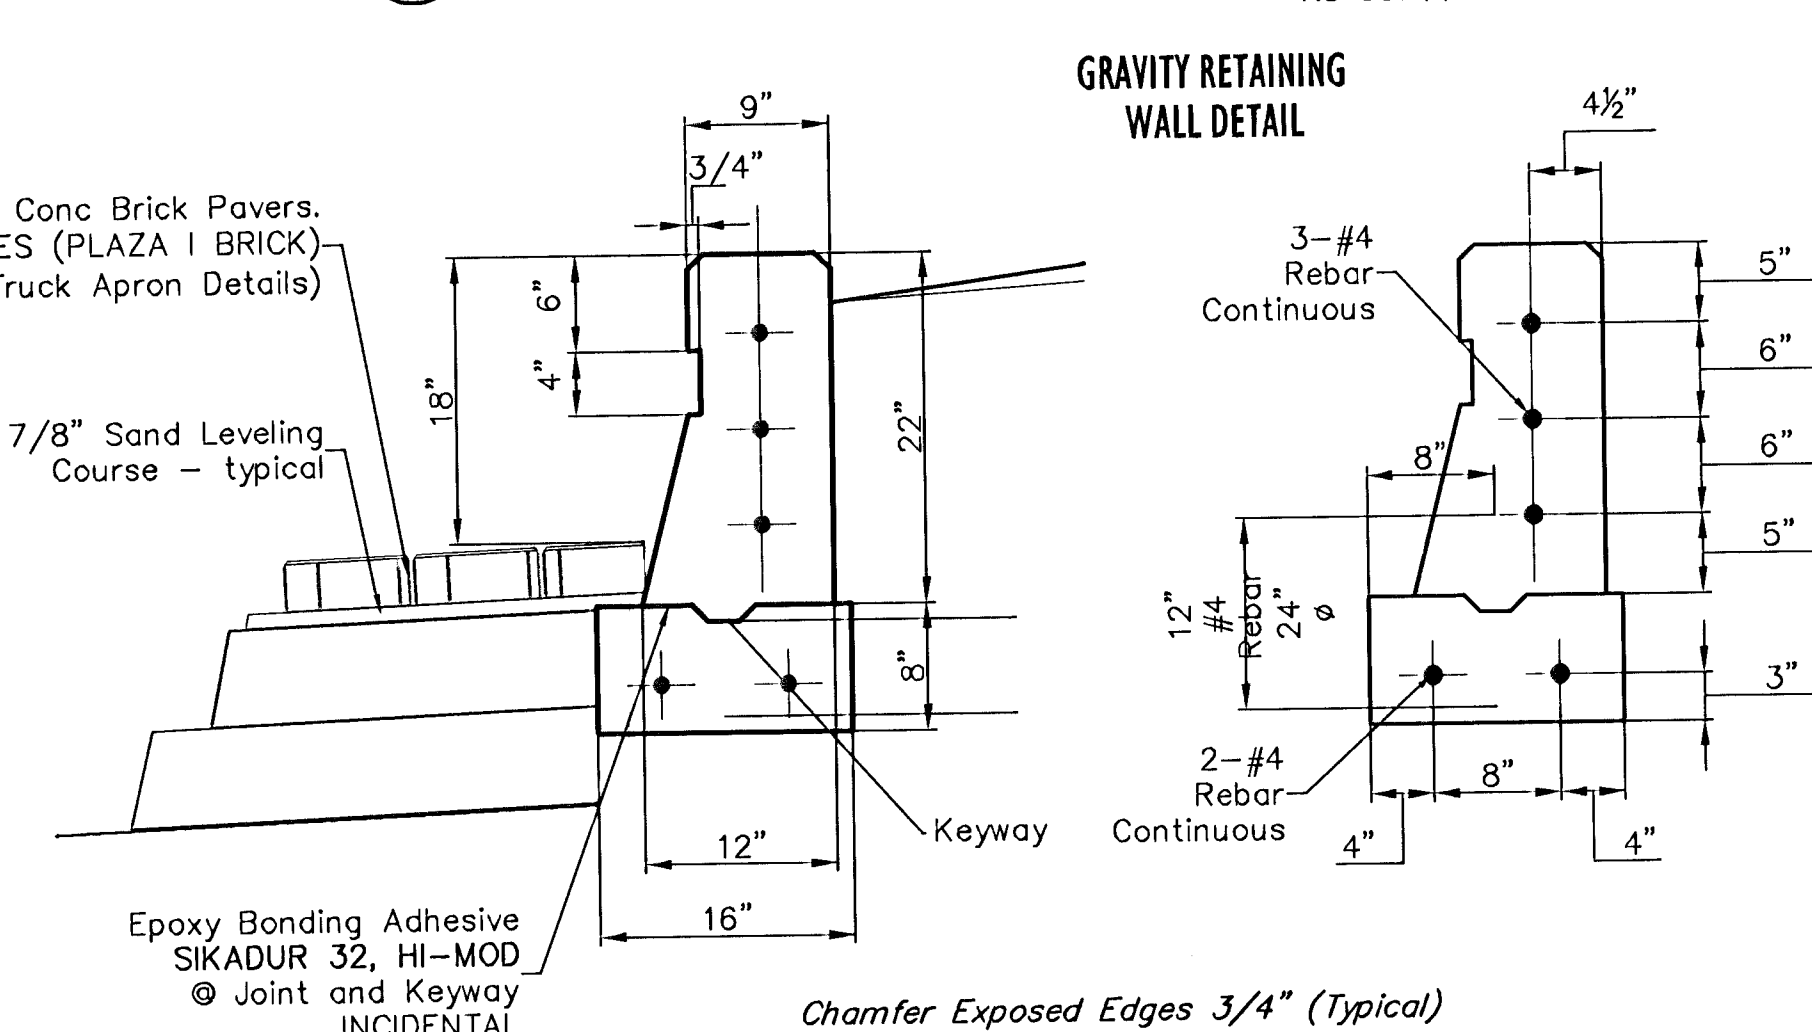


4 WHEELCHAIR RAMP DETAIL

STANDARD CONCRETE WCR CONSTRUCTION TYPICALS
NO SCALE

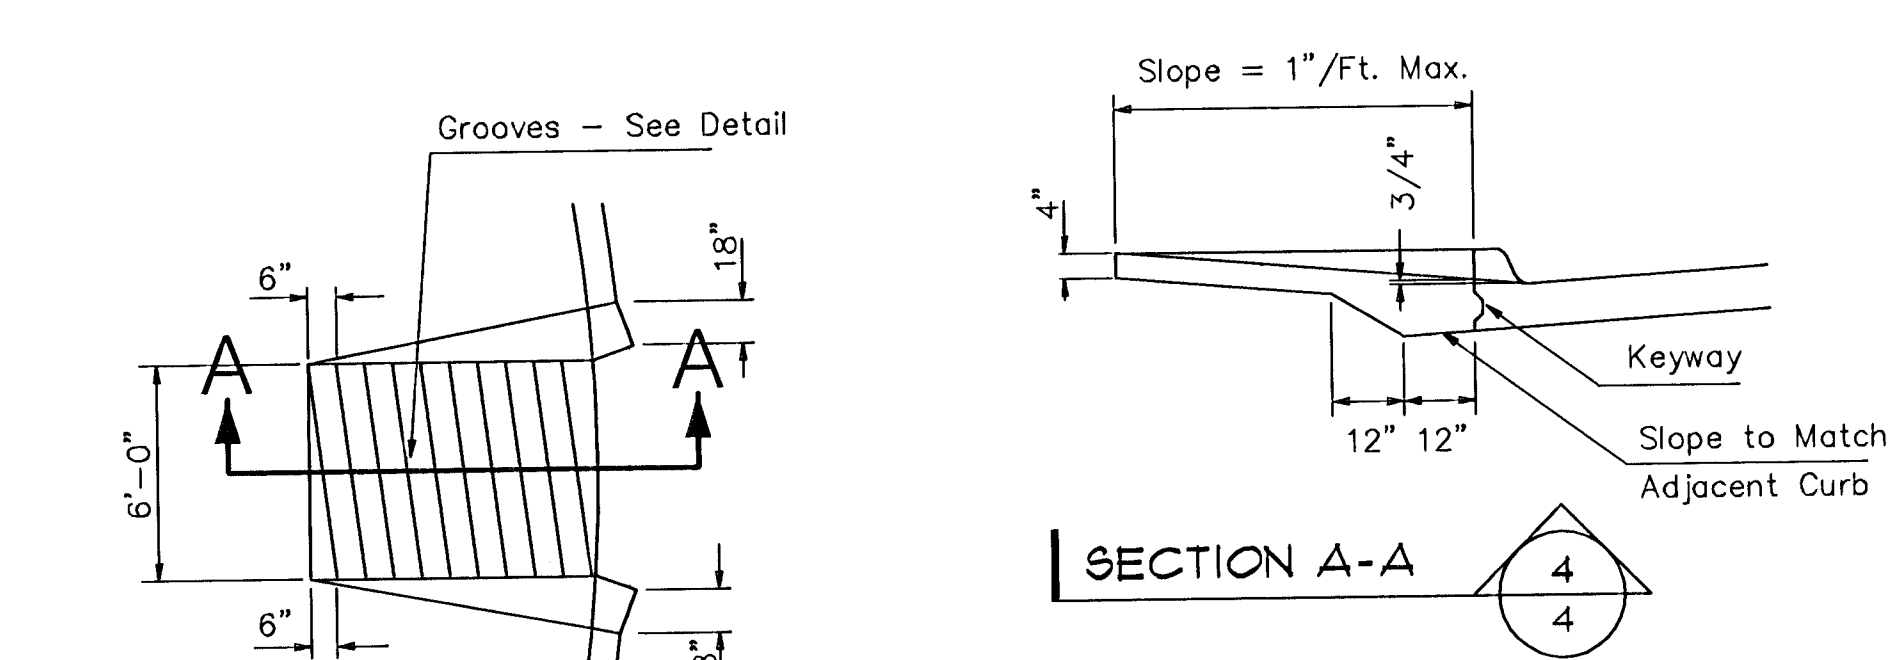


SECTION A-A

Top of Curb

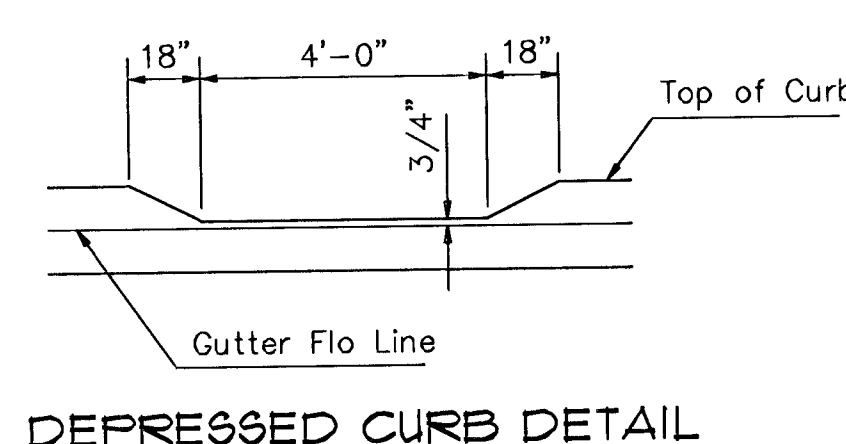


GROOVE DETAIL

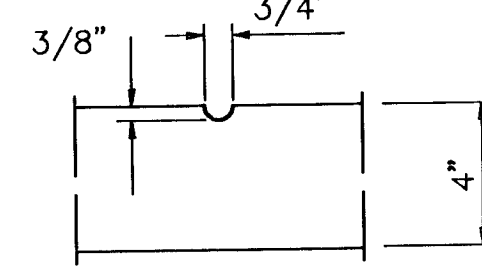

MISCELLANEOUS DETAILS


STANDARD PAVEMENT CONSTRUCTION TYPICALS
NO SCALE

NOTE: 6" X 12" W4XW4 Wire Fabric Reinforcing Shall Be Placed So That The Wires With The 6" Spacing Will Run Parallel With The Longitudinal Joints.

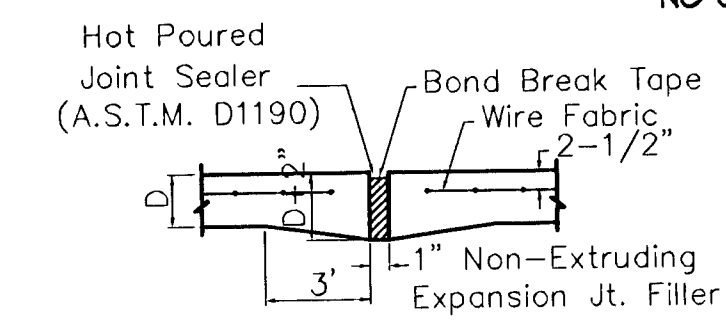


EXPANSION JOINT


NOTE: Extra Thickness to be INCIDENTAL to Price of Square Yards Pavement

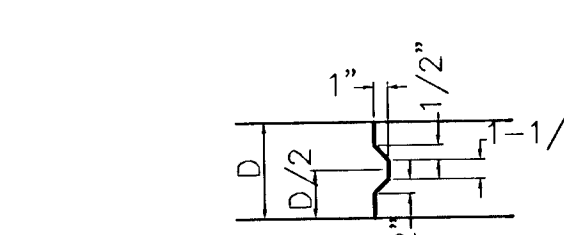

KEYWAY DETAIL

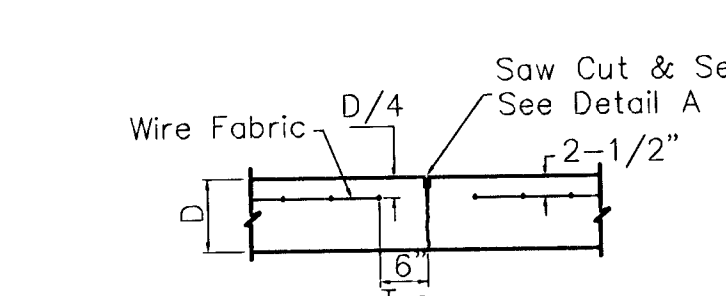

CONTRACTION JOINT DETAIL (C.J.)

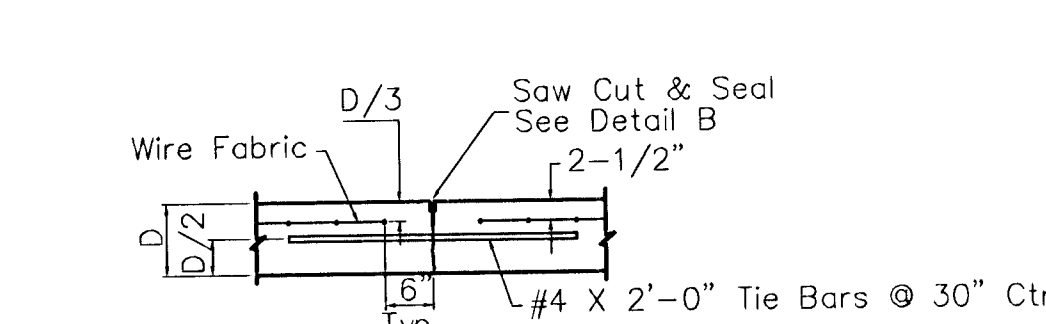

LONGITUDINAL JOINT DETAIL (L.J.)

