




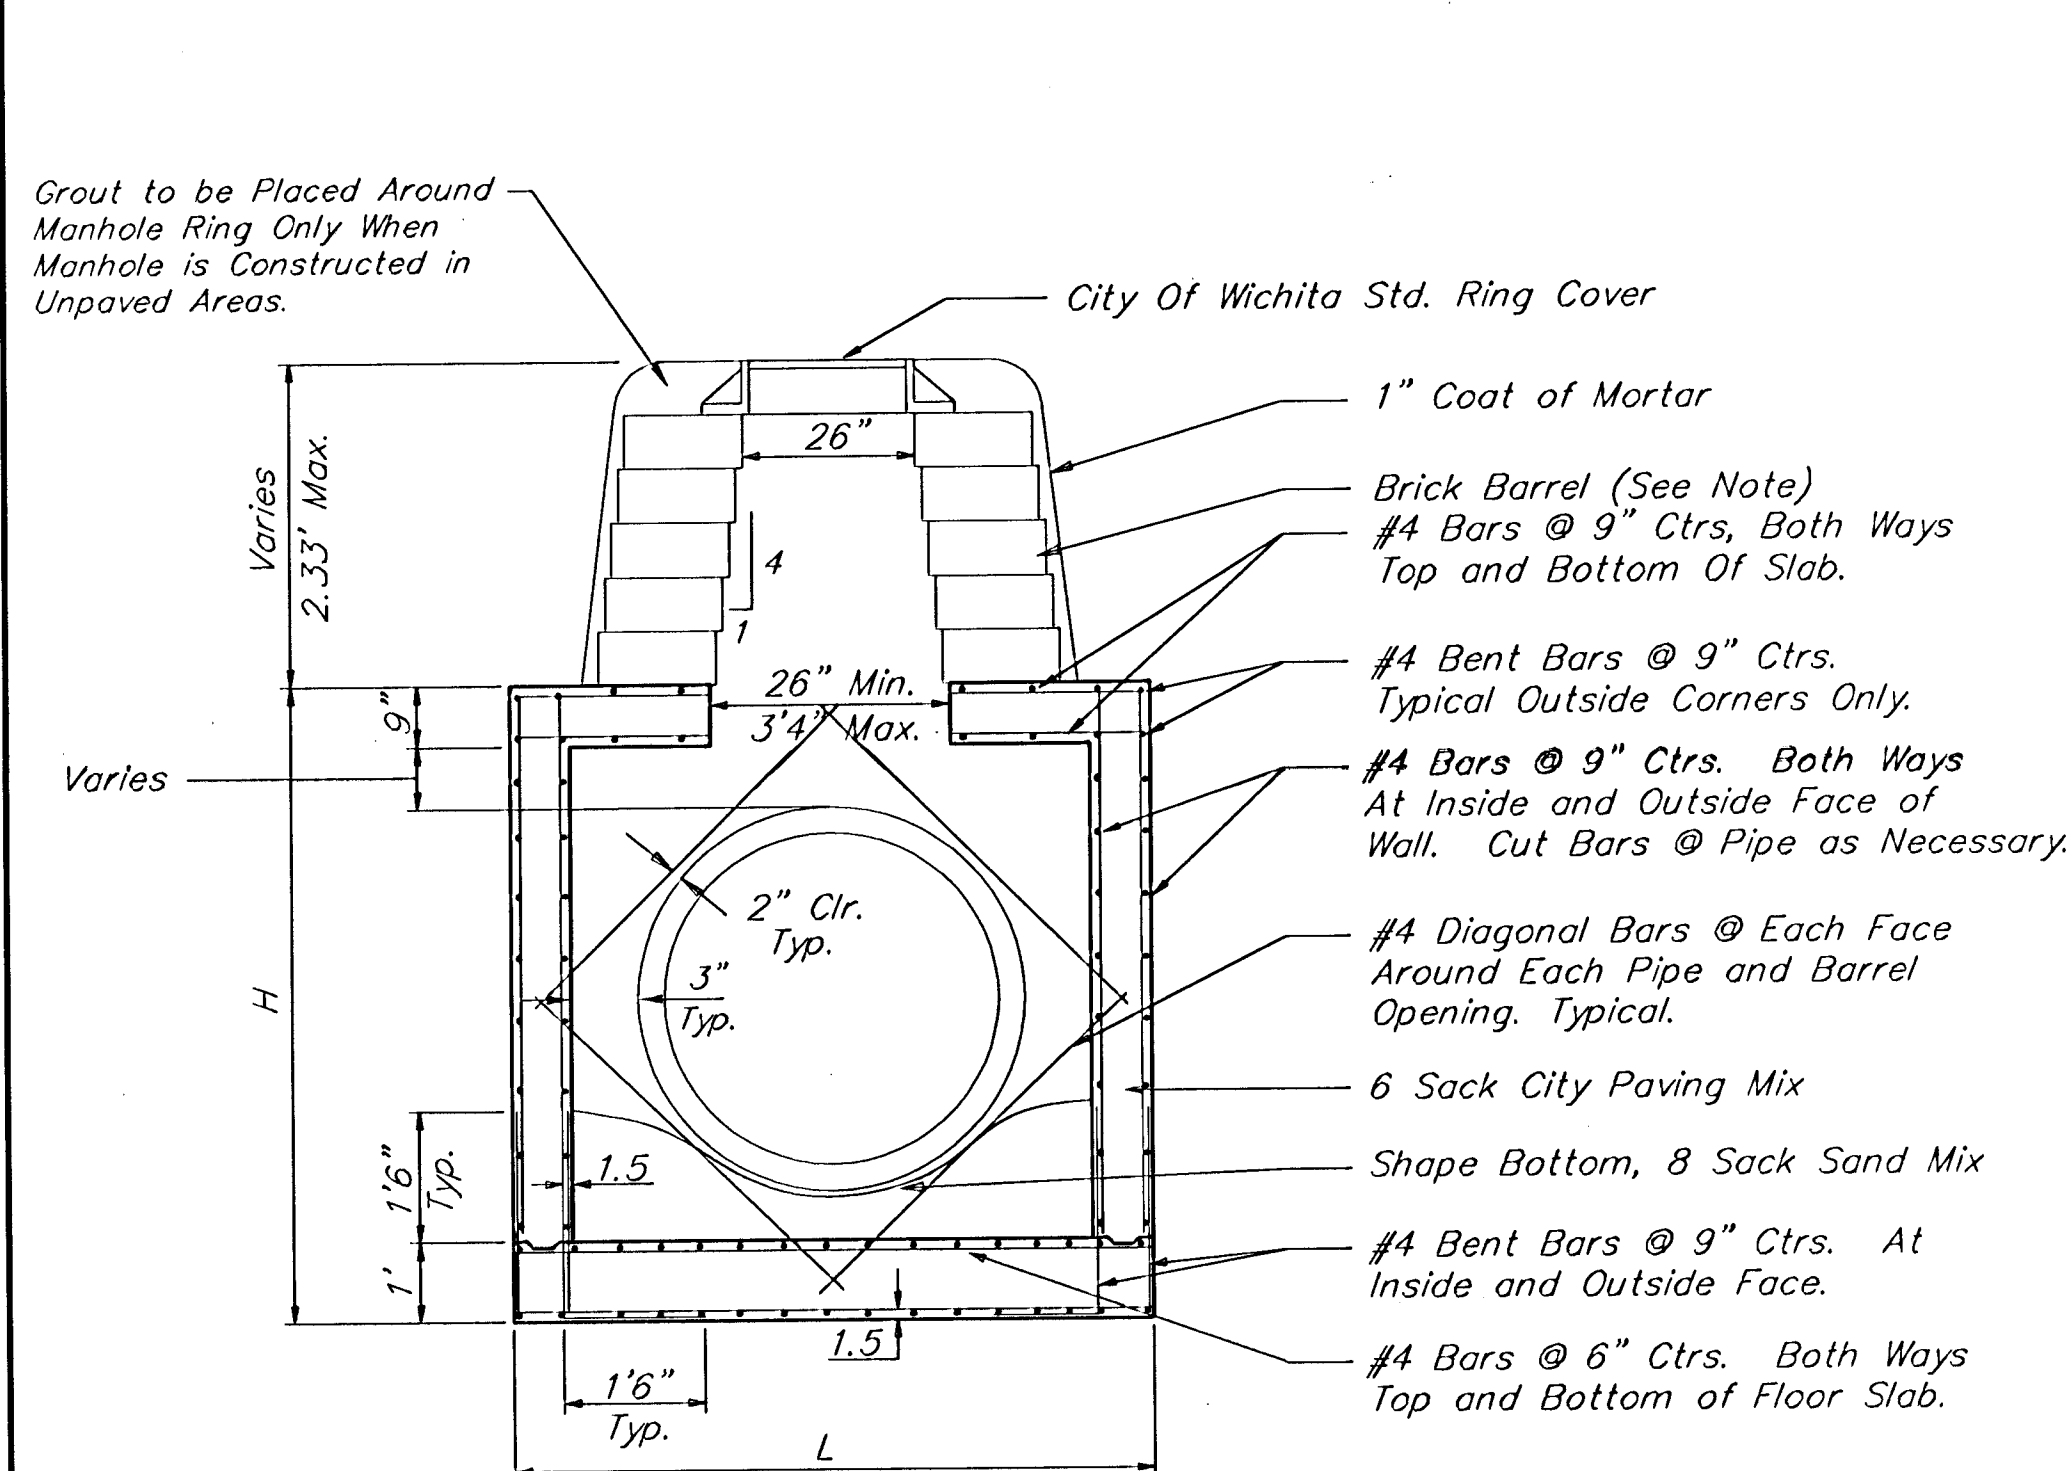


REINFORCED CONCRETE MANHOLE
DEPTH OF STACK: 0' TO 2.33'

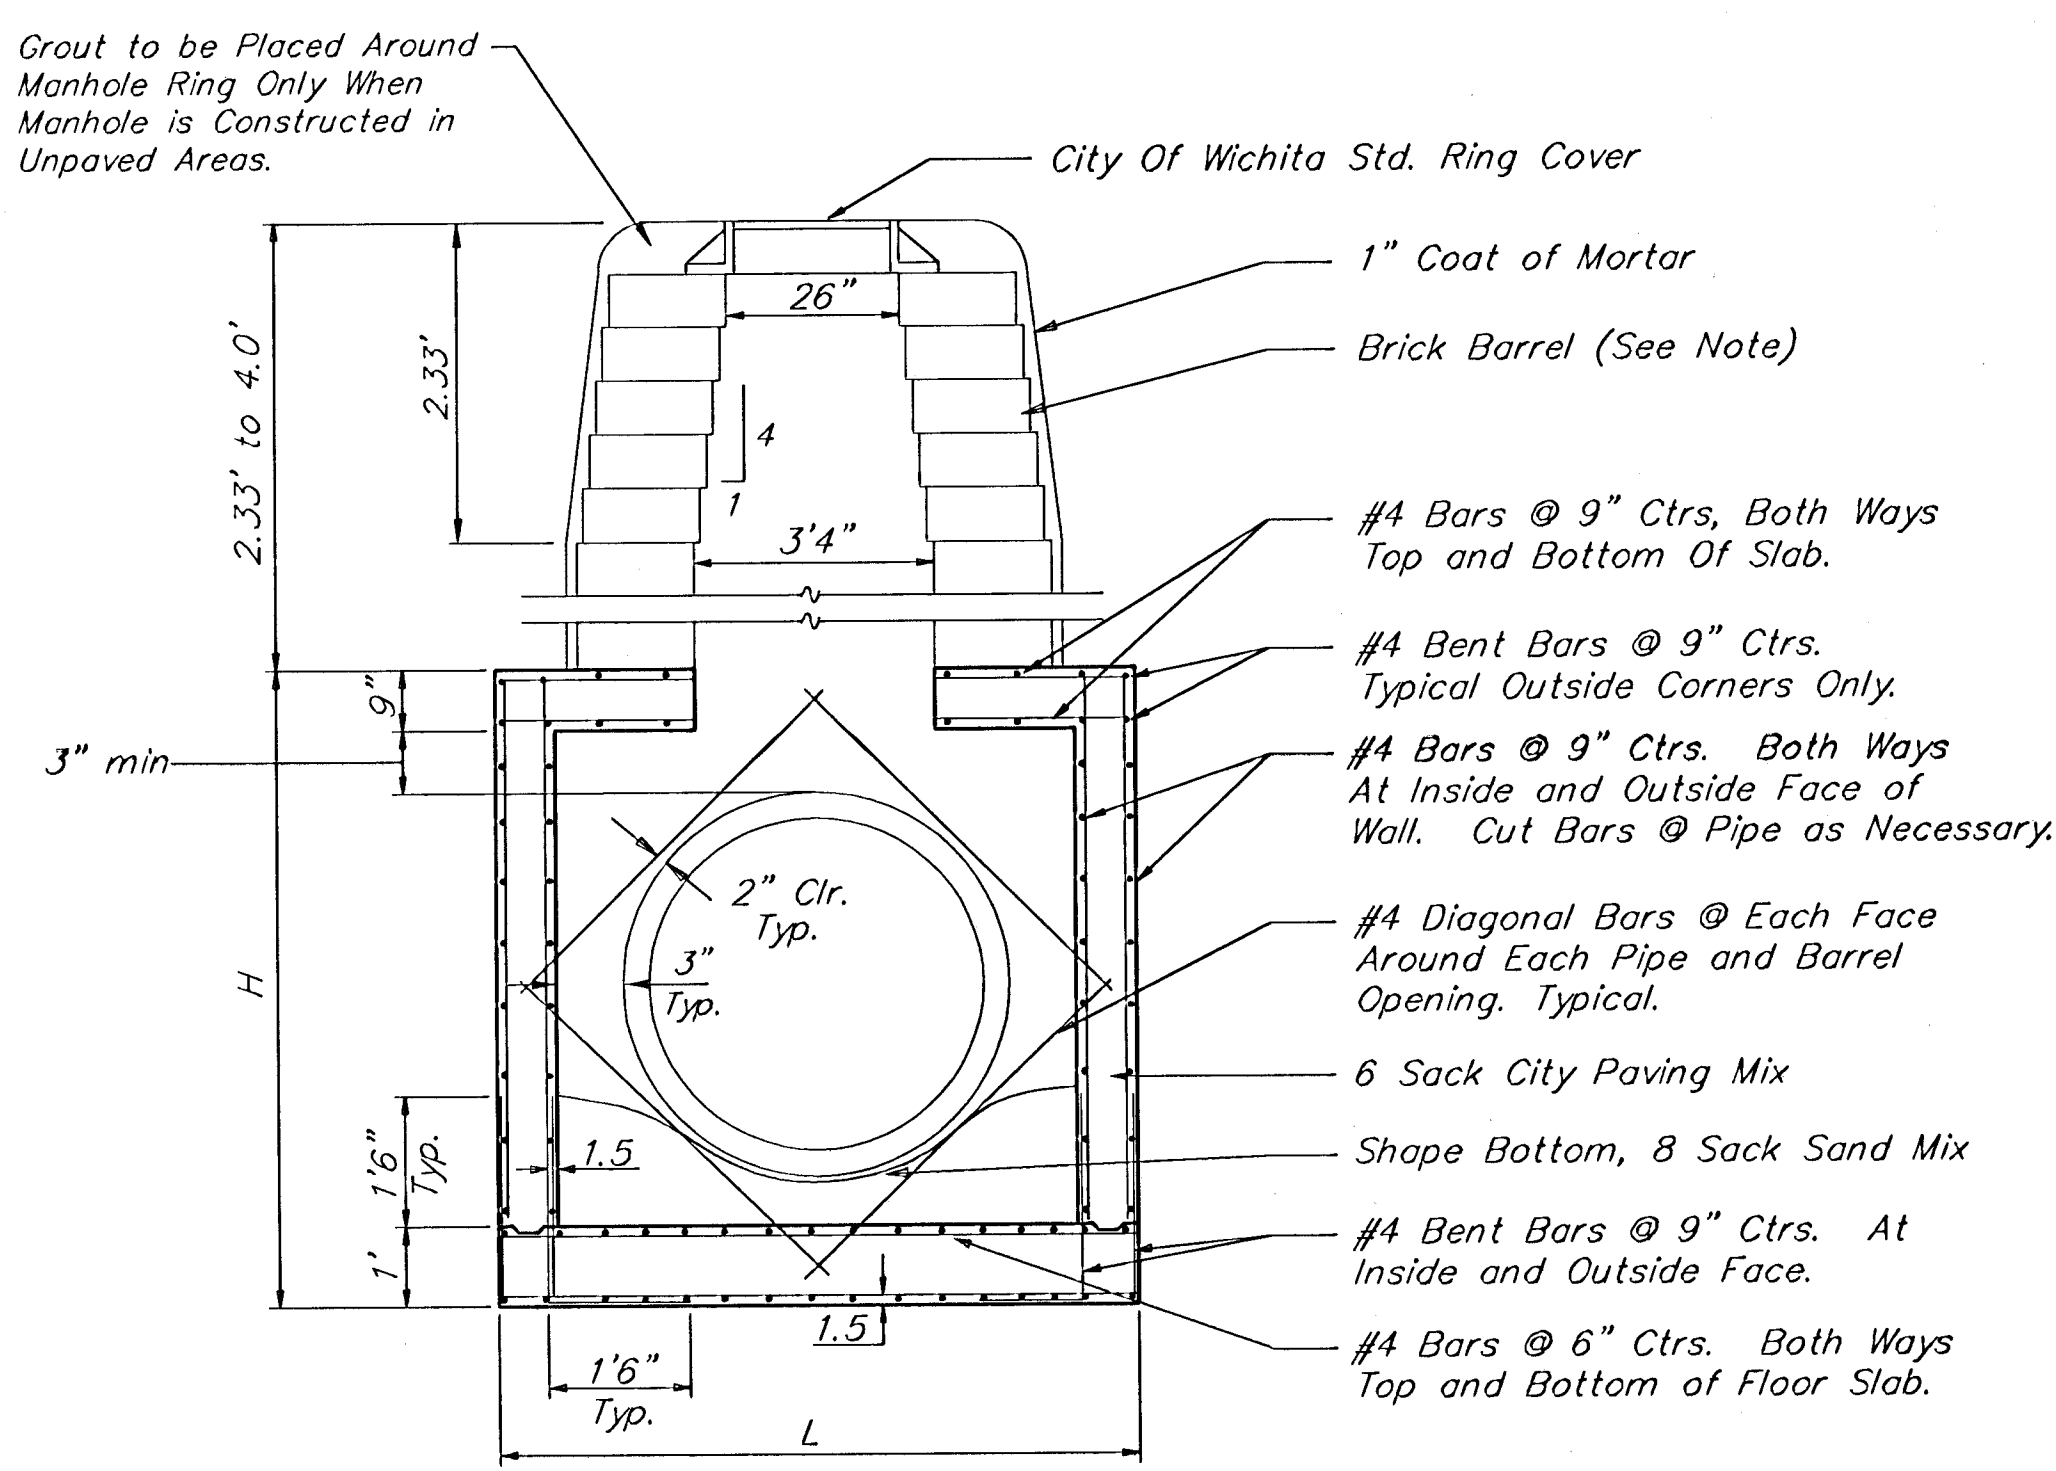

REINFORCED CONCRETE MANHOLE
DEPTH OF STACK: 2.33' TO 4.0'

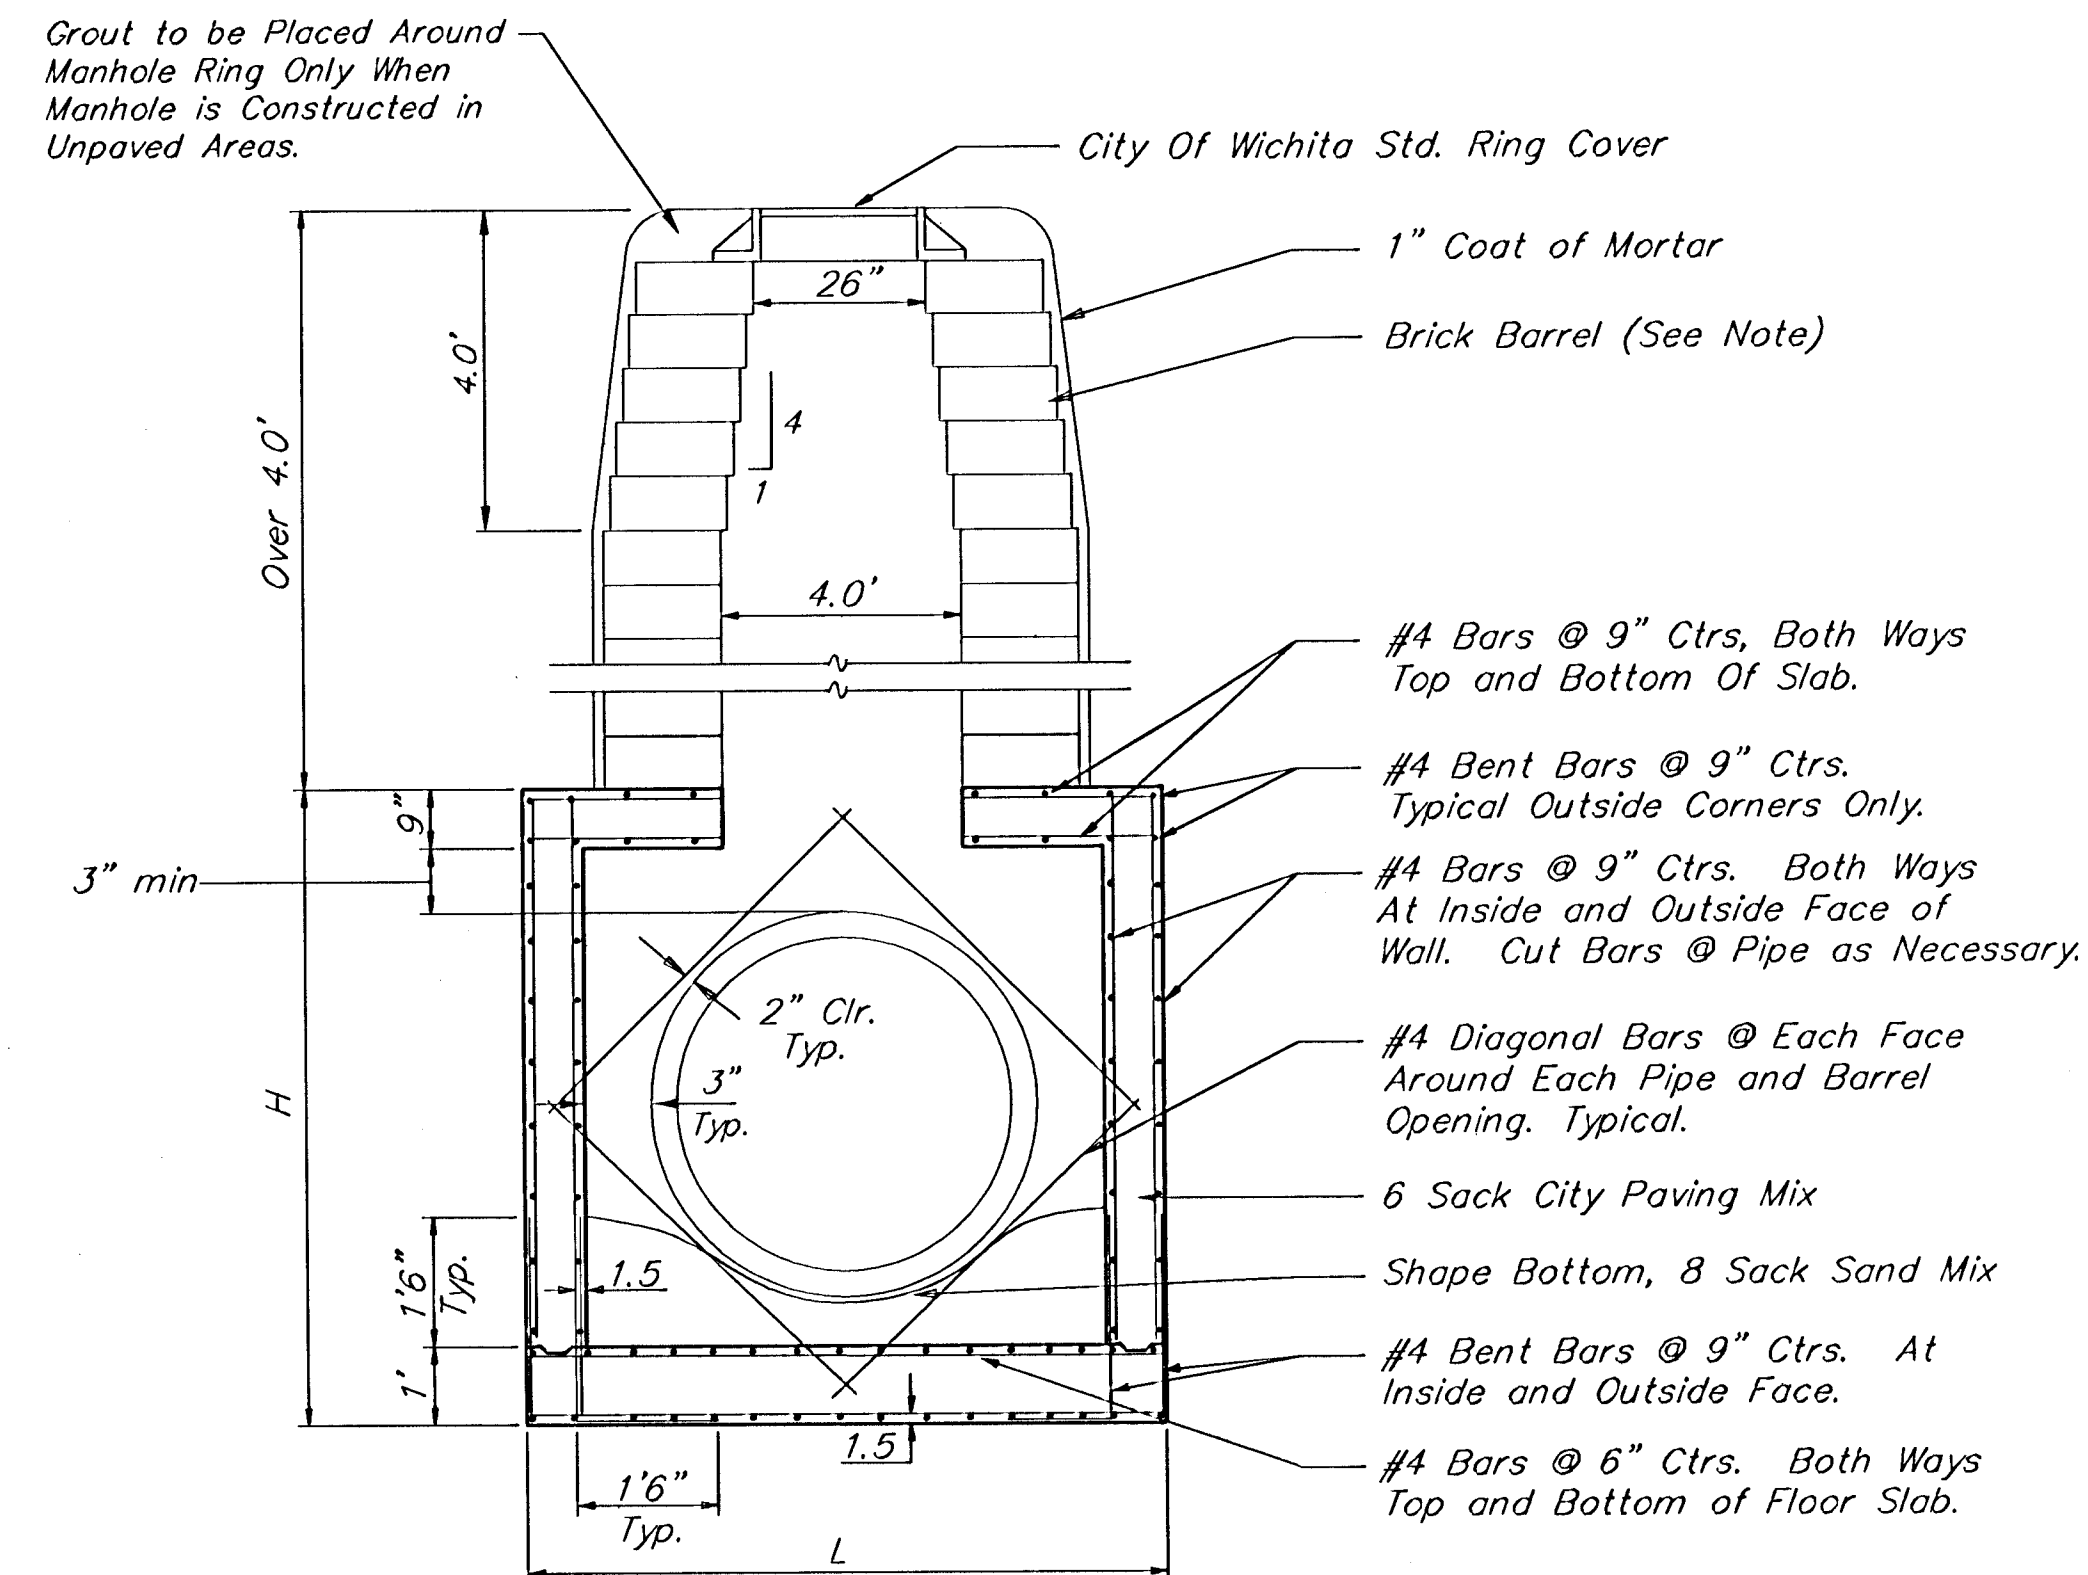

REINFORCED CONCRETE MANHOLE
DEPTH OF STACK: OVER 4.0'

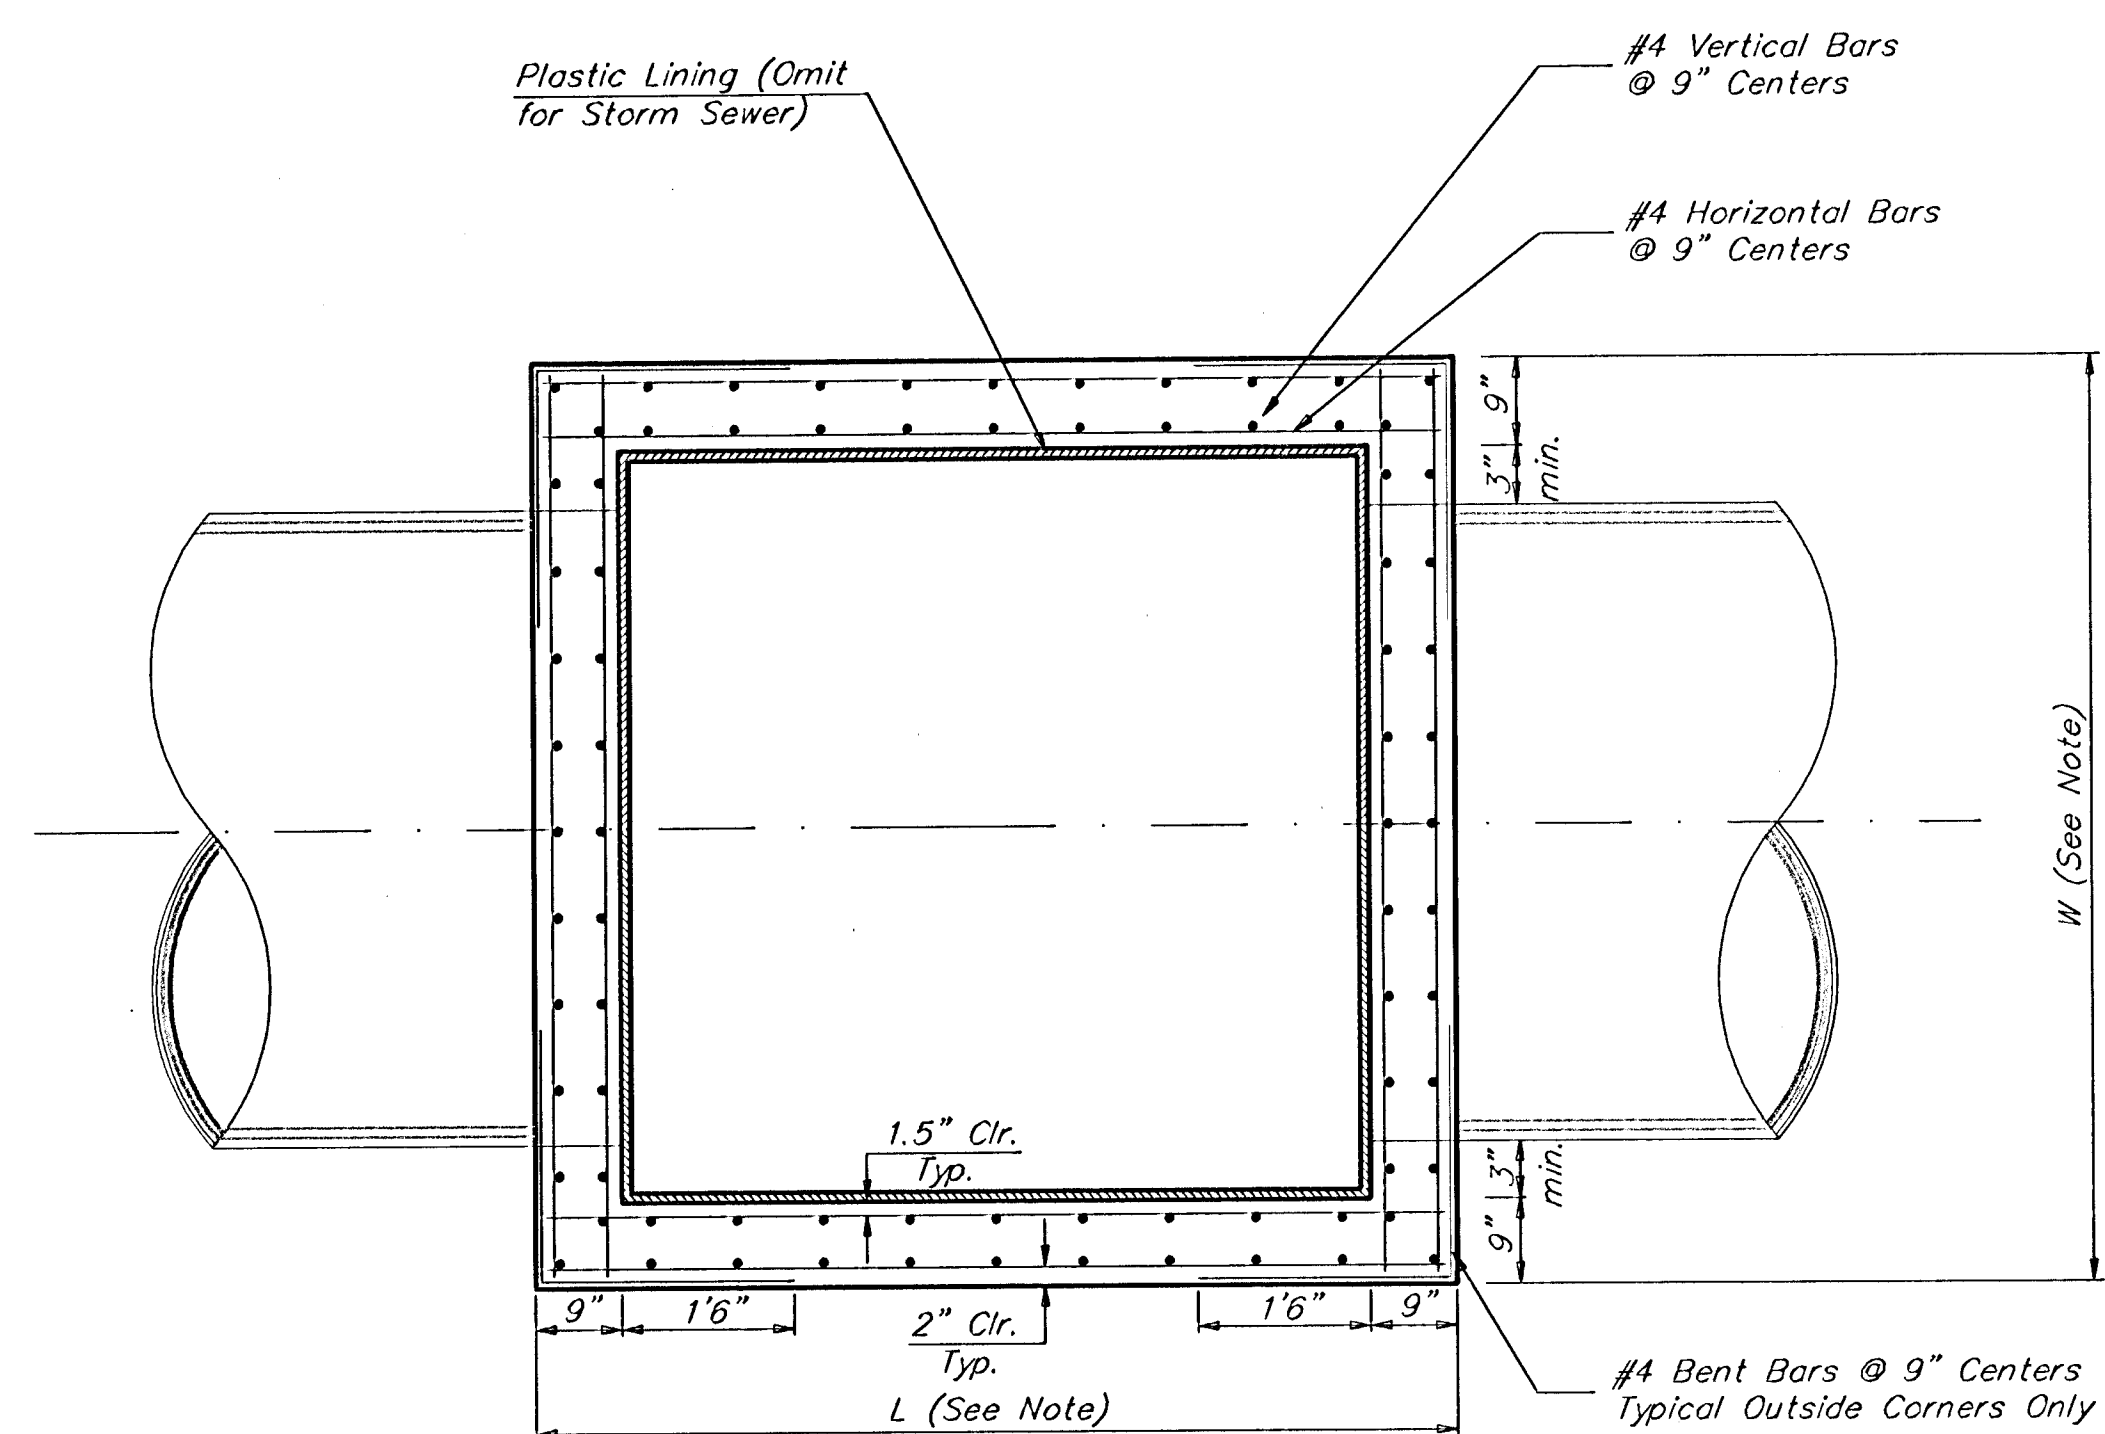

TOP VIEW

Notes:

Brick barrels less than 16' deep shall have 8" walls except when located within public street or alley pavement; then the wall shall be 12". Brick barrels more than 16' deep shall have 12" walls. The "L" and "W" dimensions shall be a minimum of 5'6" for brick barrels with 8" walls and 6'2" for brick barrels with 12" walls when the brick barrels are over 4' in height. Completed manhole shall be without leaks and watertight.

Concrete wall thicknesses shown represents manhole type located within traffic bearing areas. Manhole wall, base, & top dimensions may be reduced when manholes are not subject to vehicle loads. Contractor shall be required to submit shop drawings to the Engineer for approval.

 CITY OF WICHITA STANDARD REINFORCED CONCRETE MANHOLE DETAIL		Baughman Company, P.A. 315 Ellis St., Wichita, KS 67211 F 316-263-7171 F 316-263-6149 ENGINEERING SURVEYING PLANNING LANDSCAPE ARCHITECTURE	
		PROJECT NUMBER 472-84262	DESIGN C.O.W.
REVISIONS:		APPROVED	DATE 08/05
SCALE NONE		SHEET 31 OF 52	
\RCMKit			