




EXC = 8.4  
LF = 75.5  
CF = 0.0

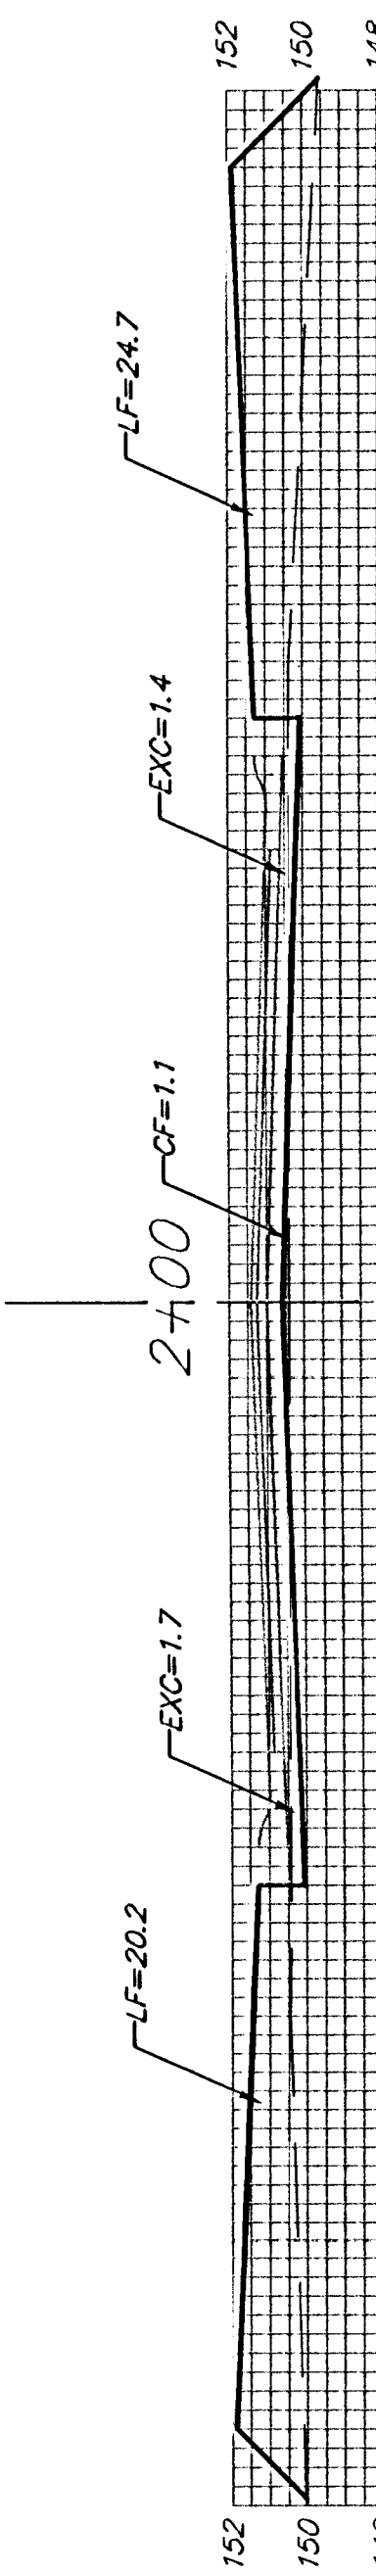


EXC = 5.4  
LF = 83.6  
CF = 2.2

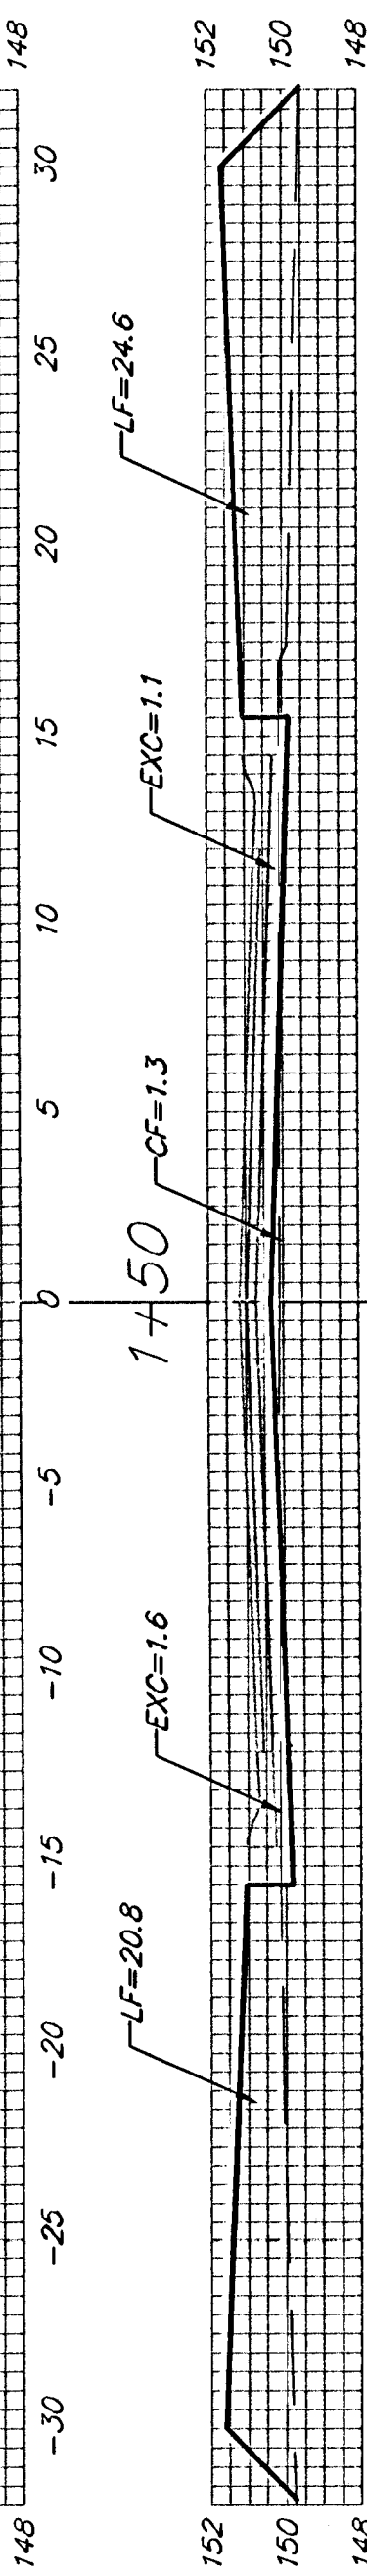


EXC = 10.0  
LF = 85.8  
CF = 1.2

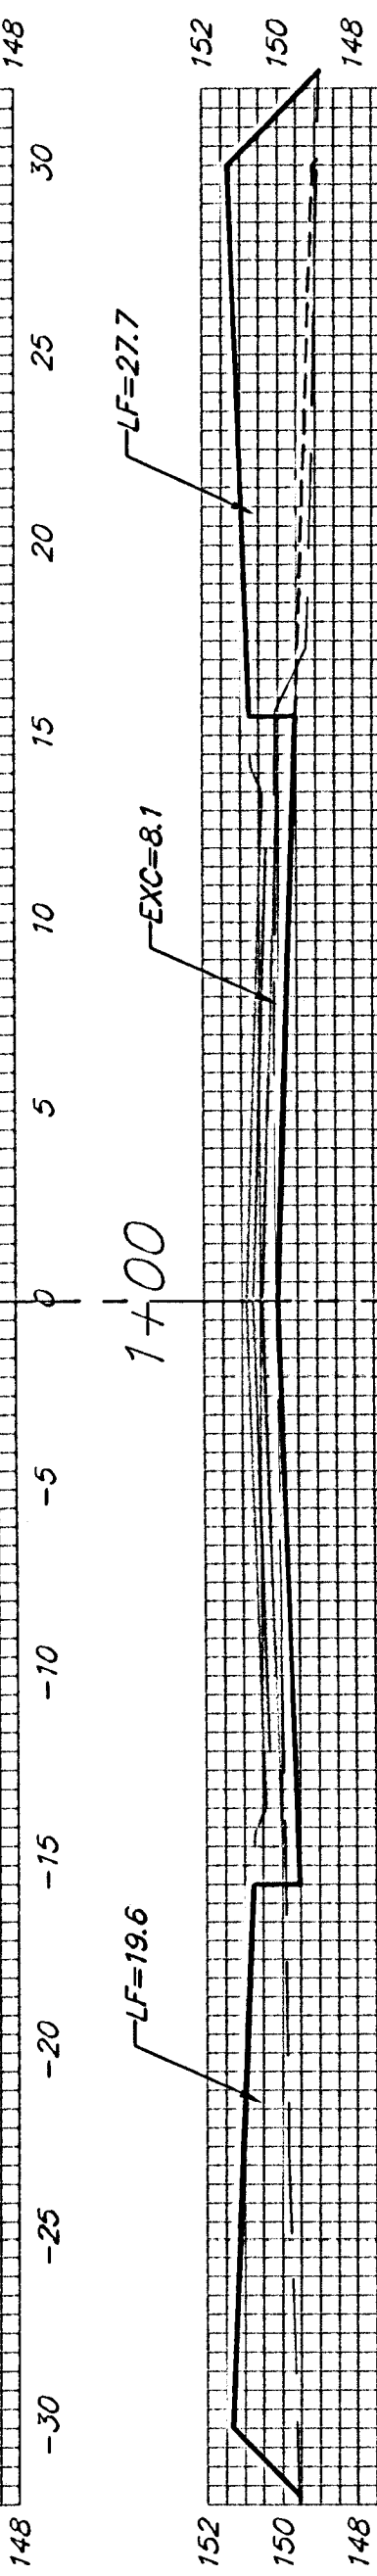

EXC = 10.9  
LF = 86.3  
CF = 4.9

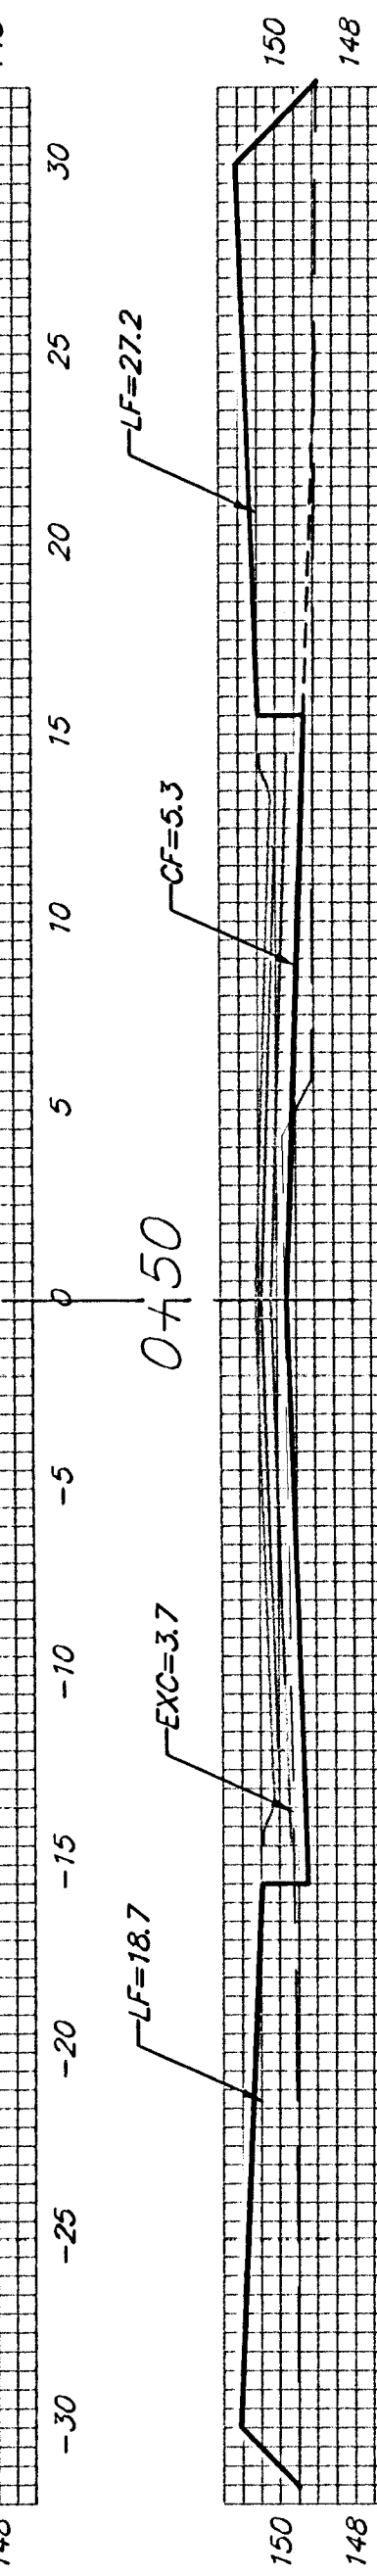


EXC = 1.7  
LF = 81.8  
CF = 3.1

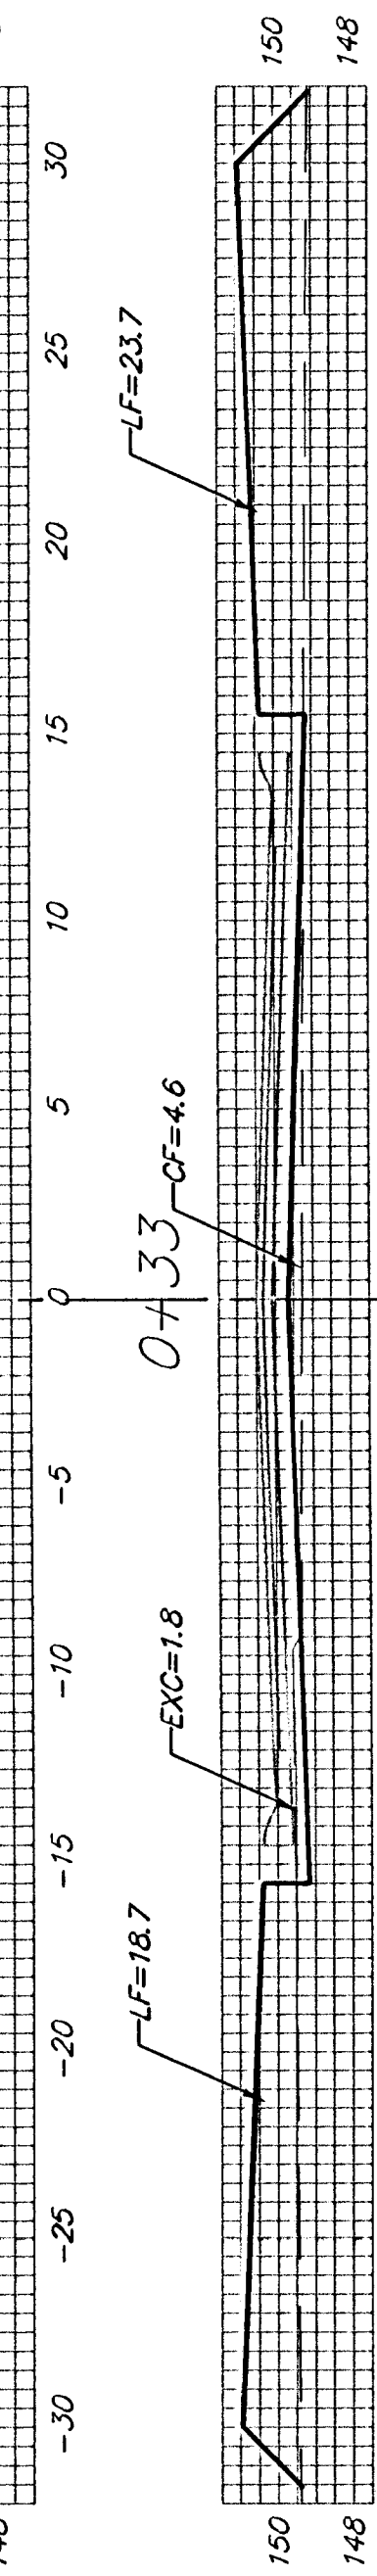


FOREST RIDGE CT. (LOTS 20-29, BLOCK A)


EXC = 33.7  
LF = 41.5  
CF = 0.0

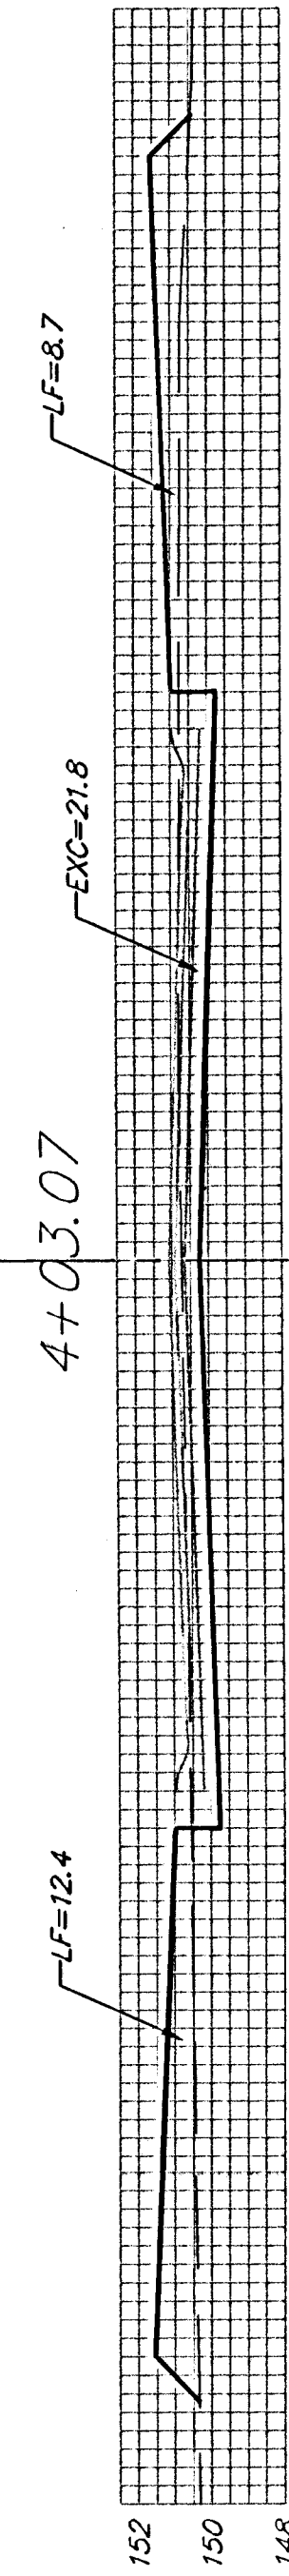


EXC = 27.2  
LF = 44.5  
CF = 0.0

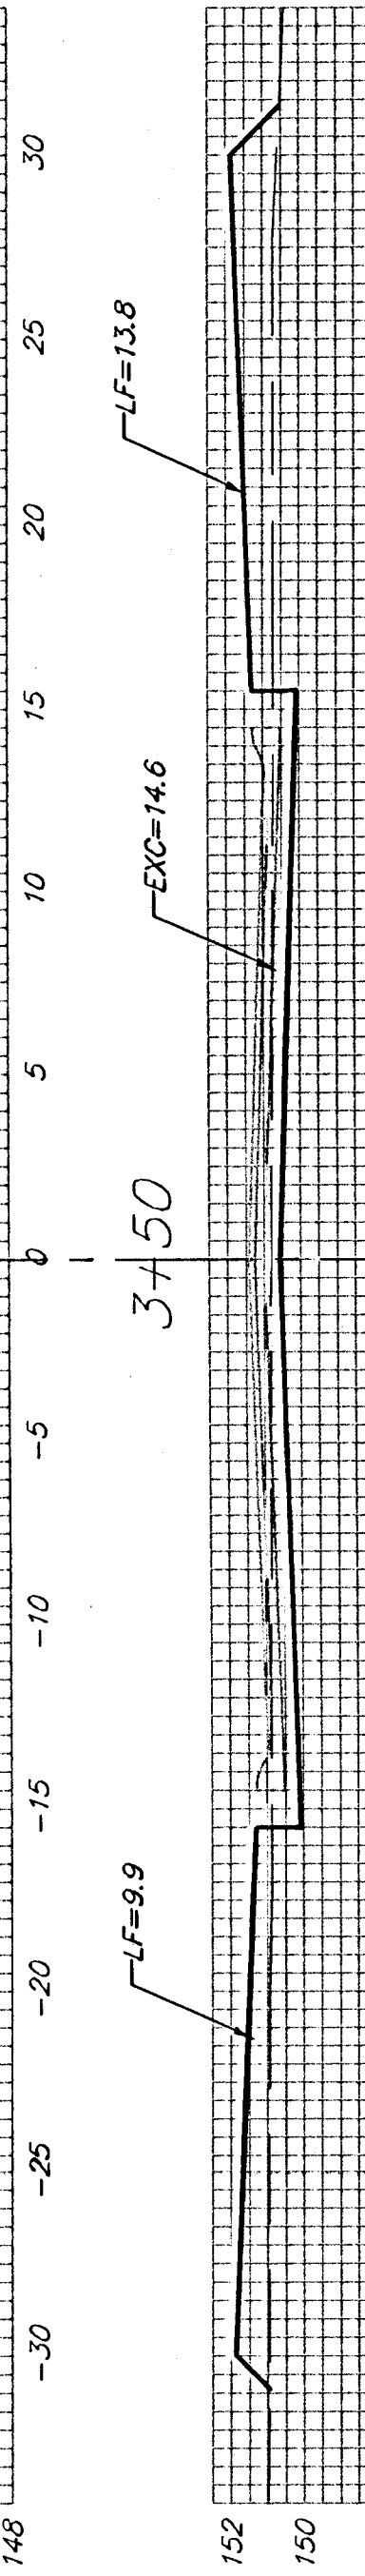


EXC = 28.0  
LF = 39.8  
CF = 0.0

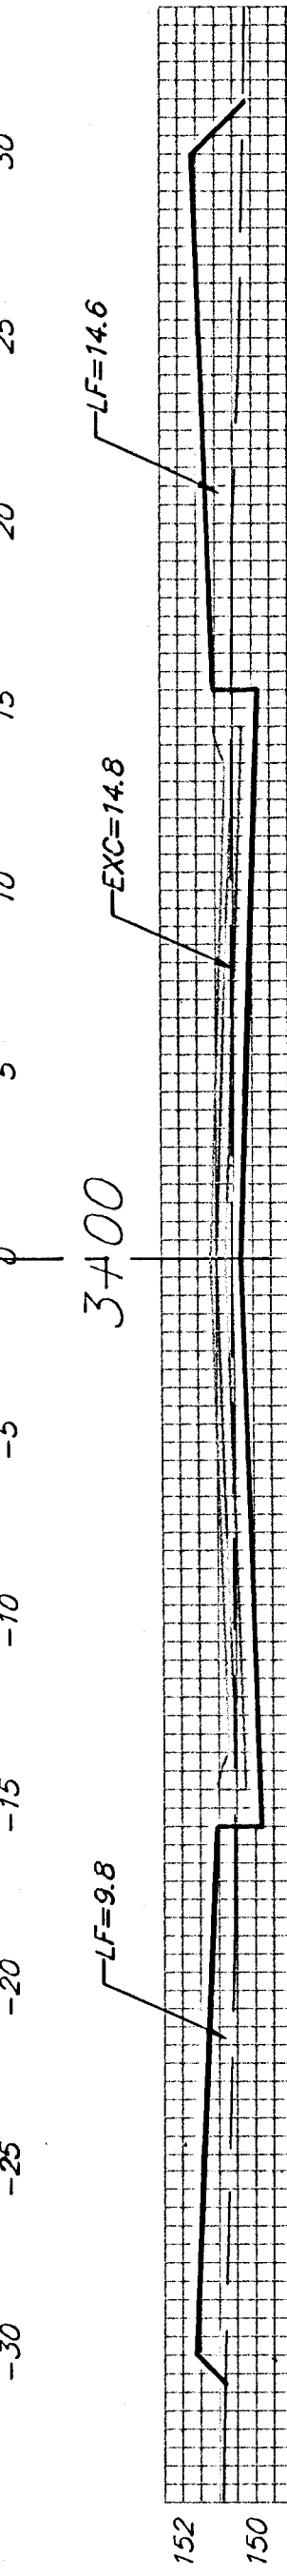


EXC = 26.6  
LF = 33.1  
CF = 0.0

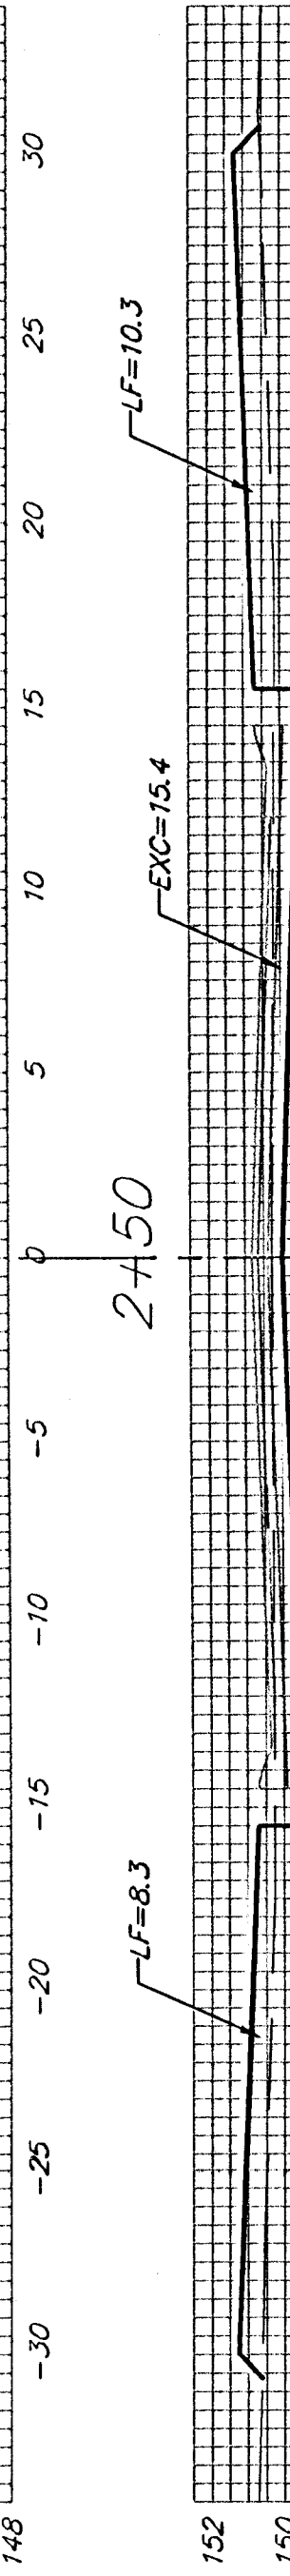


EXC = 25.3  
LF = 29.2  
CF = 0.0

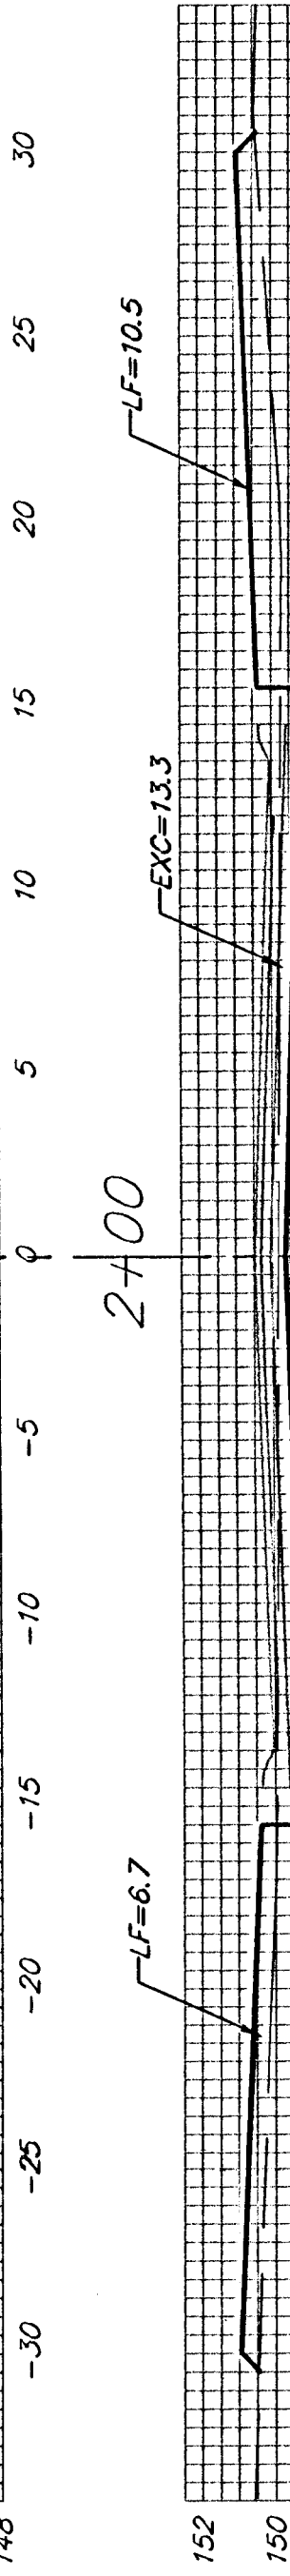

EXC = 27.7  
LF = 23.3  
CF = 0.0

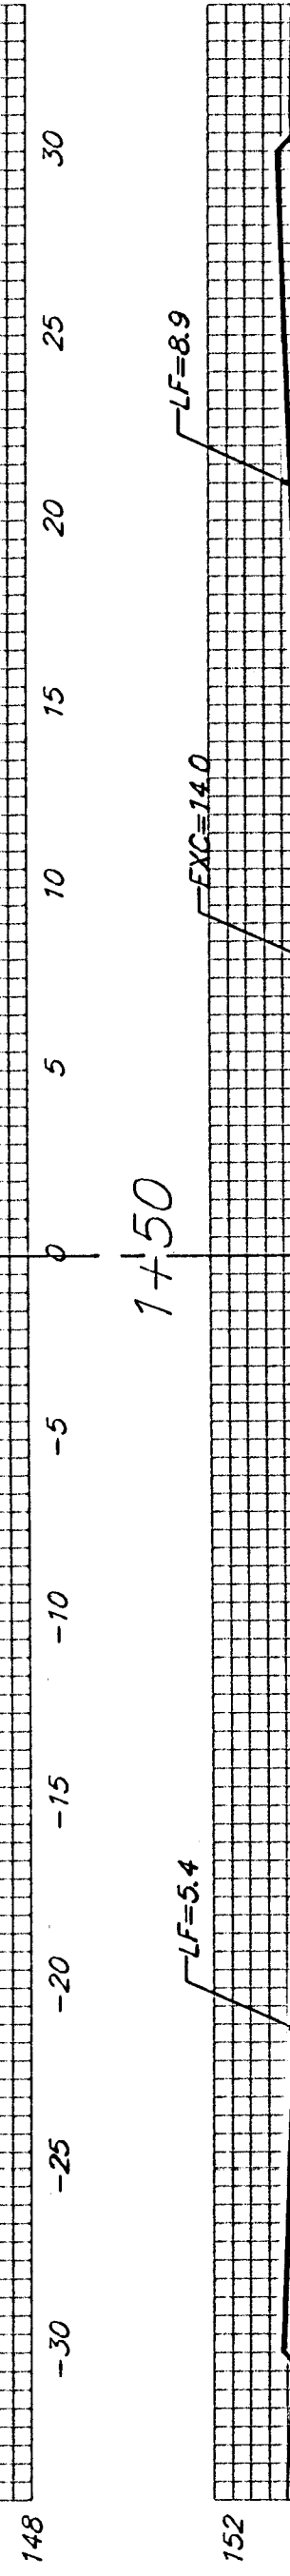

EXC = 27.7  
LF = 23.3  
CF = 0.0

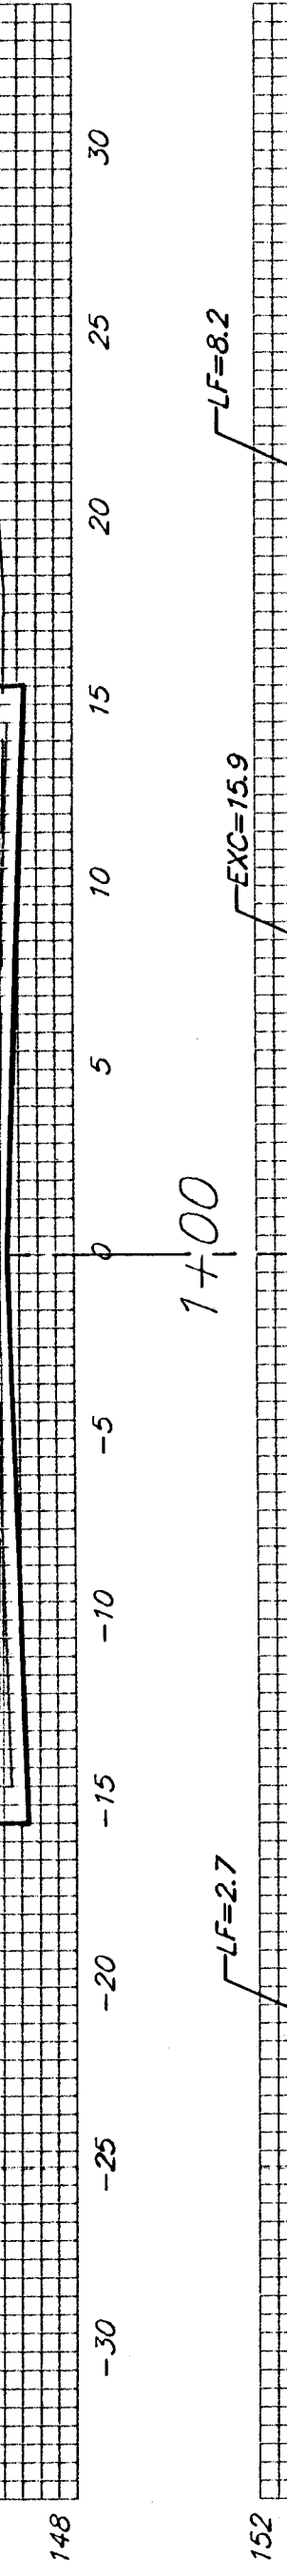

CONVEY CT.

Sheet Totals:

Excavation = 204.9 C.Y.  
Loose Fill = 624.4 C.Y.  
Compacted Fill = 11.4 C.Y.



Baughman Company, P.A. 315 Ellis St. Wichita, KS 67211 P 316-262-7271 F 316-262-0149  
ENGINEERING | SURVEYING | PLANNING | LANDSCAPE ARCHITECTURE  
PROJECT NUMBER 472-84262 SHEET 47 OF 52  
T:\temLanding\2\XS6 05-07-E283