


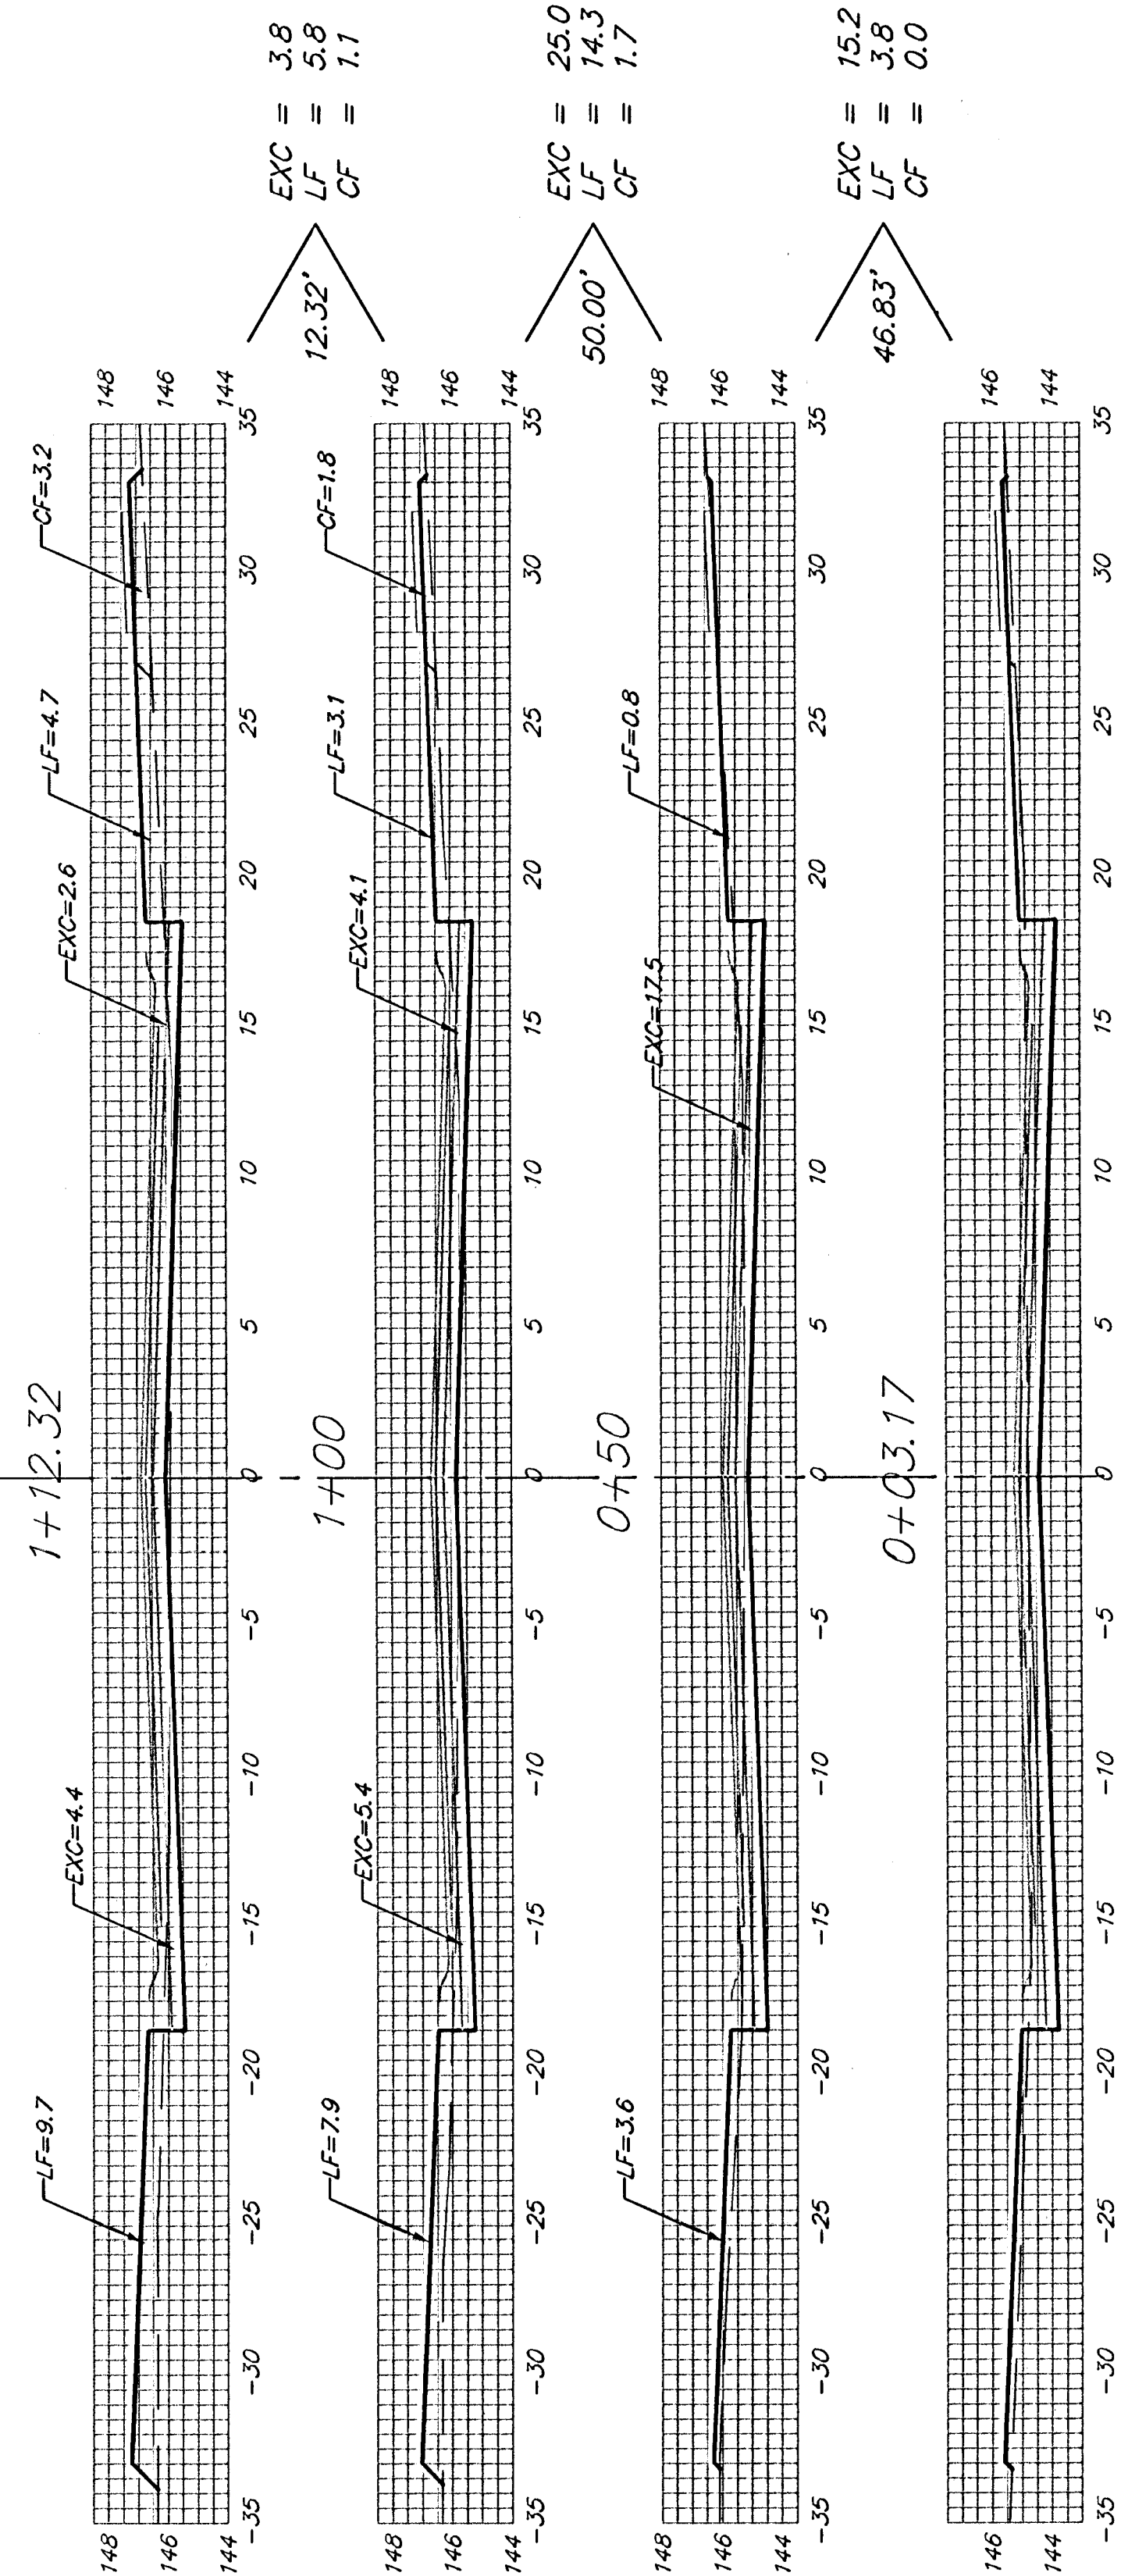

LAKE RIDGE

Sheet Totals:
 Excavation = 44.0 C.Y.
 Loose Fill = 23.9 C.Y.
 Compacted Fill = 2.8 C.Y.