




EXC = 11.1
LF = 4.6
CF = 0.3

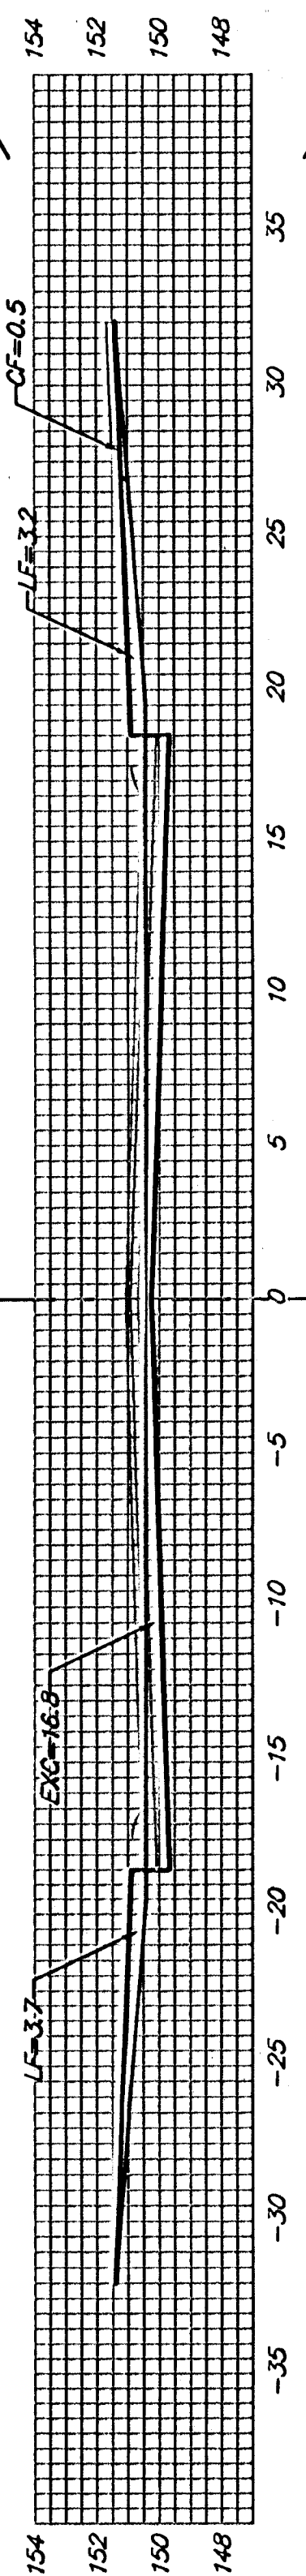


EXC = 31.1
LF = 12.8
CF = 0.9

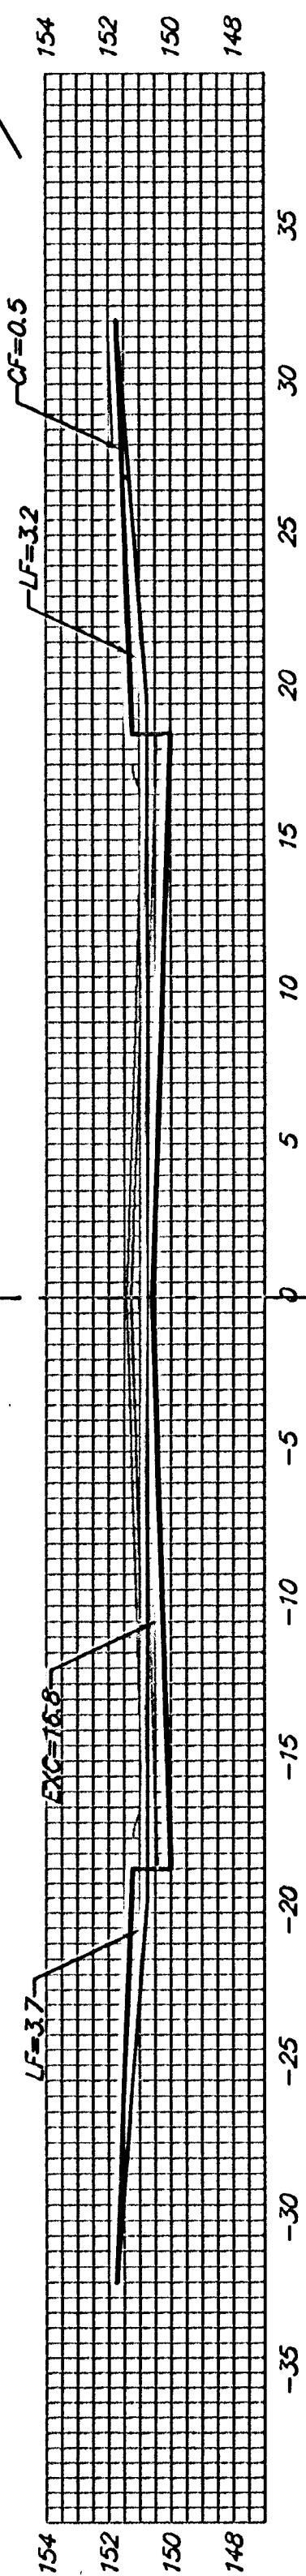


EXC = 31.1
LF = 12.8
CF = 0.9

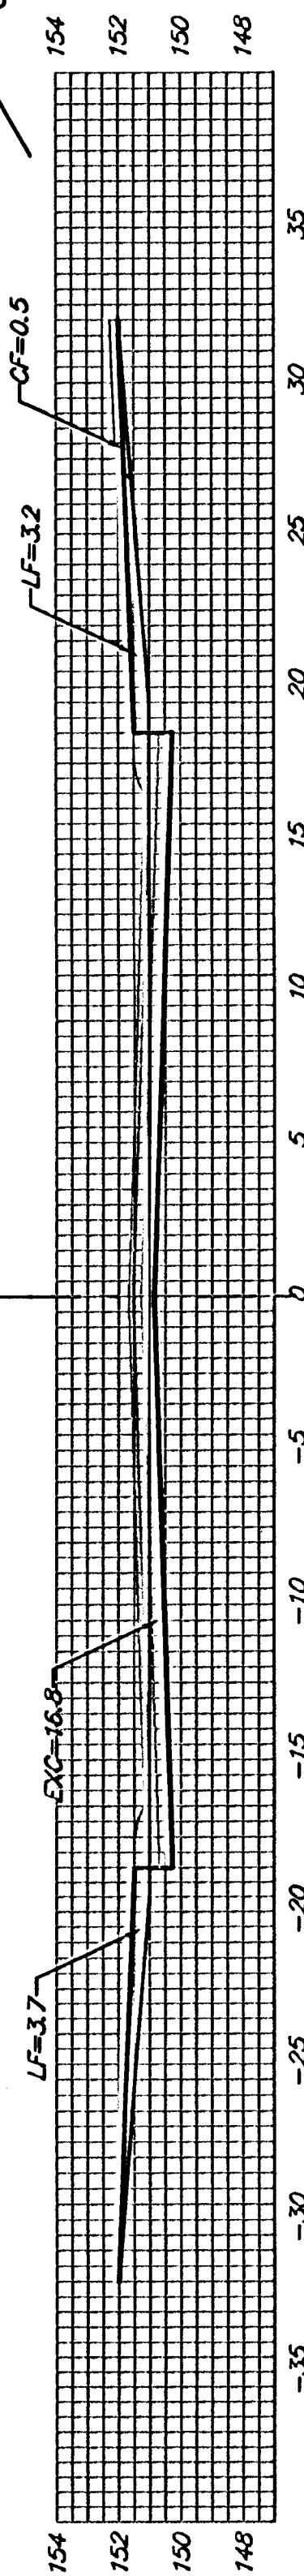


EXC = 31.1
LF = 12.8
CF = 0.9

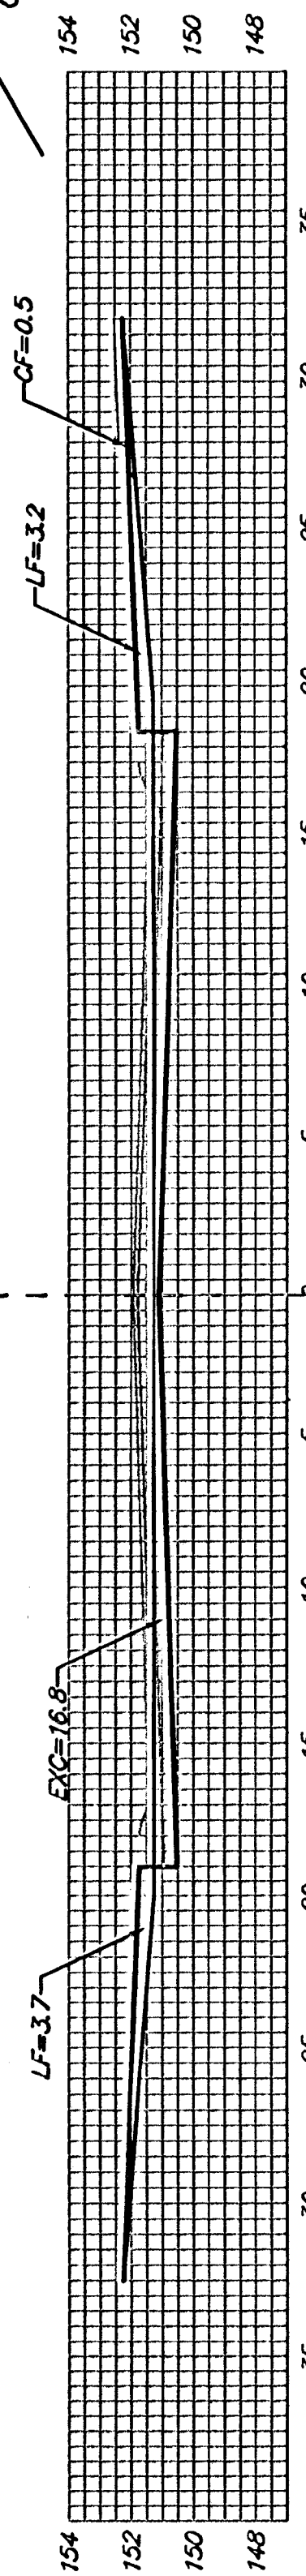


EXC = 31.1
LF = 12.8
CF = 0.9

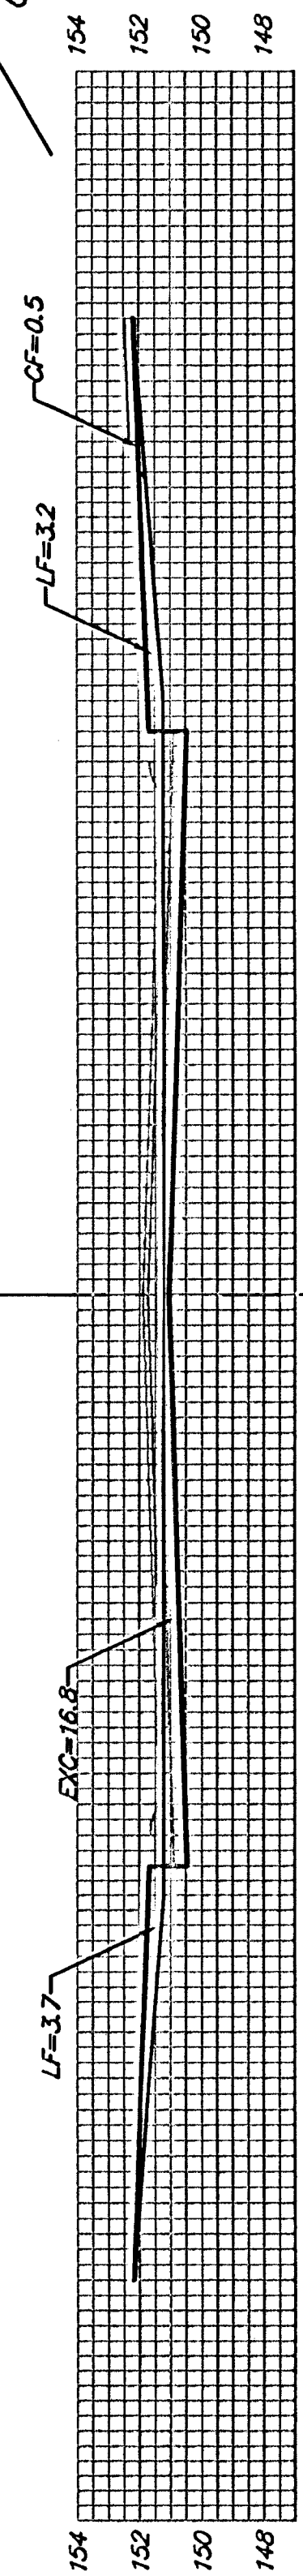


EXC = 19.3
LF = 7.9
CF = 0.6

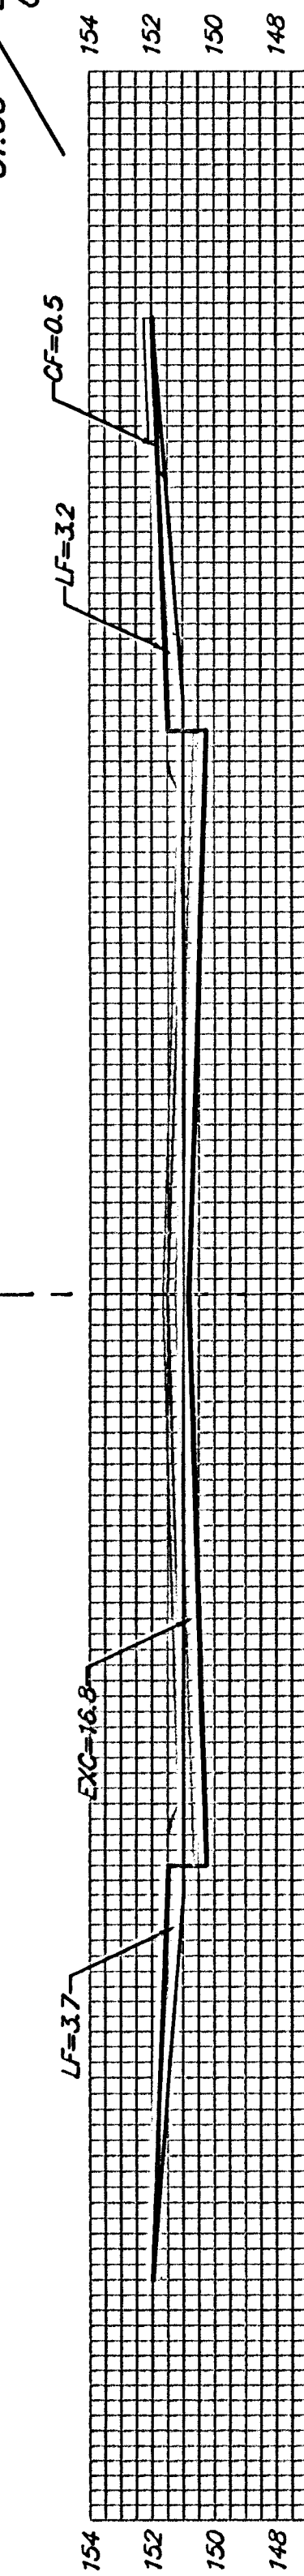


EXC = 28.0
LF = 7.3
CF = 0.3

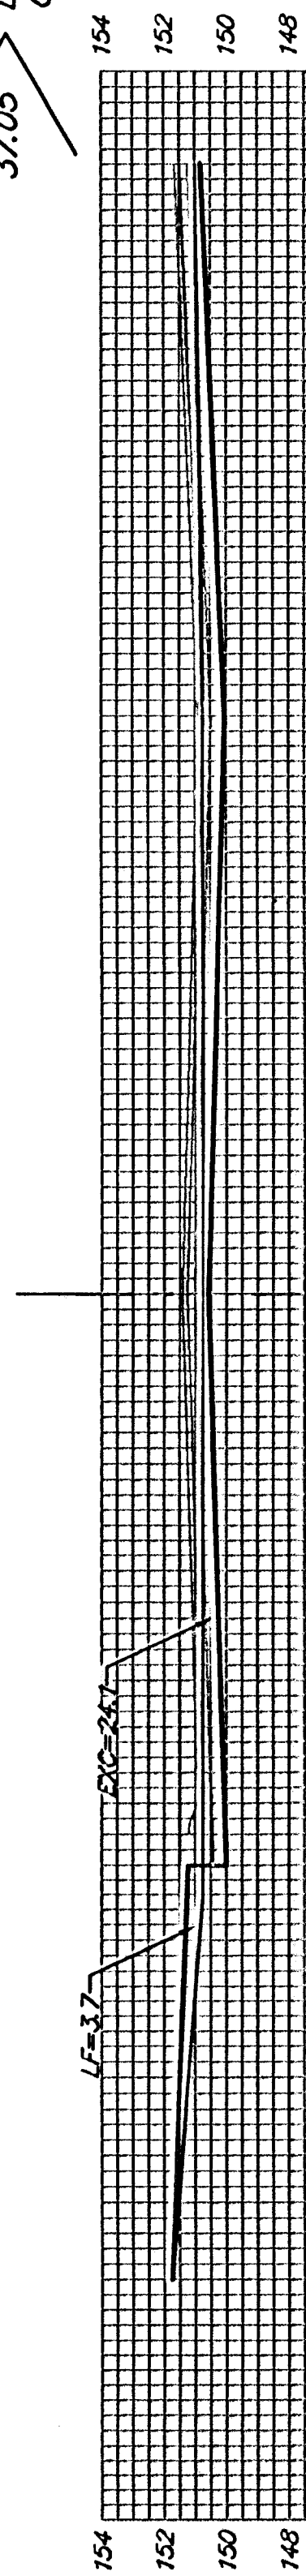


EXC = 28.0
LF = 7.6
CF = 0.0

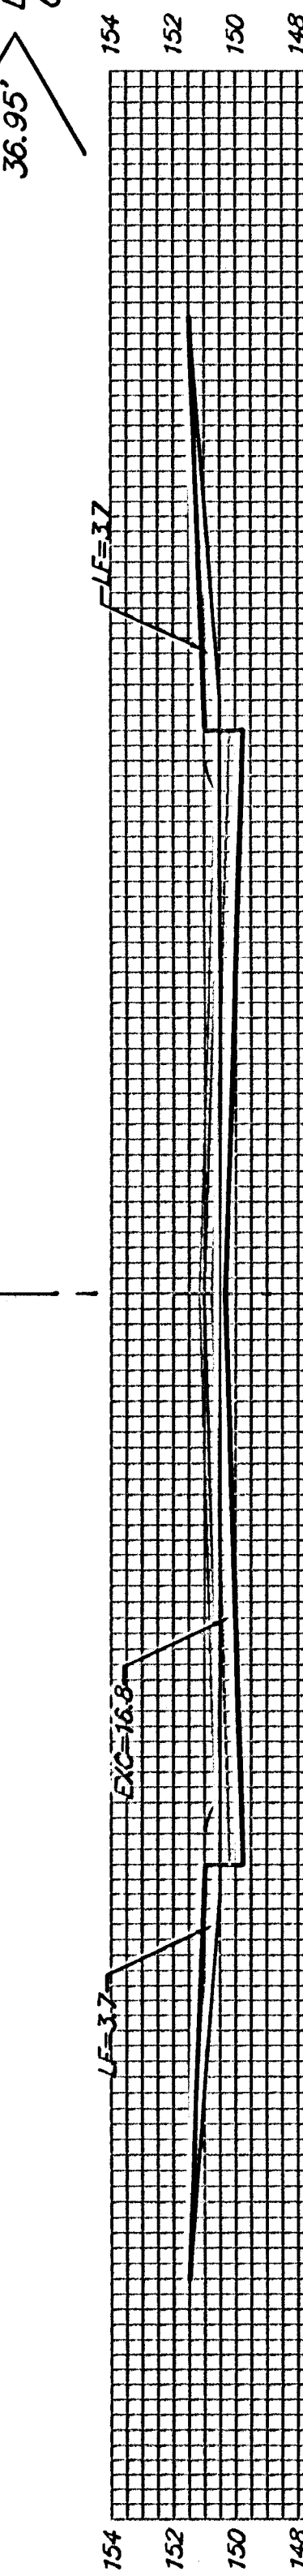


EXC = 31.1
LF = 13.7
CF = 0.0

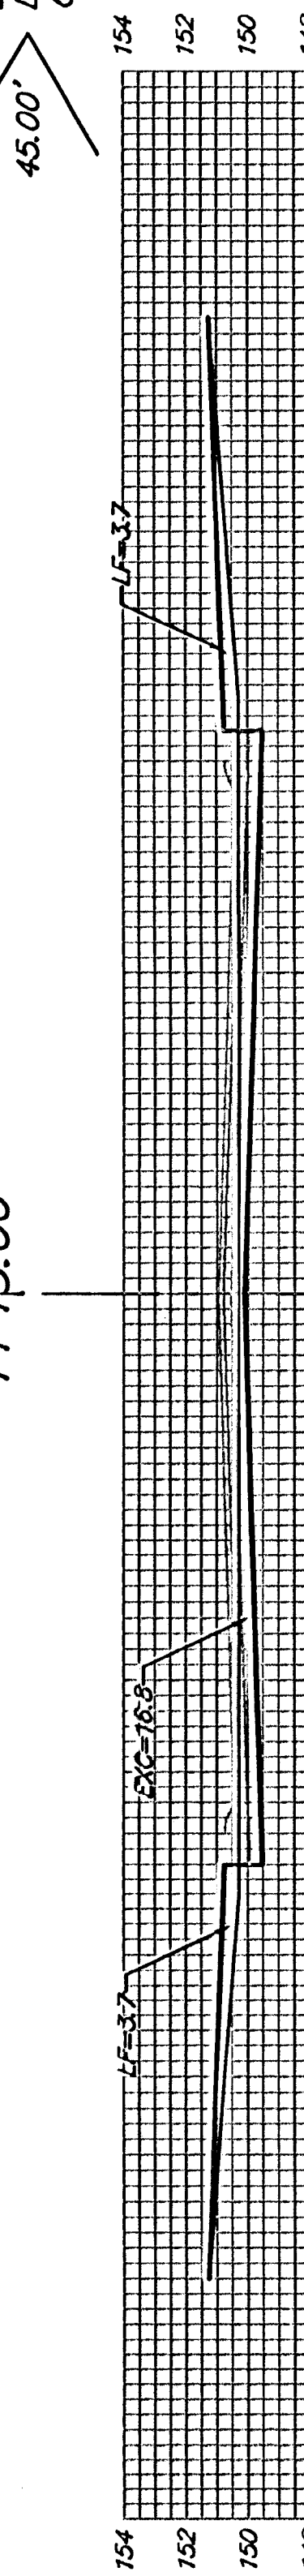


EXC = 31.1
LF = 13.7
CF = 0.0

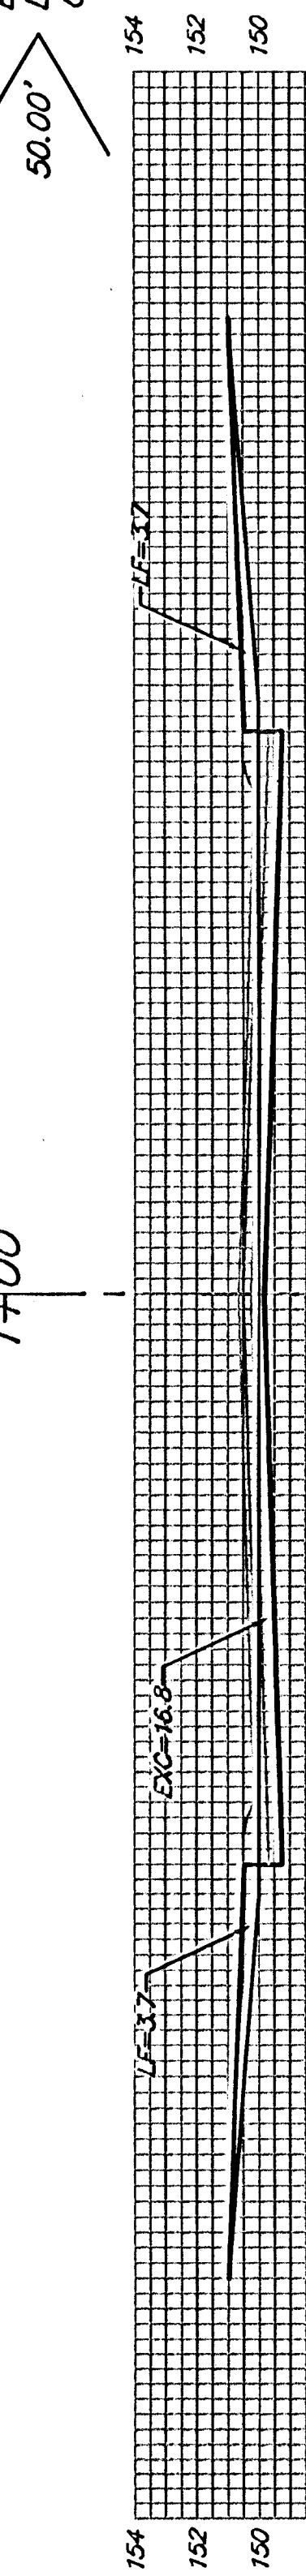

EXC = 31.1
LF = 13.7
CF = 0.0

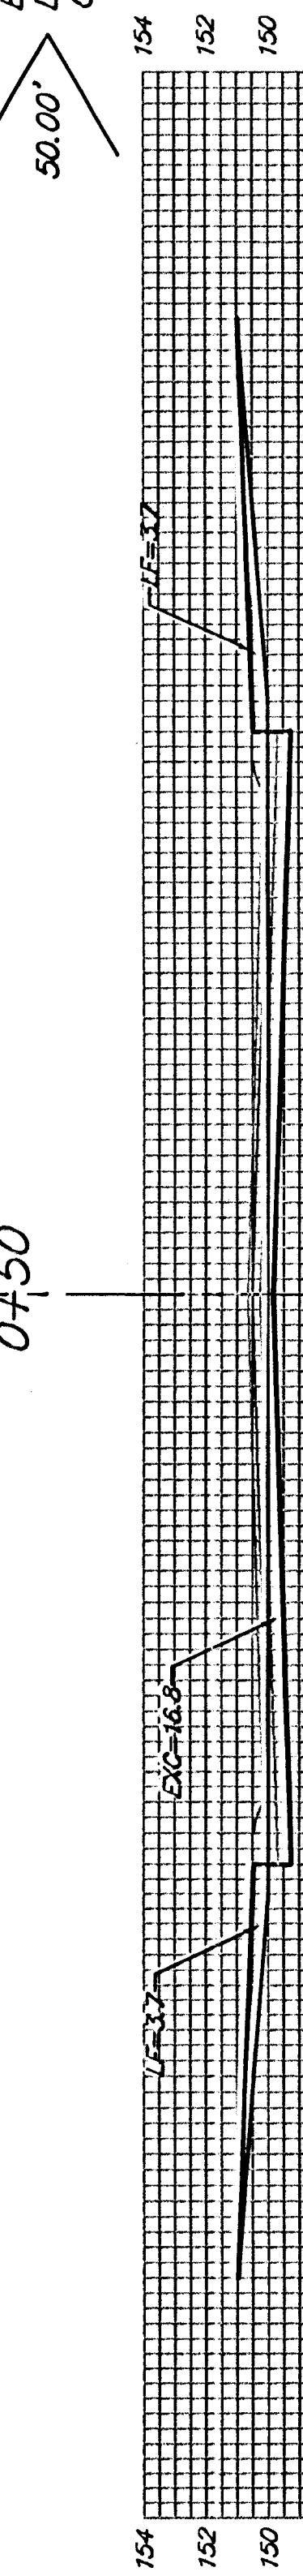

EXC = 31.1
LF = 13.7
CF = 0.0

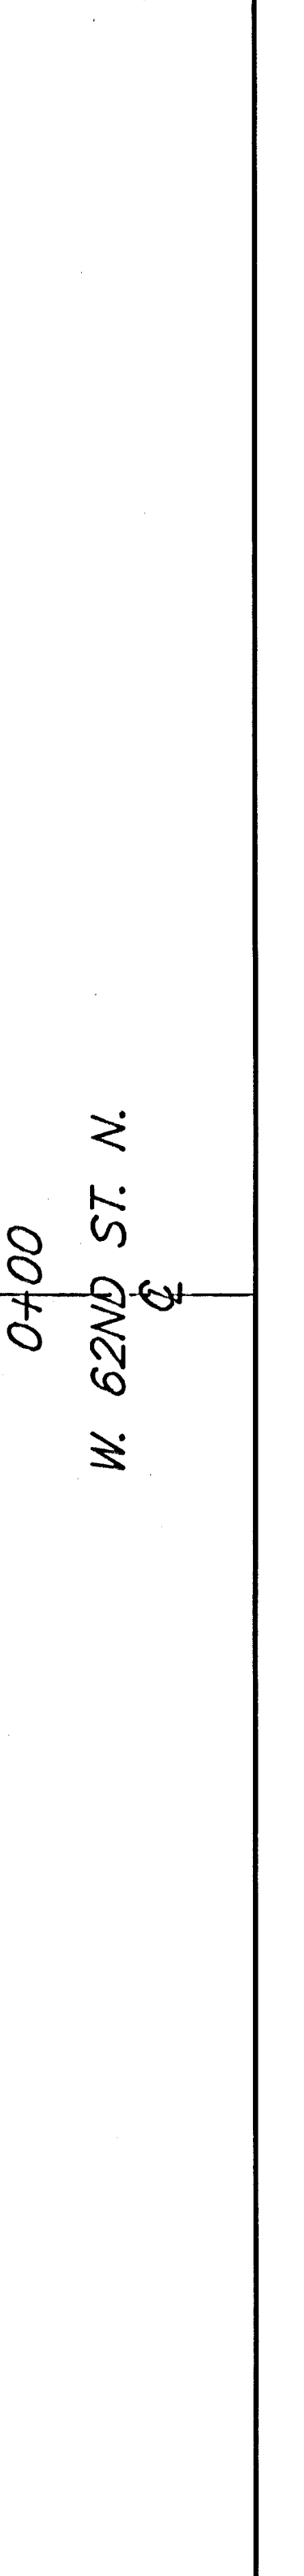

W. 62ND ST. N.
C

Sheet Totals:
Excavation = 301.0 C.Y.
Loose Fill = 116.5 C.Y.
Compacted Fill = 6.6 C.Y.