




EXC = 19.9
LF = 9.5
CF = 0.0

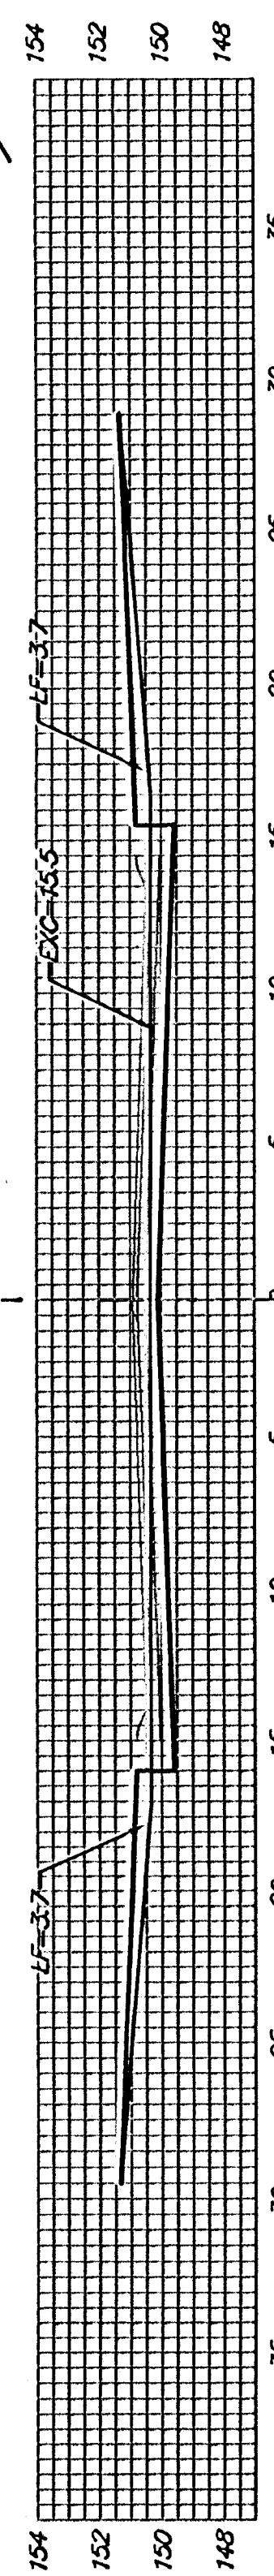


EXC = 28.7
LF = 13.7
CF = 0.0

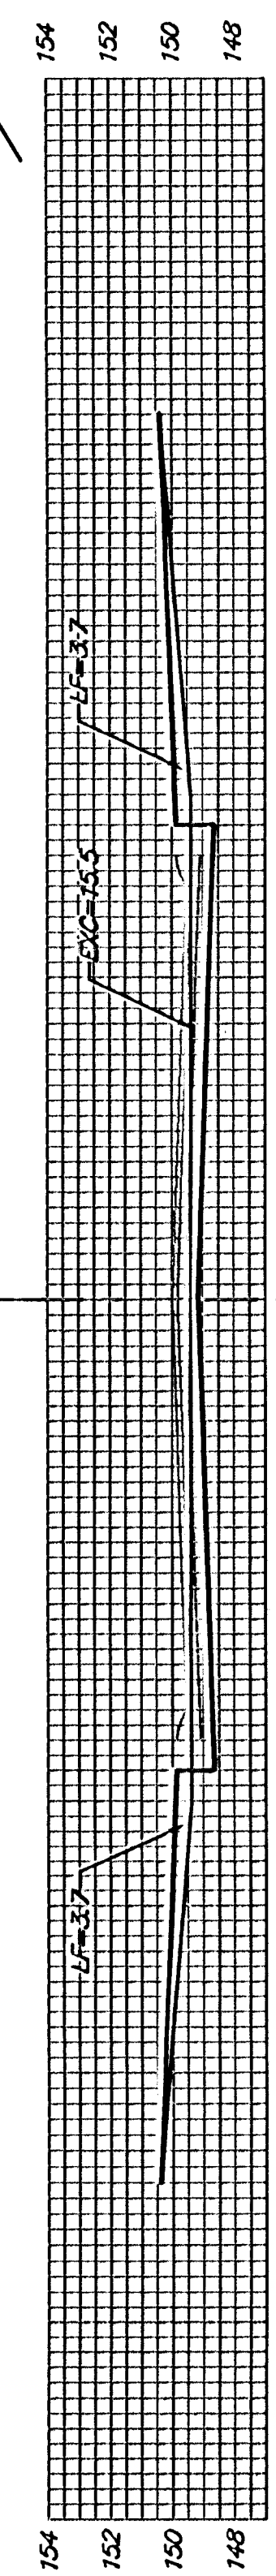

EXC = 28.7
LF = 13.7
CF = 0.0

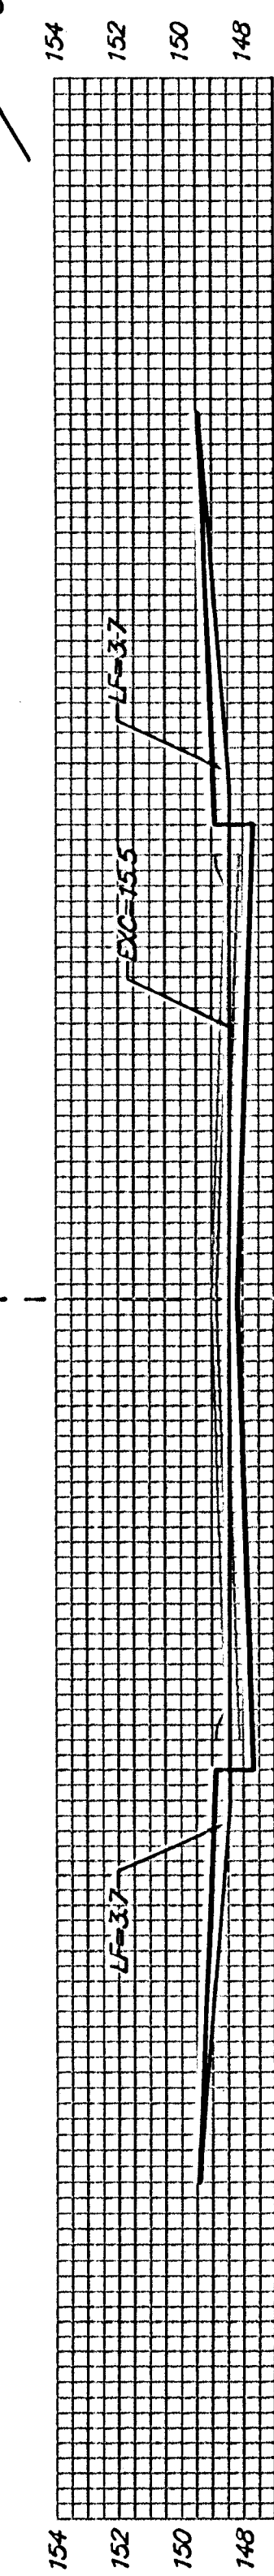

EXC = 7.0
LF = 3.4
CF = 0.0

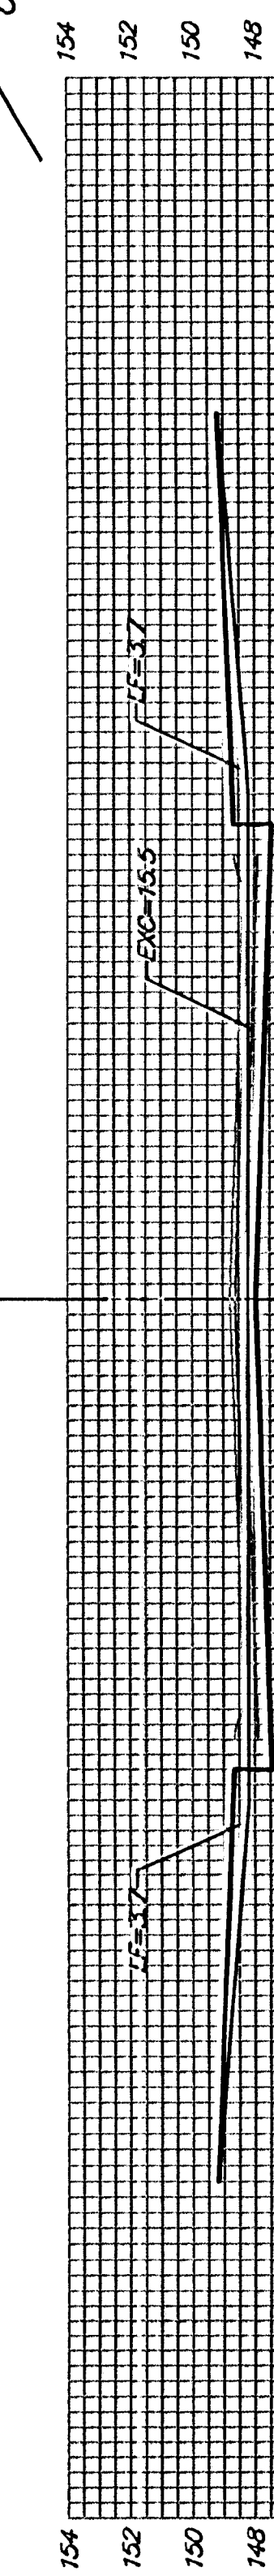

0+37.77
RICHMOND CT.
C

Sheet Totals:
Excavation = 84.3 C.Y.
Loose Fill = 40.3 C.Y.
Compacted Fill = 0.0 C.Y.

