



2+84.62

15.00' $\begin{matrix} EXC = 4.1 \\ LF = 3.5 \\ CF = 0.0 \end{matrix}$

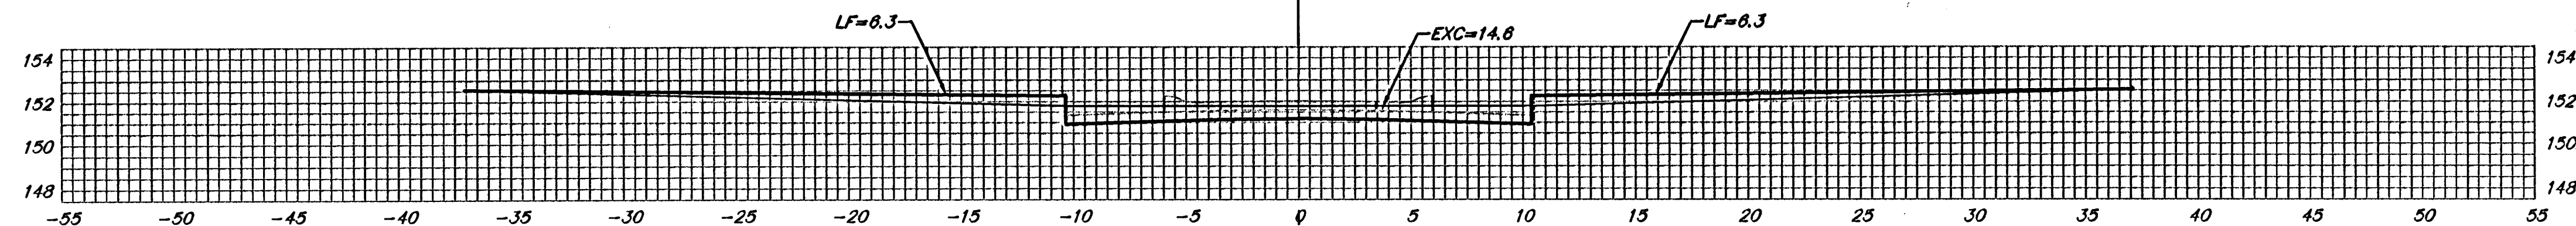


2+69.62

20.00' $\begin{matrix} EXC = 11.6 \\ LF = 7.5 \\ CF = 1.6 \end{matrix}$

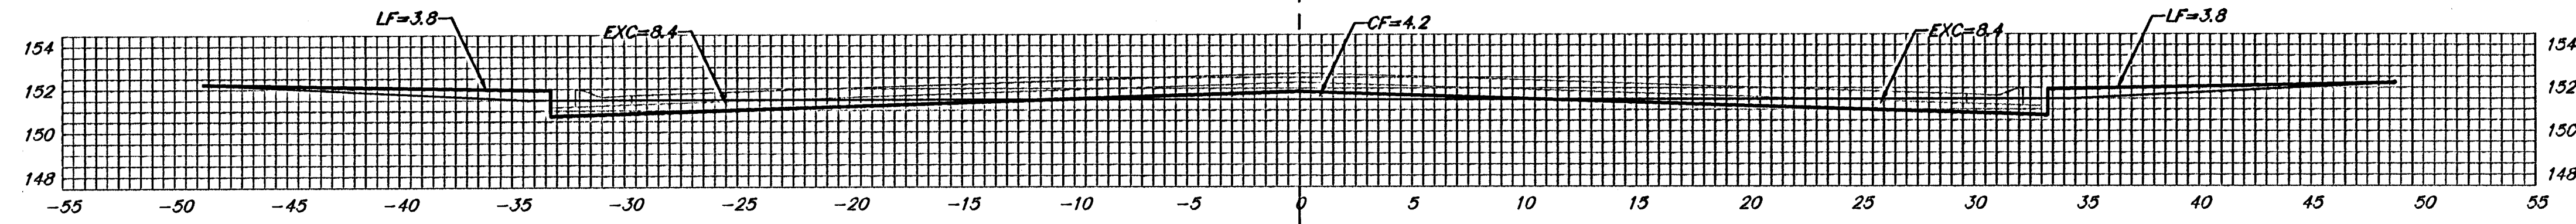


2+49.62

15.00' $\begin{matrix} EXC = 9.4 \\ LF = 4.2 \\ CF = 2.5 \end{matrix}$

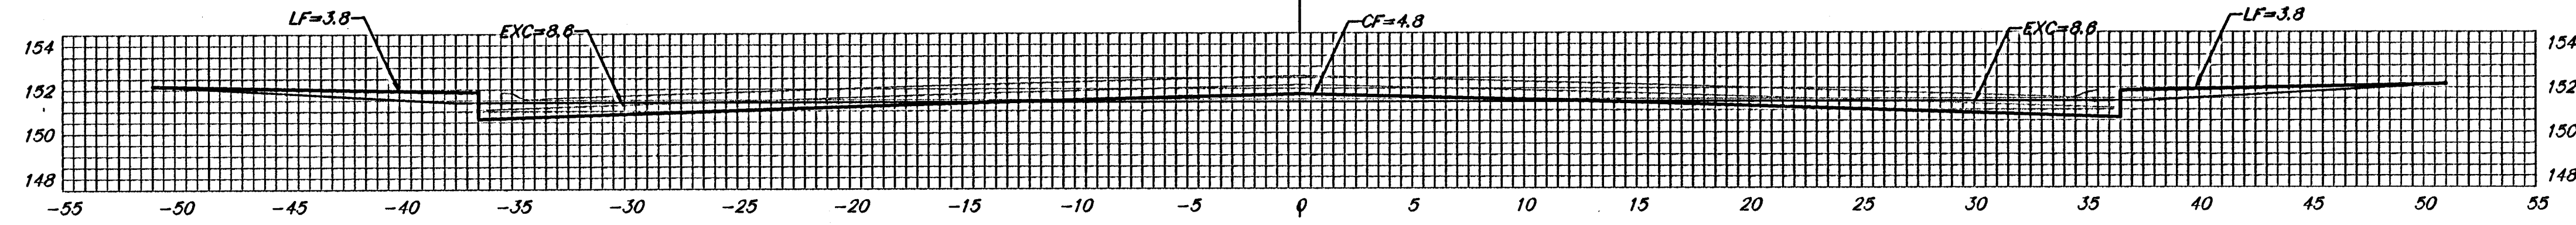


2+34.62

25.00' $\begin{matrix} EXC = 16.1 \\ LF = 7.7 \\ CF = 2.4 \end{matrix}$

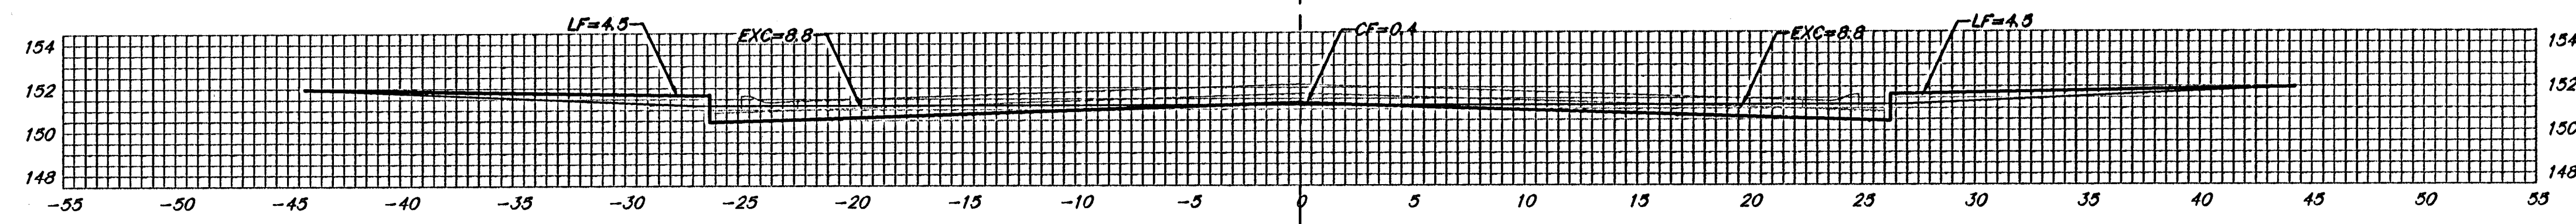

2+09.62

24.99' $\begin{matrix} EXC = 15.3 \\ LF = 7.6 \\ CF = 0.2 \end{matrix}$

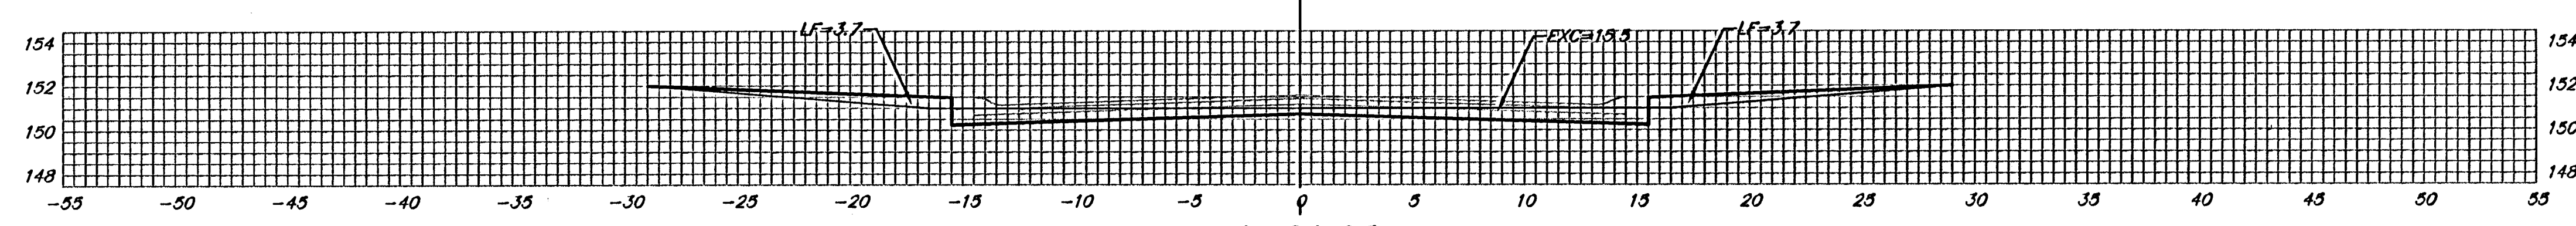

1+84.63

RICHMOND CT.

©

Sheet Totals:
Excavation = 56.5 C.Y.
Loose Fill = 30.5 C.Y.
Compacted Fill = 6.7 C.Y.



Baughman Company, P.A. 315 Ellis St. Wichita, KS 67211 P 316-2627271 F 316-262014
ENGINEERING | SURVEYING | PLANNING | LANDSCAPE ARCHITECTURE
PROJECT NUMBER 47284056 SHEET 46 OF 51
R:\0\04\4\056