



EXC = 23.7
LF = 7.3
CF = 0.3

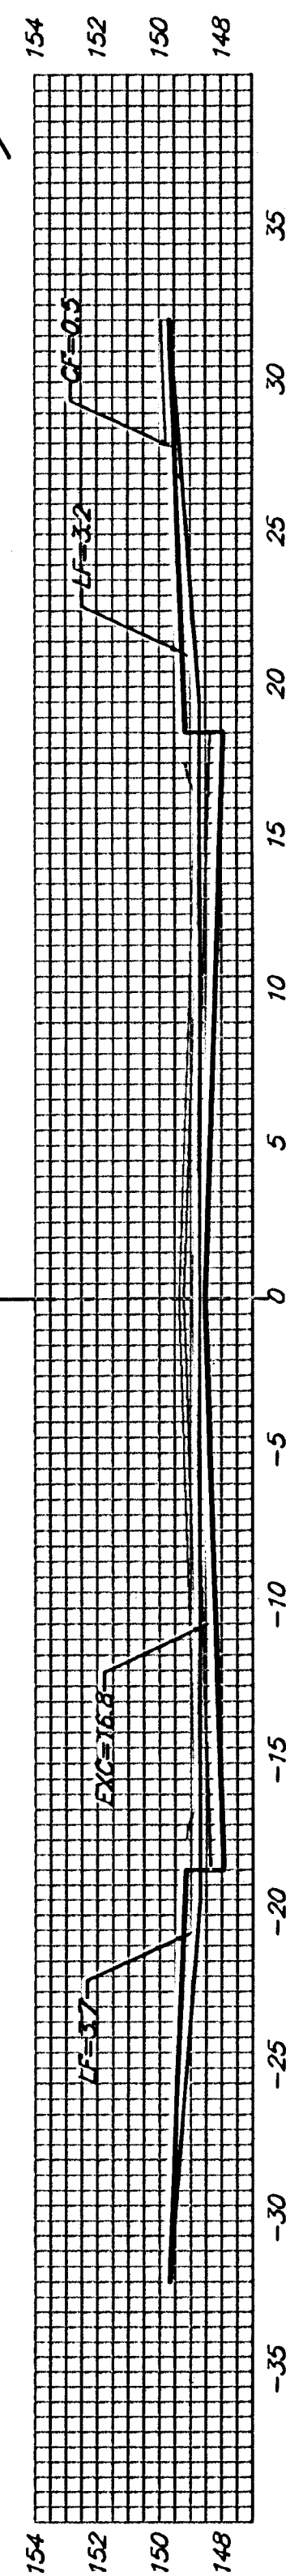


4+70.66

EXC = 12.9
LF = 5.3
CF = 0.4

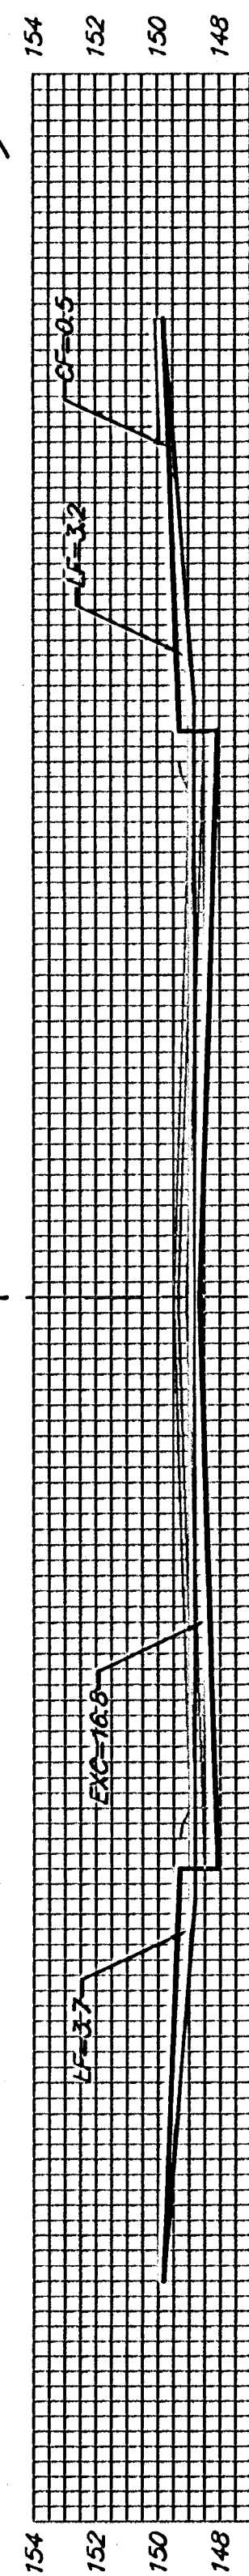


4+50

EXC = 31.1
LF = 12.8
CF = 0.9

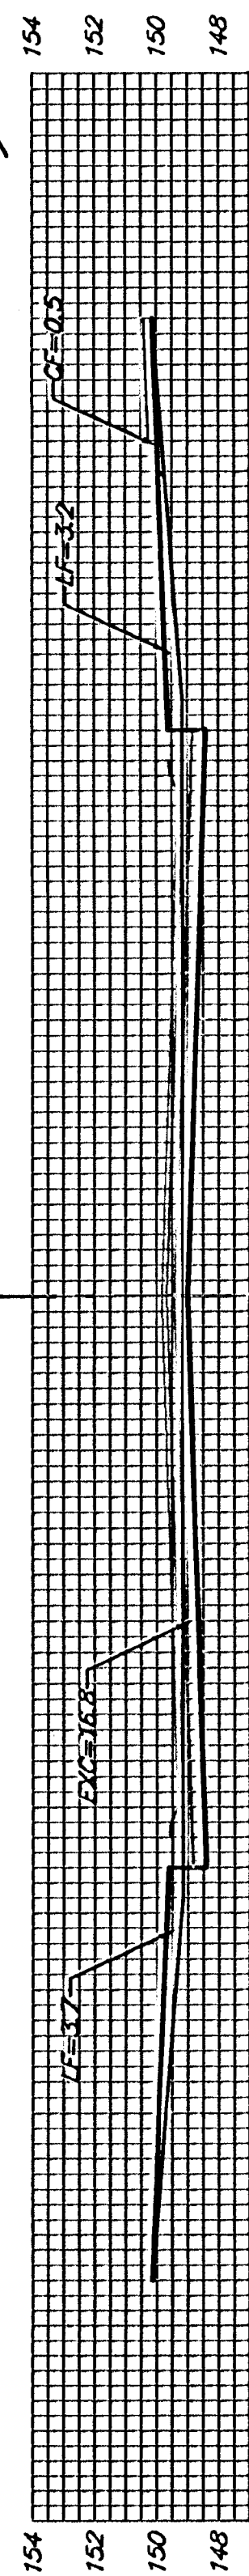


4+00

EXC = 31.1
LF = 12.8
CF = 0.9

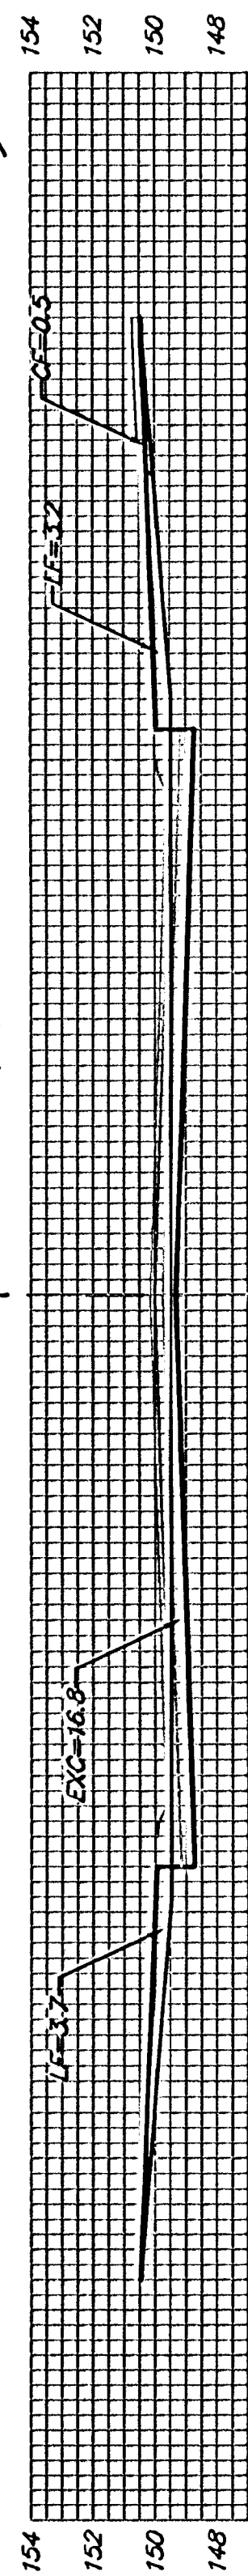


3+50

EXC = 31.1
LF = 12.8
CF = 0.9

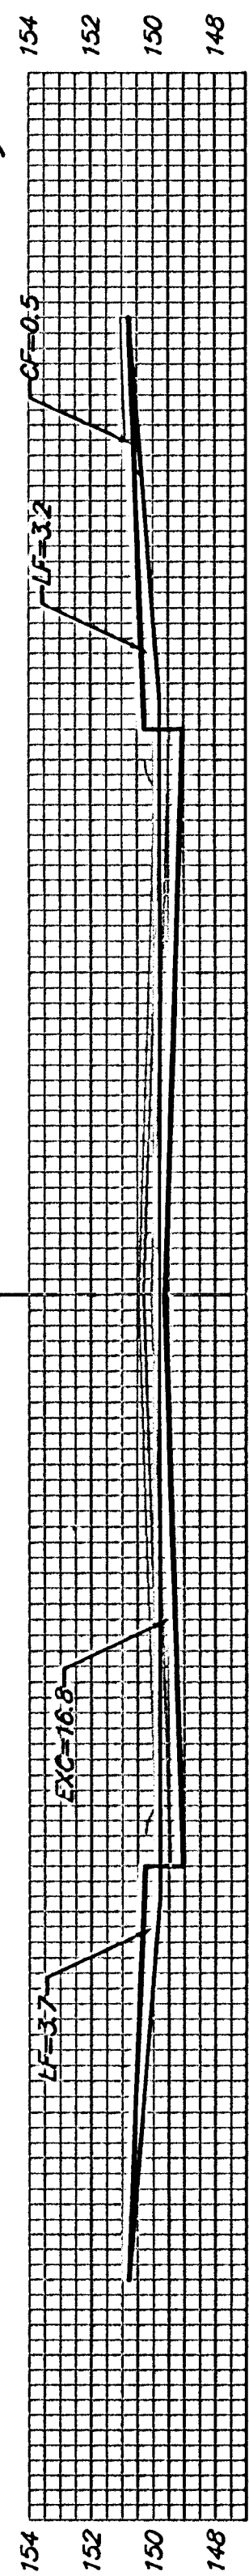


3+00

EXC = 31.1
LF = 12.8
CF = 0.9

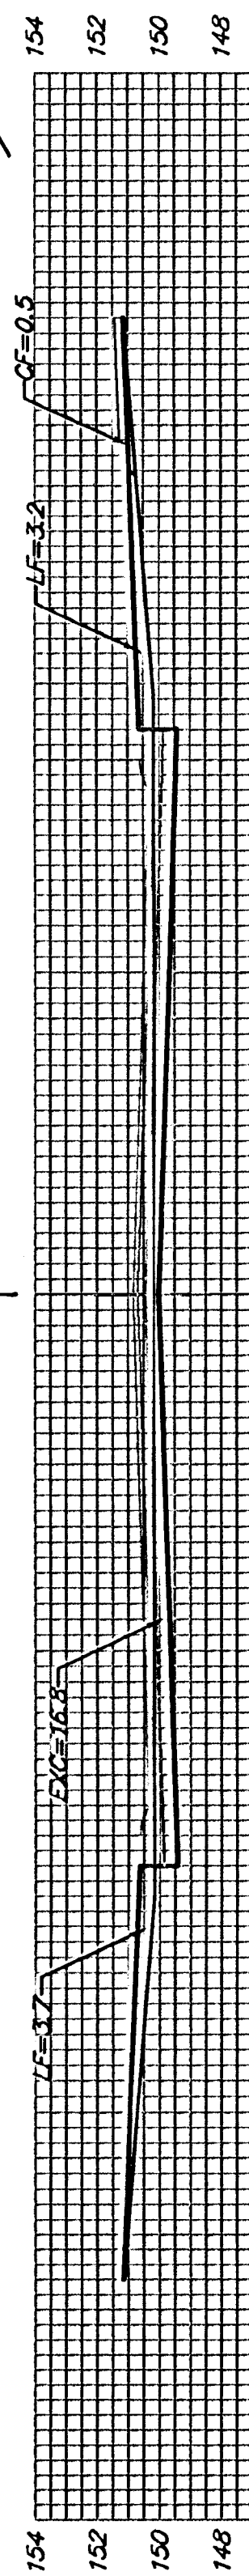


2+50

EXC = 31.1
LF = 12.8
CF = 0.9

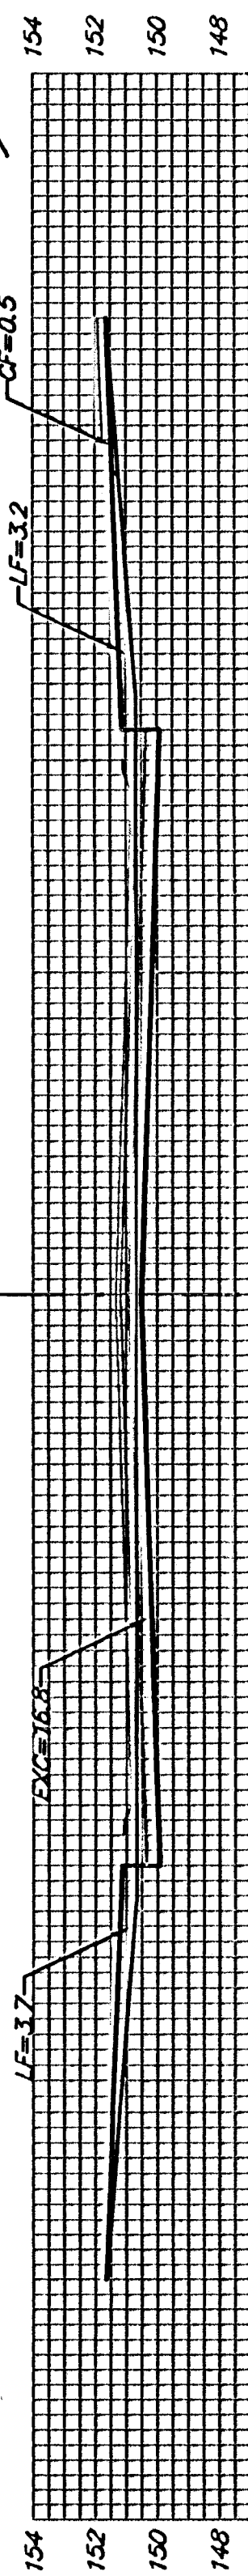


2+00

EXC = 31.1
LF = 12.8
CF = 0.9

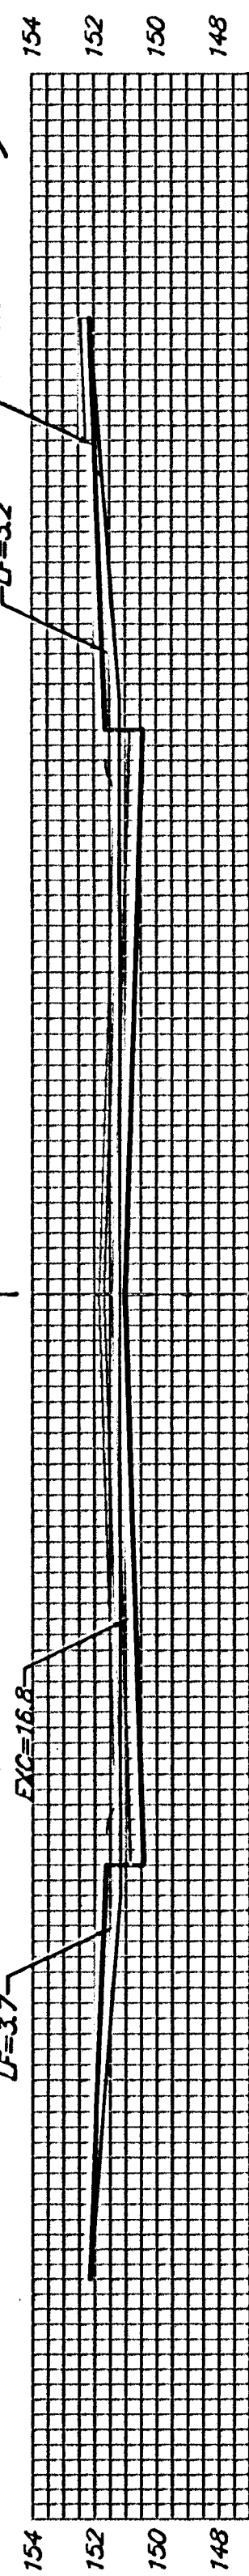


1+50

EXC = 31.1
LF = 12.8
CF = 0.9

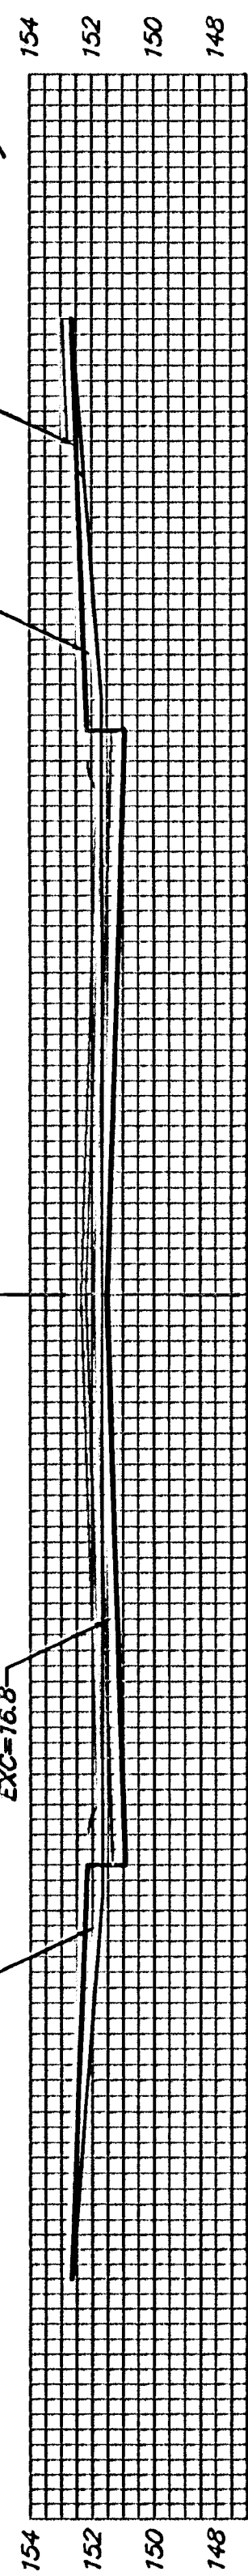


1+00

EXC = 31.1
LF = 12.8
CF = 0.9

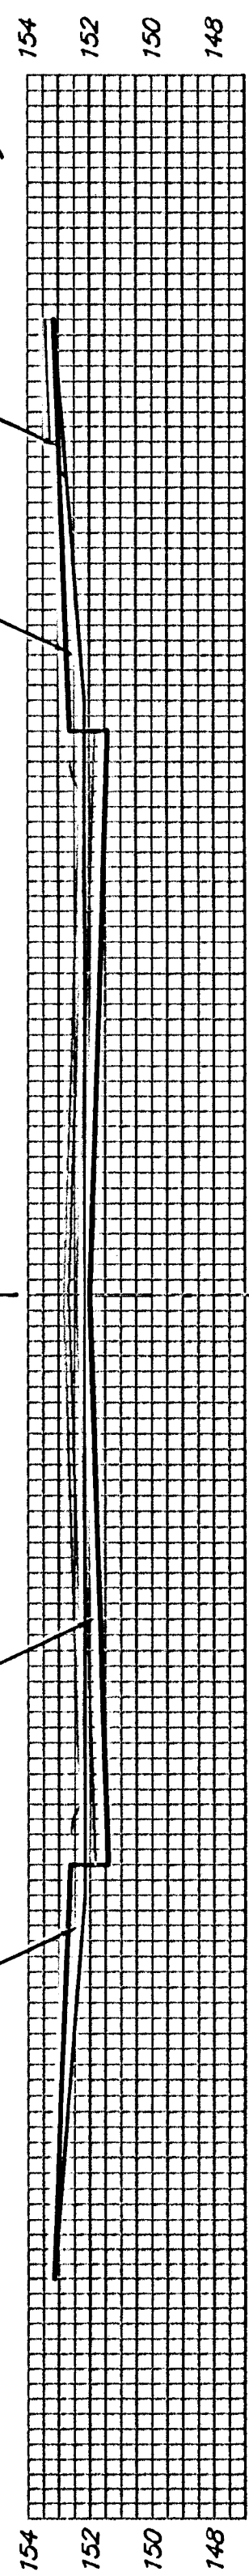

0+50

EXC = 8.1
LF = 3.3
CF = 0.2

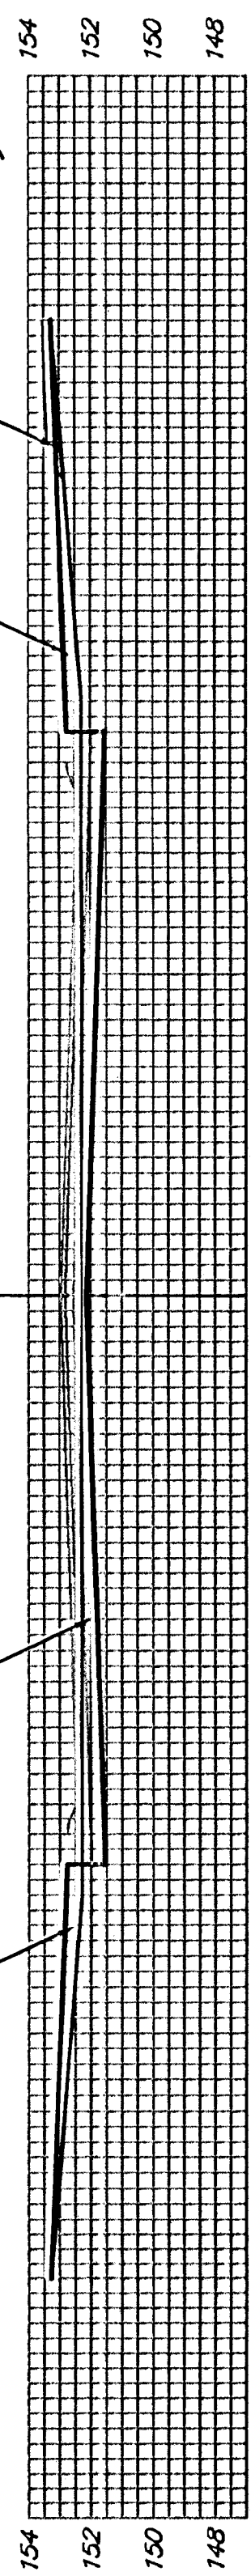

0+36.97

RIO VISTA

Q

Sheet Totals:

Excavation = 293.5 C.Y.
Loose Fill = 118.3 C.Y.
Compacted Fill = 8.1 C.Y.



Baughman Company, P.A. 315 Ellis St. Wichita, KS 67211 P 316-262-7211 F 316-262-014
ENGINEERING | SURVEYING | PLANNING | LANDSCAPE ARCHITECTURE
PROJECT NUMBER 47284056
SHEET 47 OF 51
Rio Vista 4th VCS9 05-03-E204