



1+61.90

15.00' $\begin{matrix} EXC = 4.1 \\ LF = 3.5 \\ CF = 0.0 \end{matrix}$

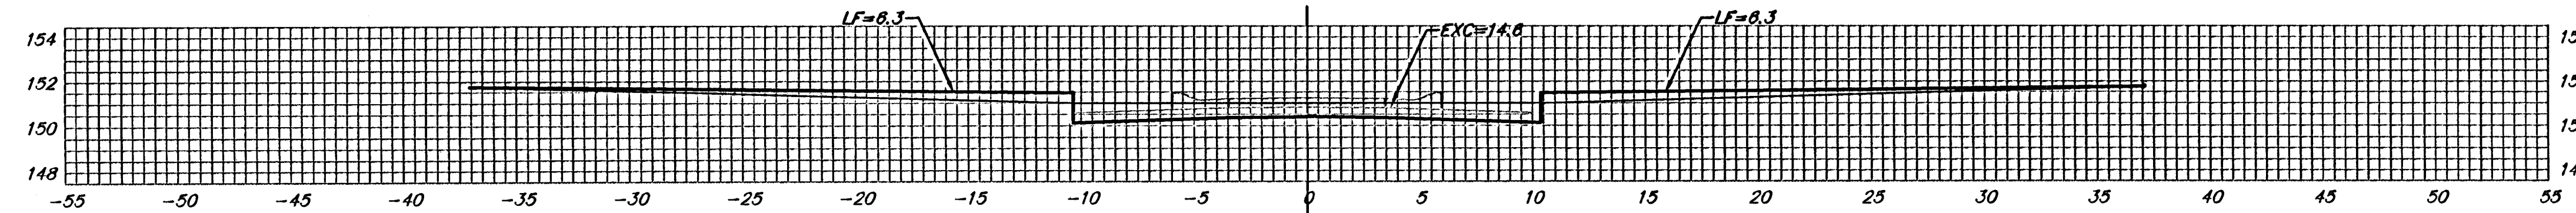


1+46.90

20.00' $\begin{matrix} EXC = 11.6 \\ LF = 7.5 \\ CF = 1.6 \end{matrix}$

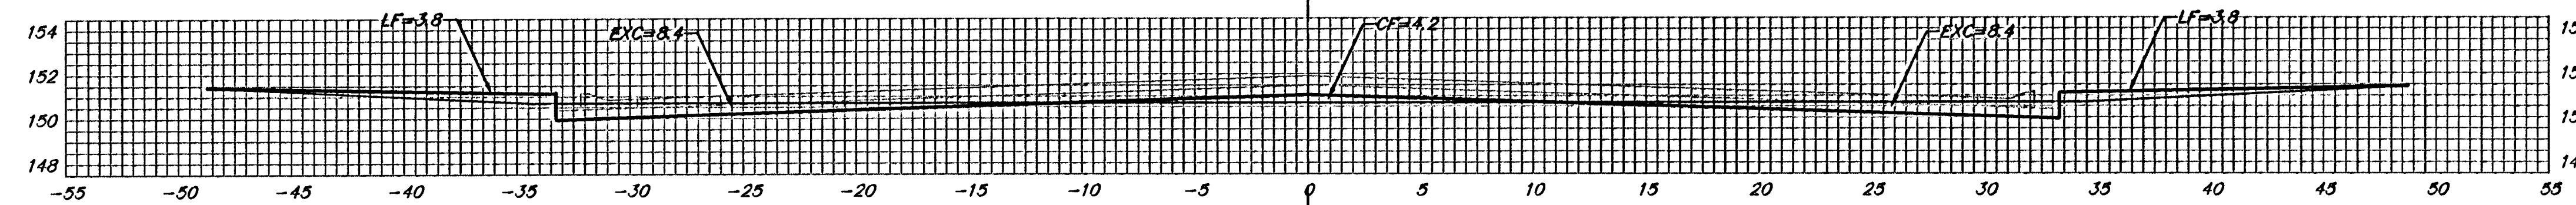


1+26.90

15.00' $\begin{matrix} EXC = 9.4 \\ LF = 4.2 \\ CF = 2.5 \end{matrix}$

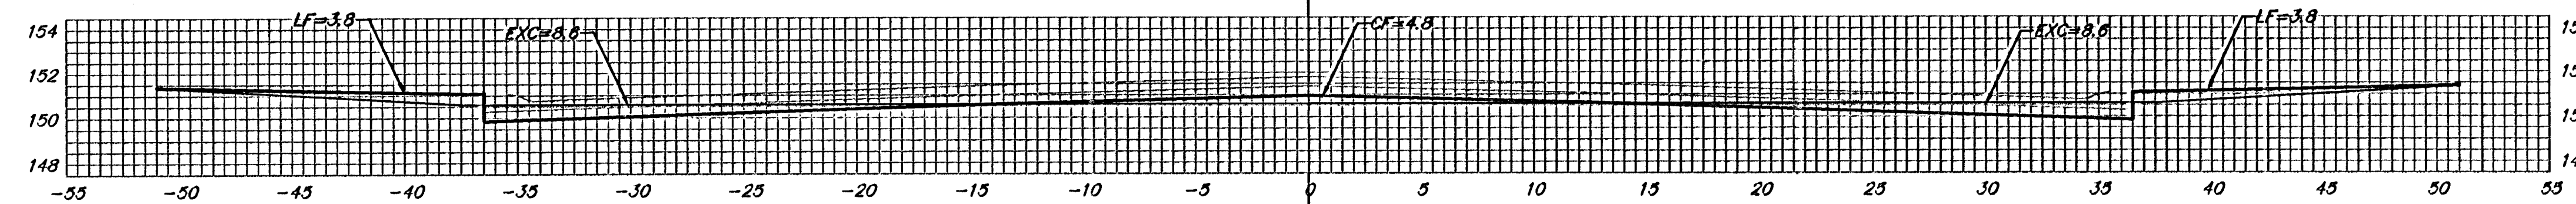


1+11.90

24.90' $\begin{matrix} EXC = 16.0 \\ LF = 7.7 \\ CF = 2.4 \end{matrix}$

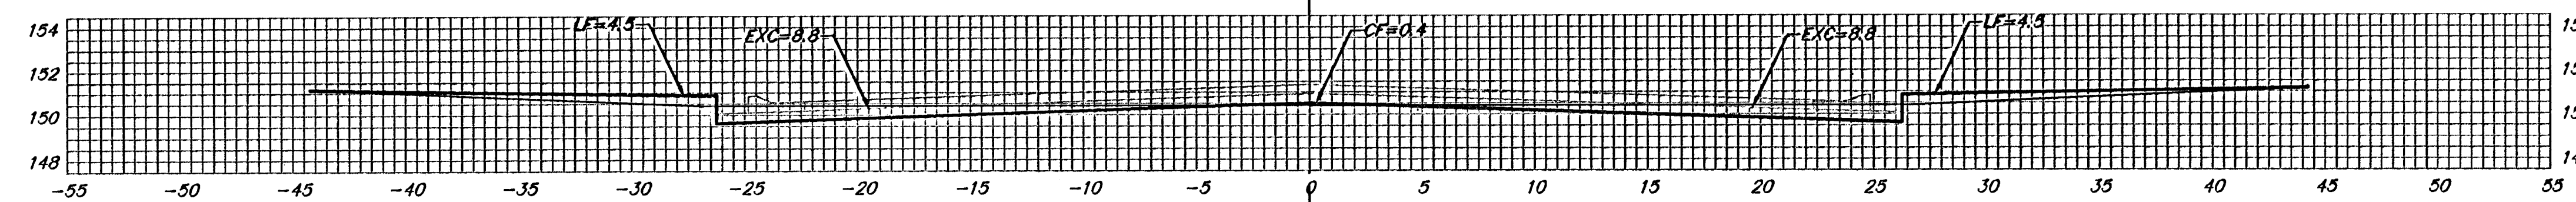


0+87.00

30.33' $\begin{matrix} EXC = 18.6 \\ LF = 9.2 \\ CF = 0.2 \end{matrix}$

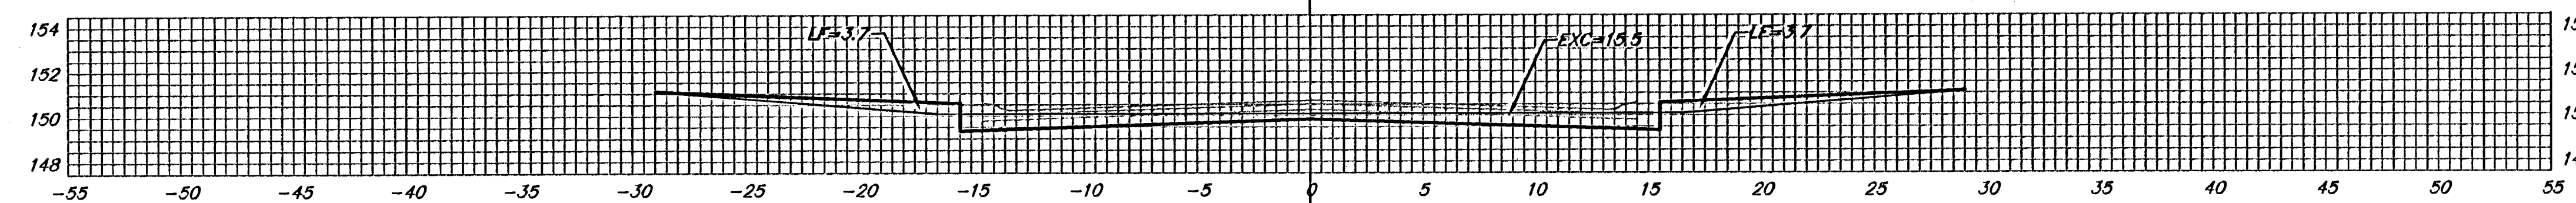

0+56.67

19.87' $\begin{matrix} EXC = 11.4 \\ LF = 5.4 \\ CF = 0.0 \end{matrix}$

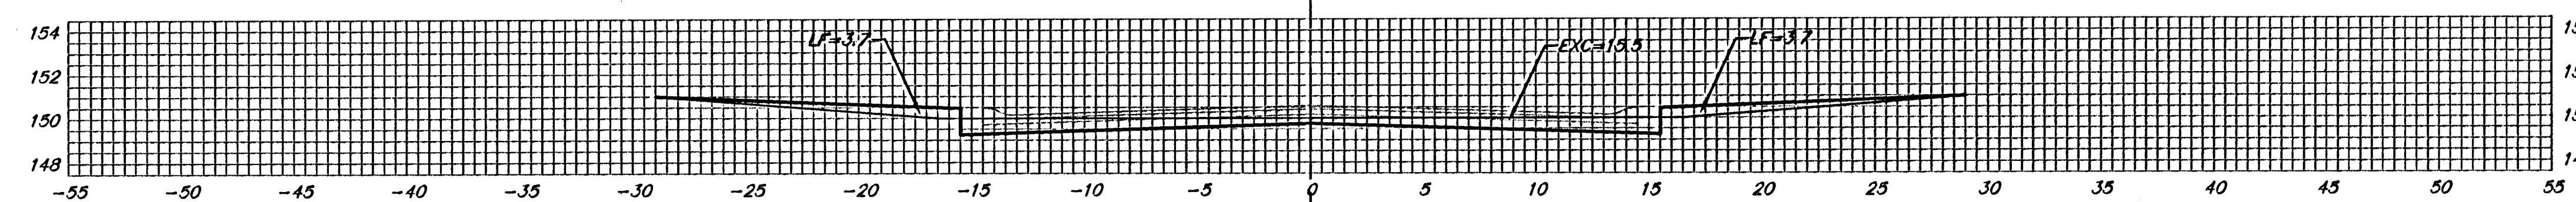

0+36.80

RIO VISTA CT.

Q

Sheet Totals:
Excavation = 71.1 C.Y.
Loose Fill = 37.5 C.Y.
Compacted Fill = 6.7 C.Y.