


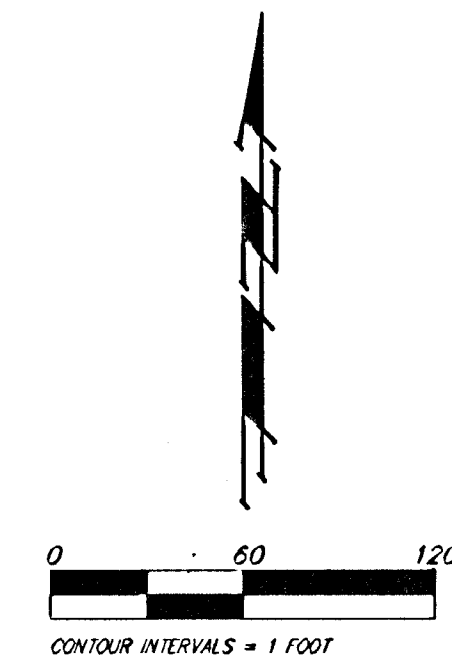

Area to be graded

— 144 — Existing Grade

— 144 — Proposed Grade

Lake Data:
Area of WS = 38 acres
Total DA = 148 acres
100-yr Rainfall Volume = 96 ac-ft
Increase in WS due to 100-yr rainfall = 2.5 ft
100-yr WS Elev. = 92.5


RESERVE "A"

Benchmarks:
Hoover and MacArthur (39th St. South)
COW Bench Mark. NE corner of intersection.
41.60 ft North of center line.
69.00 ft East of center line.
20.00 ft East of guy pole.
79.80 ft NE of Section corner iron.

City 121.22 ft
MSL 1308.62 ft

Big Ditch and MacArthur
COW Bench Mark. West bound lane,
east end of bridge.
East of Hoover.

City 116.52 ft
MSL 1303.92 ft

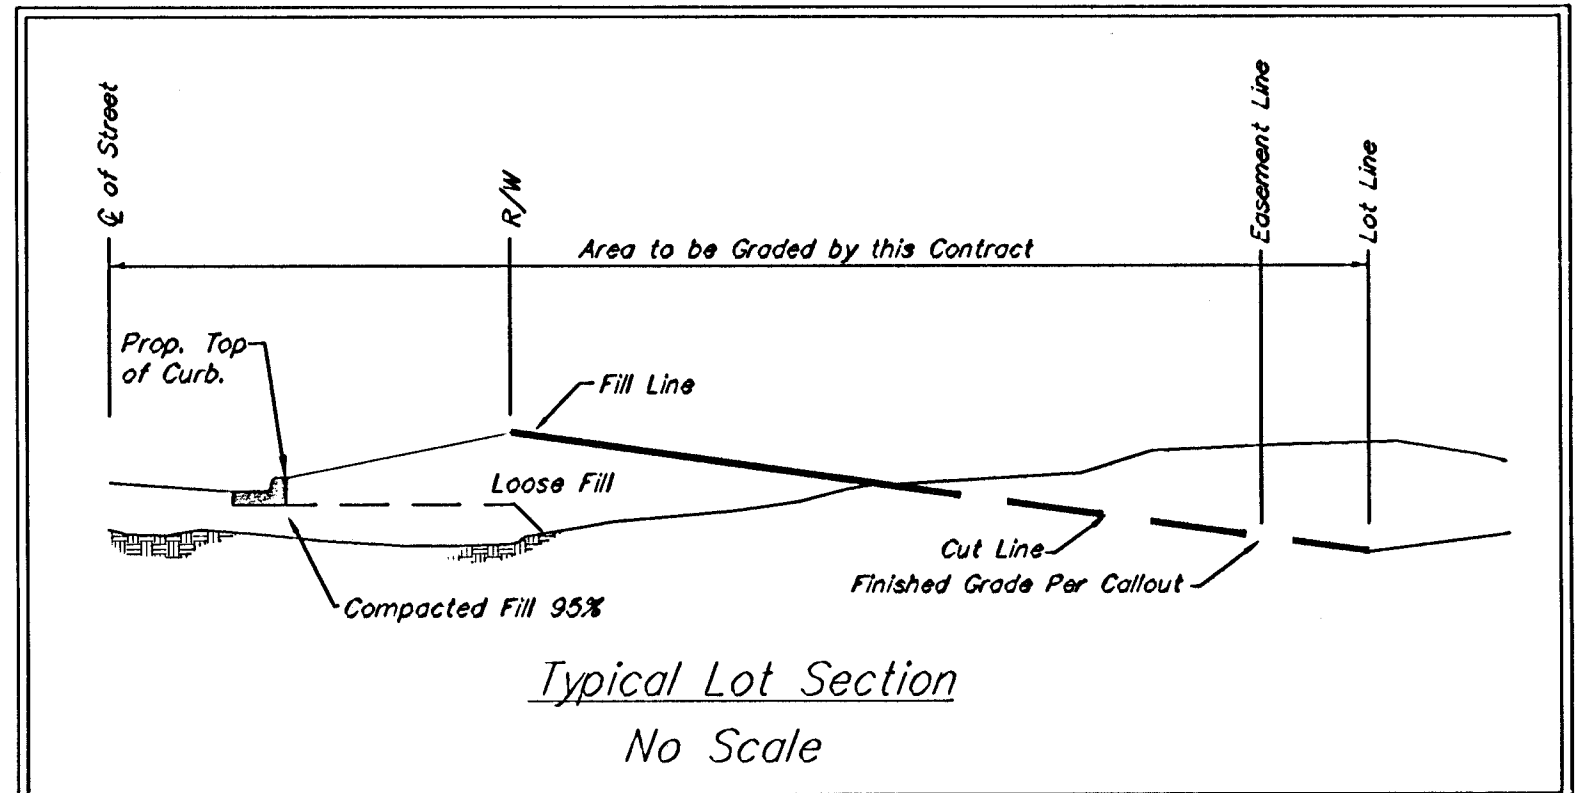

BLUE LAKE ADDITION

MASS GRADING

WICHITA, KANSAS

 **BAUGHMAN COMPANY P.A.**
ENGINEERING, SURVEYING, & PLANNING
318-282-7271 • 319 ELLIS • WICHITA, KANSAS 67211

PROJECT NUMBER				
DESIGN	DRAWN	APPROVED	DATE	SCALE
BLG	BLG		5-03-04	noted

SHEET

43

OF

75

pre-grading