




4+50

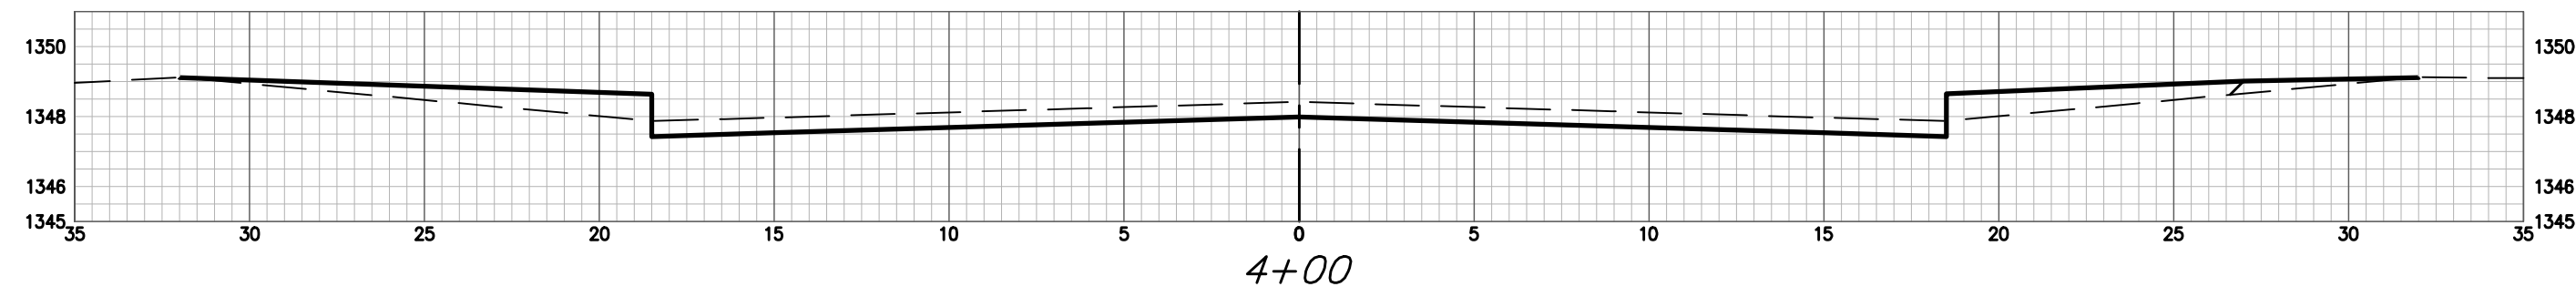


4+00

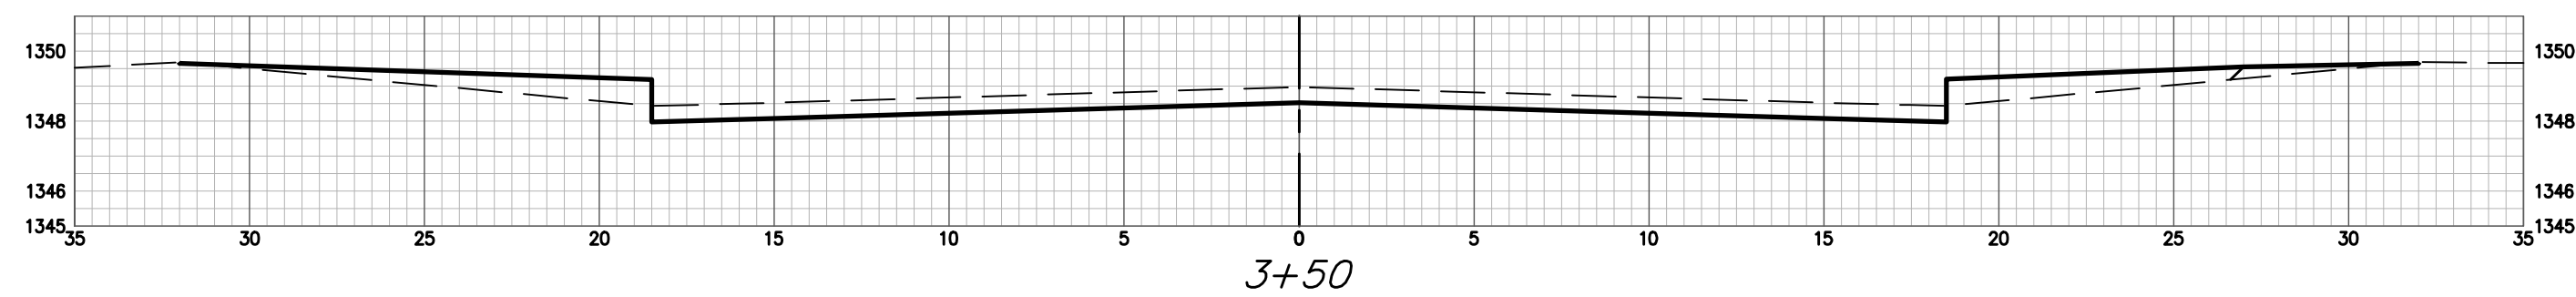


3+50

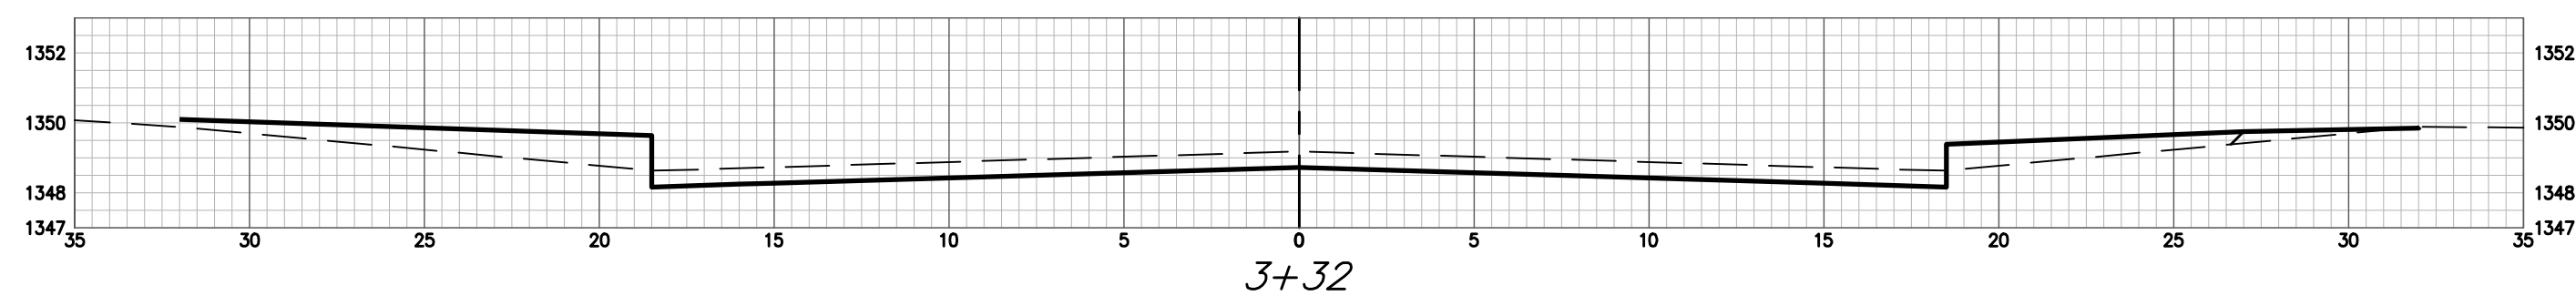


3+32

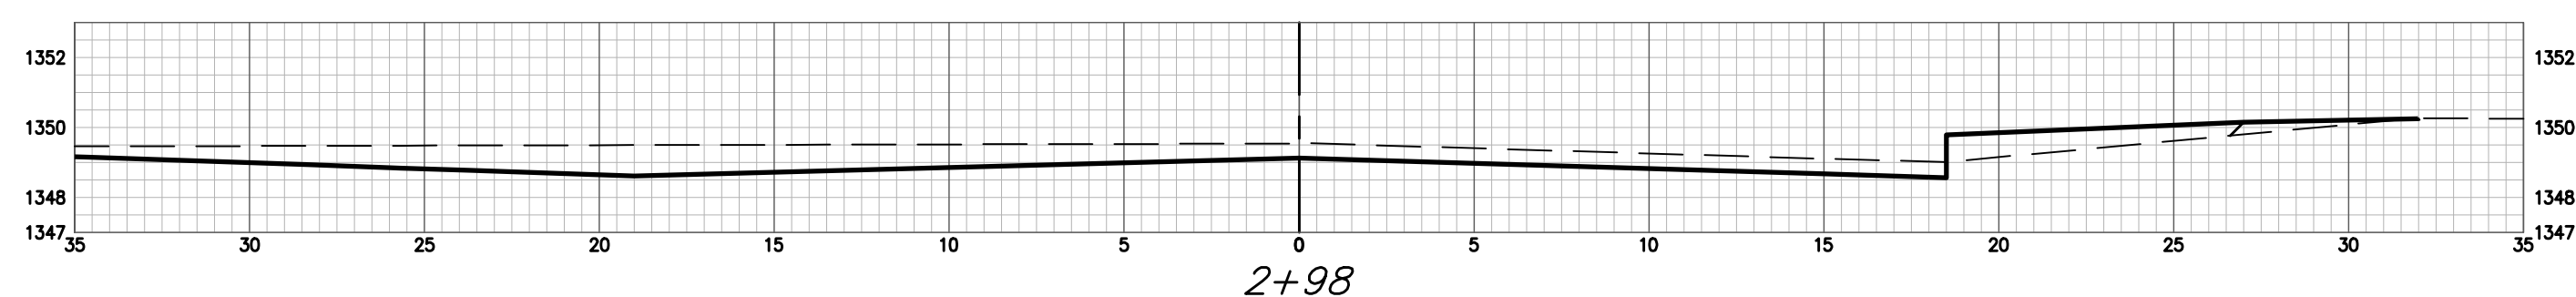


2+98

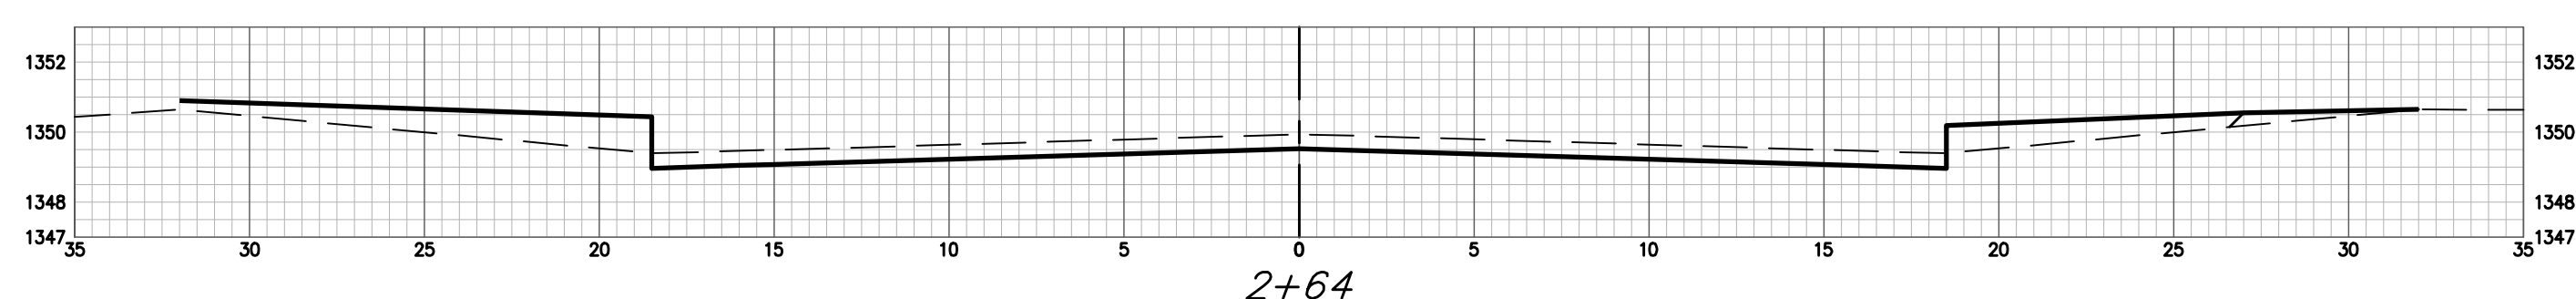


2+64

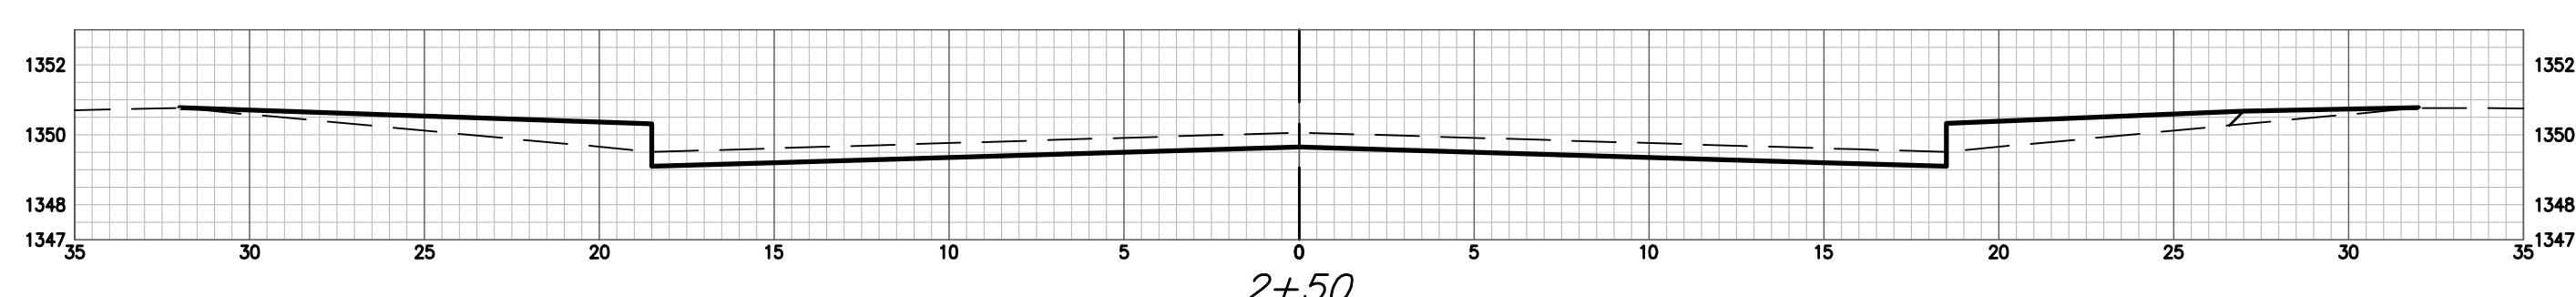


2+50

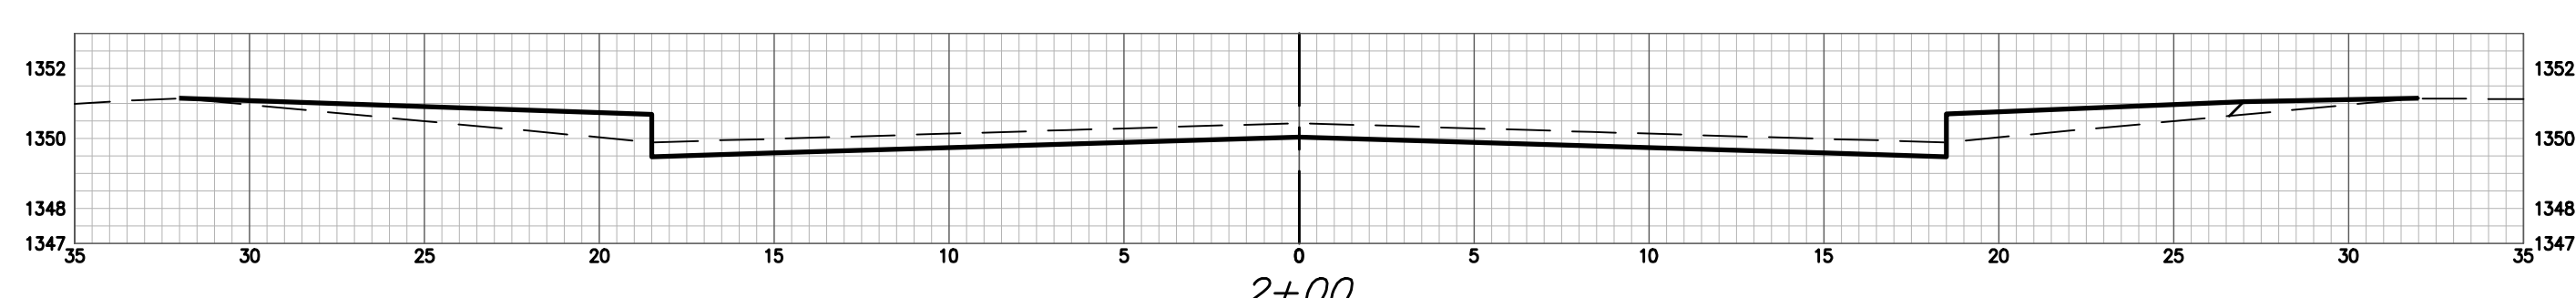

2+00

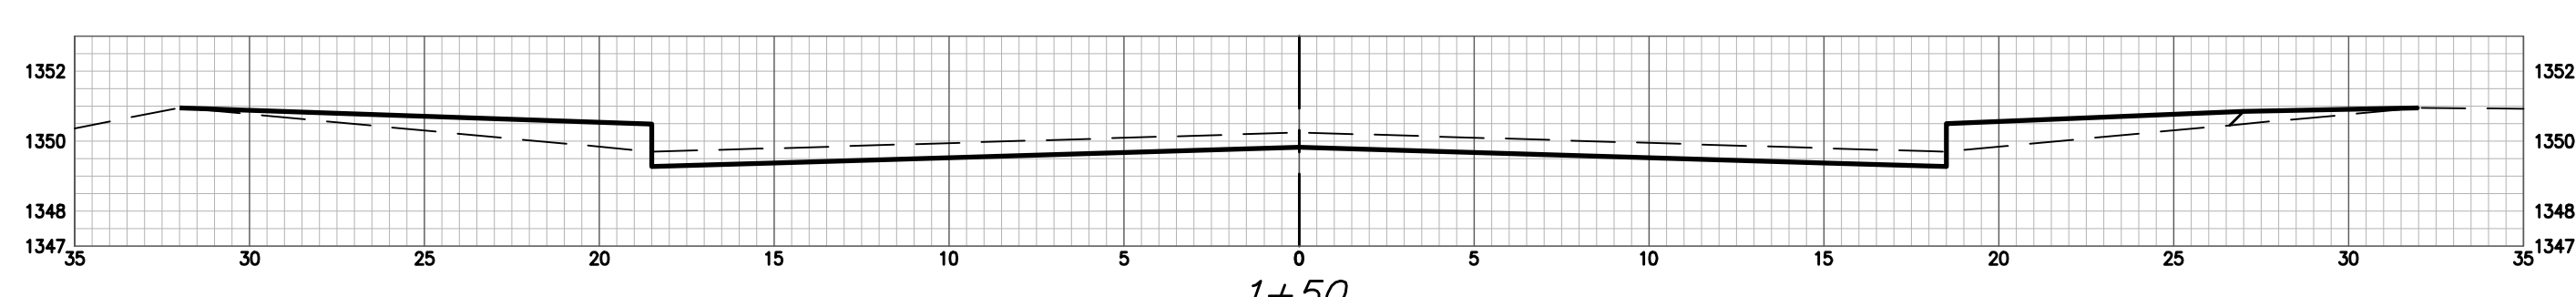


1+50

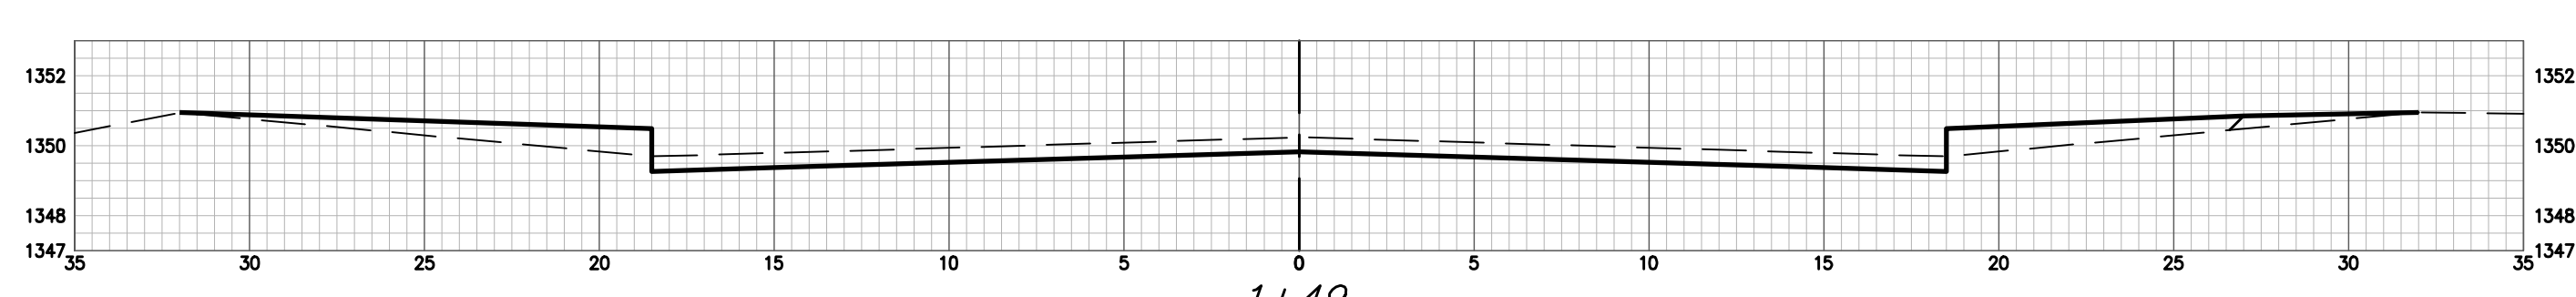


1+49


MOUNT VERNON

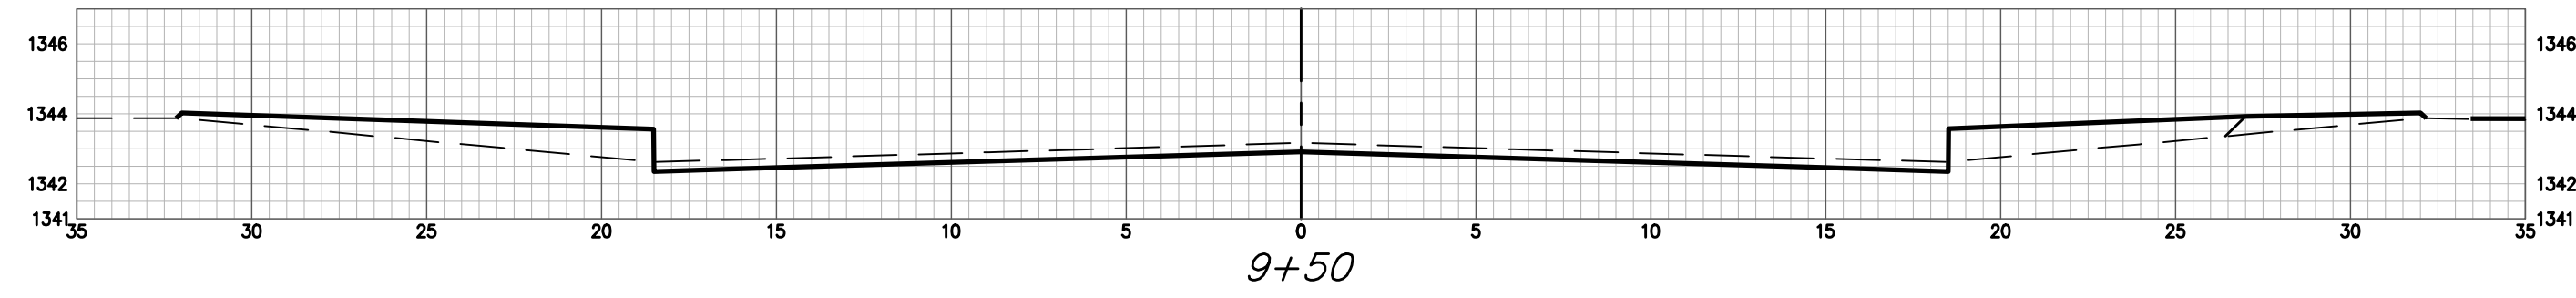


9+50

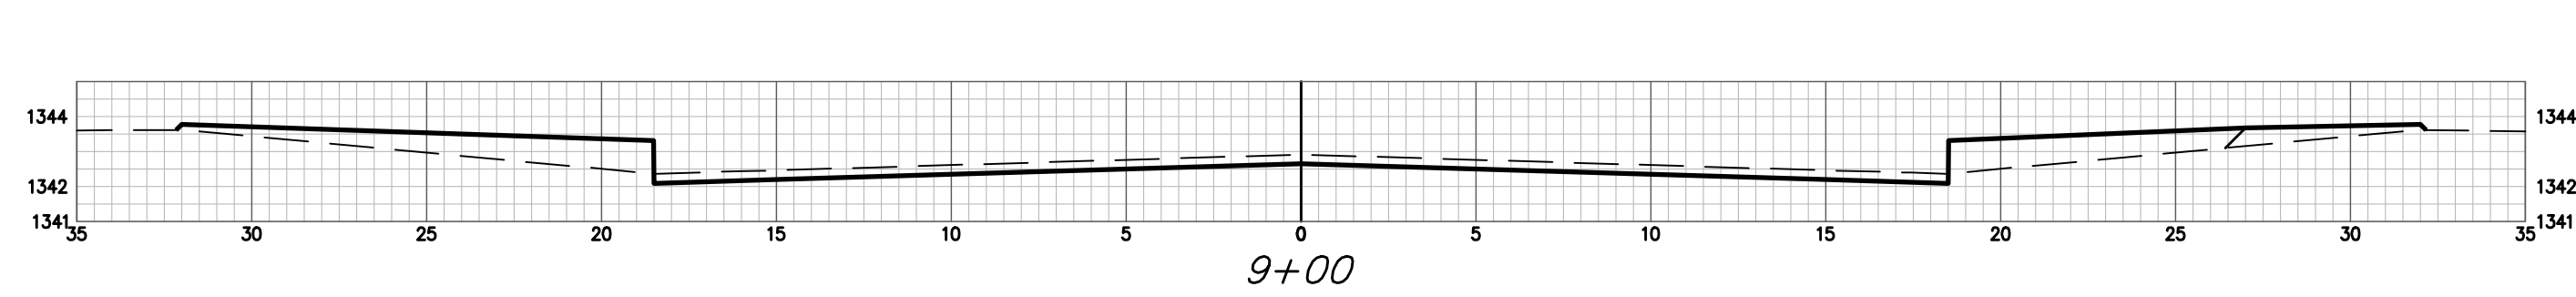


9+00

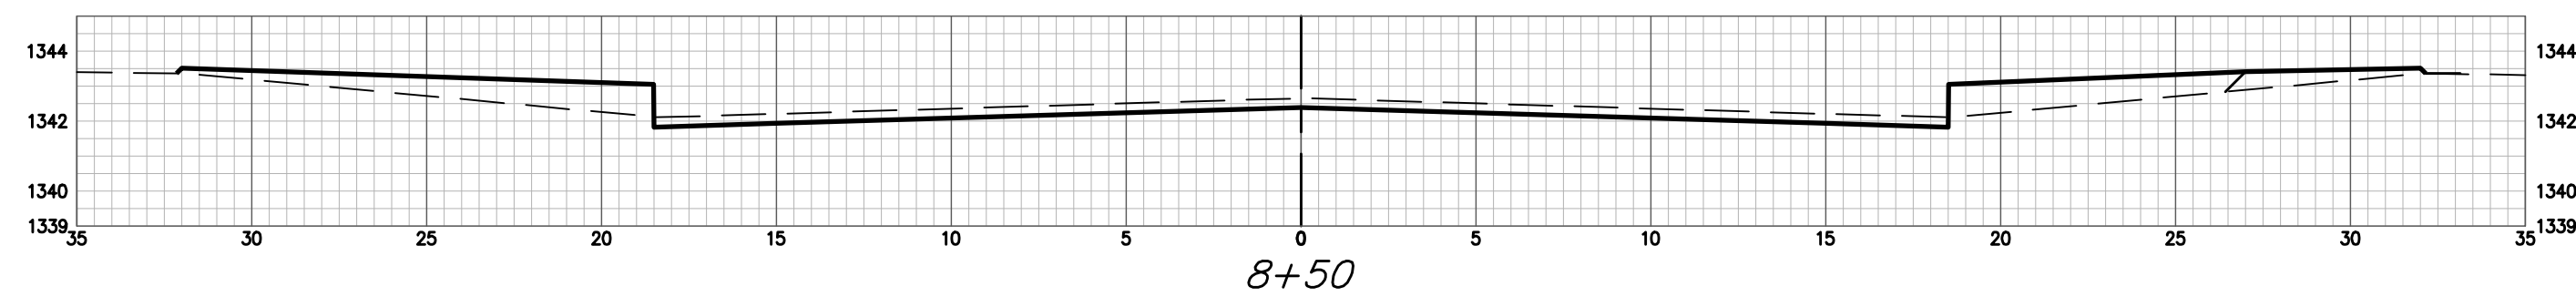


8+50

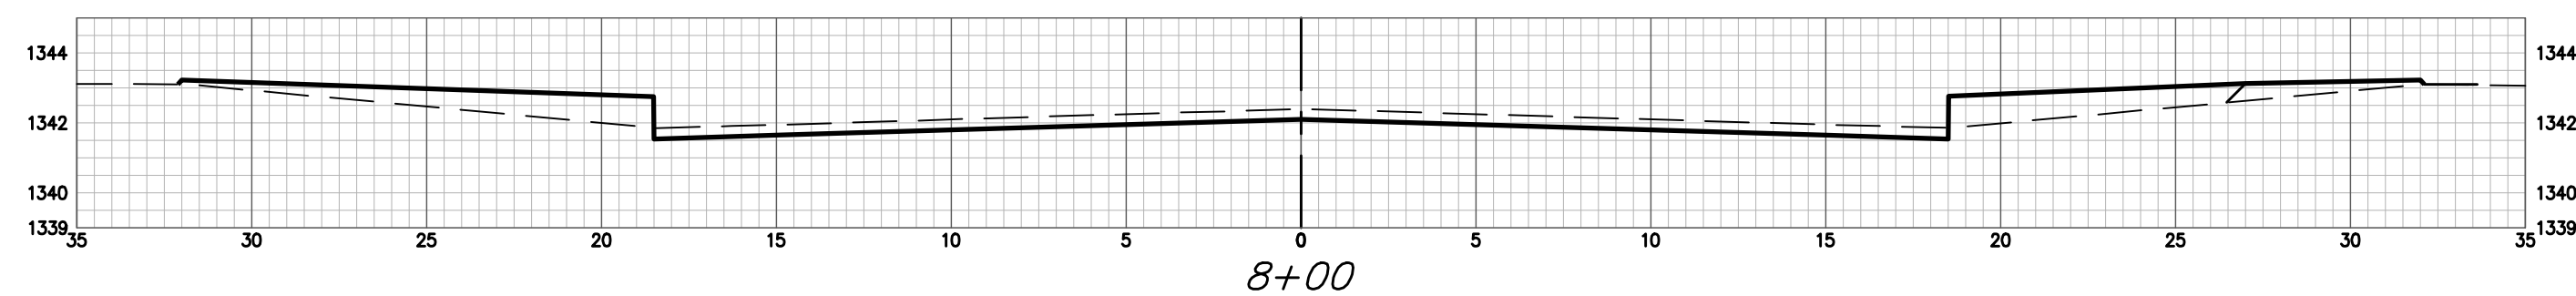


8+00

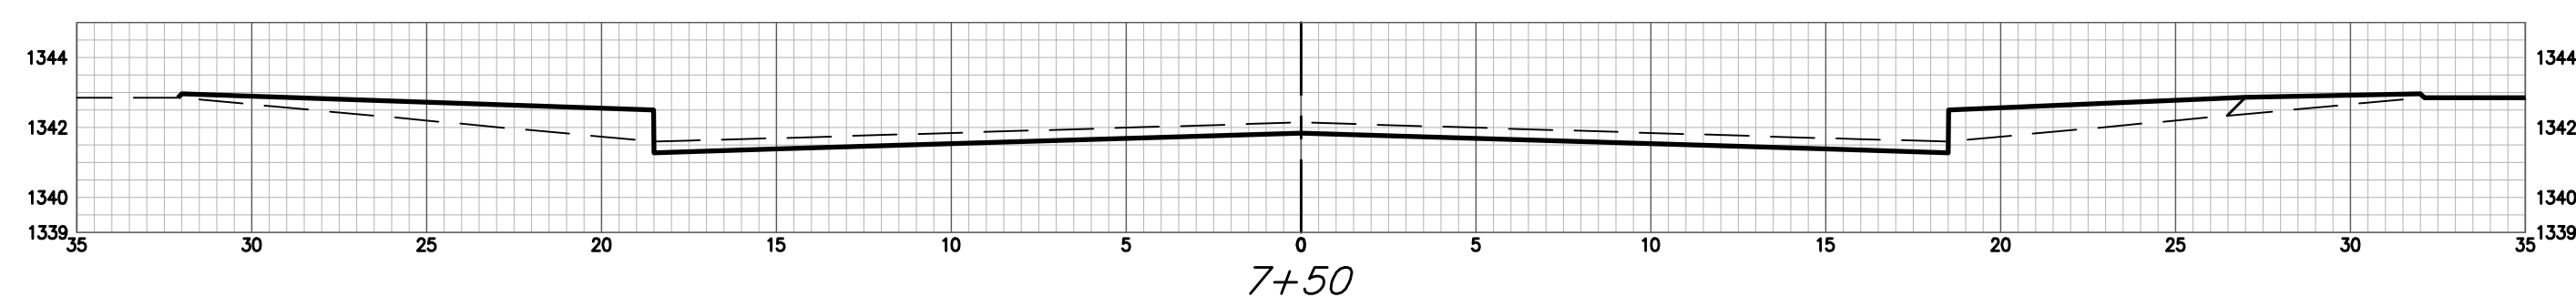


7+50

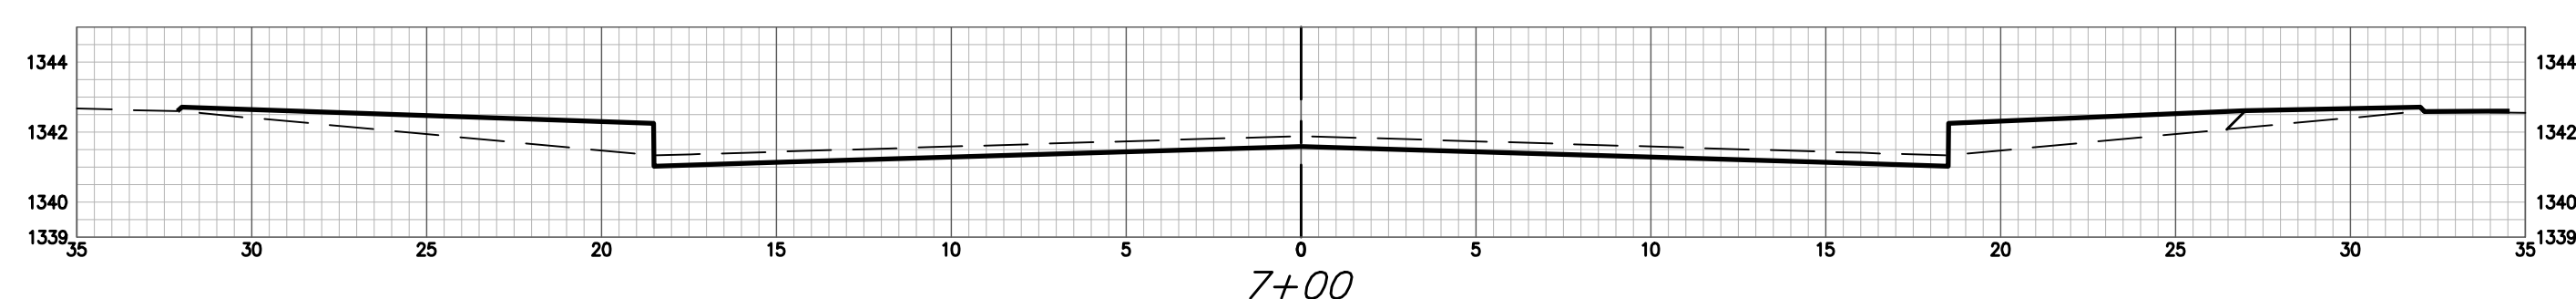

7+00

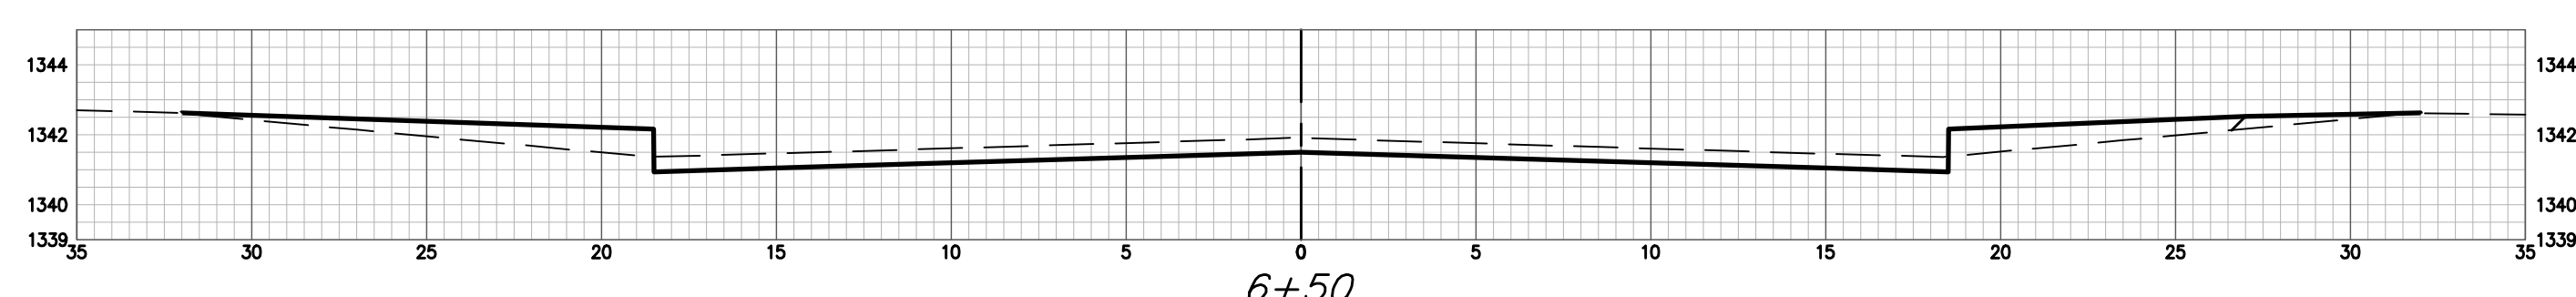


6+50

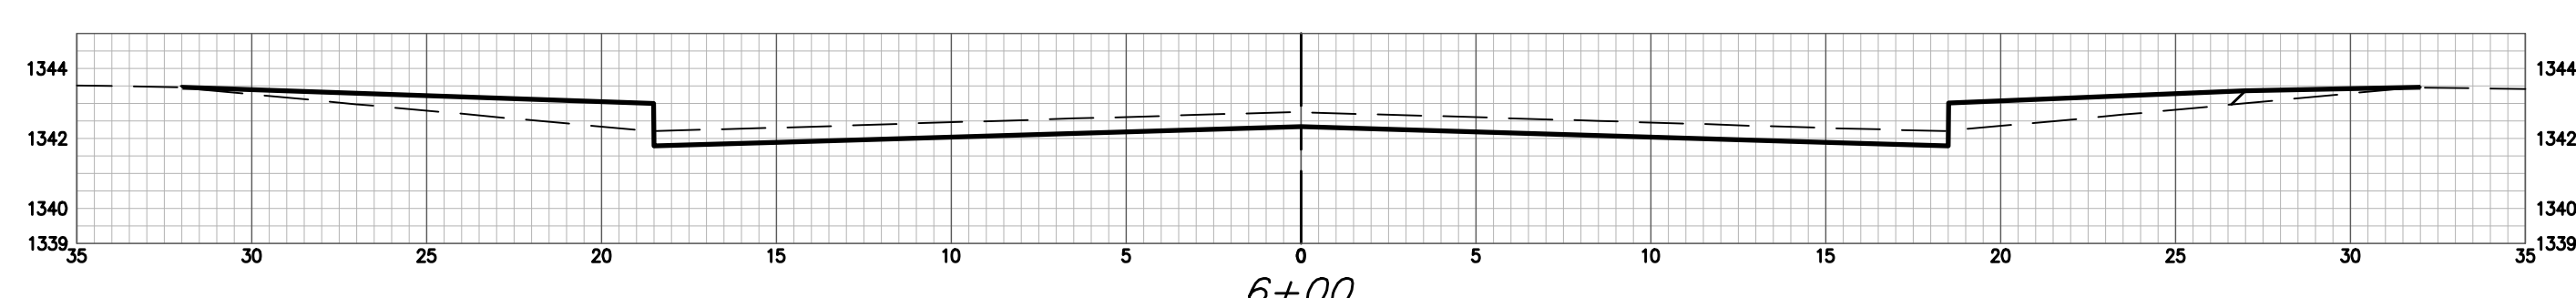


6+00

HERRINGTON


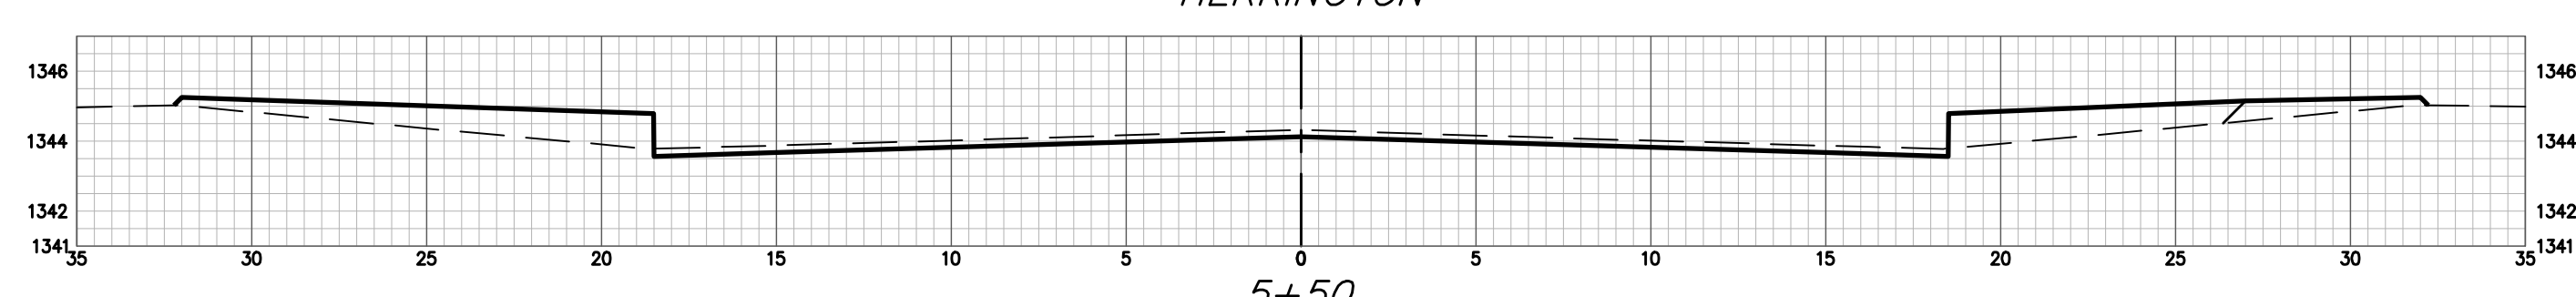


5+50

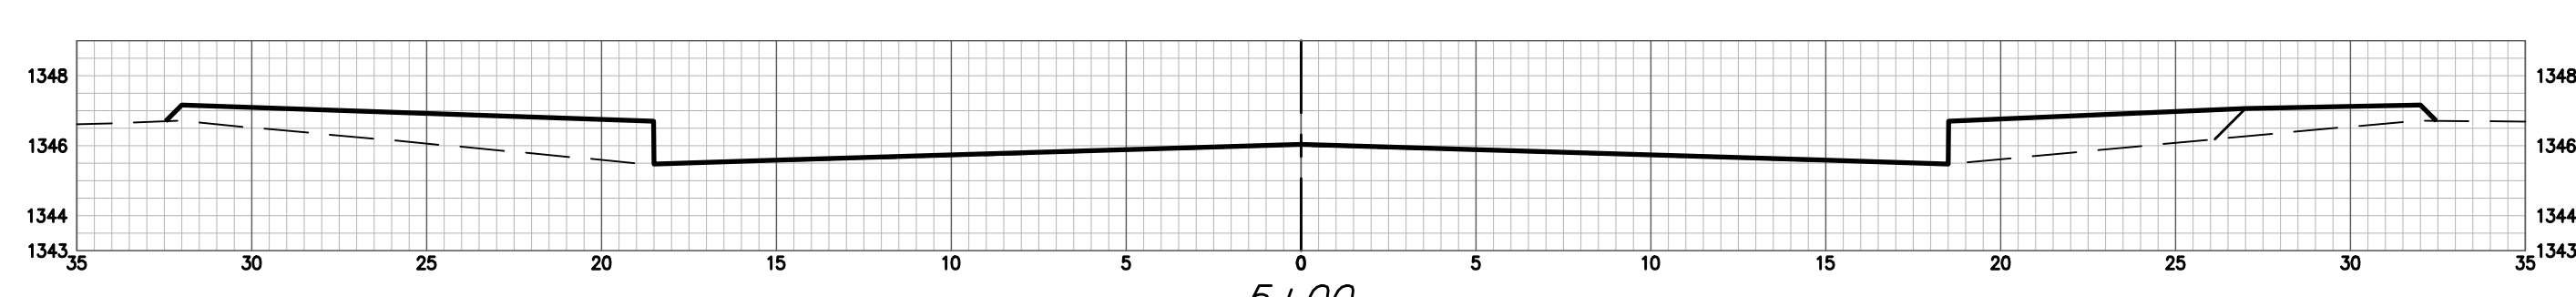

5+00

MOUNT VERNON

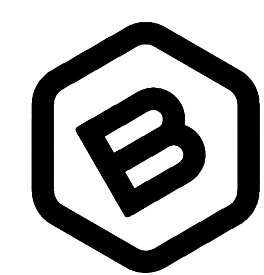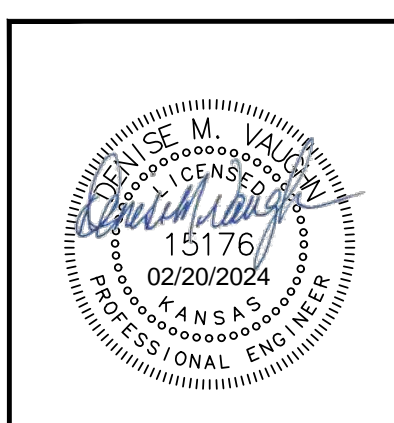

**BAUGHMAN  
COMPANY**

315 Ellis St.  
Wichita, KS 67211  
316-262-7271  
BaughmanCo.com

WILLOW CREEK EAST 3RD  
ADDITION - PHASE III

**EARTHWORK  
CROSS  
SECTIONS**

STREET IMPROVEMENTS

PROJECT NUMBER:  
472-85508

DESIGN: DMV DRAWN: JAK  
DATE: Feb. 20, 2024

SHEET OF  
19 23

File: E:\Projects\Willow Creek East 3rd Addition\17-04-P283\Engineering\Phase 3\STR\_22-01-E099\STR\_22-01-E099.dwg