
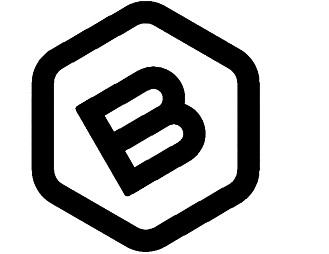
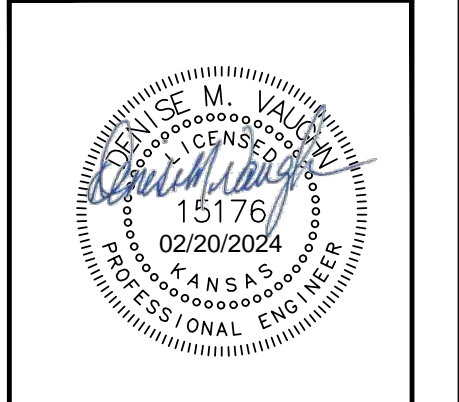
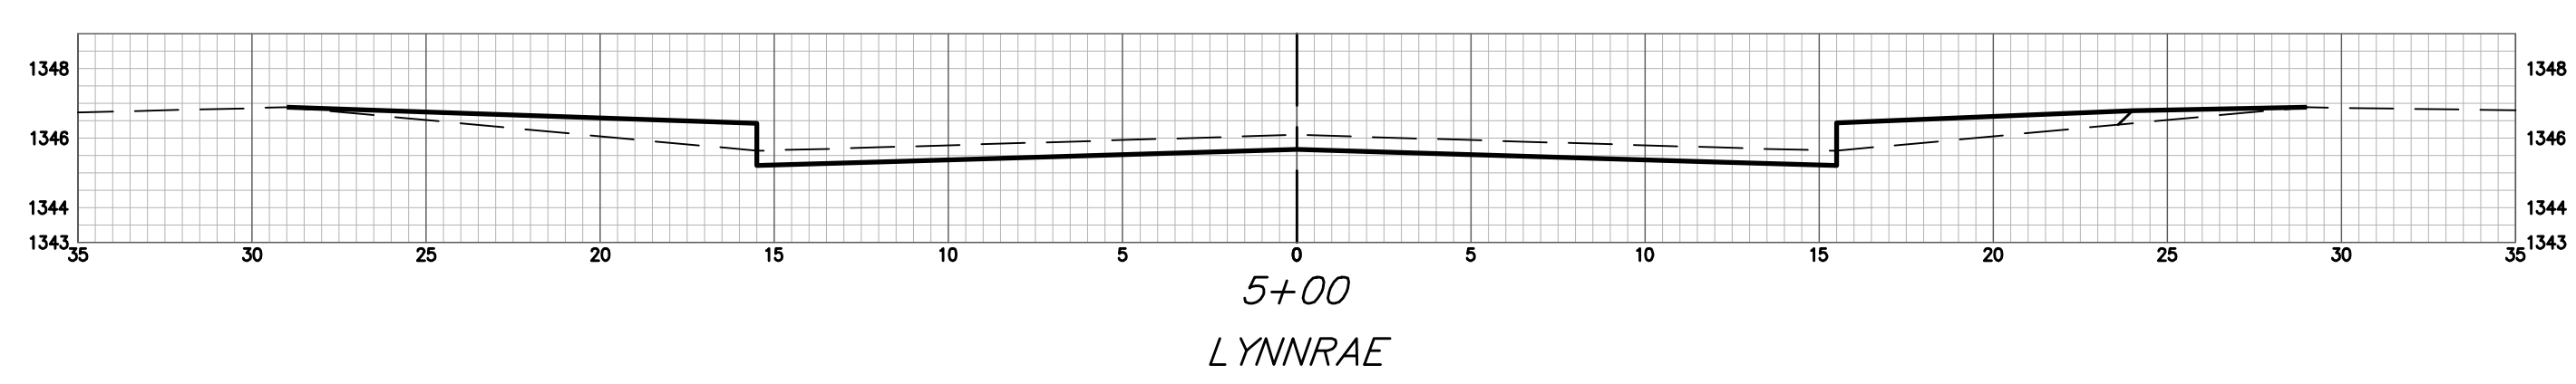
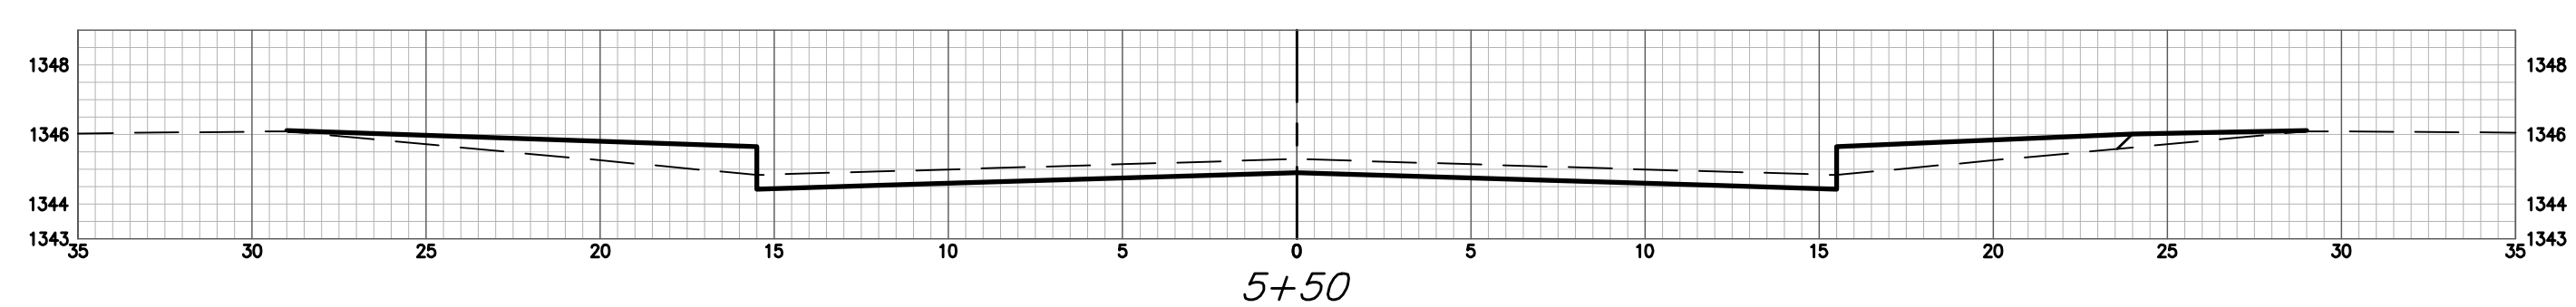
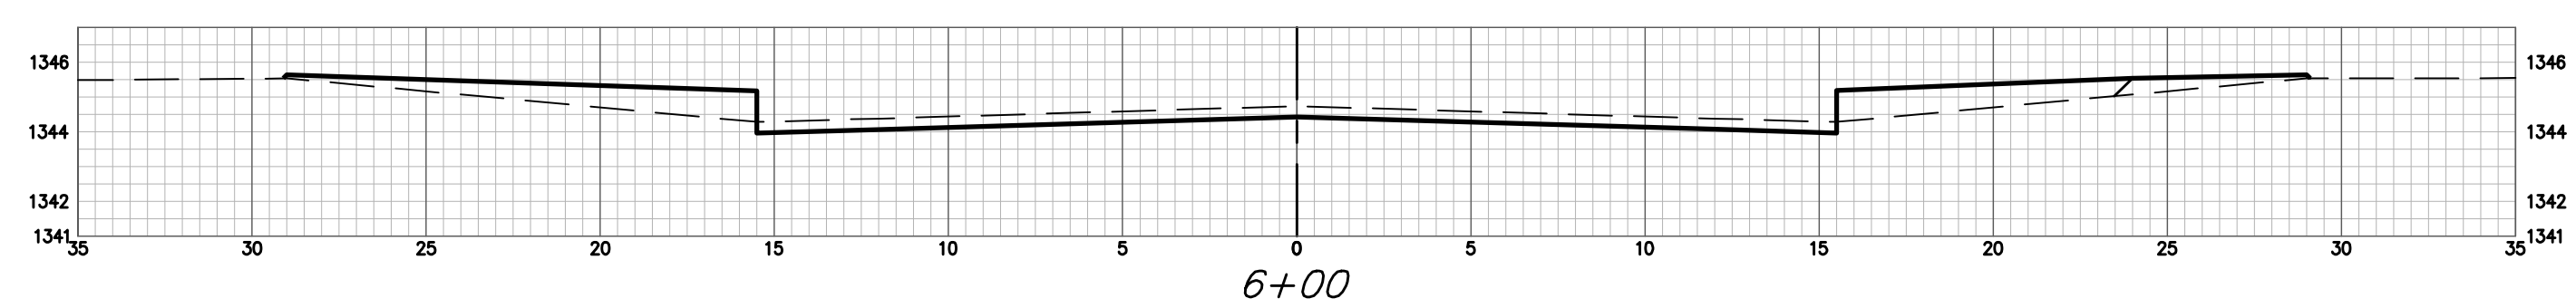
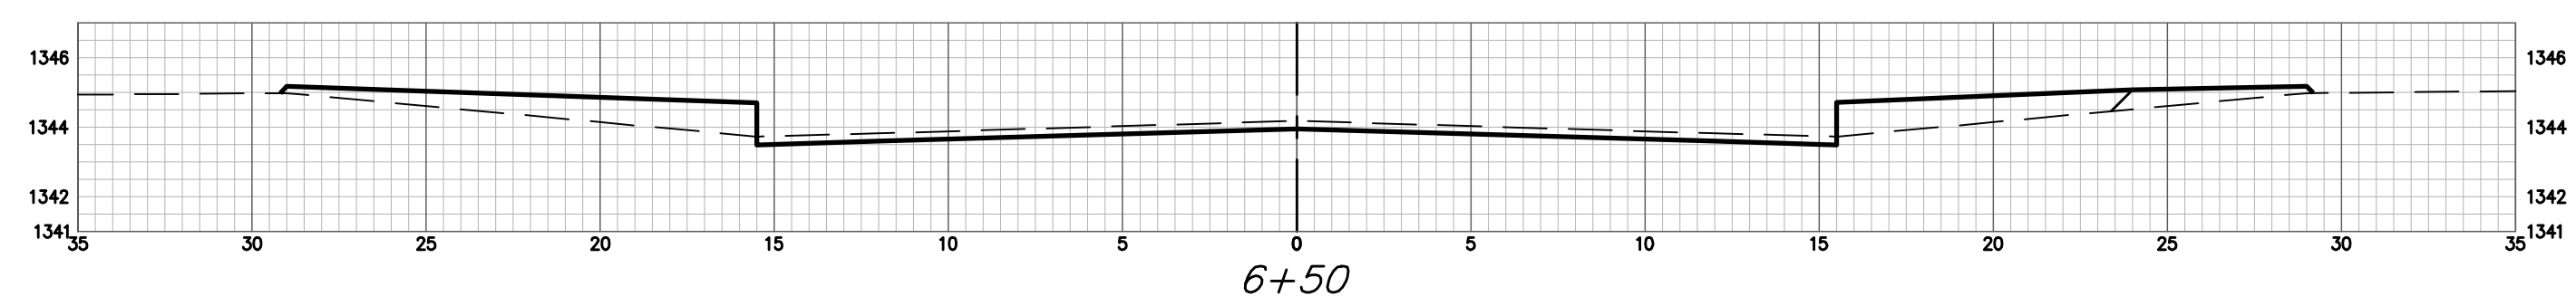
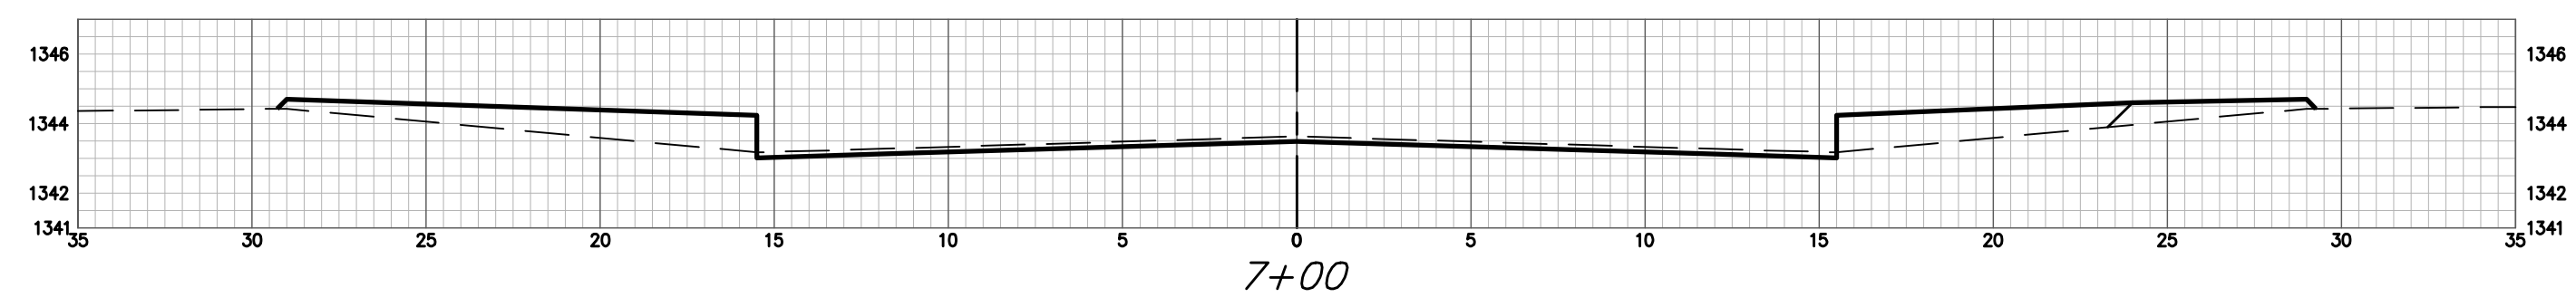


LYNNRAE CY Excavation (unadjusted)				LYNNRAE CY Compacted Fill (unadjusted)				LYNNRAE CY Loose Fill (unadjusted)			
Station	Area	Volume	Total	Station	Area	Volume	Total	Station	Area	Volume	Total
0+37	3.07	0.00	0.00	0+37	3.32	0.00	0.00	0+37	18.80	0.00	0.00
0+50	0.84	0.94	0.94	0+50	3.24	1.58	1.58	0+50	18.51	8.98	8.98
1+00	2.43	3.03	3.97	1+00	2.92	5.70	7.28	1+00	17.41	33.27	42.25
1+50	4.03	5.99	9.96	1+50	2.61	5.12	12.40	1+50	16.31	31.23	73.48
2+00	5.63	8.94	18.90	2+00	2.31	4.56	16.96	2+00	15.21	29.19	102.67
2+50	7.22	11.90	30.80	2+50	2.01	4.00	20.96	2+50	14.11	27.15	129.83
3+00	8.82	14.85	45.65	3+00	1.72	3.45	24.40	3+00	13.01	25.12	154.94
3+50	10.42	17.81	63.46	3+50	1.43	2.91	27.32	3+50	11.91	23.08	178.02
4+00	12.01	20.77	84.23	4+00	1.15	2.39	29.70	4+00	10.81	21.04	199.06
4+50	12.56	22.75	106.98	4+50	1.05	2.04	31.74	4+50	10.43	19.67	218.73
5+00	12.86	23.54	130.52	5+00	1.00	1.90	33.64	5+00	10.23	19.13	237.85
5+50	12.26	23.26	153.78	5+50	1.11	1.95	35.59	5+50	10.65	19.33	257.18
6+00	9.68	20.32	174.09	6+00	1.57	2.48	38.07	6+00	12.45	21.38	278.56
6+50	7.11	15.55	189.65	6+50	2.05	3.35	41.42	6+50	14.25	24.72	303.29
7+00	4.54	10.79	200.43	7+00	2.54	4.25	45.66	7+00	16.05	28.06	331.34
7+27.94	3.41	4.11	204.54	7+27.94	2.52	2.61	48.28	7+27.94	16.66	16.93	348.27

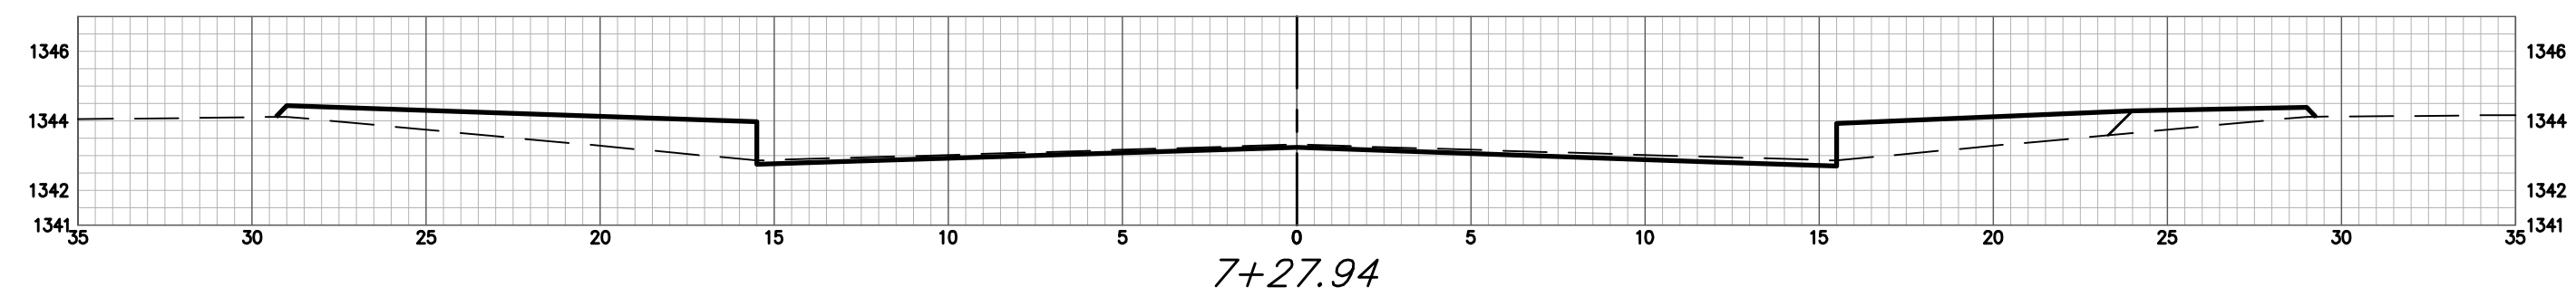

**BAUGHMAN
COMPANY**
315 Ellis St.
Wichita, KS 67211
316-262-7271
BaughmanCo.com

WILLOW CREEK EAST 3RD
ADDITION - PHASE III
**EARTHWORK
CROSS
SECTIONS**

STREET IMPROVEMENTS
PROJECT NUMBER:
472-85508
DESIGN: DMV DRAWN: JAK
DATE: Feb. 20, 2024
SHEET OF
21 23

File: E:\Projects\Willow Creek East 3rd Addition_17-04-P283\Engineering\Phase 3\STR_22-01-E099\STR_22-01-E099.dwg