



11+45.58

EXC = 51.3
LF = 11.9
CF = 0.0

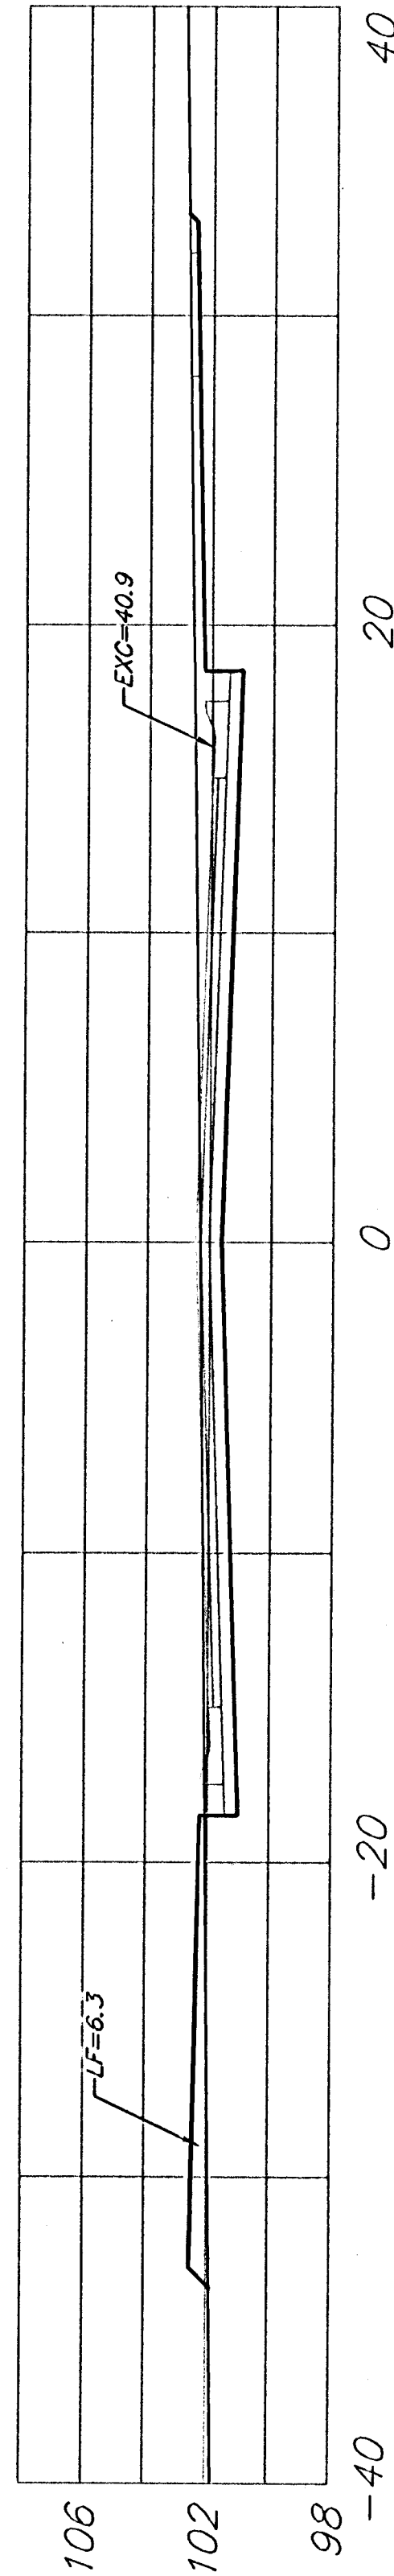


11+00.00

EXC = 84.5
LF = 10.2
CF = 0.0

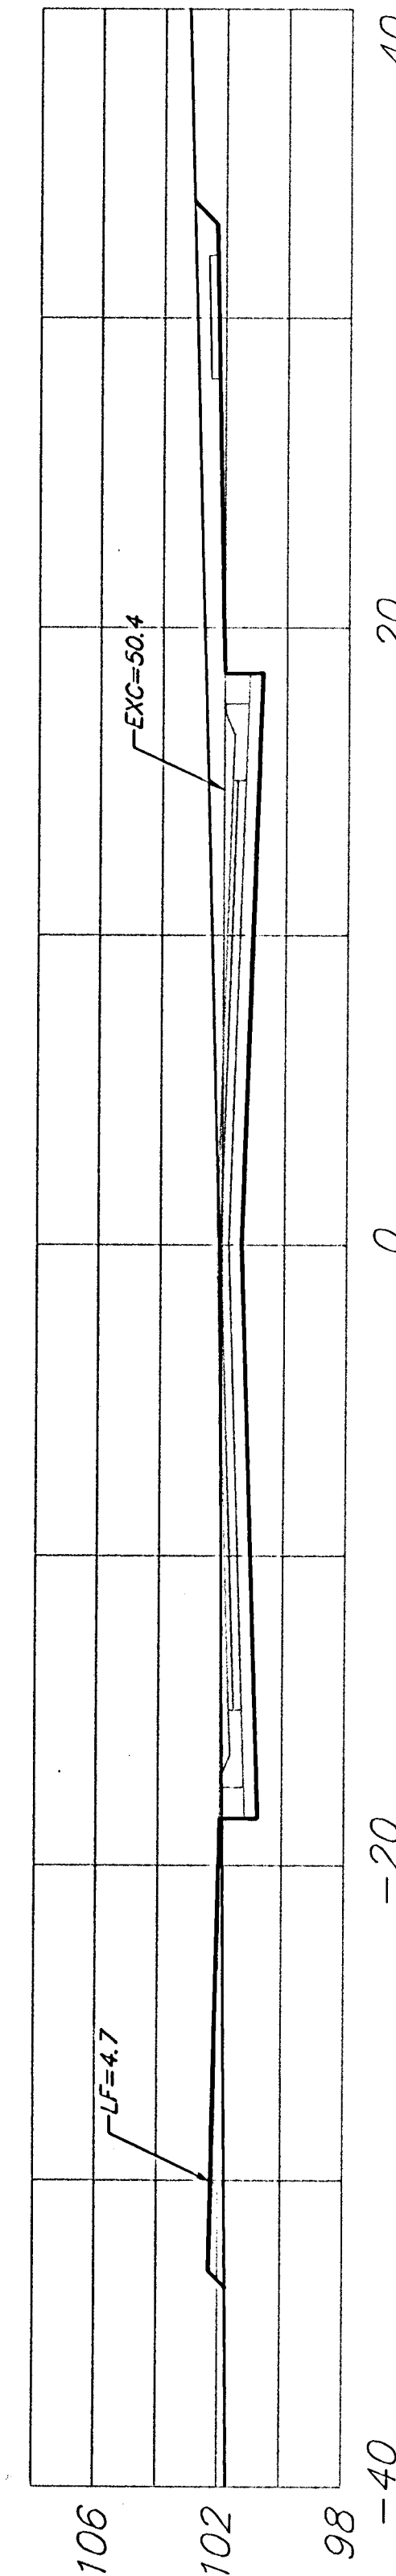


10+50.00

EXC = 105.9
LF = 4.8
CF = 0.0

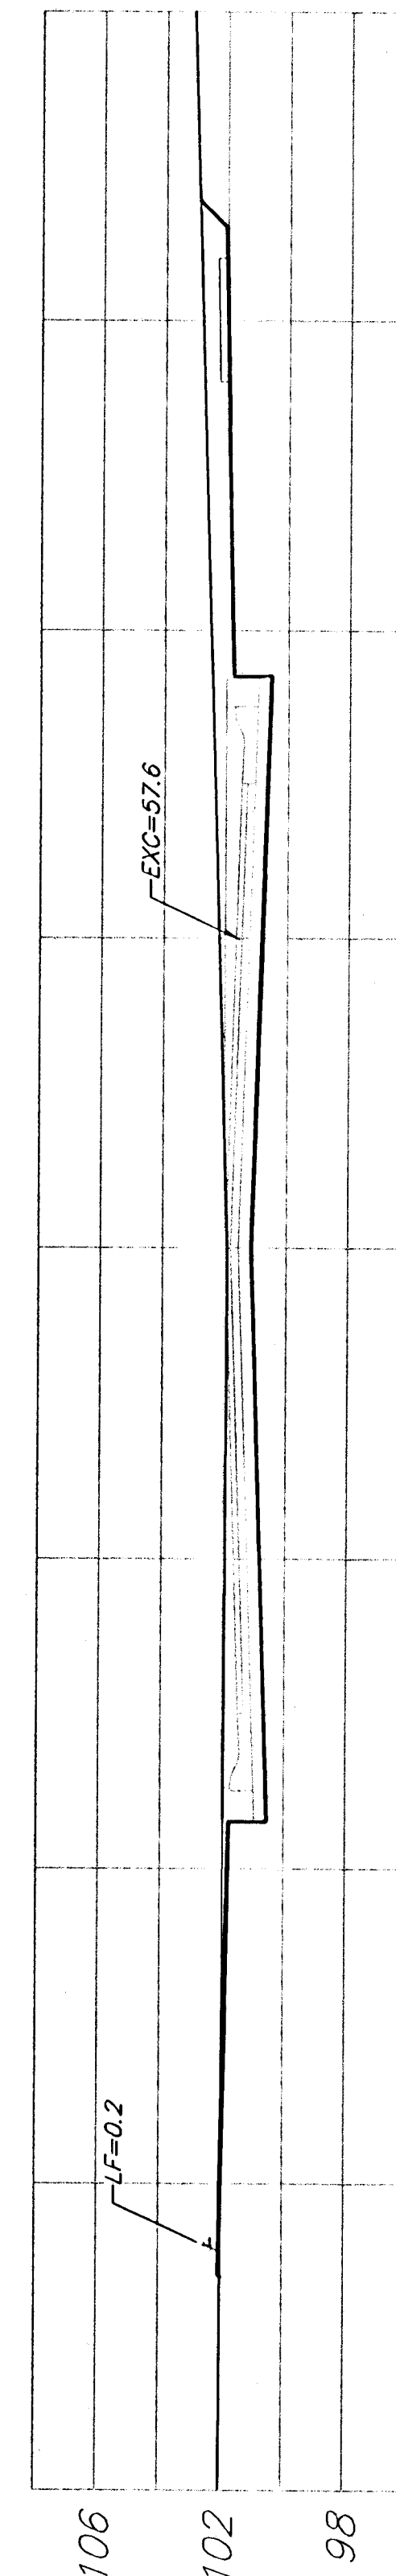


9+97.07

EXC = 87.1
LF = 0.8
CF = 0.0

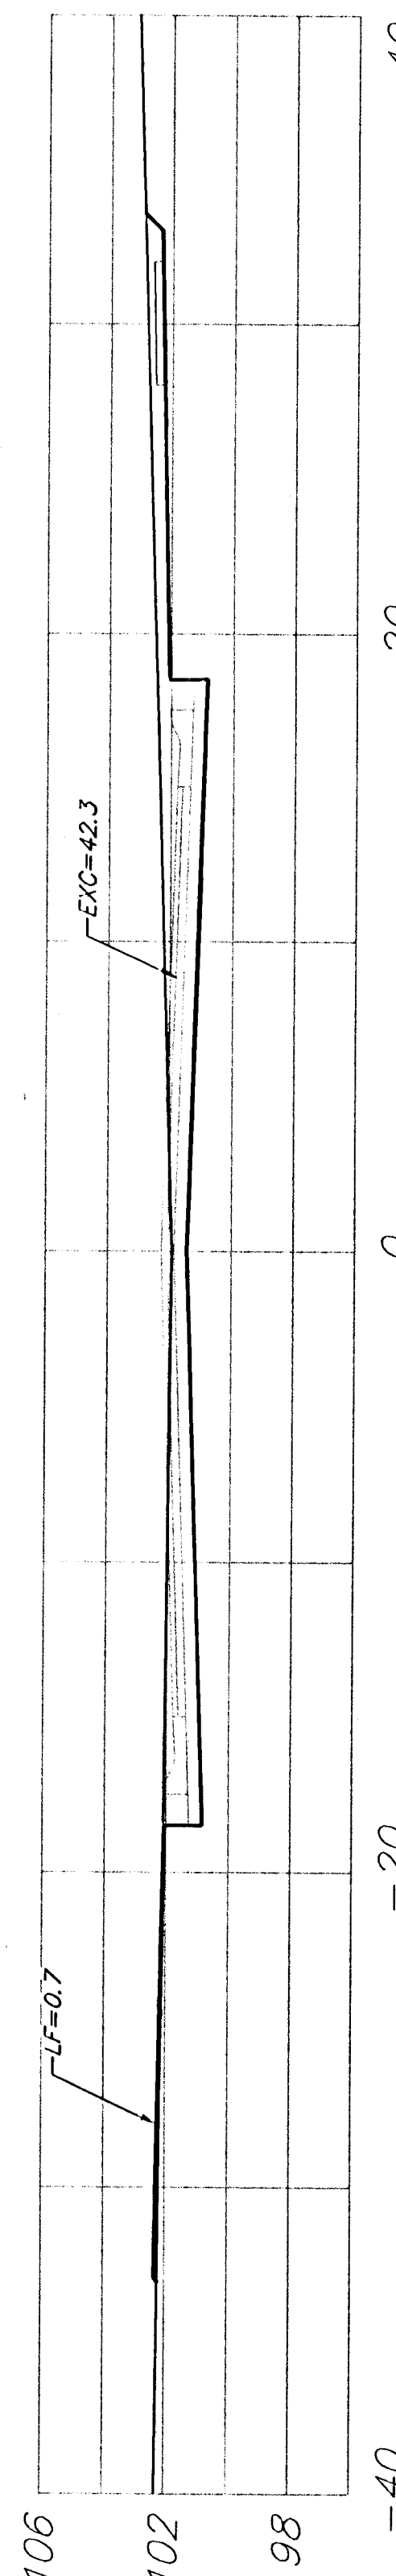


9+50.00

EXC = 69.4
LF = 3.1
CF = 0.0

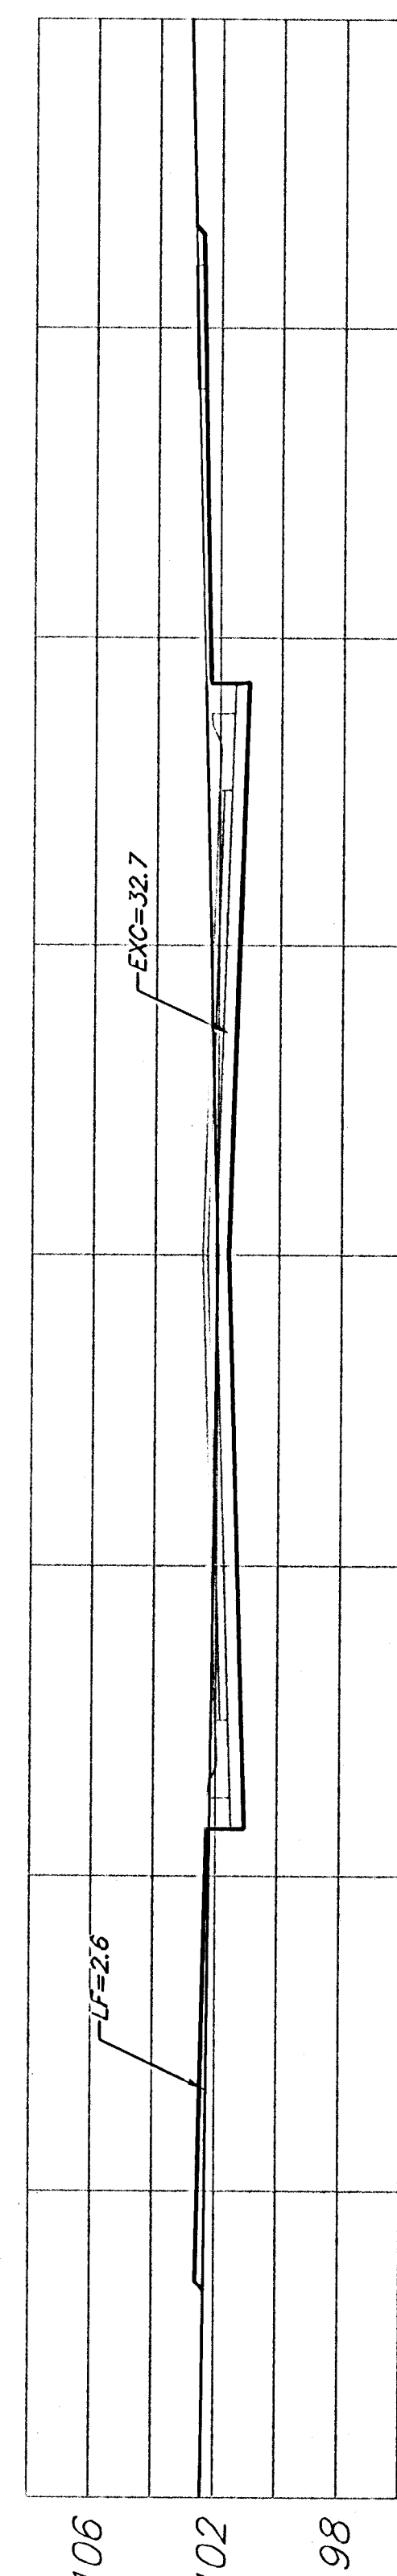


9+00.00

EXC = 51.7
LF = 9.0
CF = 0.0

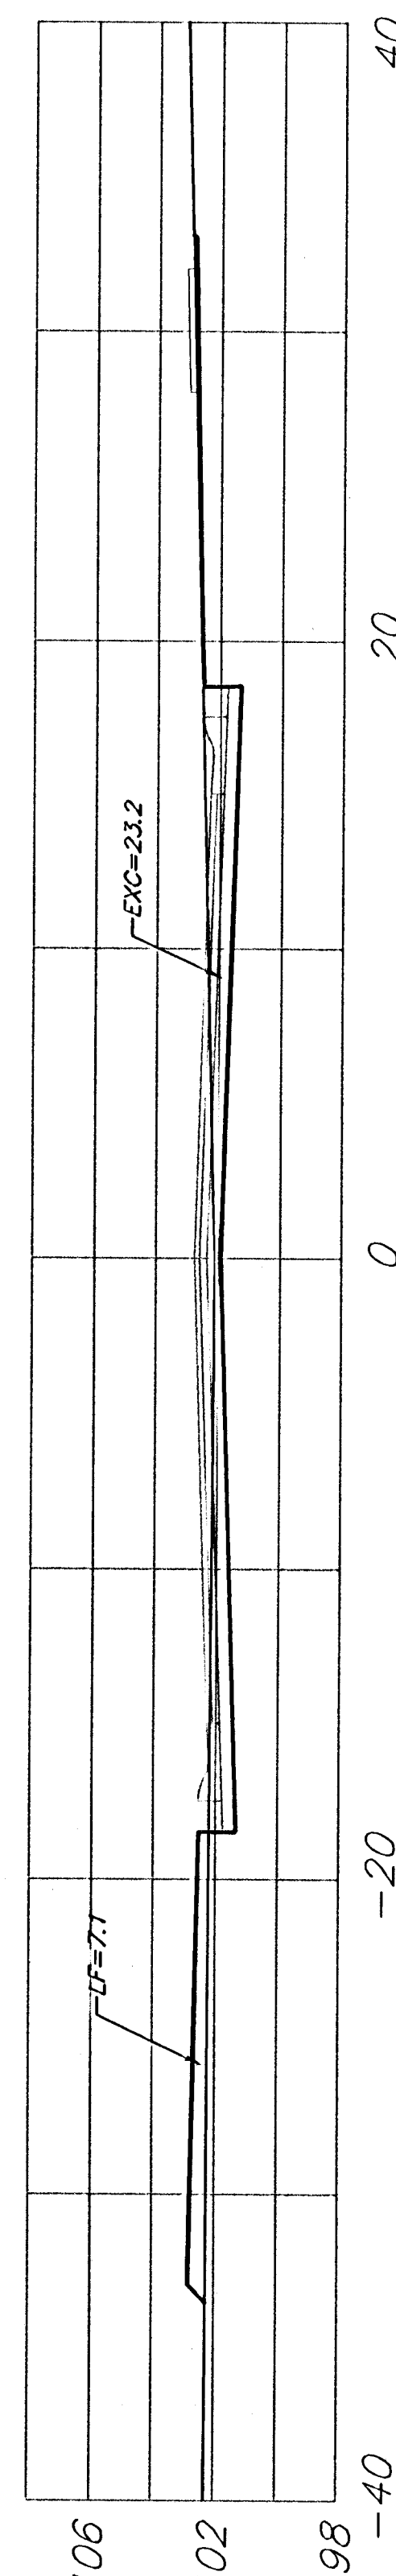

8+50.00


EXC = 22.8
LF = 24.8
CF = 16.1

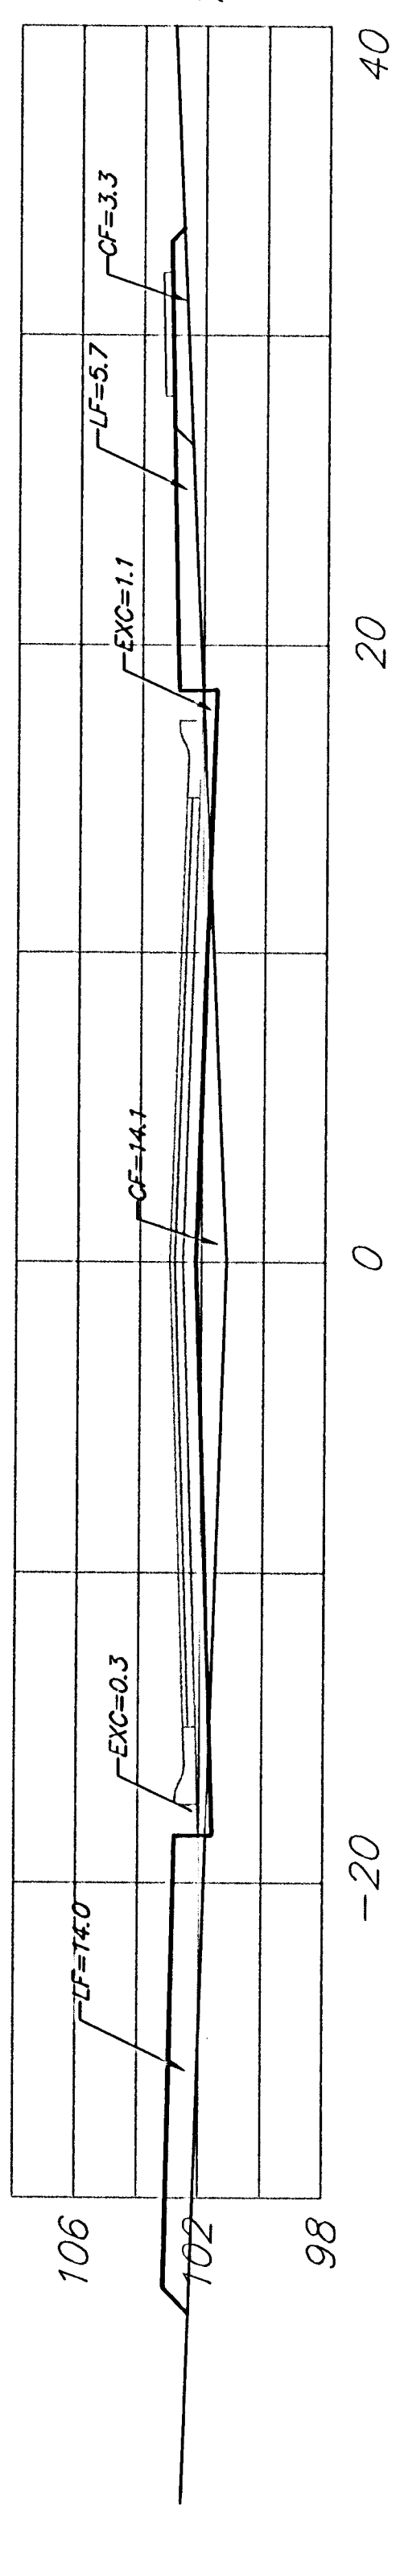

8+00.00

EXC = 1.6
LF = 40.9
CF = 40.9

31st ST. S.

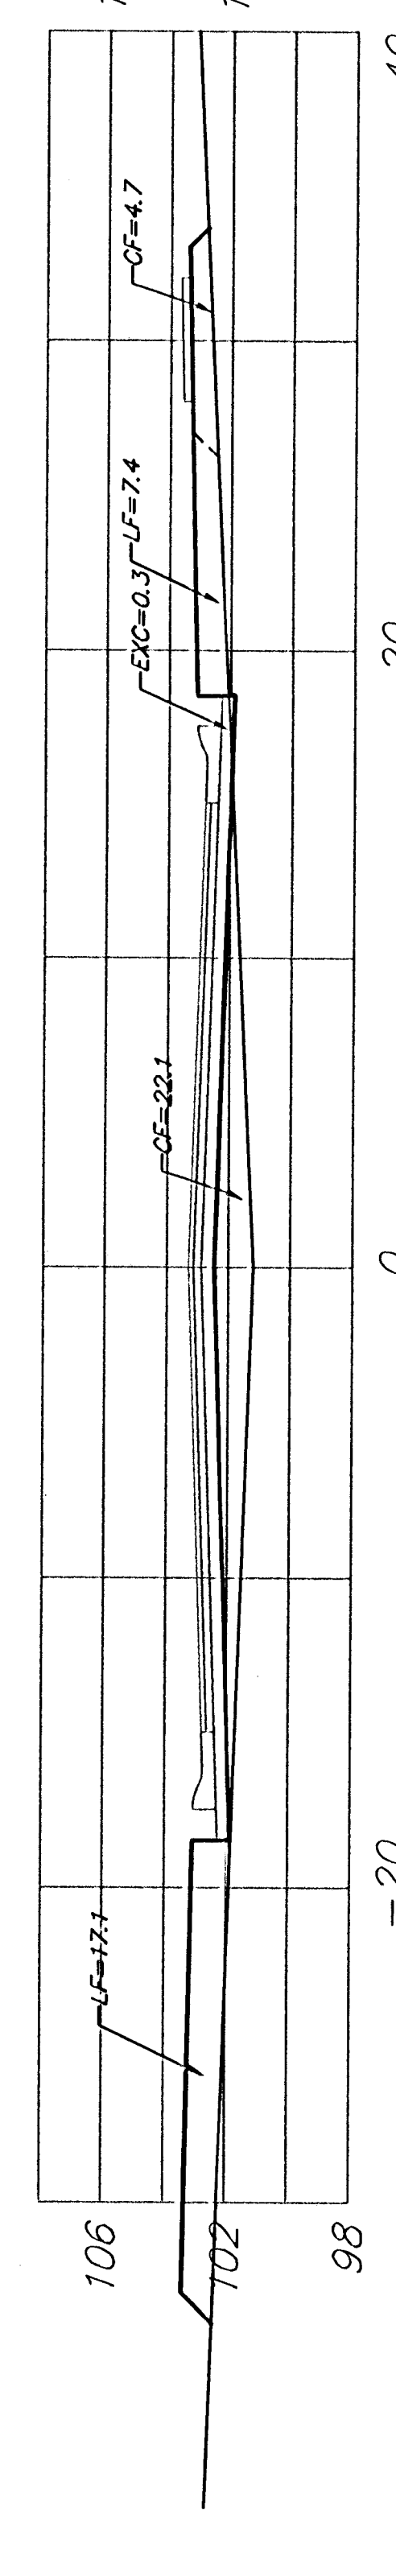

7+50.00

EXC = 0.3
LF = 55.3
CF = 75.5

Bluelake

Sheet Totals:
Excavation = 474.6 C.Y.
Loose Fill = 160.8 C.Y.
Compacted Fill = 132.5 C.Y.