




25.00' $\begin{matrix} EXC = 30.4 \\ LF = 15.2 \\ CF = 0.3 \end{matrix}$

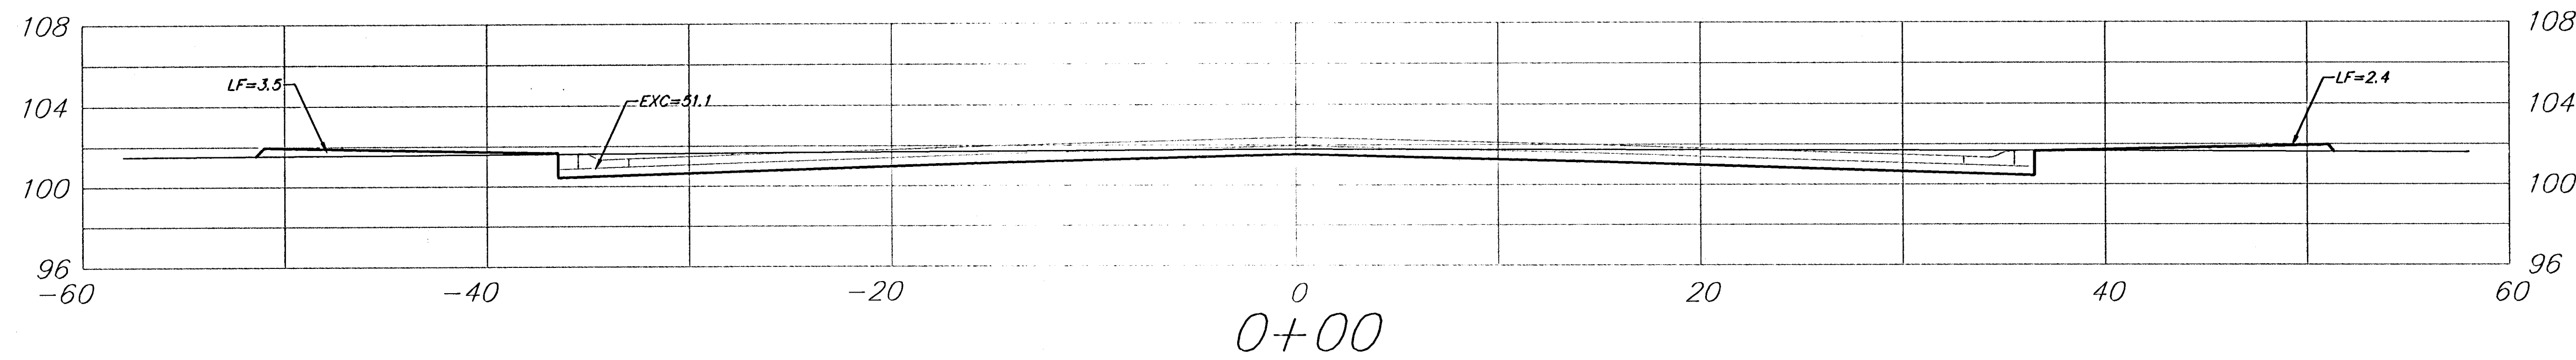


15.00' $\begin{matrix} EXC = 30.6 \\ LF = 2.7 \\ CF = 0.0 \end{matrix}$

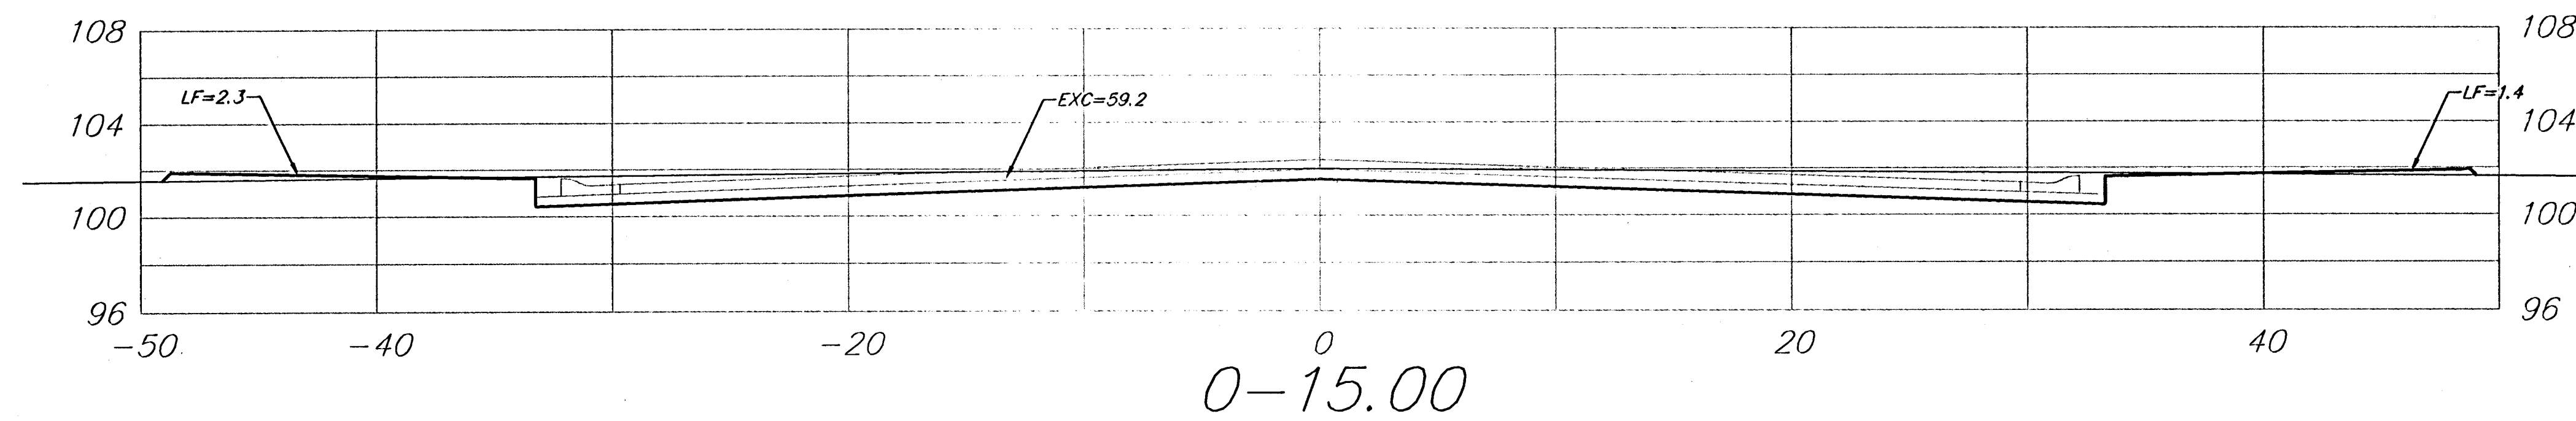

20.00' $\begin{matrix} EXC = 27.2 \\ LF = 18.1 \\ CF = 0.0 \end{matrix}$

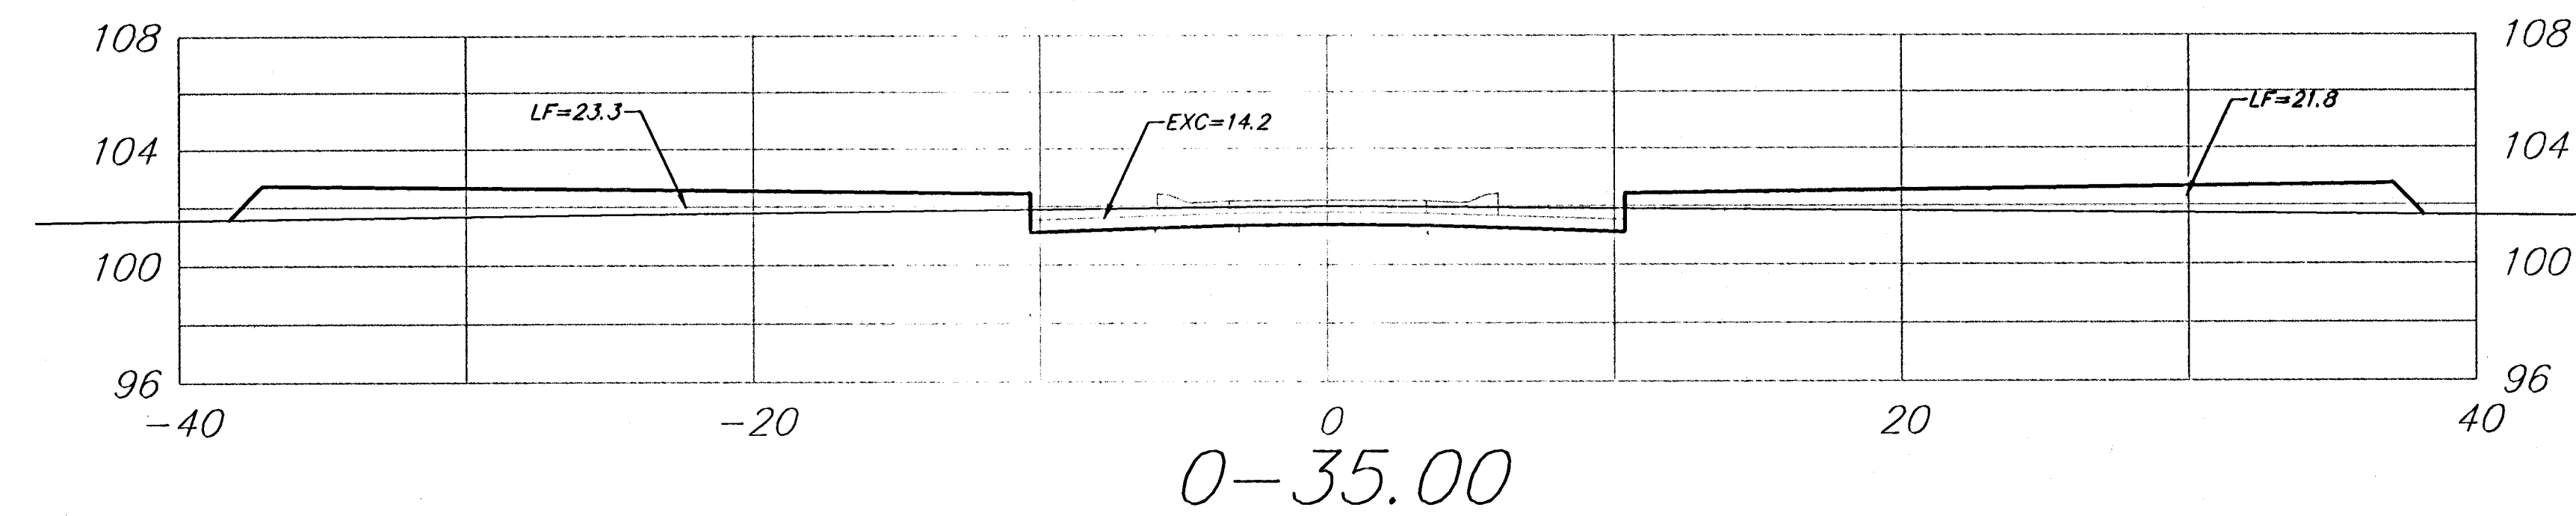

15.00' $\begin{matrix} EXC = 11.2 \\ LF = 12.5 \\ CF = 0.0 \end{matrix}$

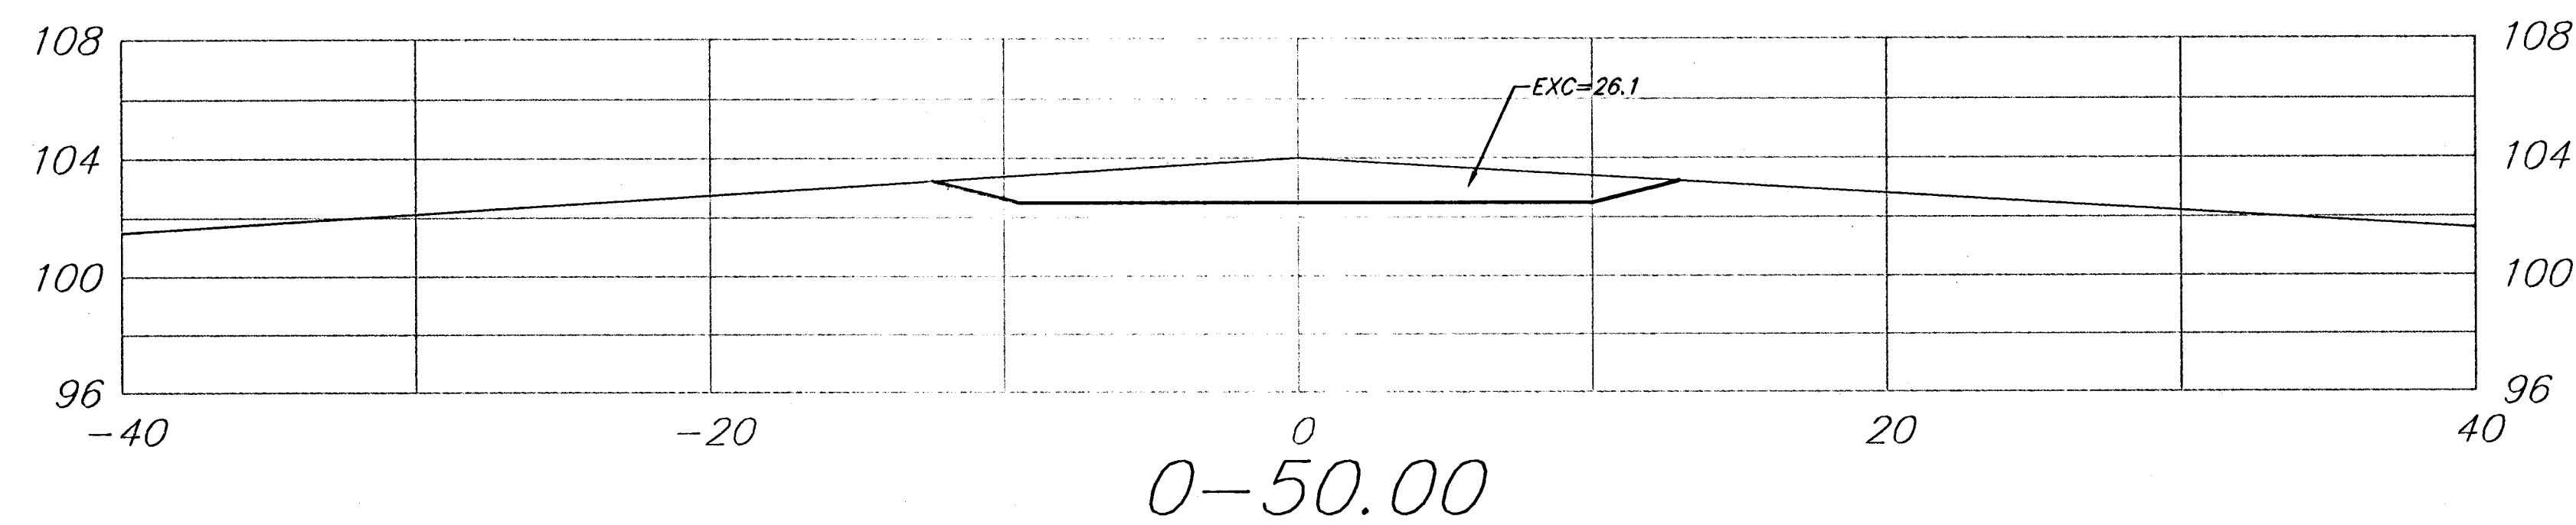

Sheet Totals:
Excavation = 99.4 C.Y.
Loose Fill = 48.5 C.Y.
Compacted Fill = 0.3 C.Y.

Sabin Ct. (Lots 43-60, Block D)