



4+00.00

EXC = 0.0
LF = 108.7
CF = 218.6

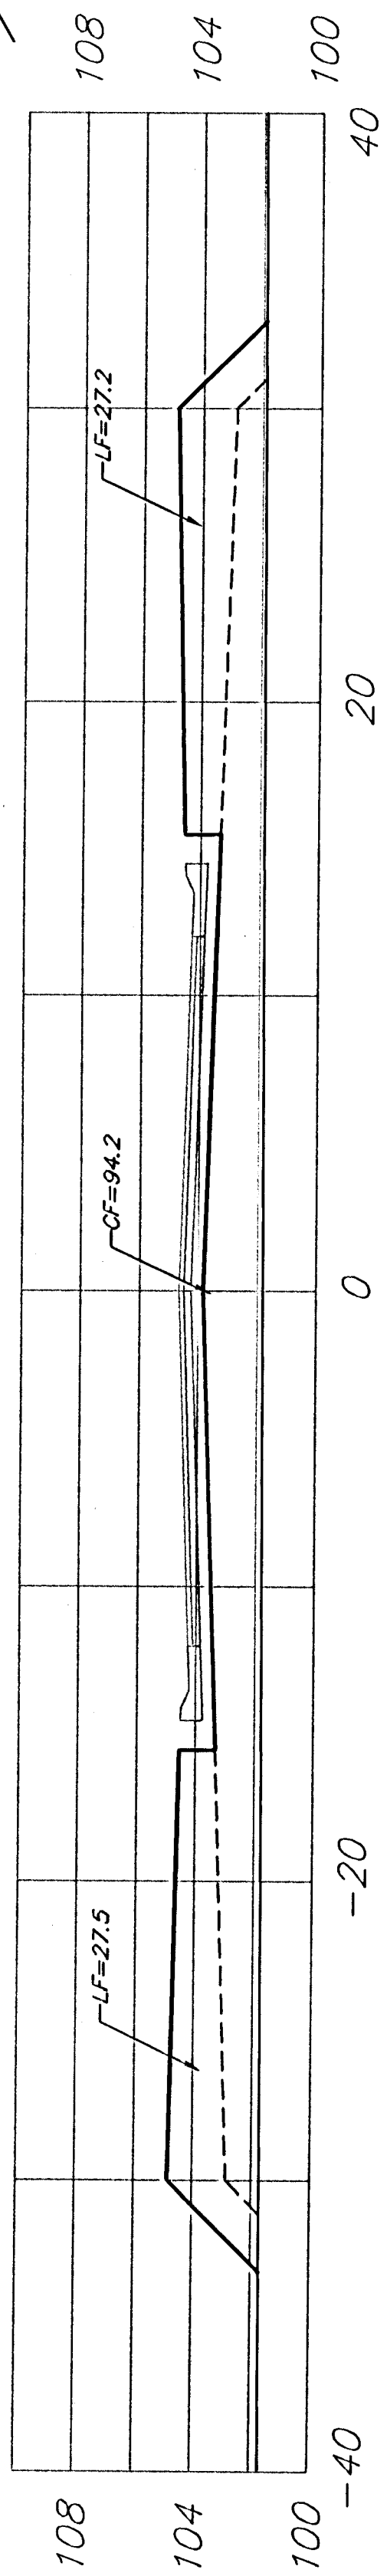


3+47.49

EXC = 0.0
LF = 40.7
CF = 86.9

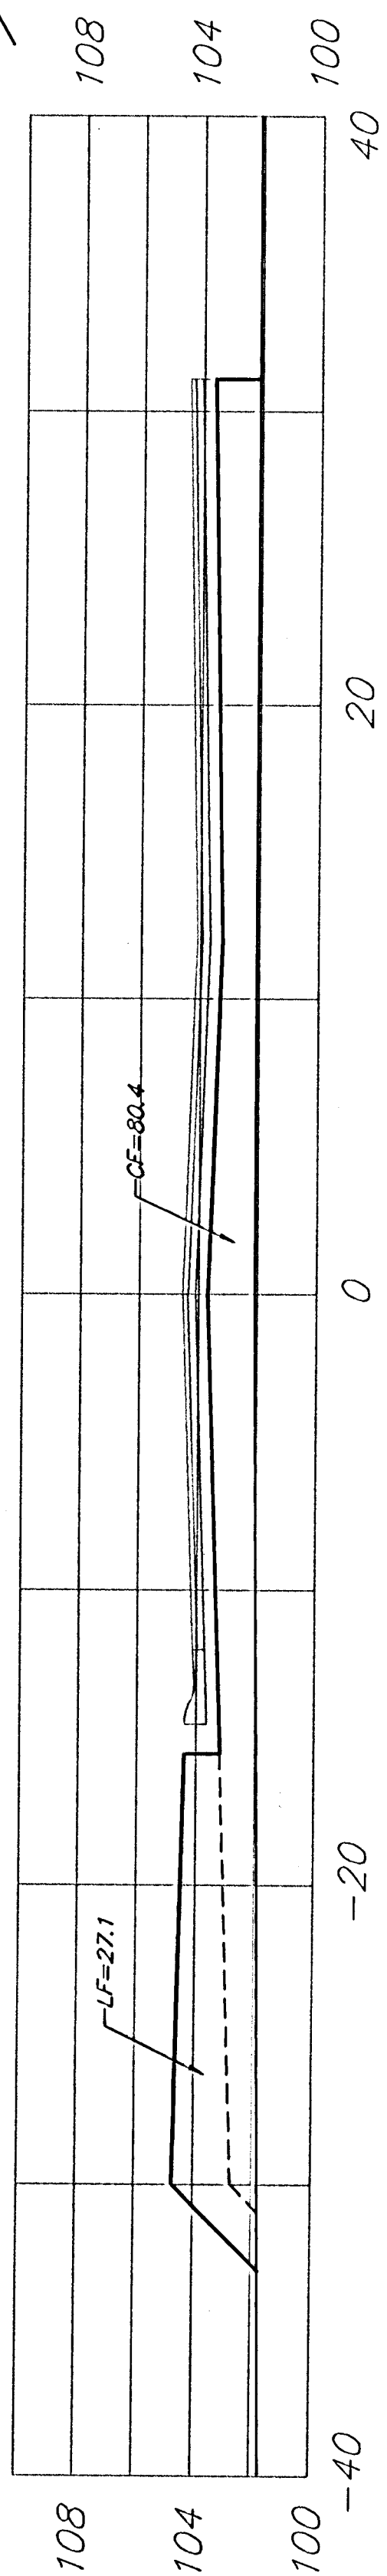


3+20.60

EXC = 0.0
LF = 40.0
CF = 71.8

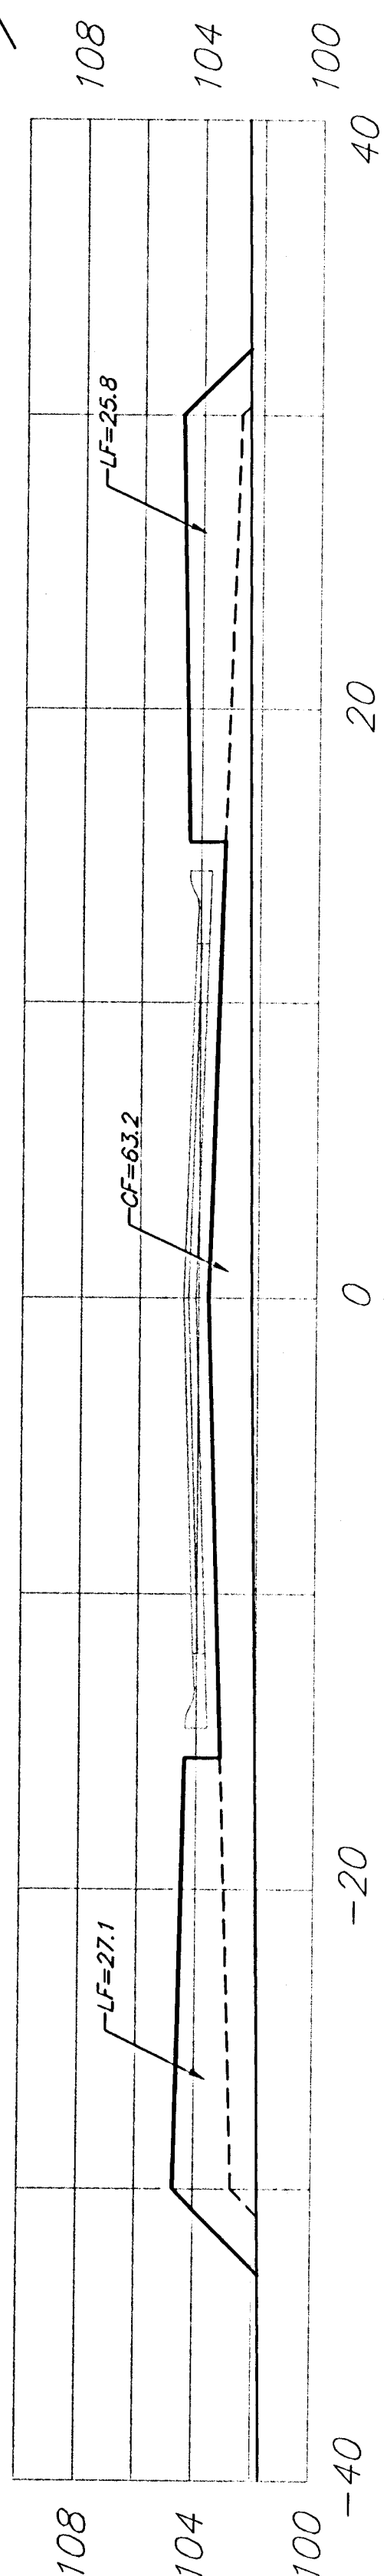


2+93.60

EXC = 0.0
LF = 83.9
CF = 79.7

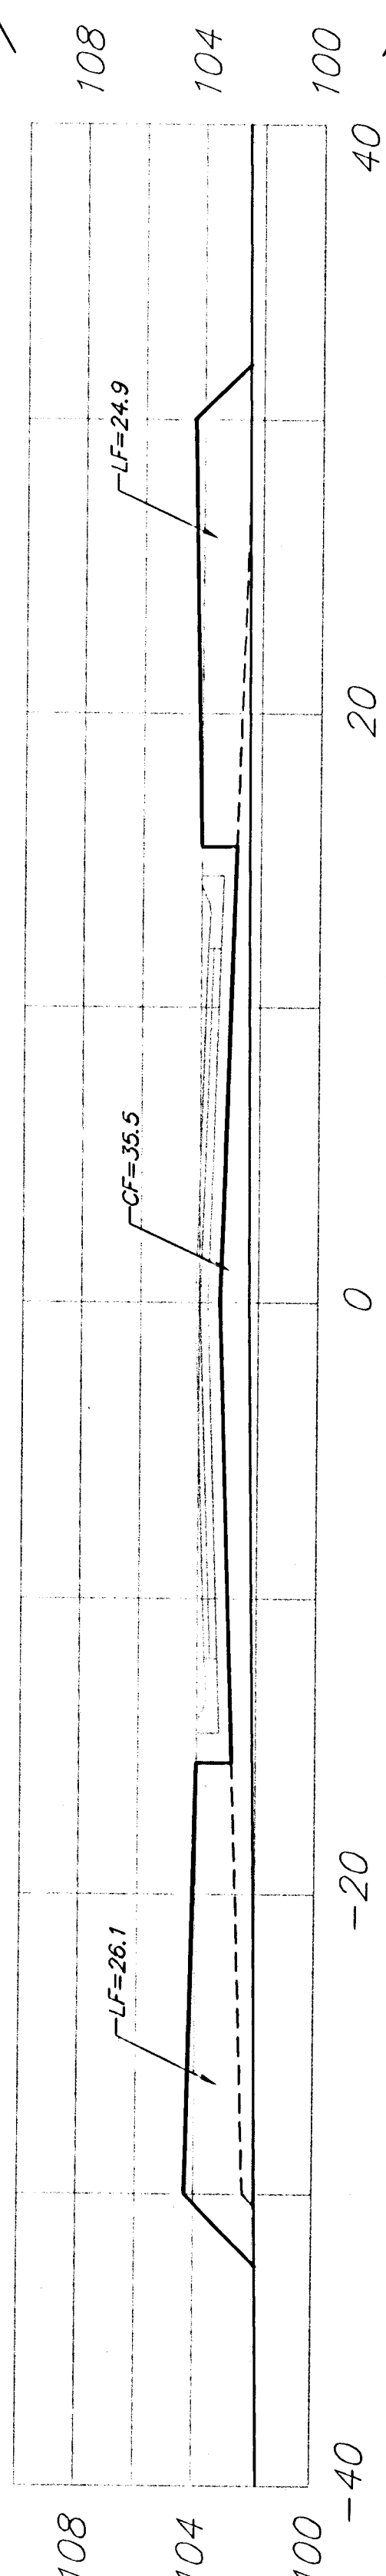


2+50.00

EXC = 0.0
LF = 91.5
CF = 47.3

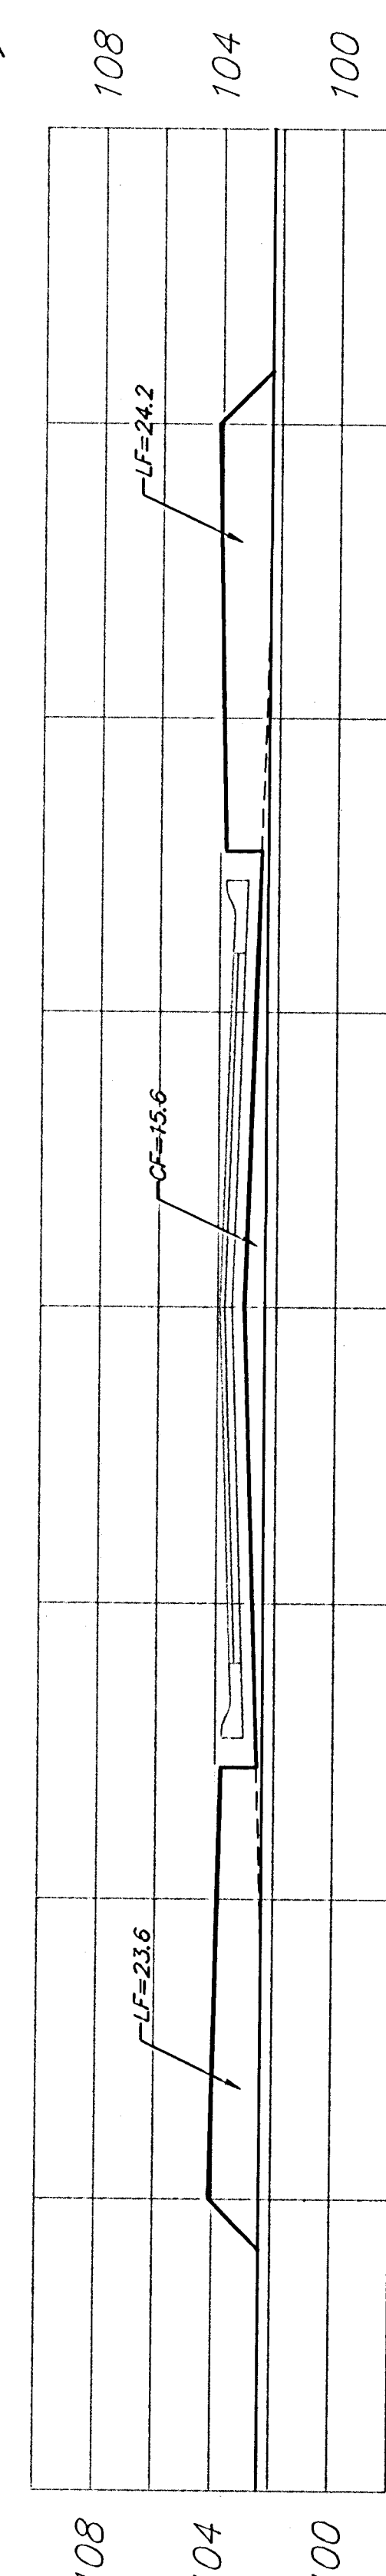


2+00.00

EXC = 0.3
LF = 82.1
CF = 21.0

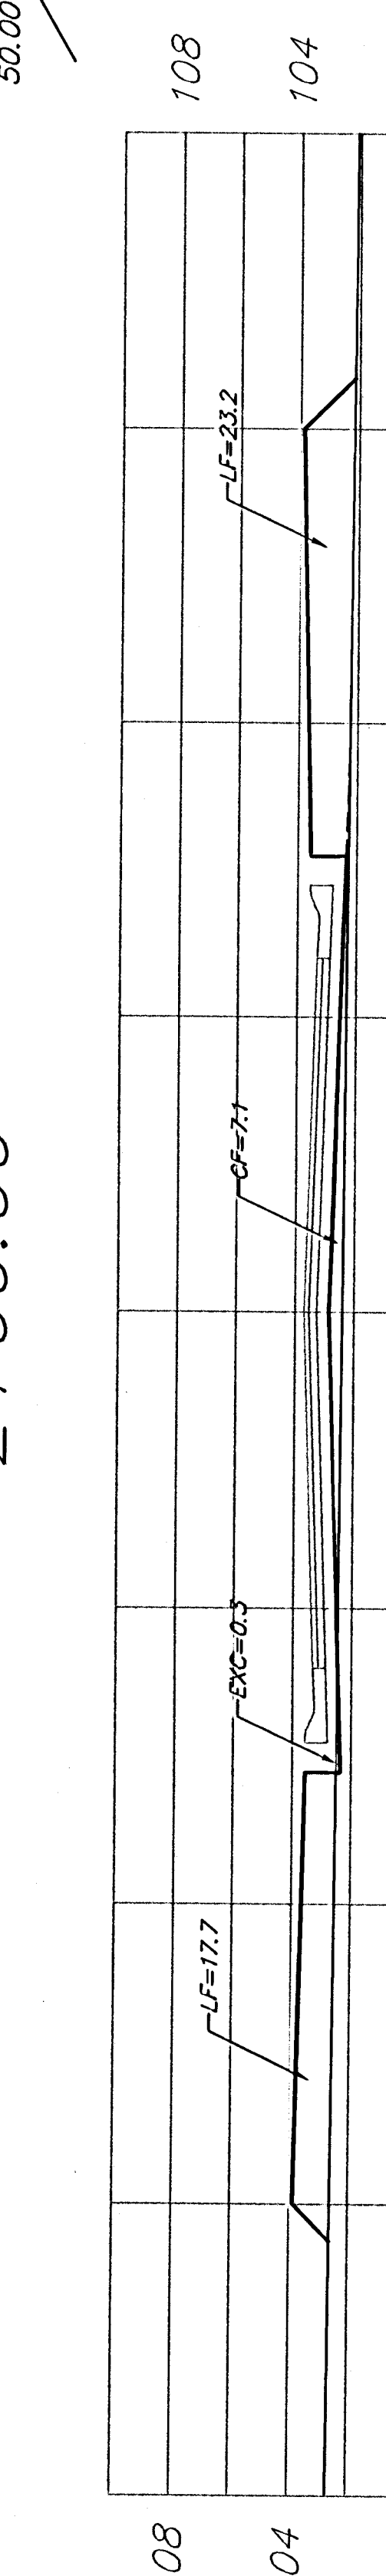


1+50.00

EXC = 2.0
LF = 70.4
CF = 9.7

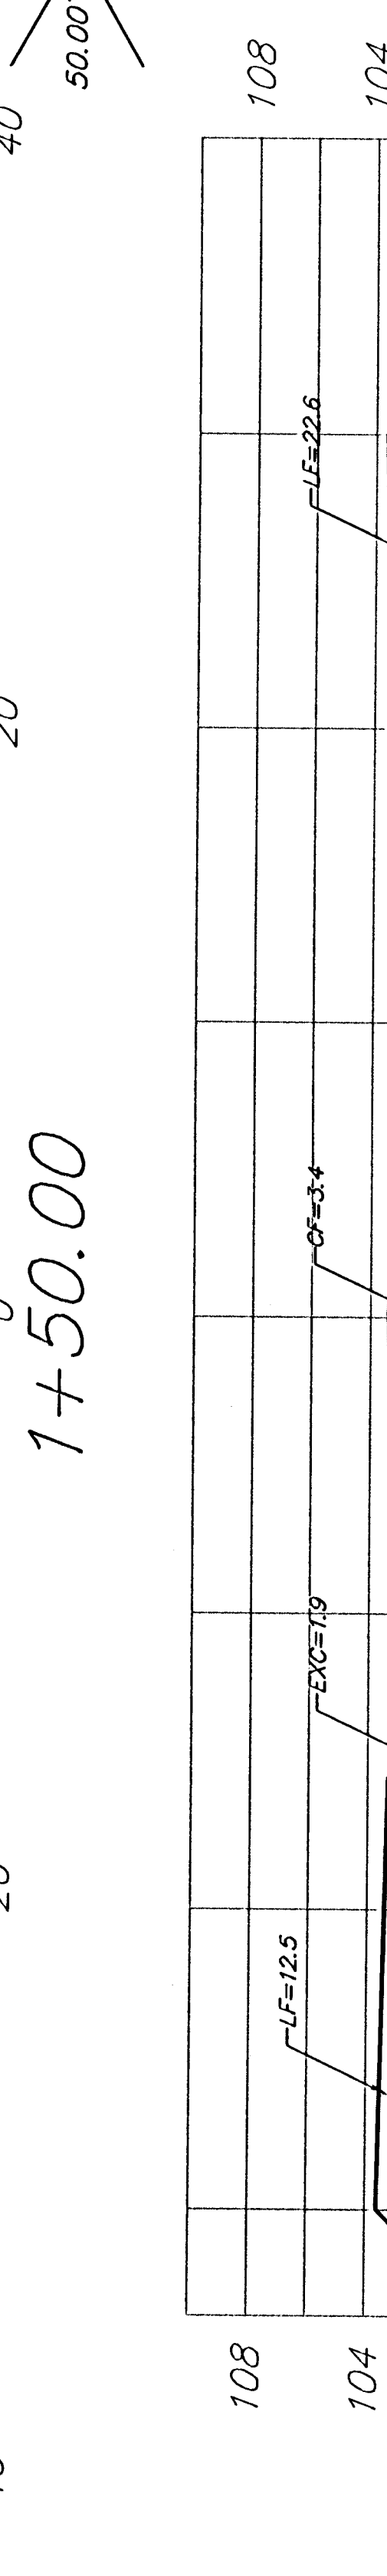


1+00.00

EXC = 2.0
LF = 68.6
CF = 8.4

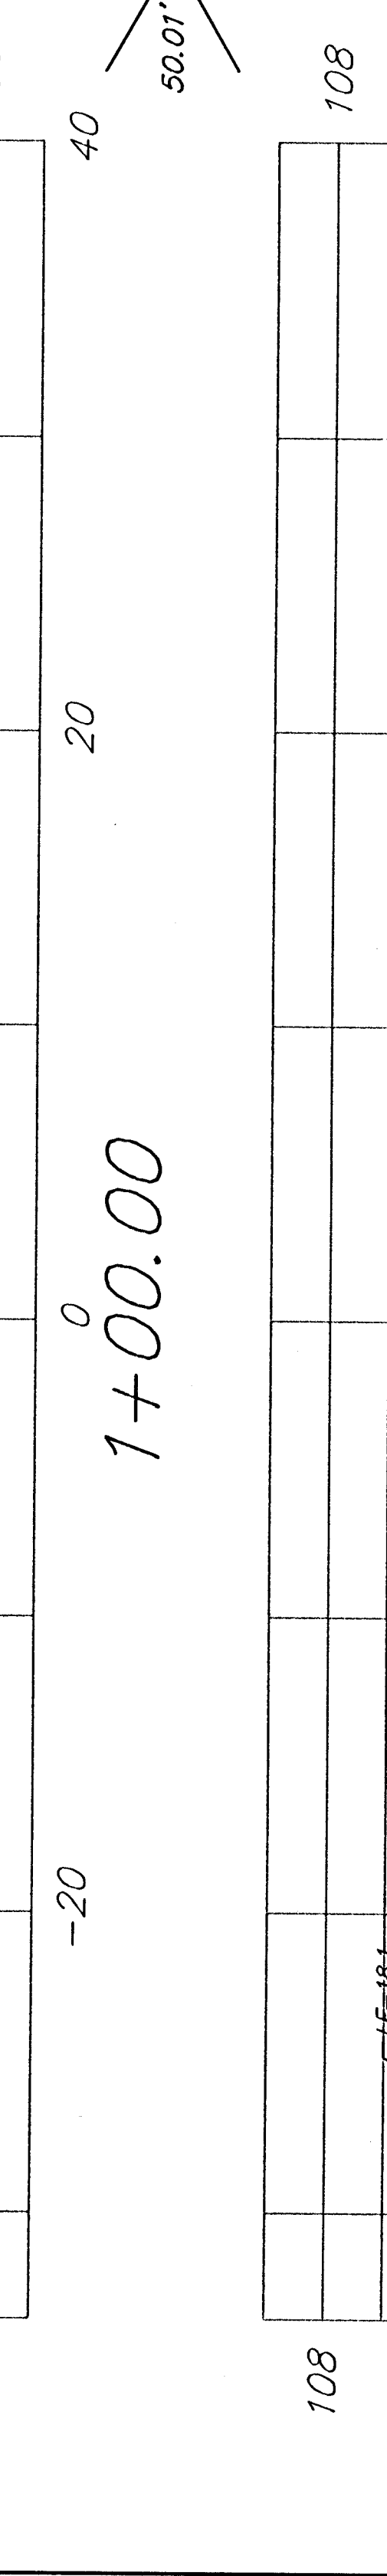

0+49.99

EXC = 10.3
LF = 30.5
CF = 3.0

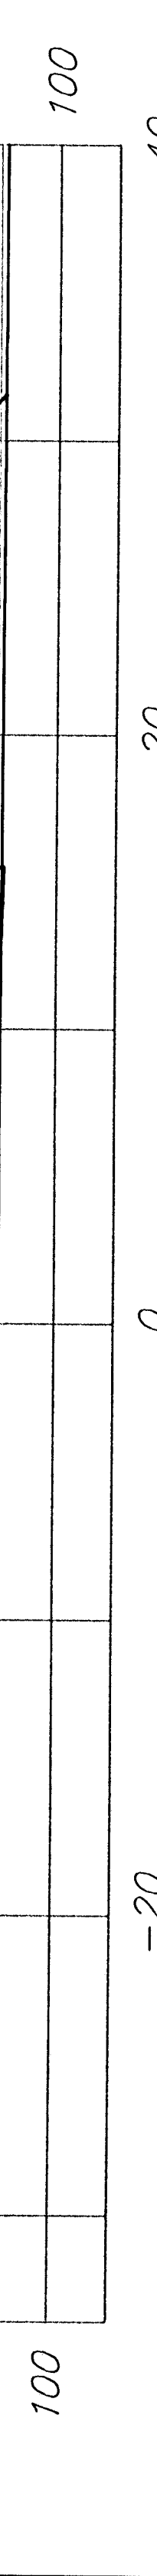

Sabin Ct. (Lots 43-60, Block D)

Sheet Totals:

Excavation = 14.6 C.Y.
Loose Fill = 616.4 C.Y.
Compacted Fill = 546.4 C.Y.



BAUGHMAN COMPANY P.A.
ENGINEERING, SURVEYING, & PLANNING

315-262-7271 • 315 ELLIS • WICHITA, KANSAS 67211

PROJECT NUMBER
472-84074

REV.

SHEET

64
75