
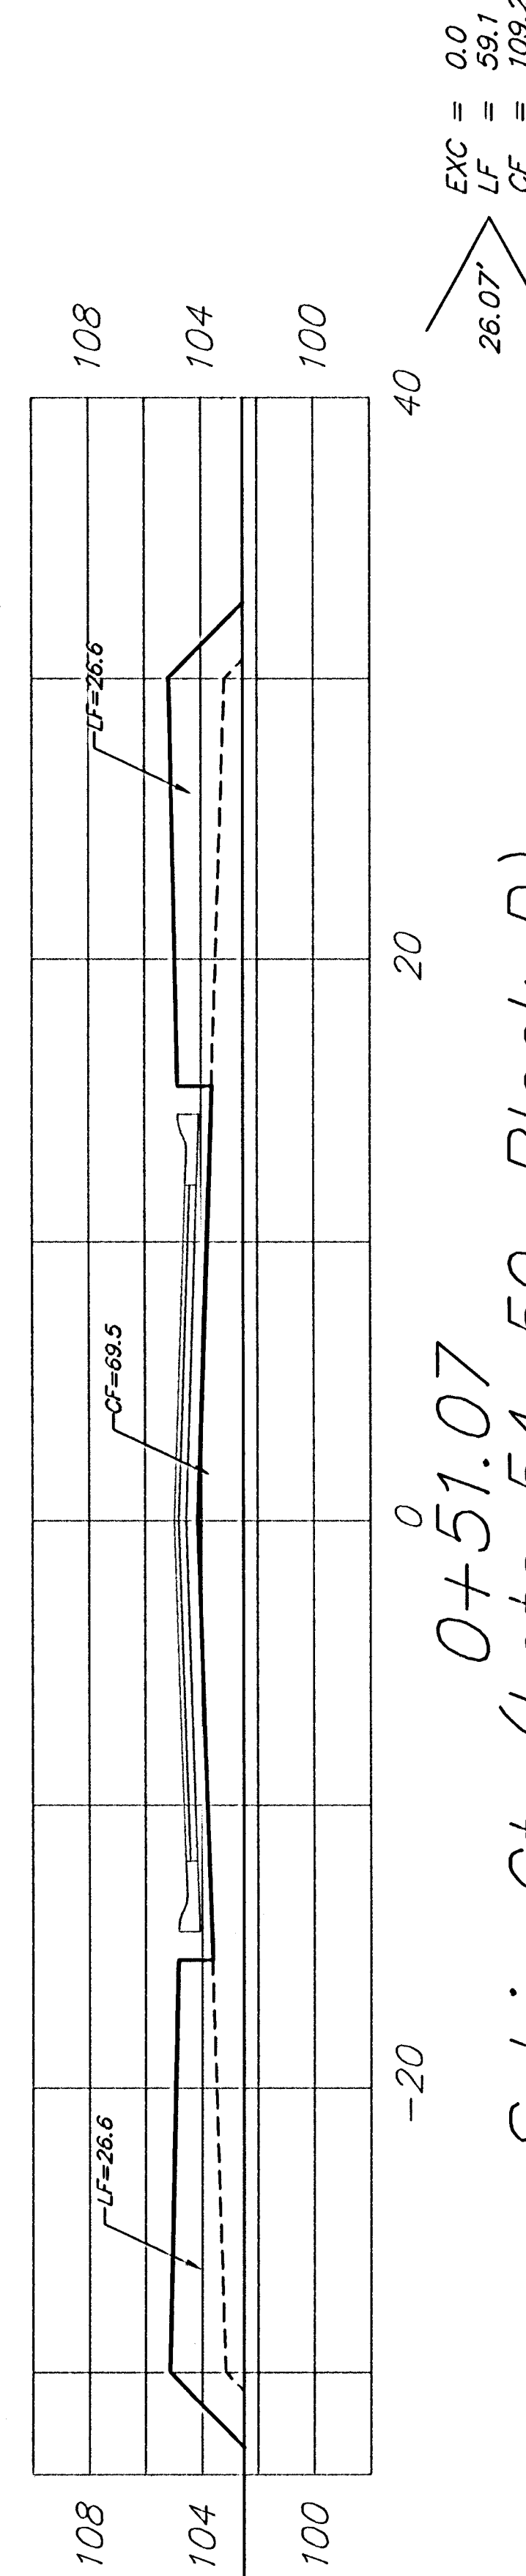
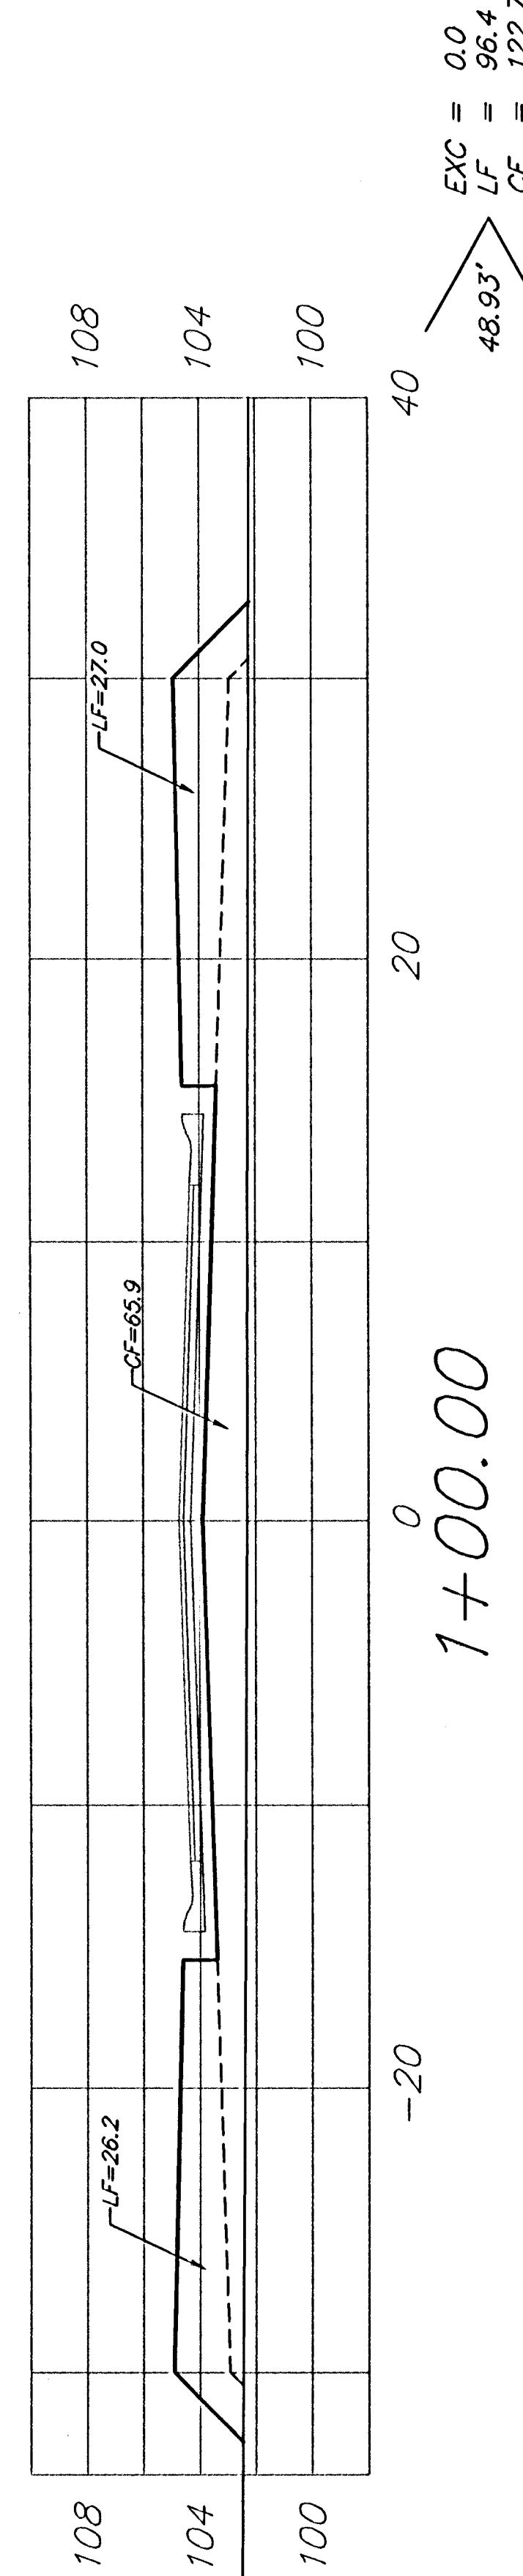


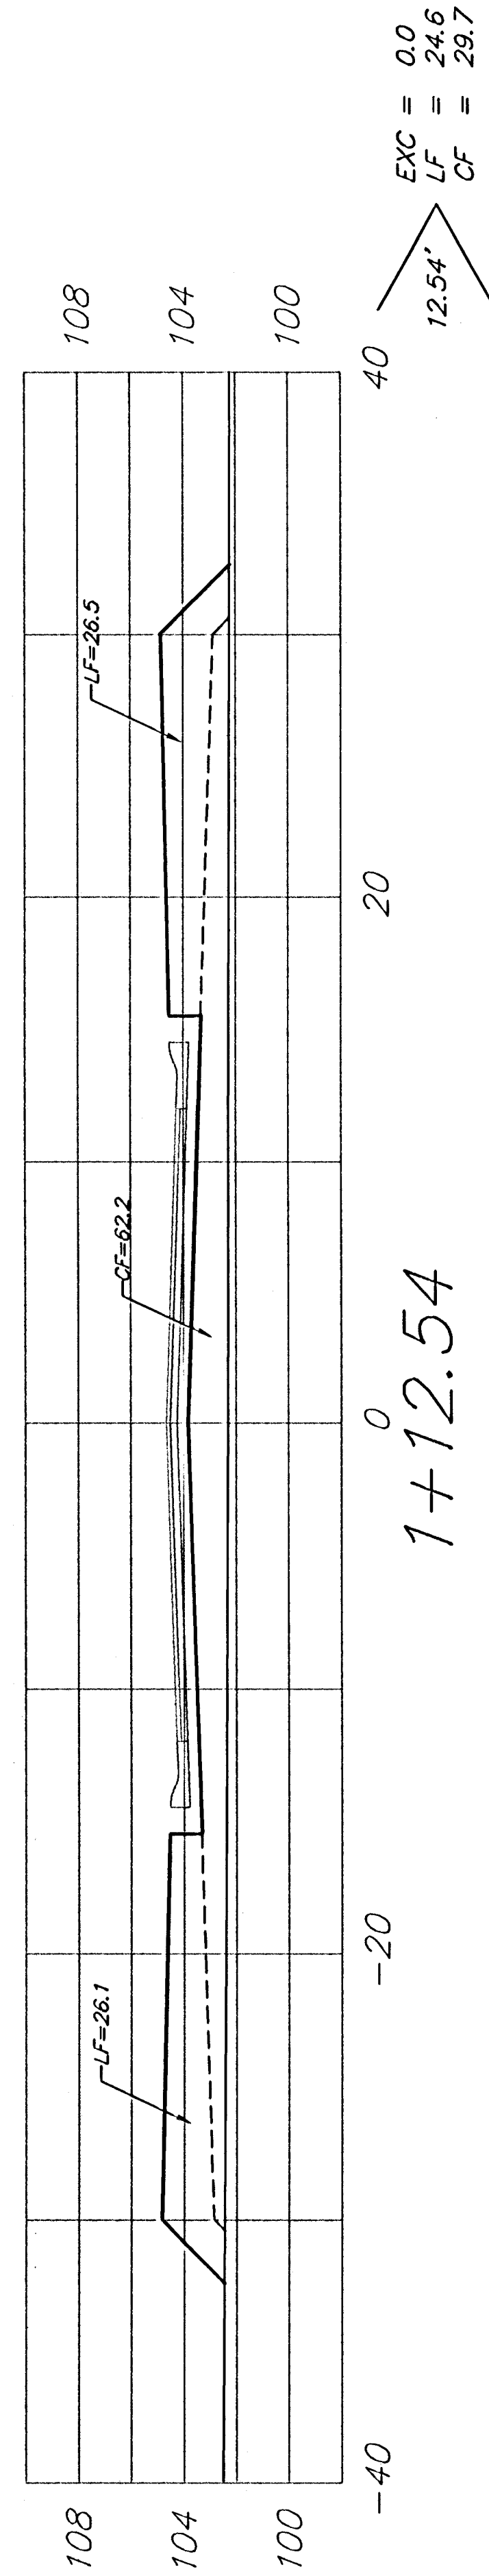

Sheet Totals:
Excavation = 0.0 C.Y.
Loose Fill = 180.1 C.Y.
Compacted Fill = 261.6 C.Y.

BAUGHMAN COMPANY P.A. ENGINEERING, SURVEYING, & PLANNING 316-262-7271 • 315 ELLIS • WICHITA, KANSAS 67211	REV.
	PROJECT NUMBER 472-84074
SHEET 67 OF 75	REV.

Sabin Ct. (Lots 54-59, Block D)