
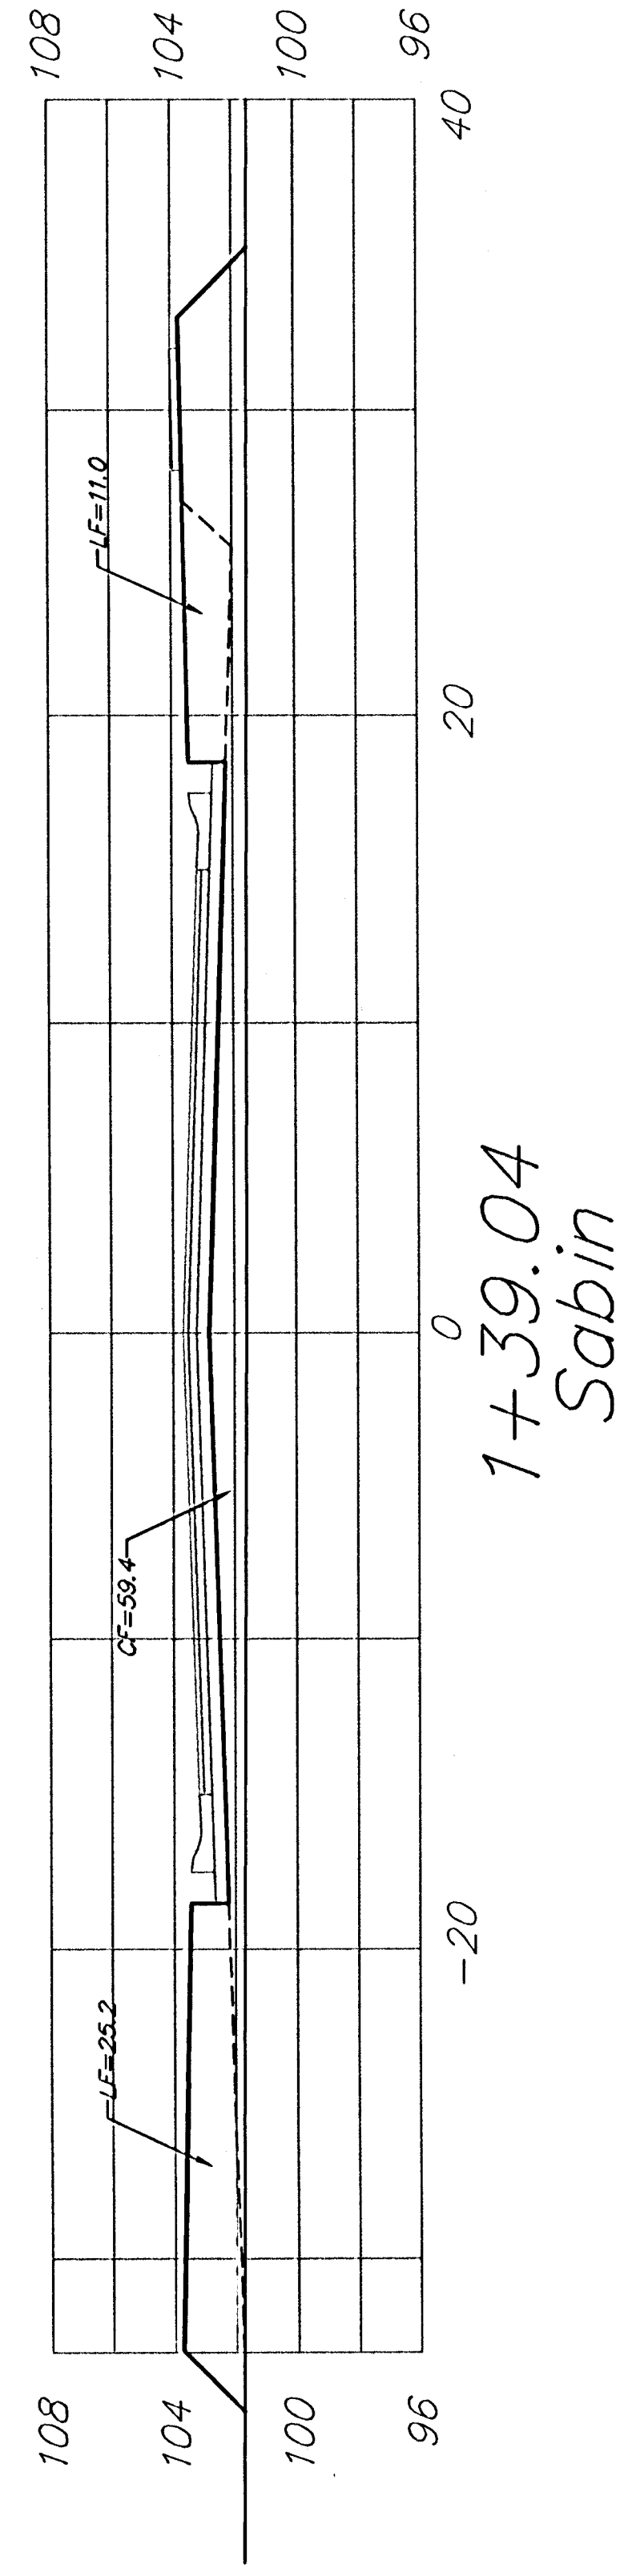
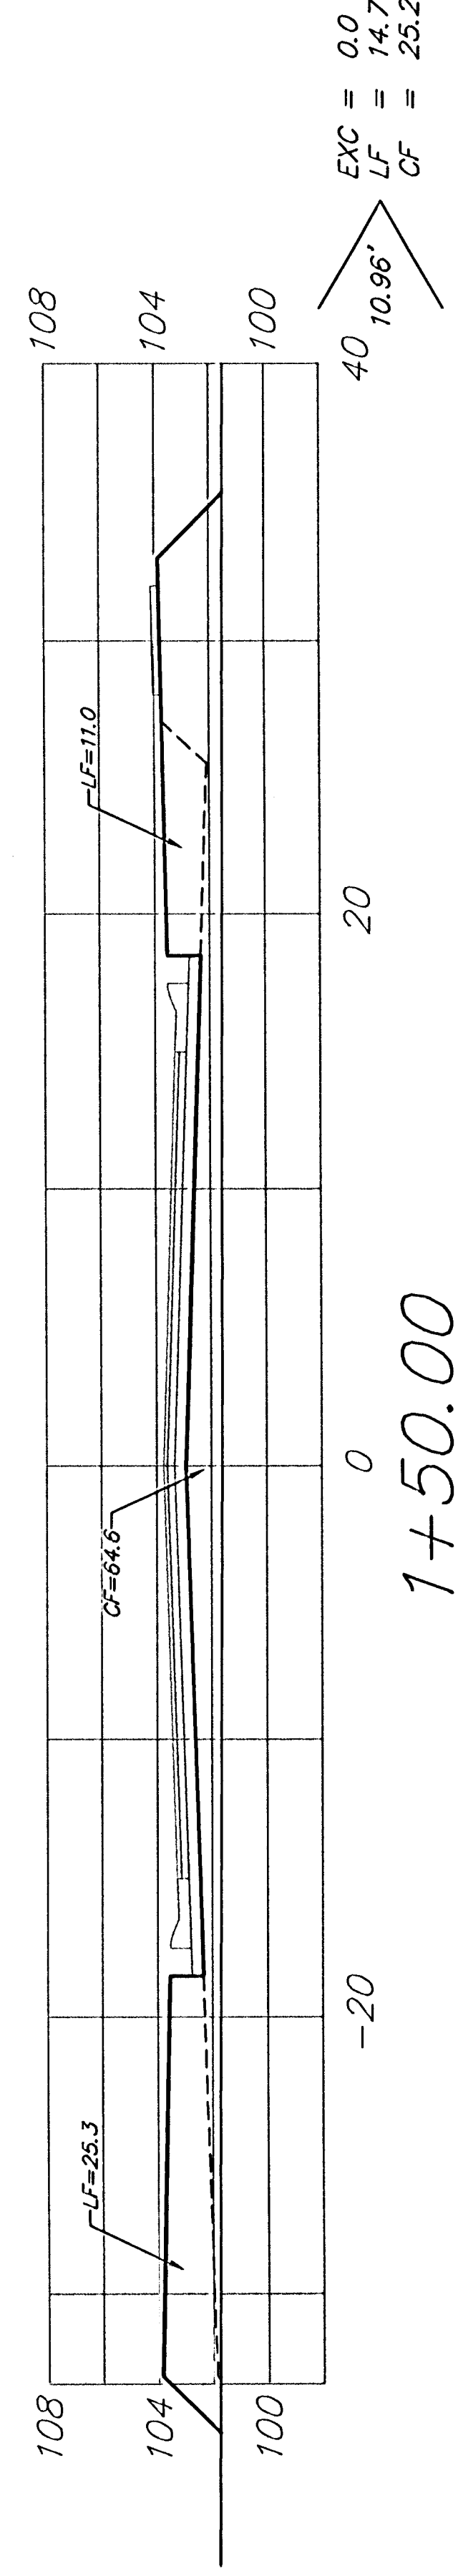
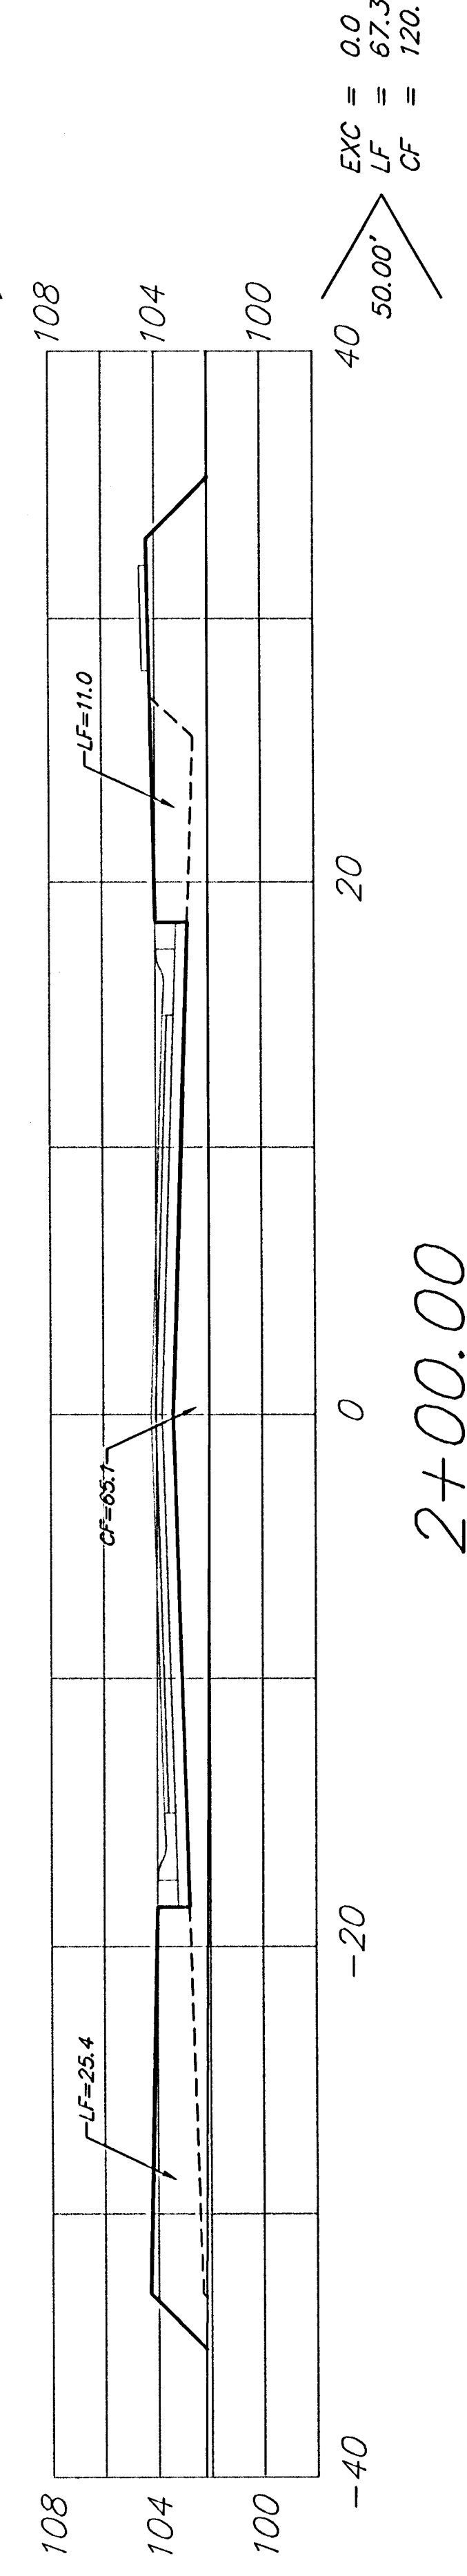
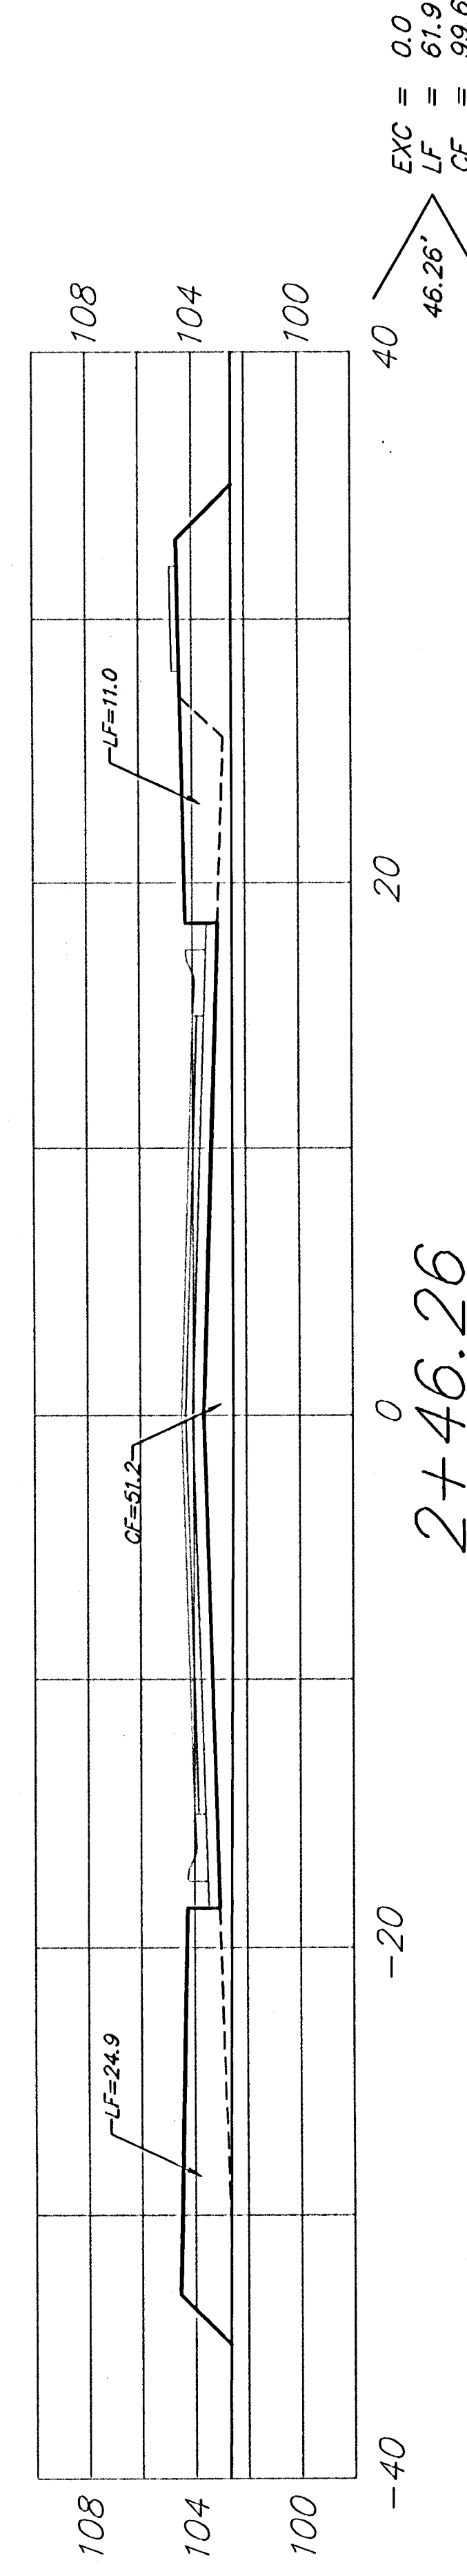
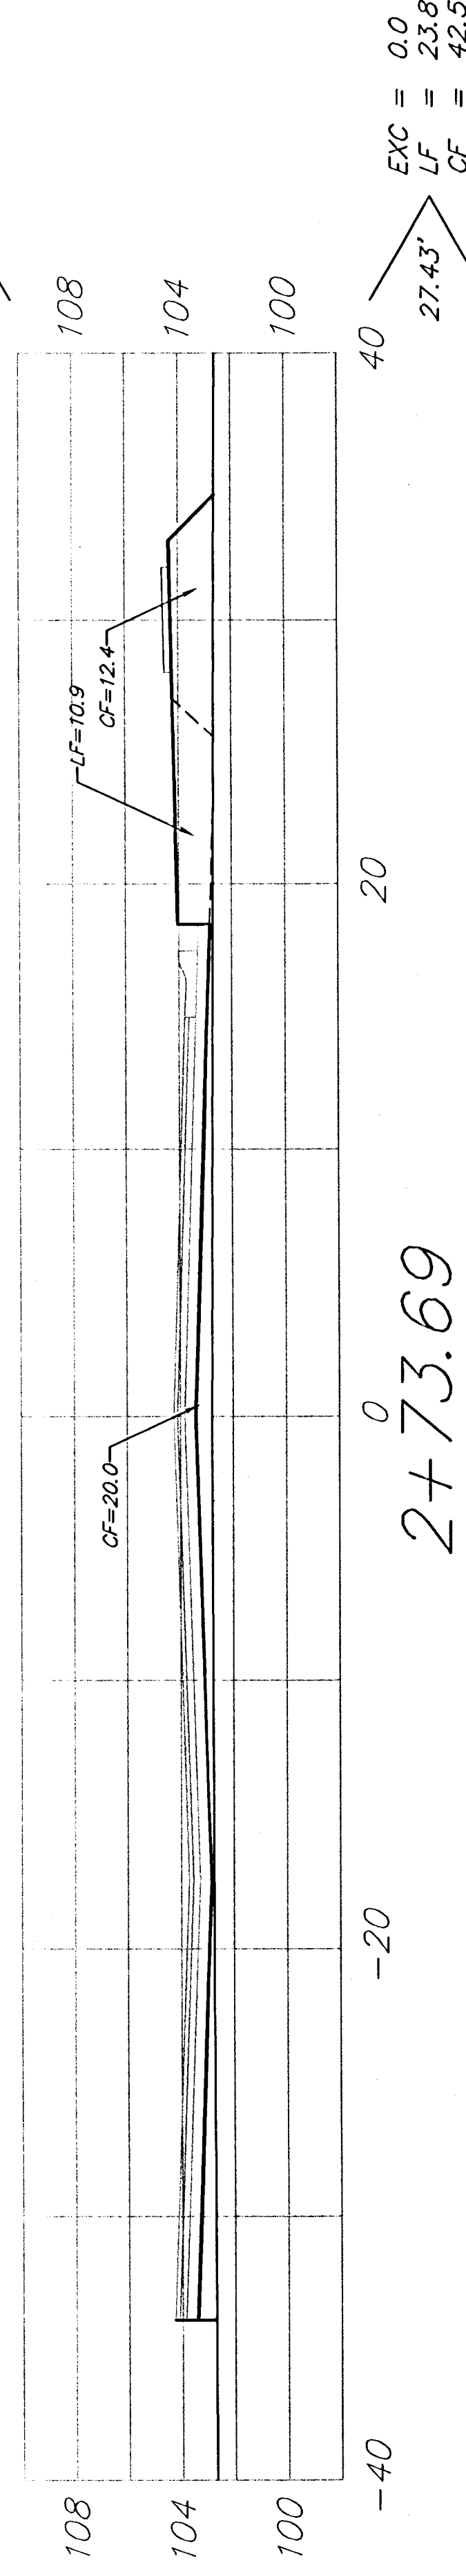
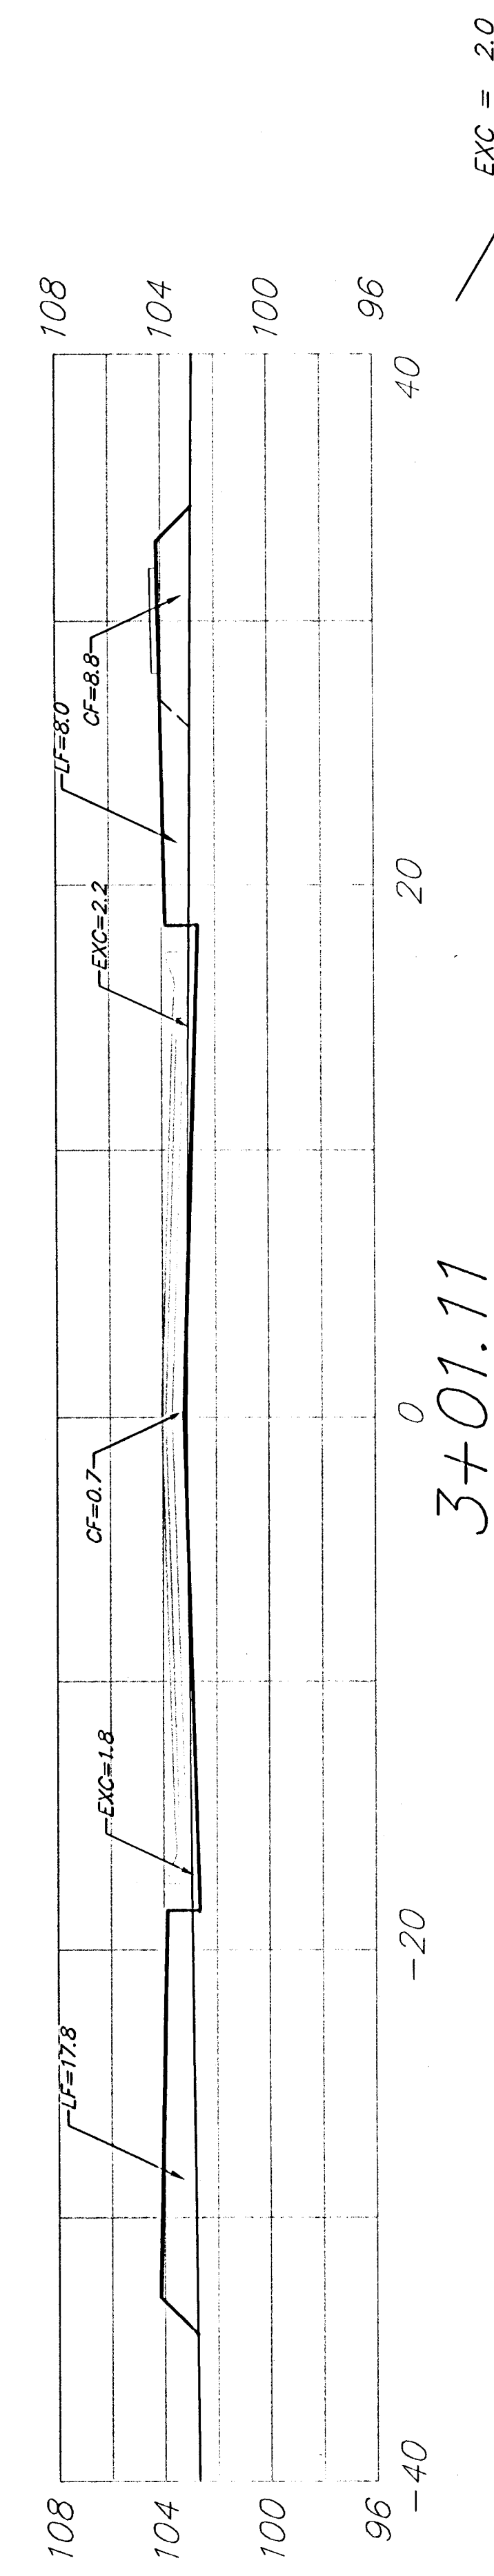
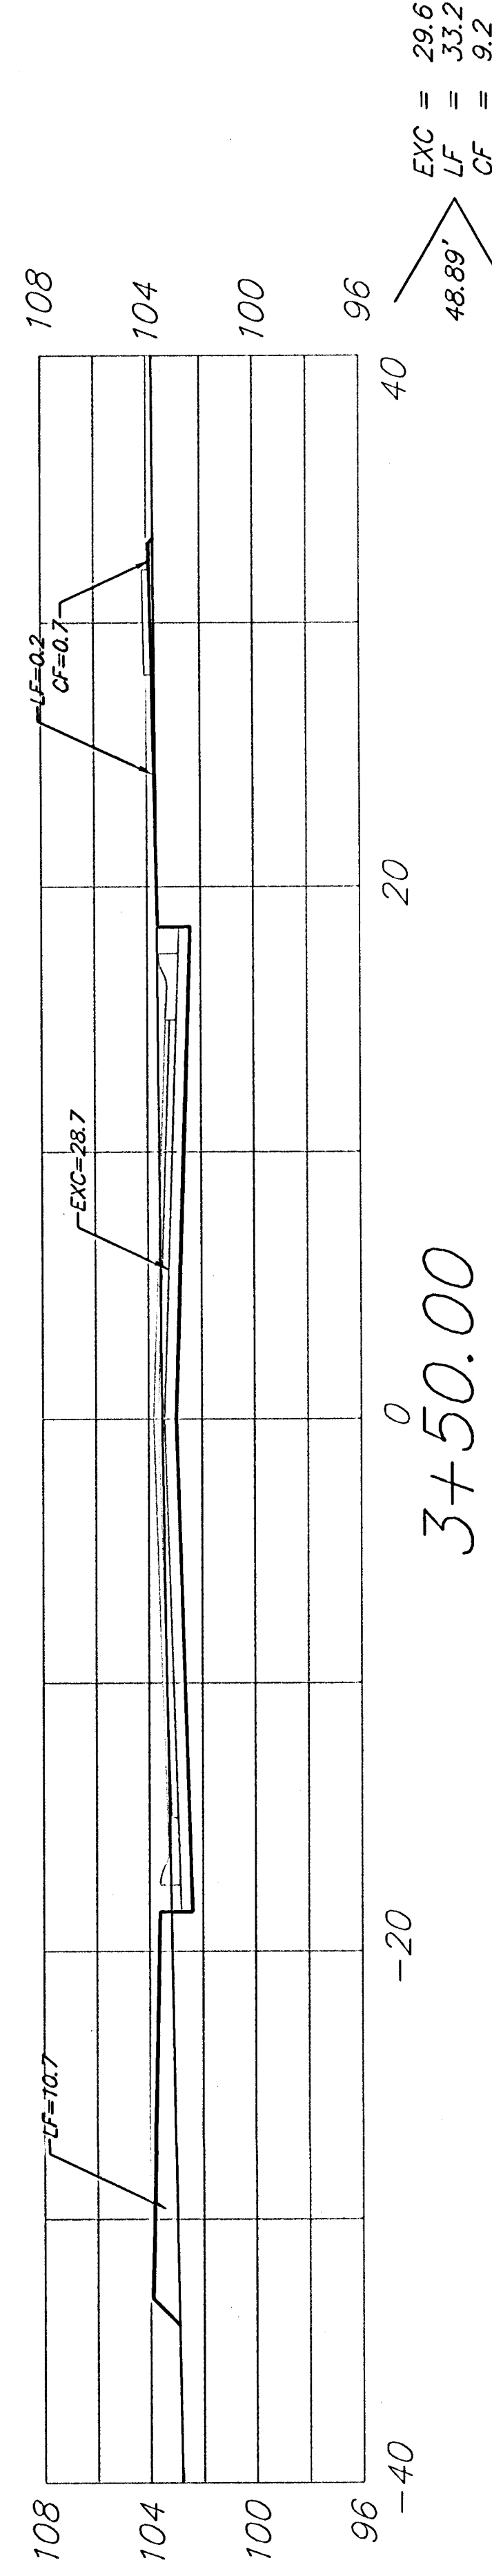
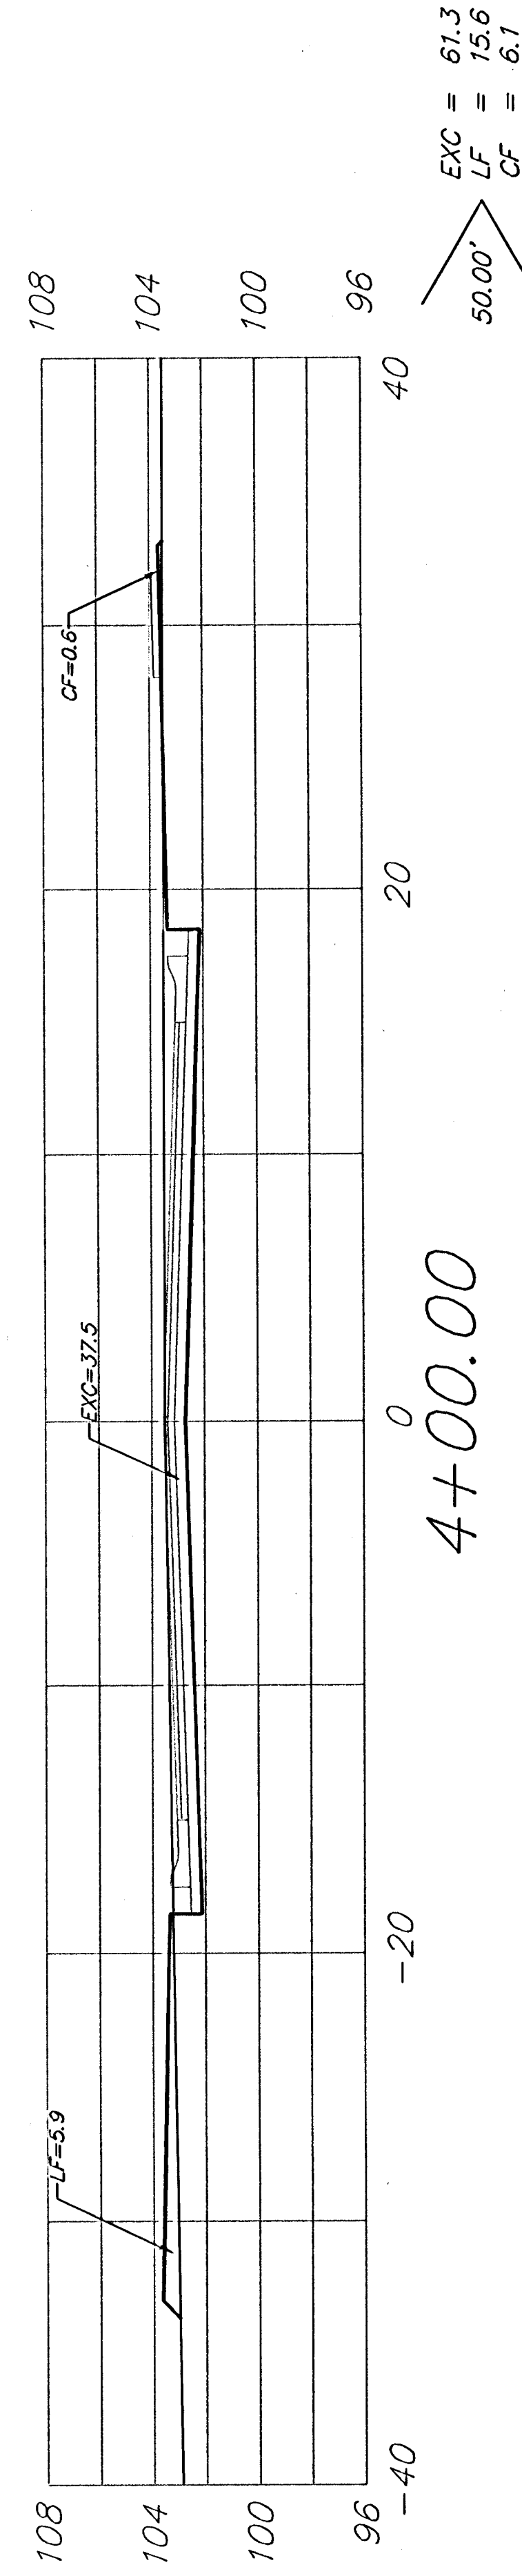


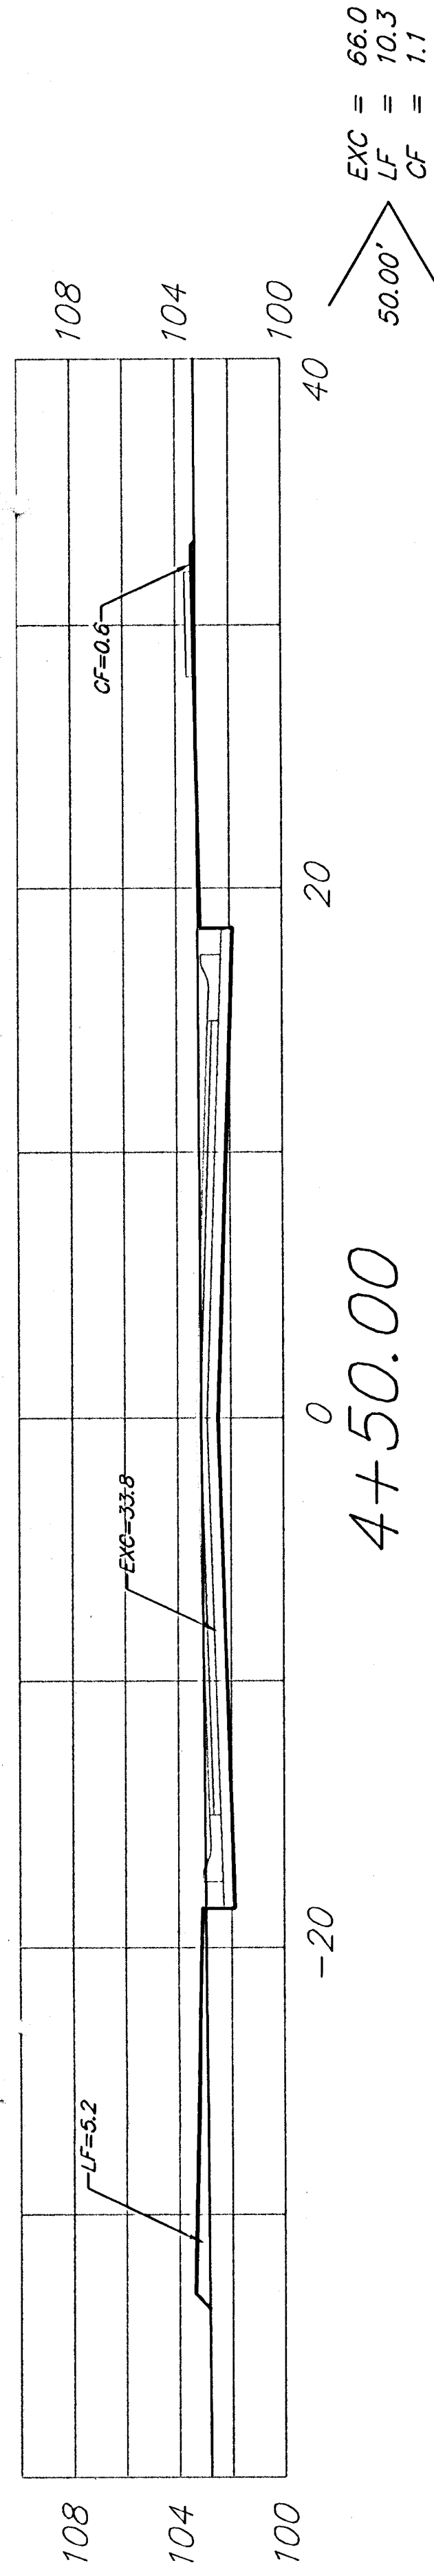

Sheet Totals:
Excavation = 158.9 C.Y.
Loose Fill = 245.4 C.Y.
Compacted Fill = 325.1 C.Y.