


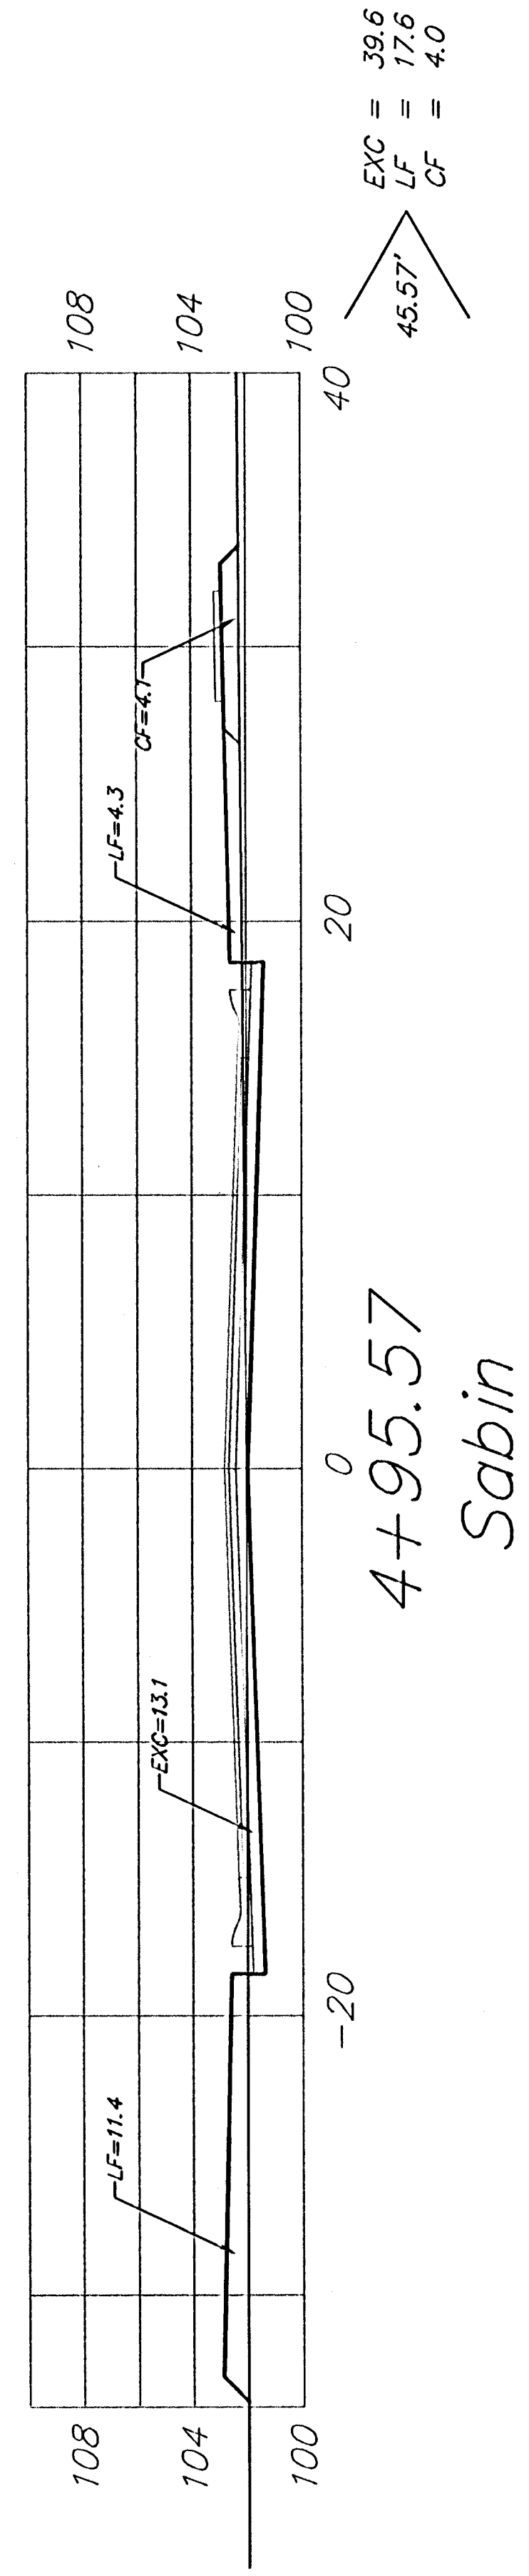

Sheet Totals:
 Excavation = 39.6 C.Y.
 Loose Fill = 17.6 C.Y.
 Compacted Fill = 4.0 C.Y.

 BAUGHMAN COMPANY P.A. ENGINEERING, SURVEYING, & PLANNING 316-262-7271 • 315 ELLIS • WICHITA, KANSAS 67211	REV.
	SHEET 69 OF 75
PROJECT NUMBER 472-84074	