



# TYPICAL PAVEMENT SECTION

**NOTES:**

- ① Contractor is Responsible for installing 150mm Topsoil Within Areas that will be Planted (Prior to the Installation of Landscaping) Paid for as "Placing Topsoil" (cu. m.)
- ② 150 mm Subgrade Compaction (Type B) (MR-90) in Cut Sections is *SUBSIDIARY* to Other Earthwork Items.

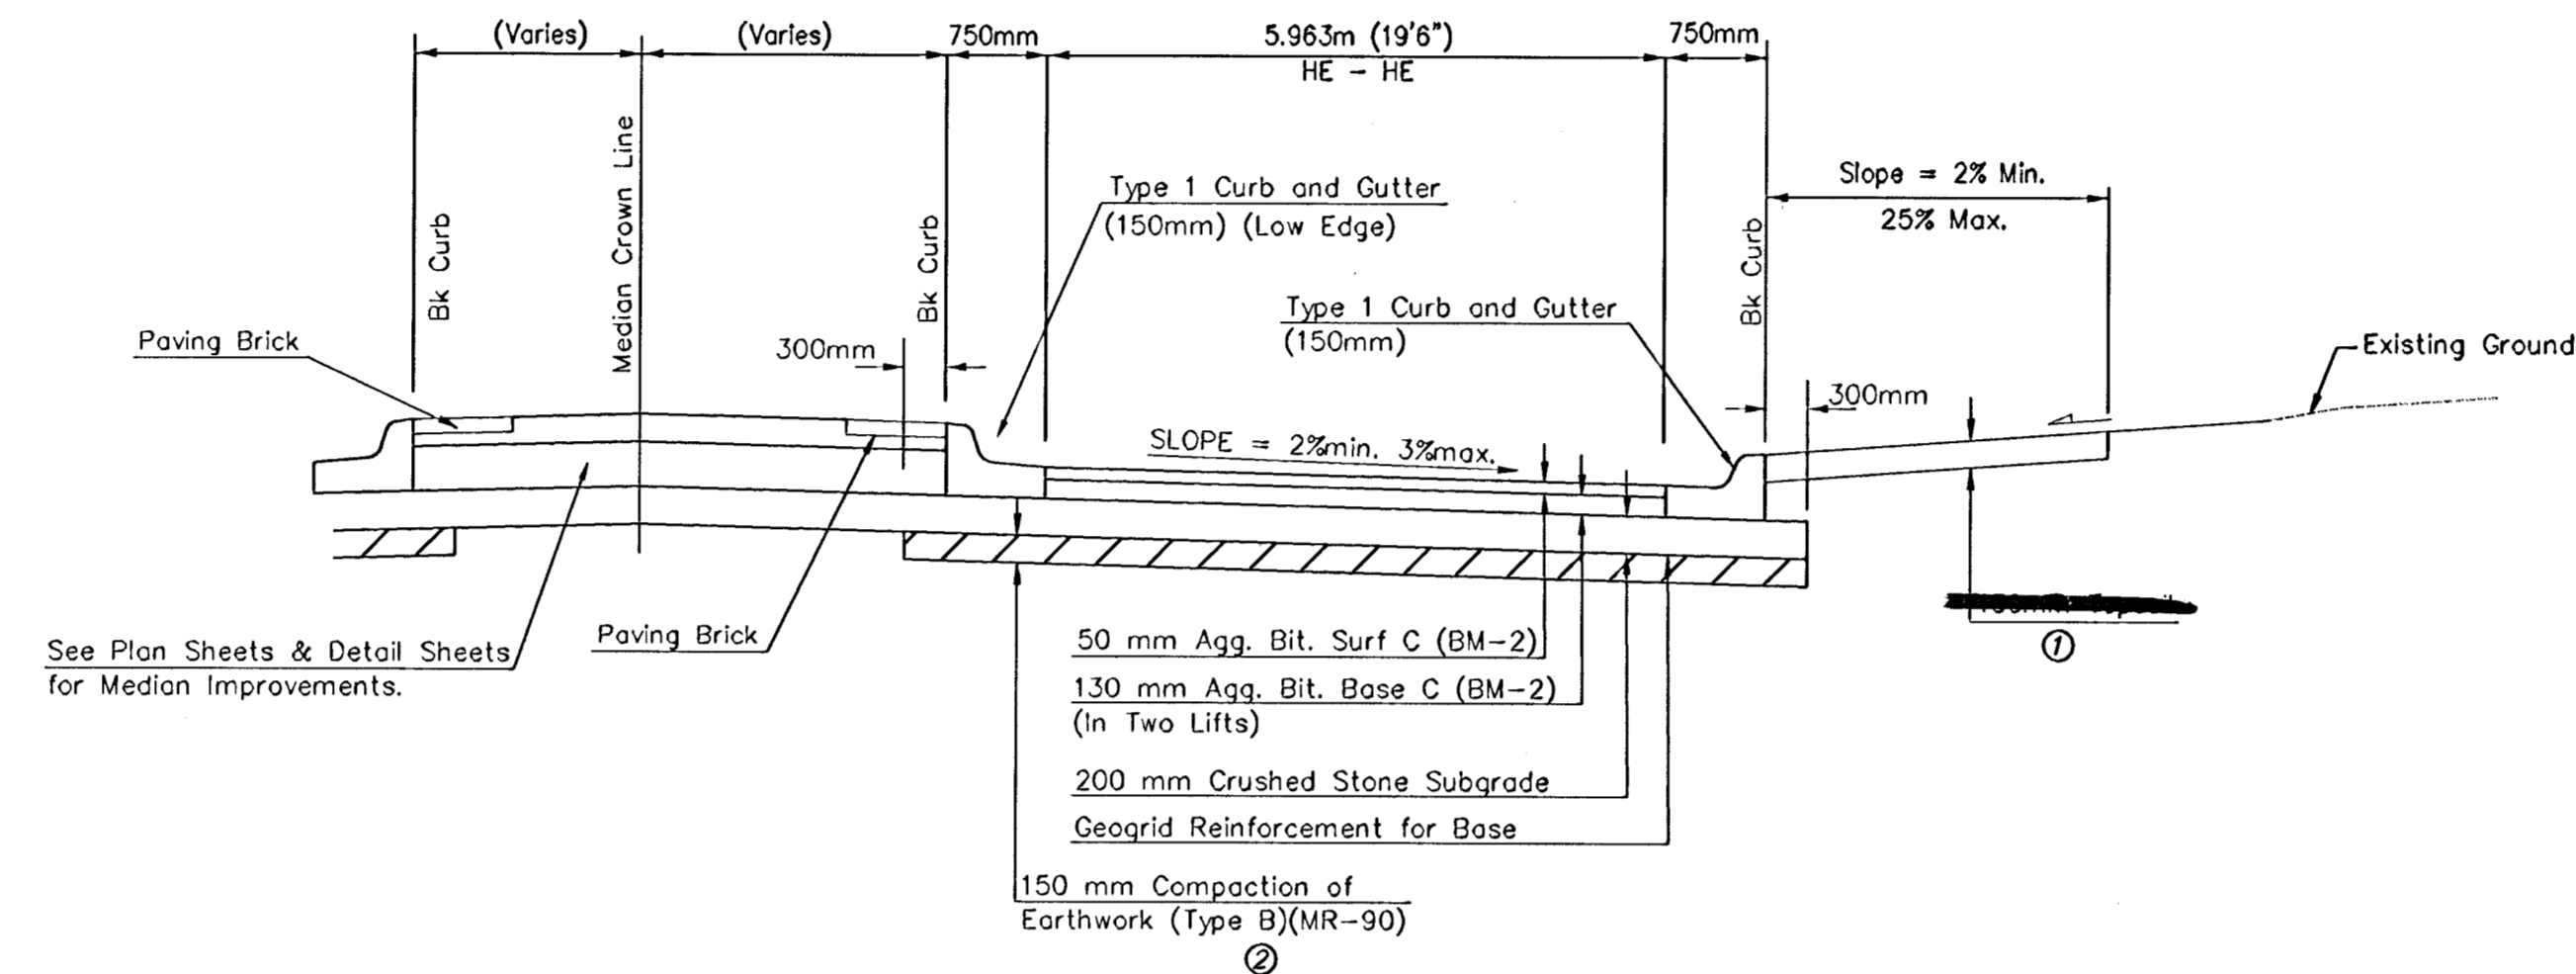

**TYPICAL SECTION (N. MCLEAN BLVD - FREE RIGHT LANE)  
AT B.L. "A" STA. 0+500.000 (PERPENDICULAR TO CURB)**

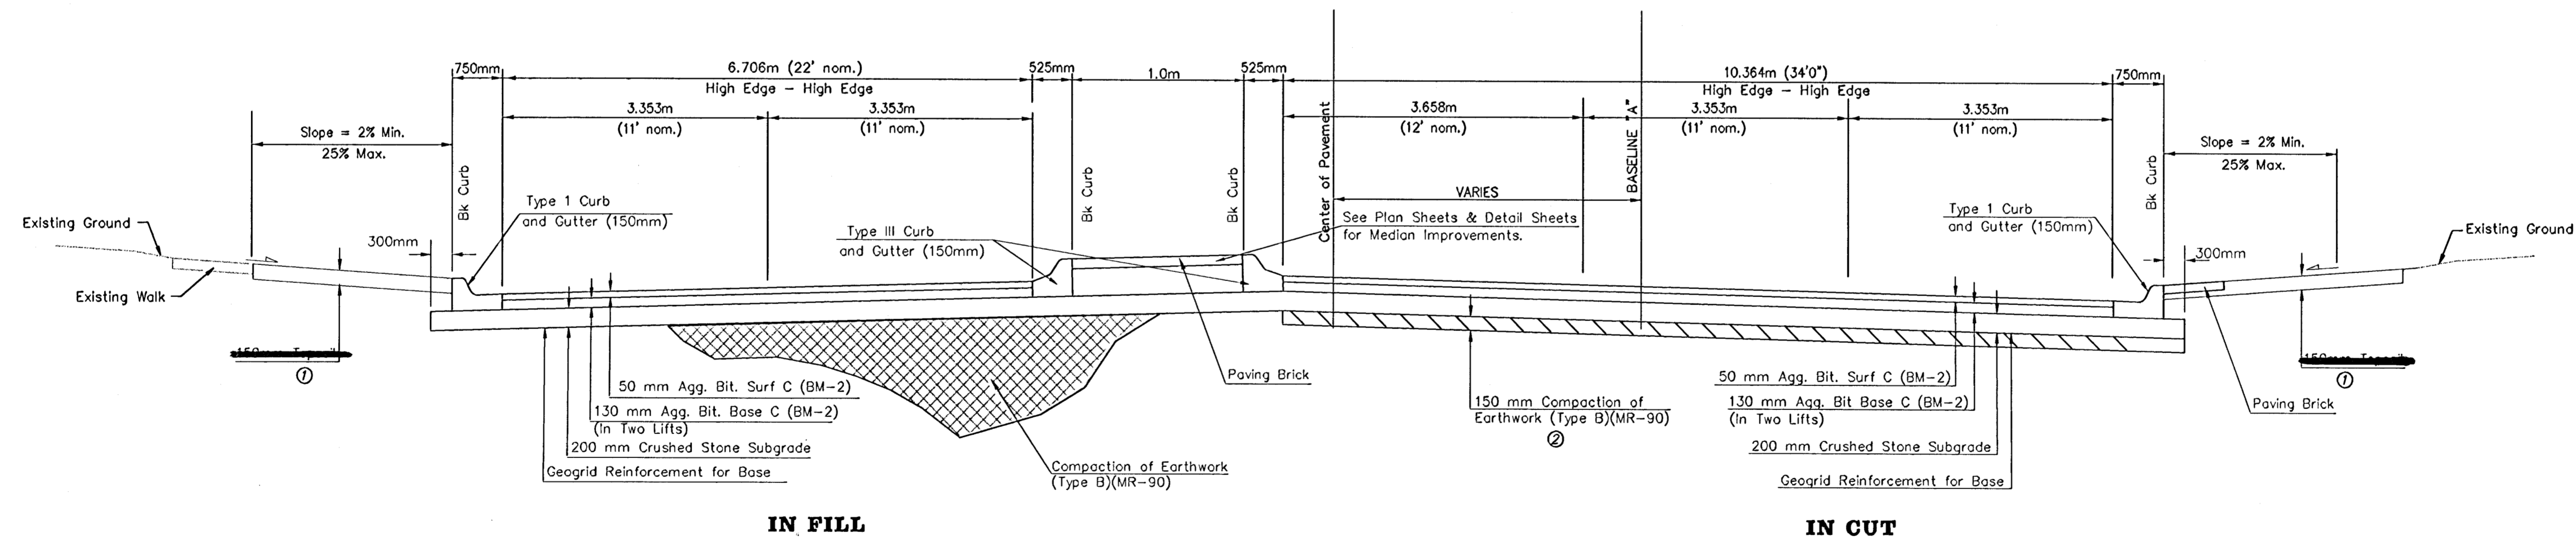

**TYPICAL SECTION (S. MCLEAN BLVD)  
AT B.L. "A" STA. 0+475.000 (PERPENDICULAR TO CURB)**

**METRIC**

DESIGN	DATE	CITY PROJECT NUMBER	BAUGHMAN PROJECT NUMBER
JFB/JMN	JULY 99	472-78-245-82310	98-01-E965
DRAWN	SCALE	APPROVED	DIRECTOR
KWR	NONE	JFB	F. ENGI MC LNINT
		SHEET NUMBER	TYPSEC.DWG

CAPITAL IMPROVEMENT PROJECT  
**TYPICAL SECTIONS**  
N. McLEAN & S. McLEAN  
CENTRAL & McLEAN INTERSECTION IMPROVEMENTS

**BAUGHMAN COMPANY P. A.**  
ENGINEERING, SURVEYING, & PLANNING  
316-262-7271 • 315 ELLIS • WICHITA, KANSAS 67211

SHEET 4  
OF 40