
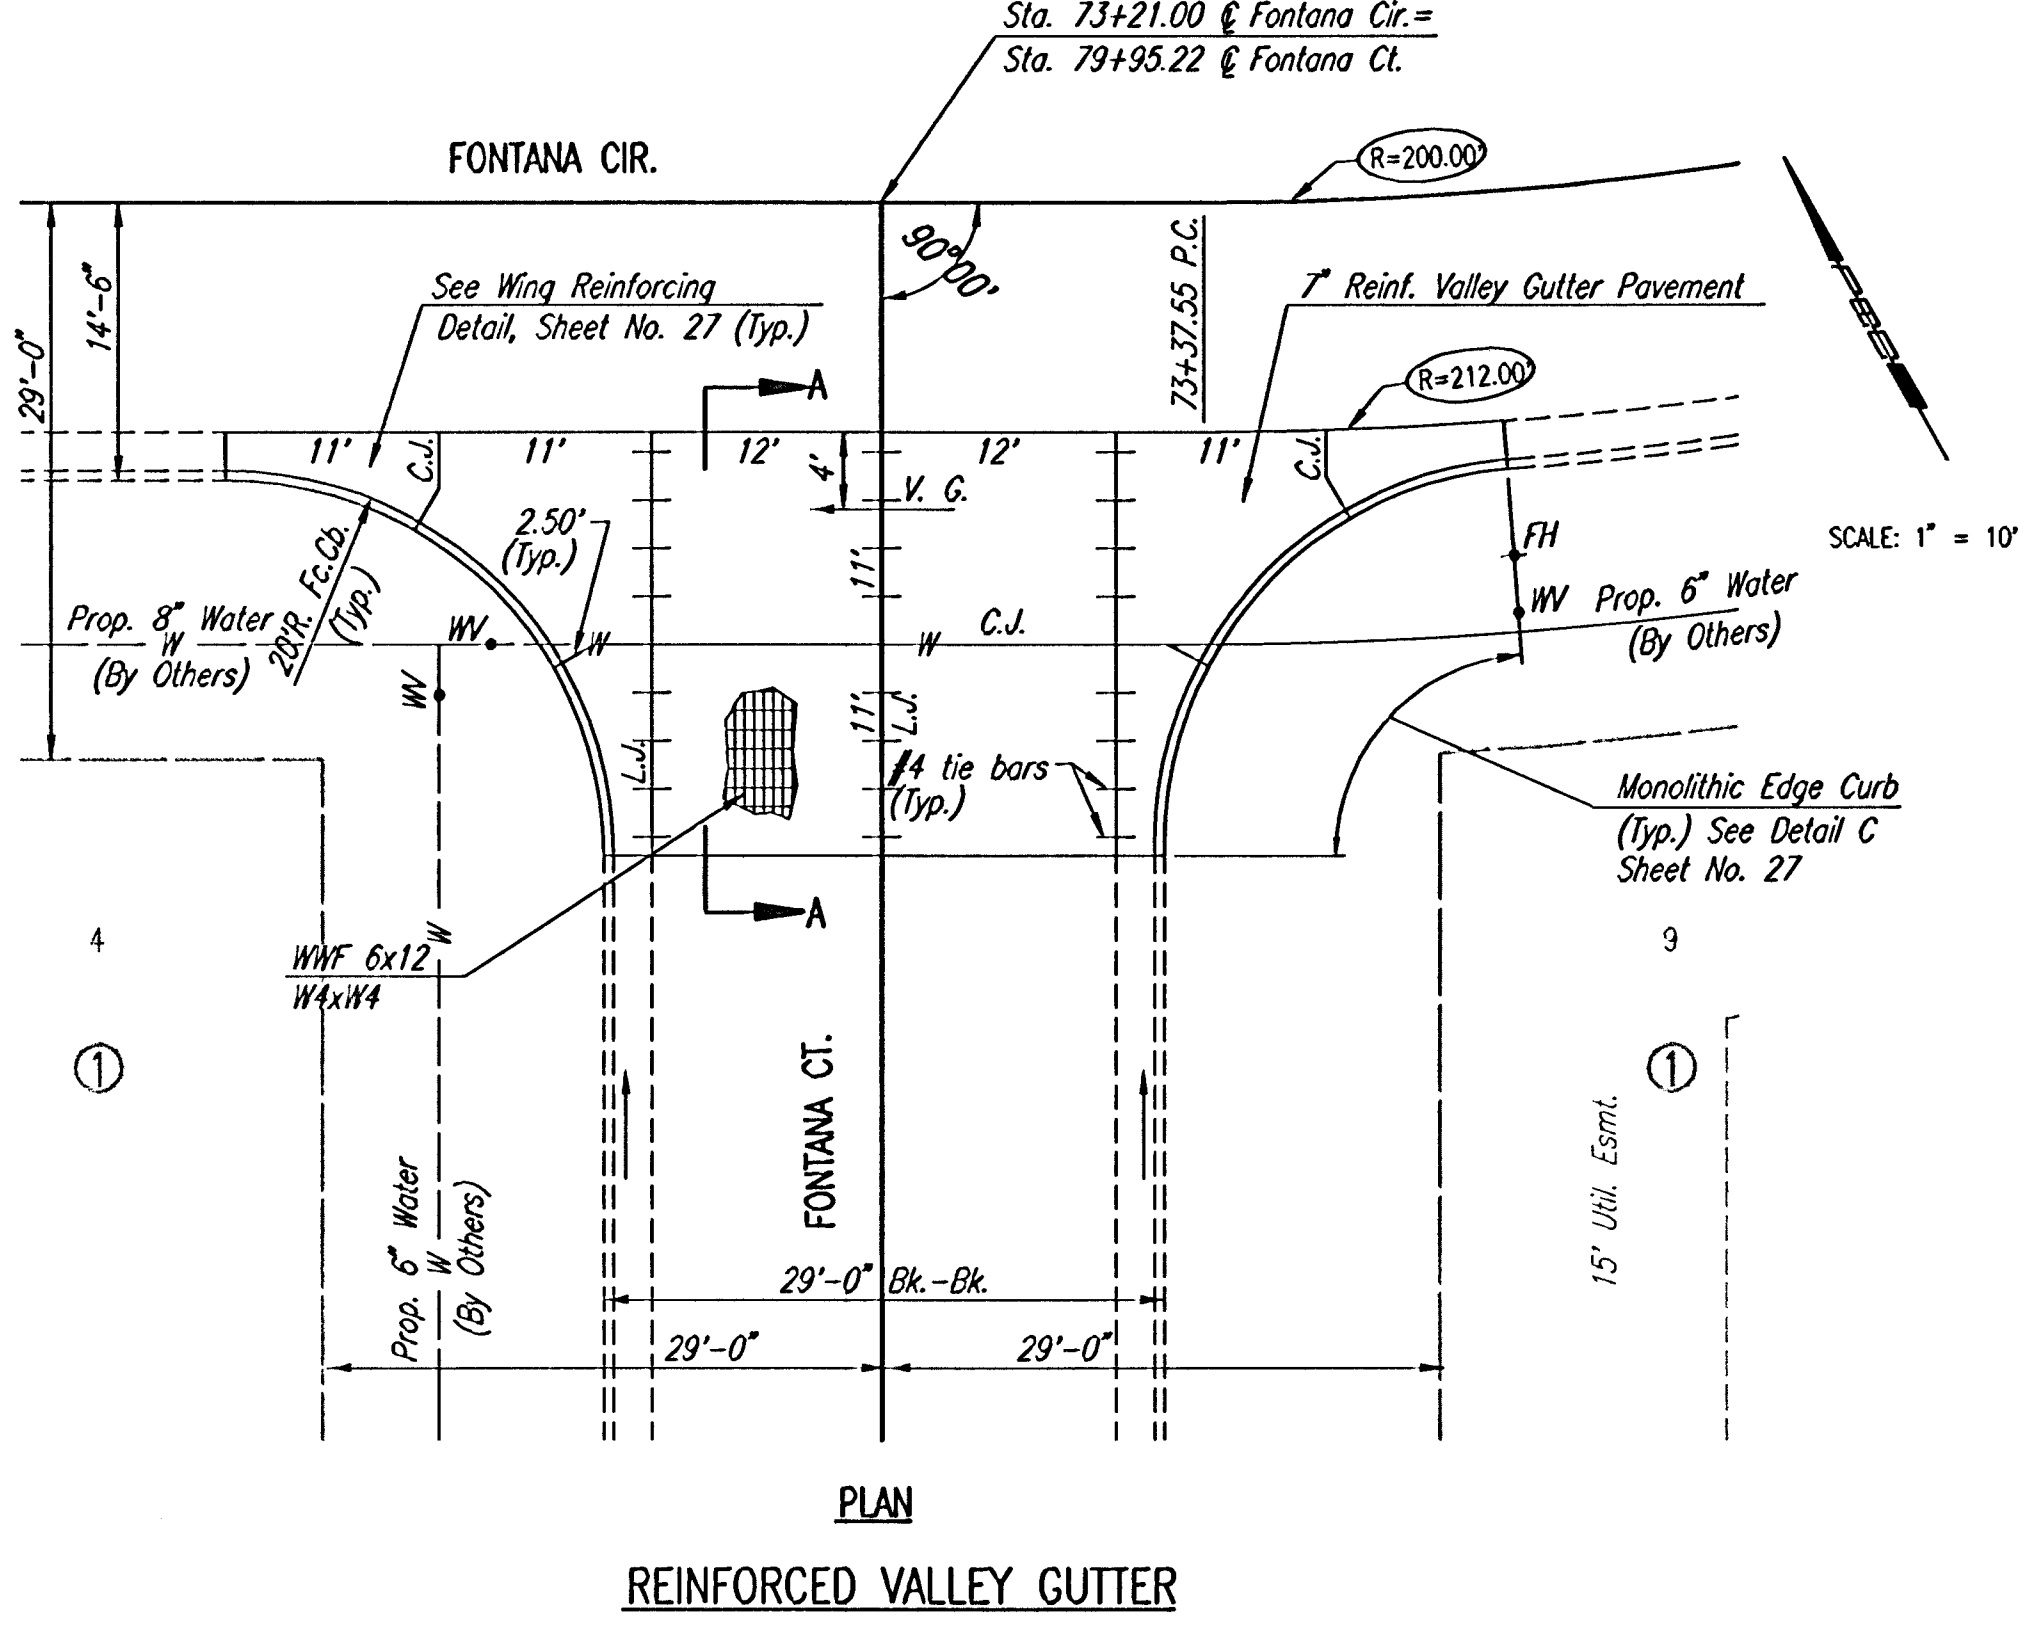
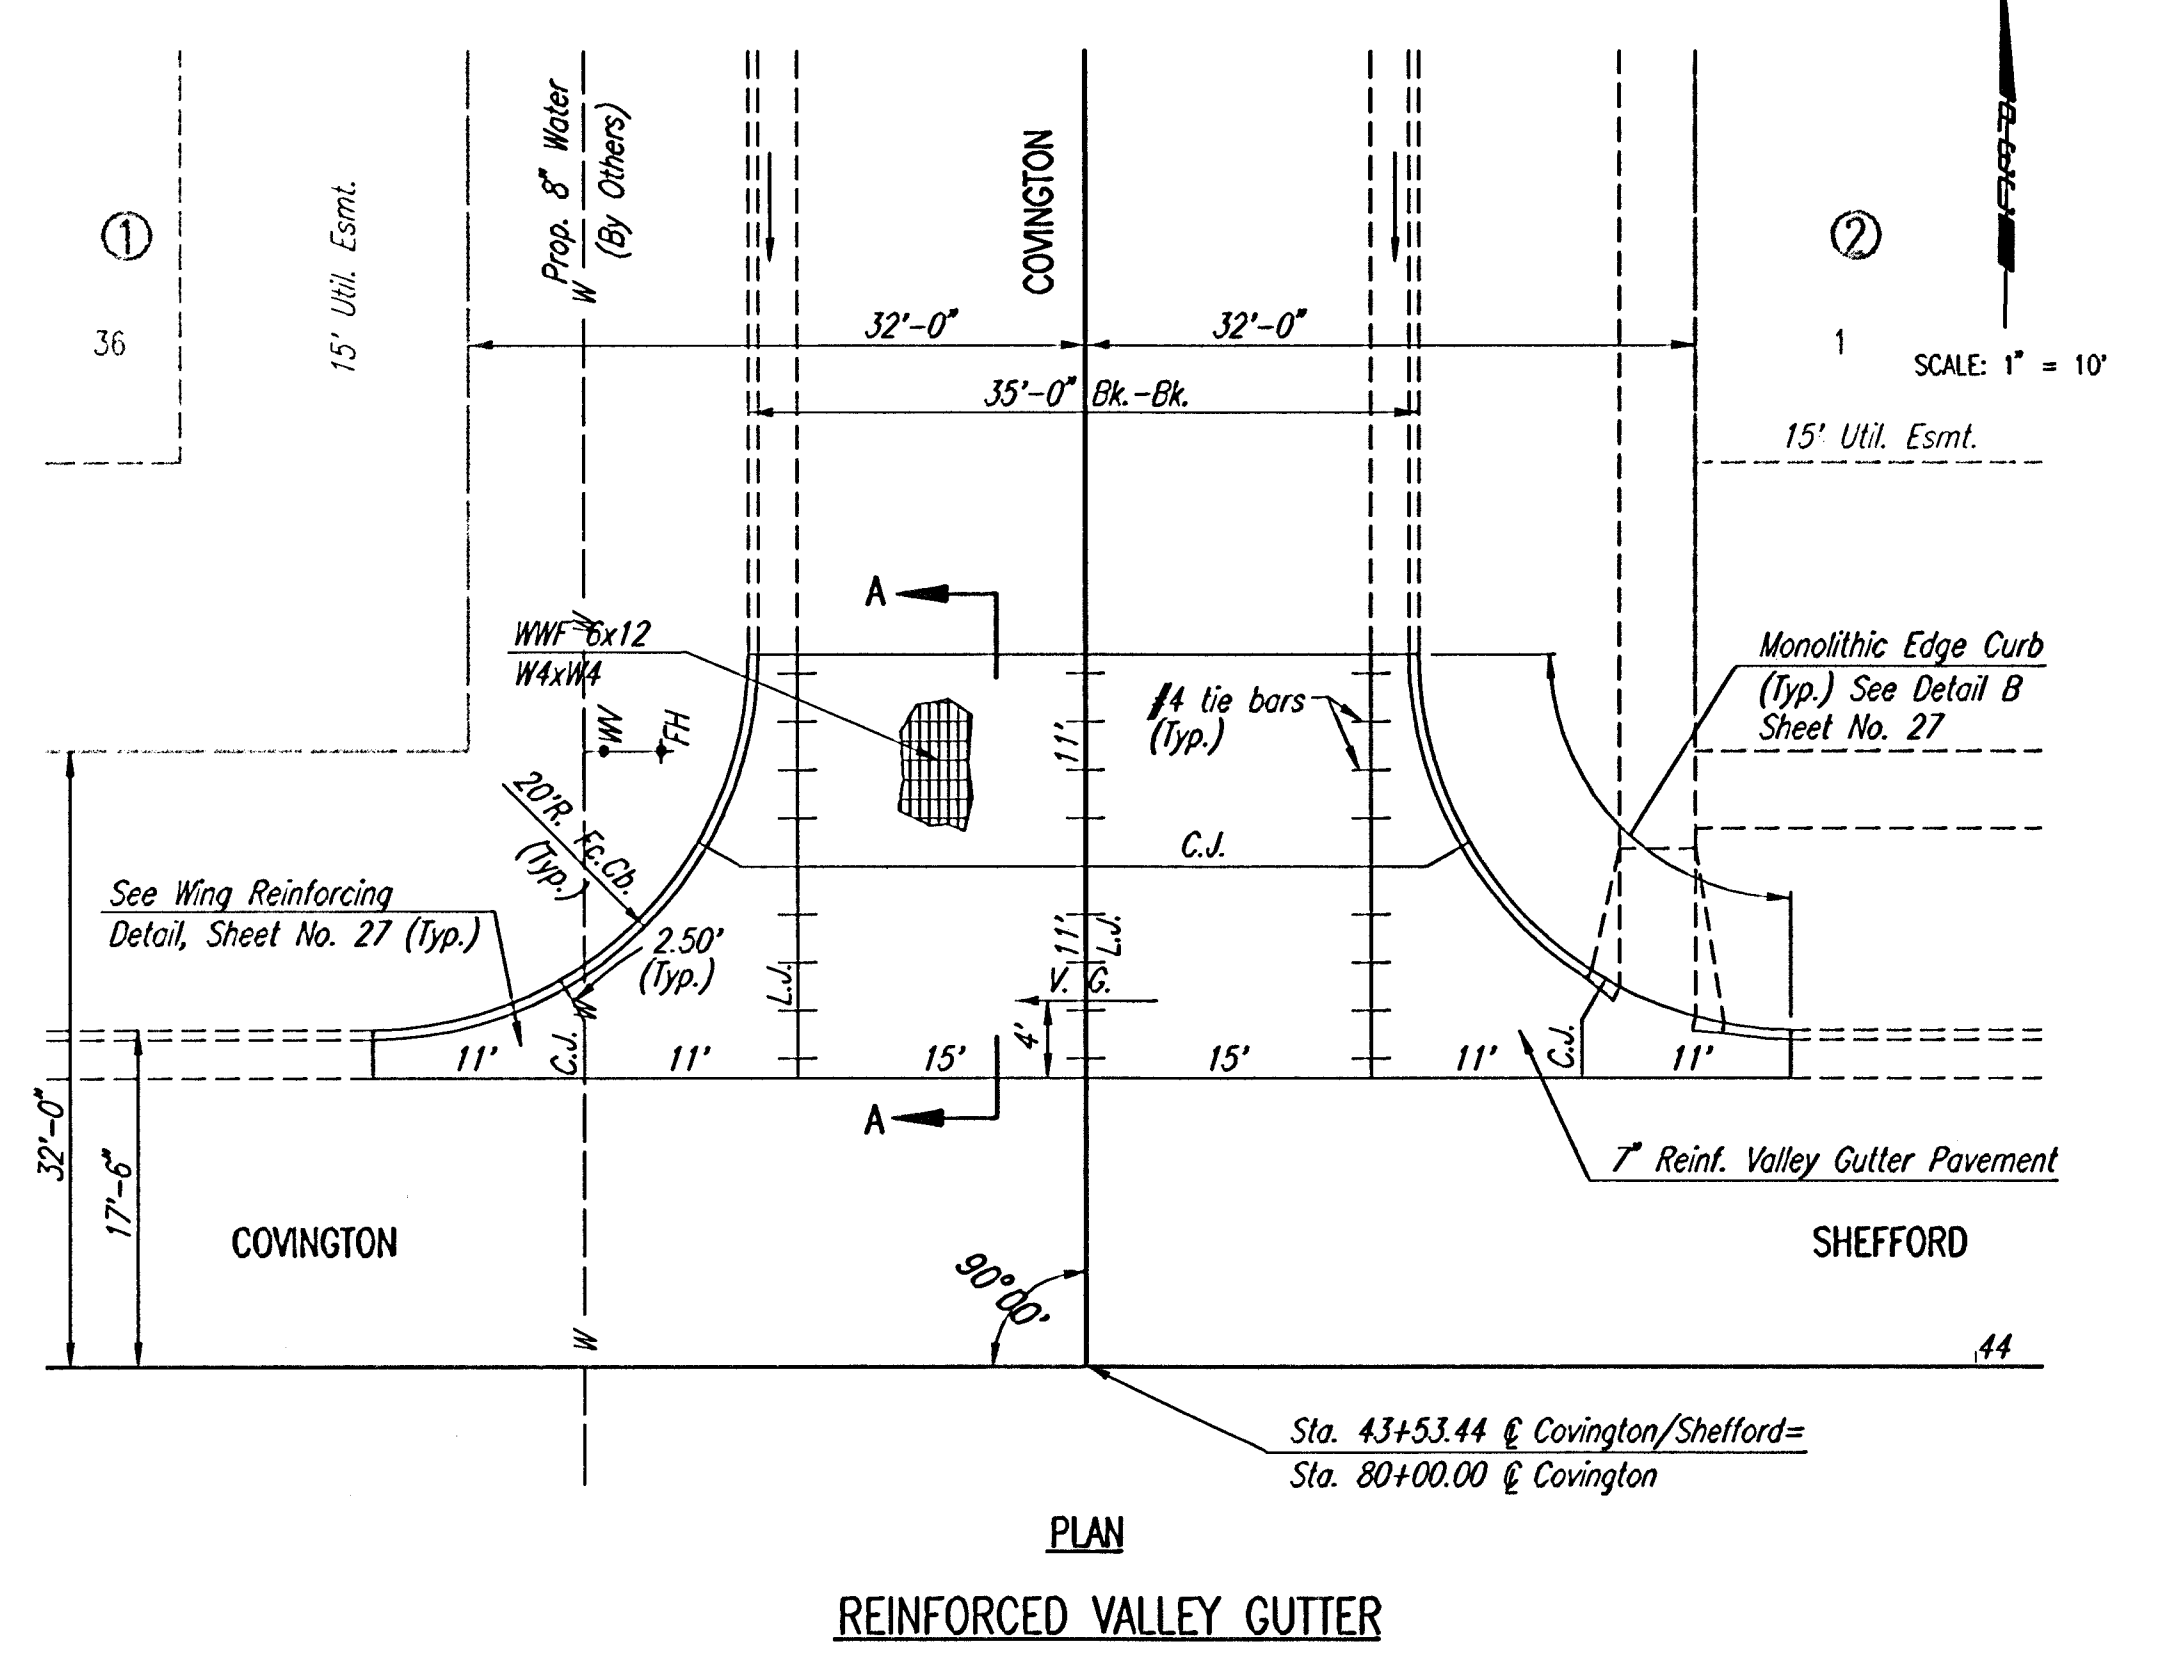
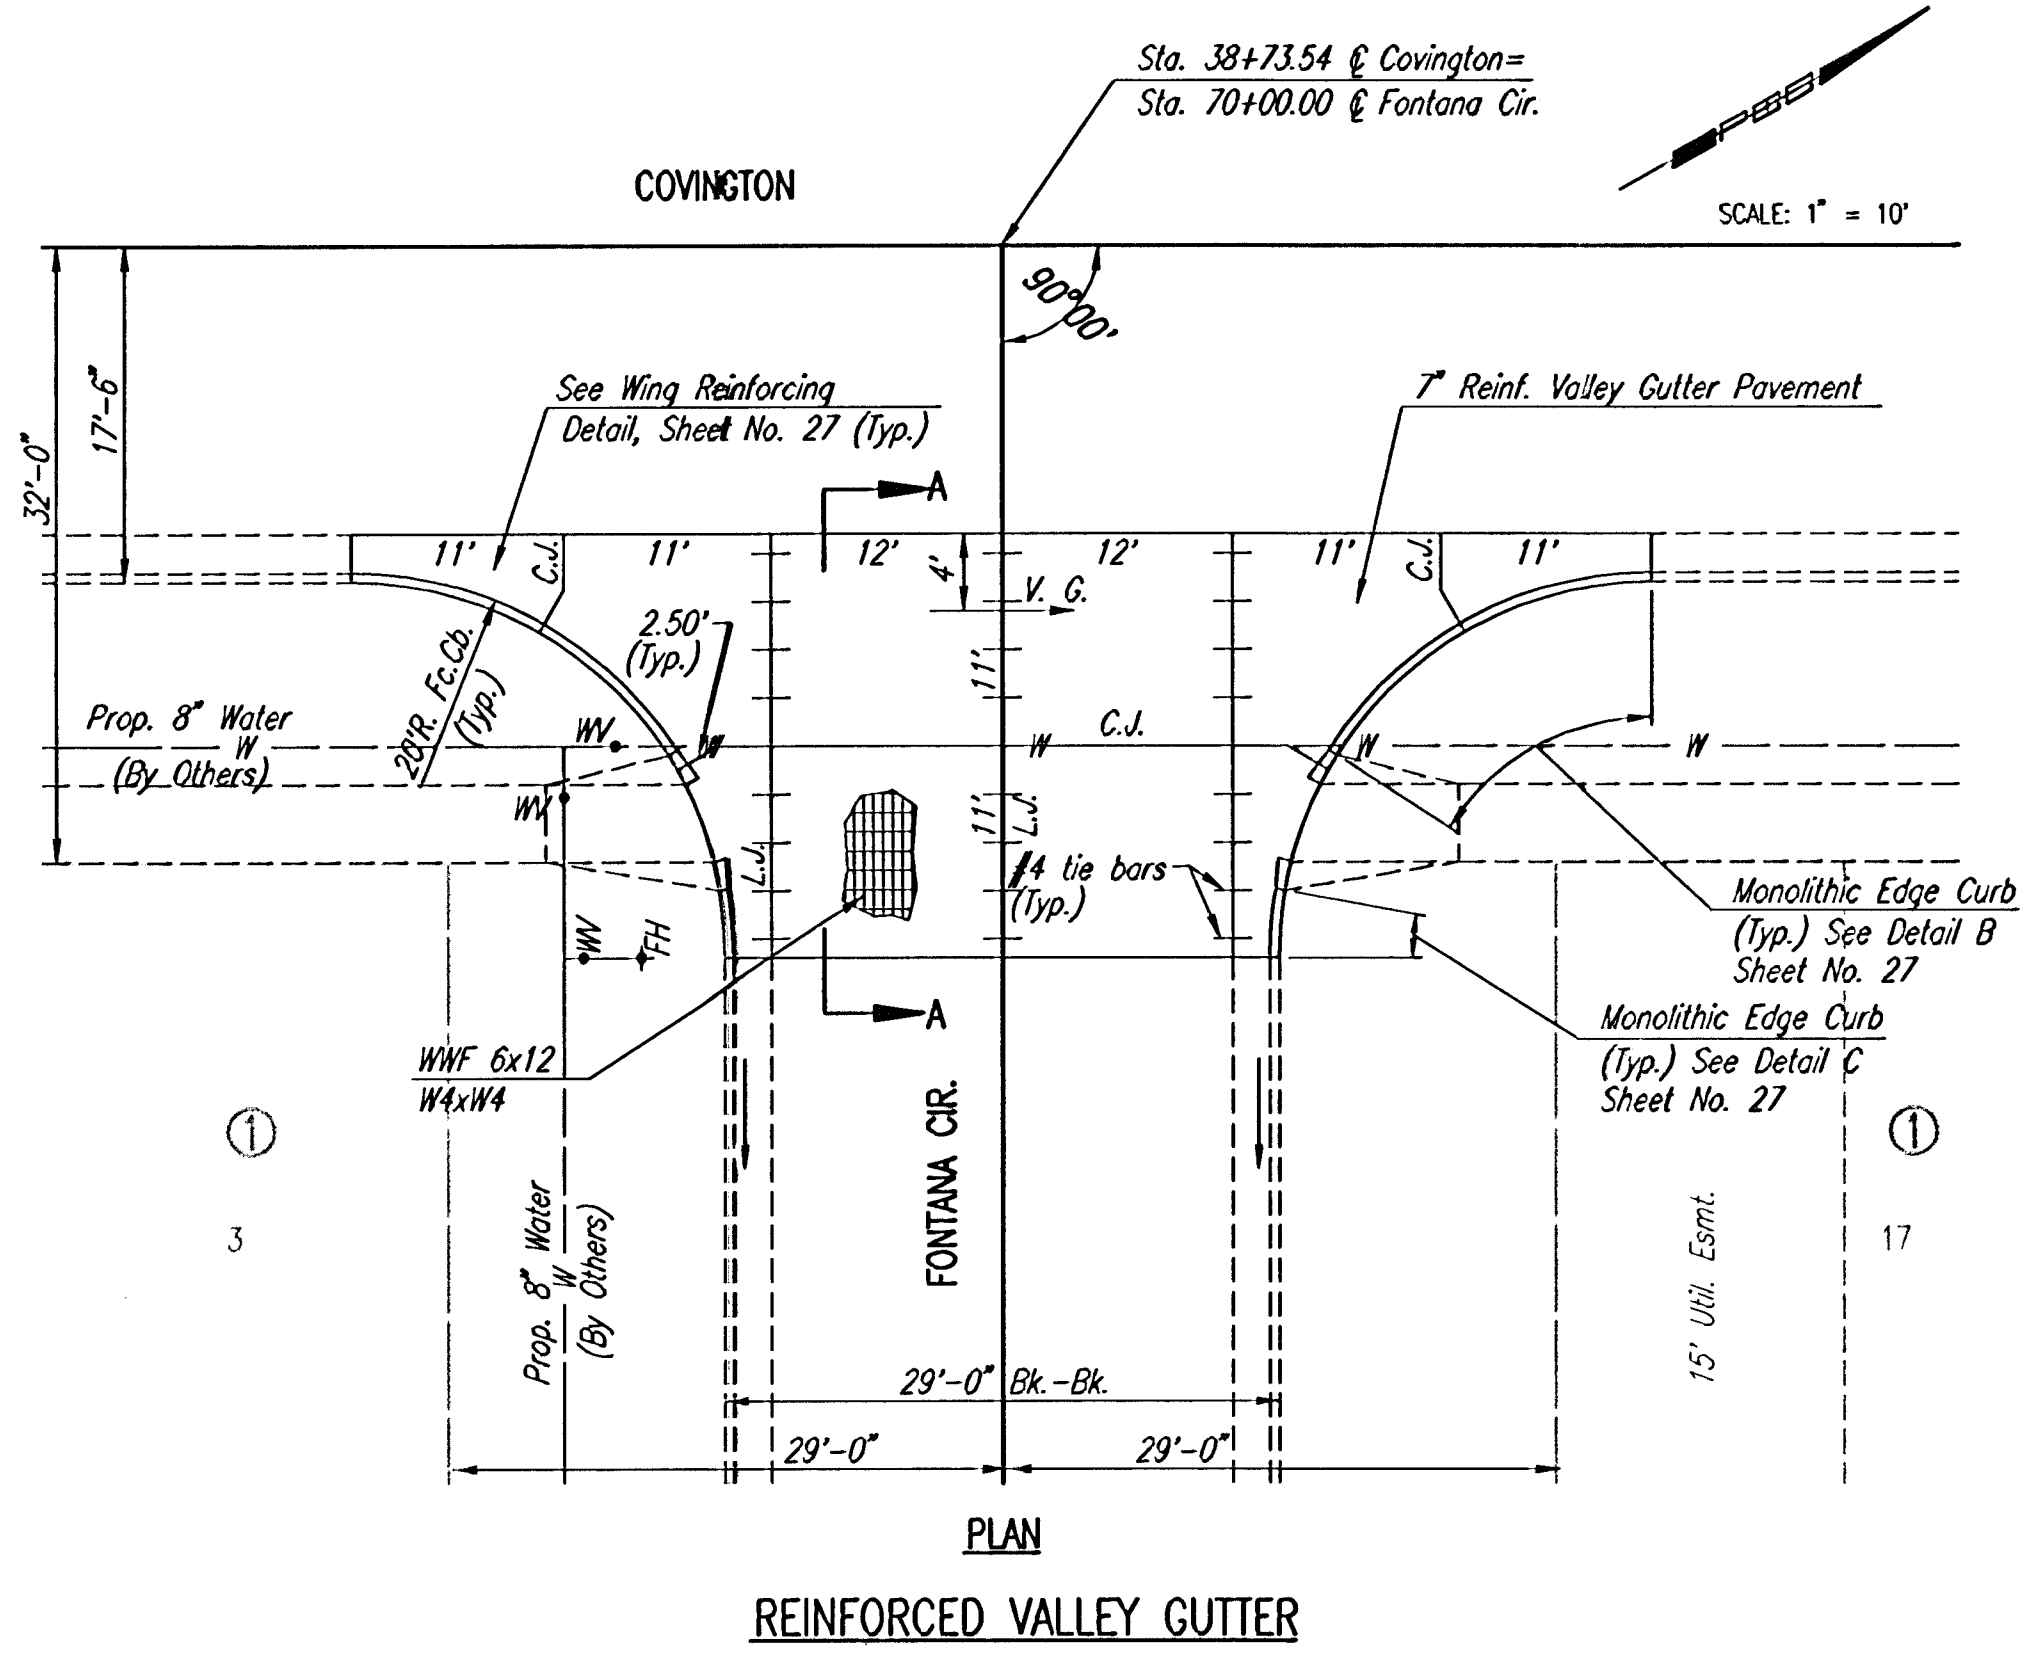
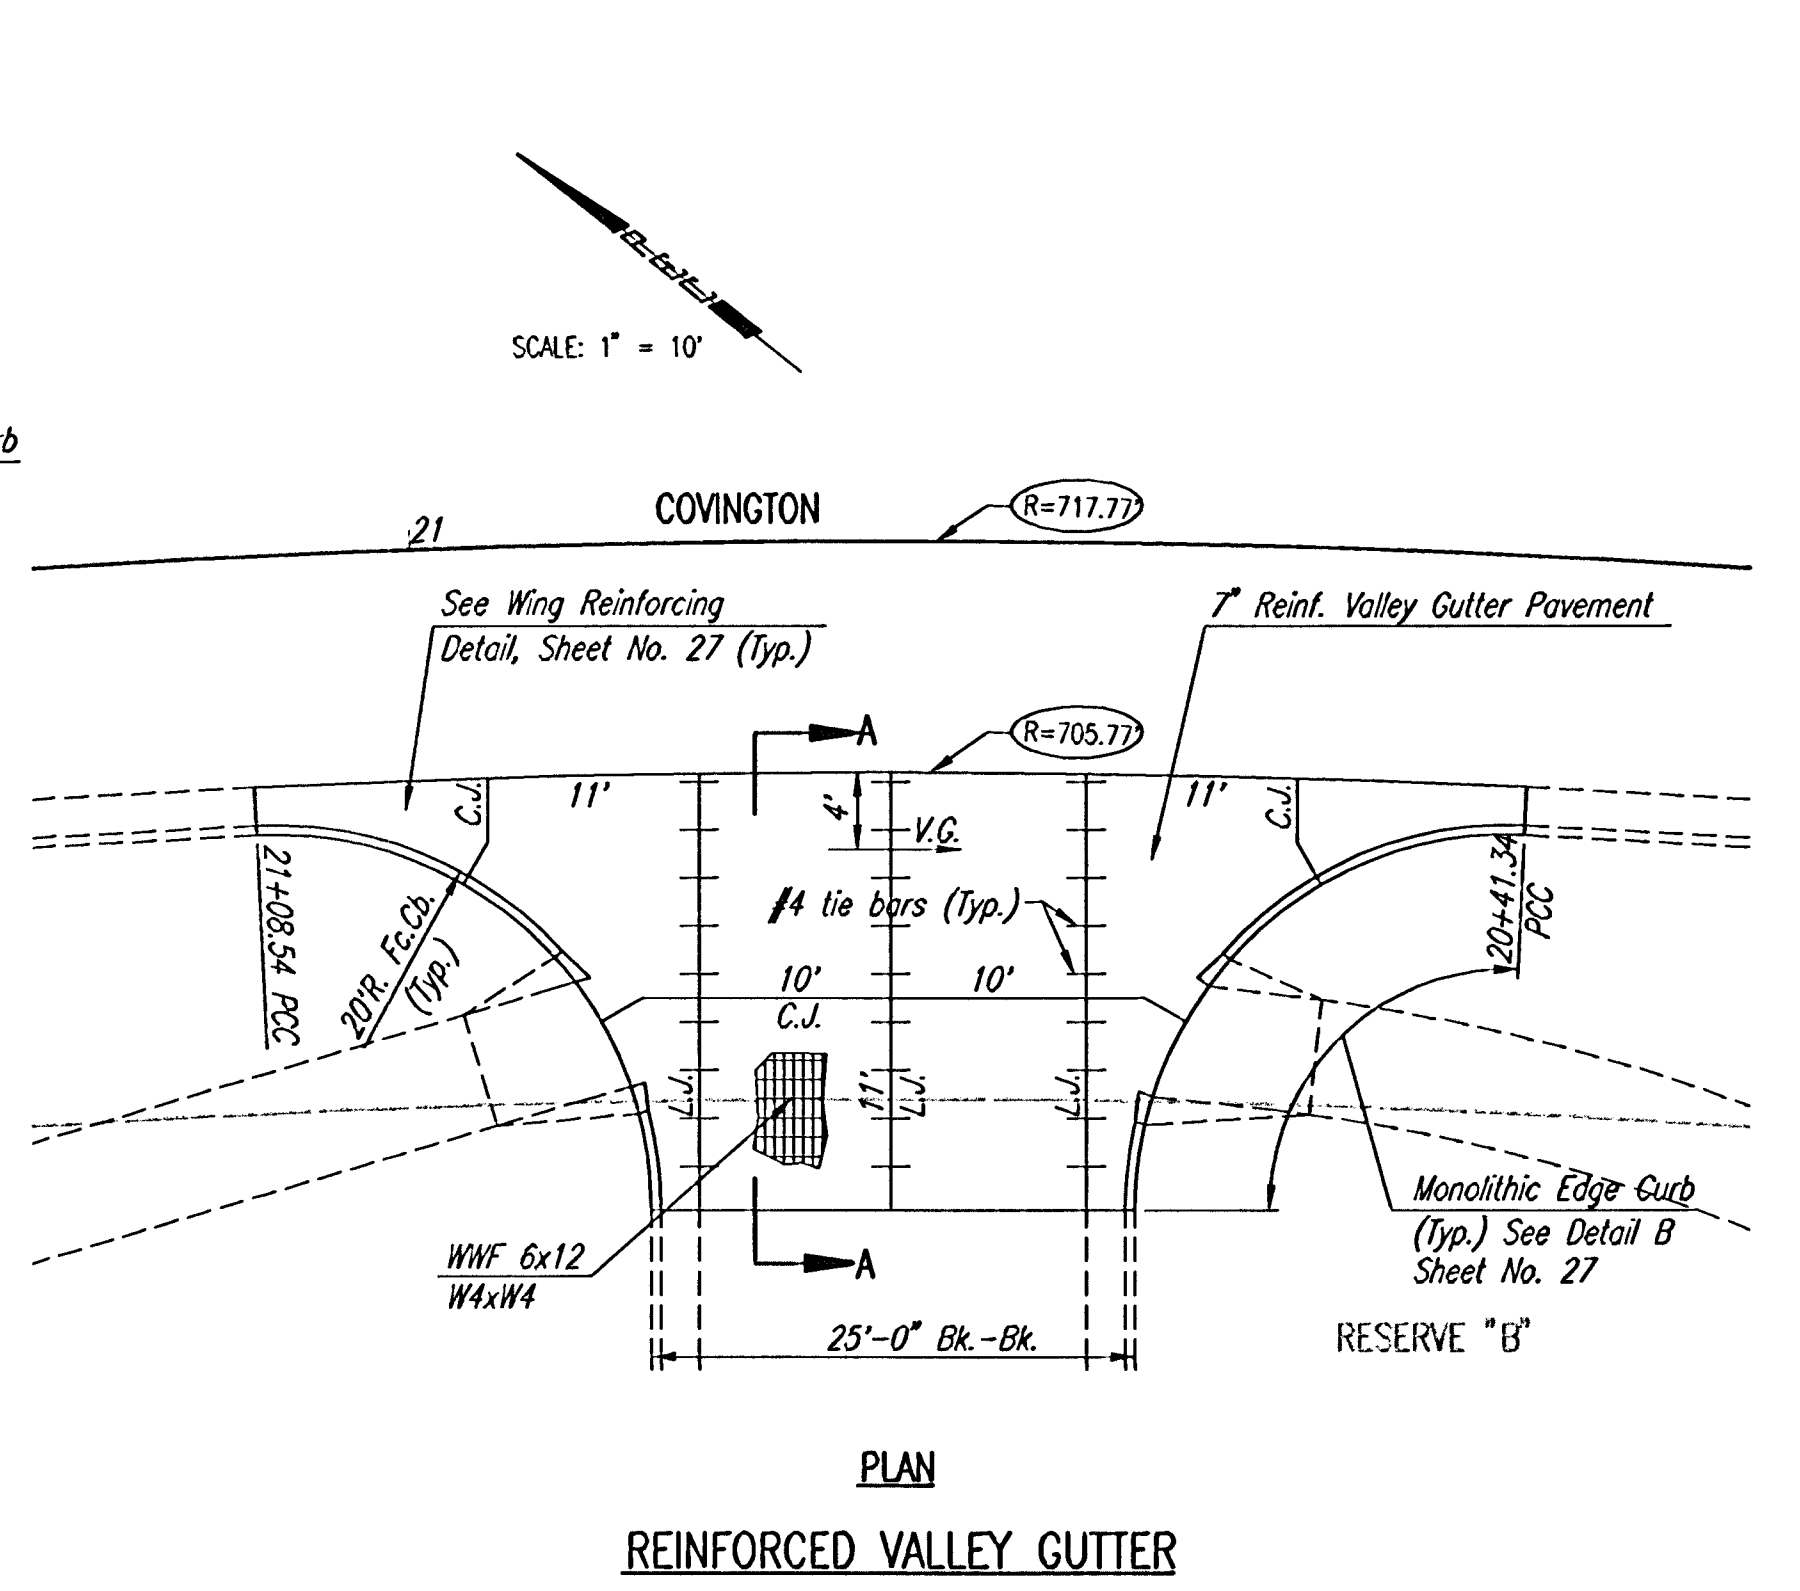
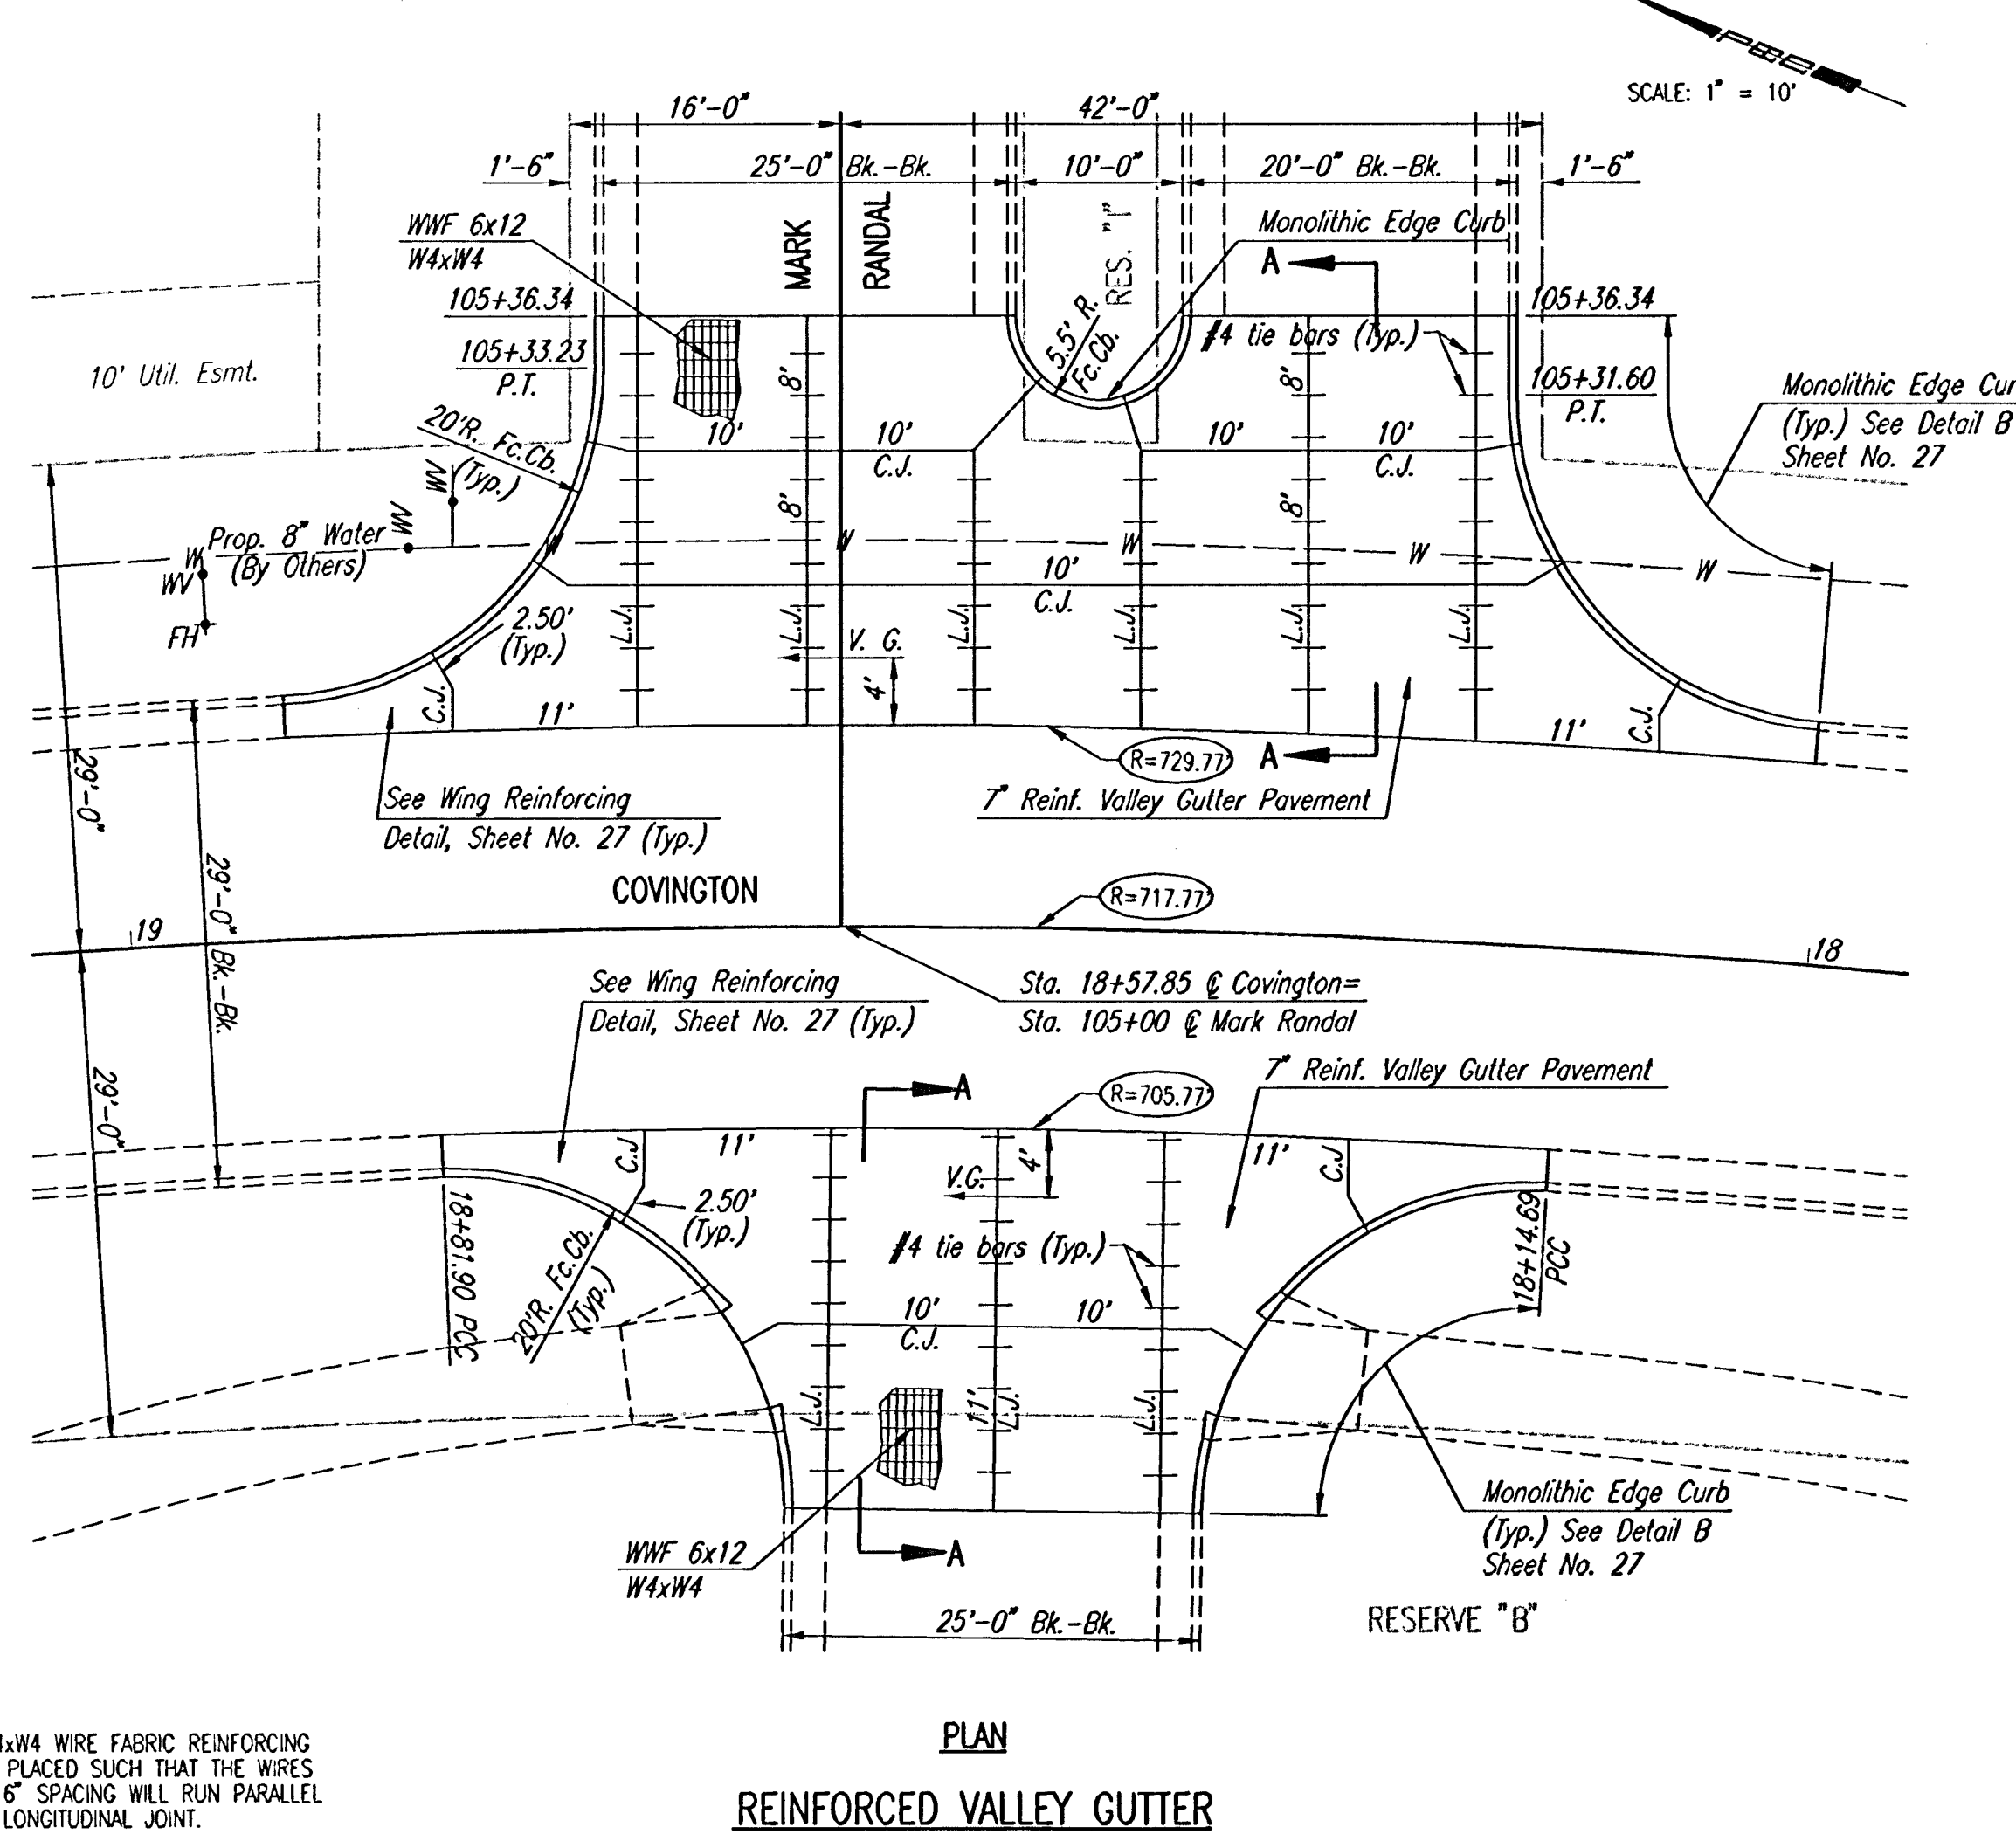


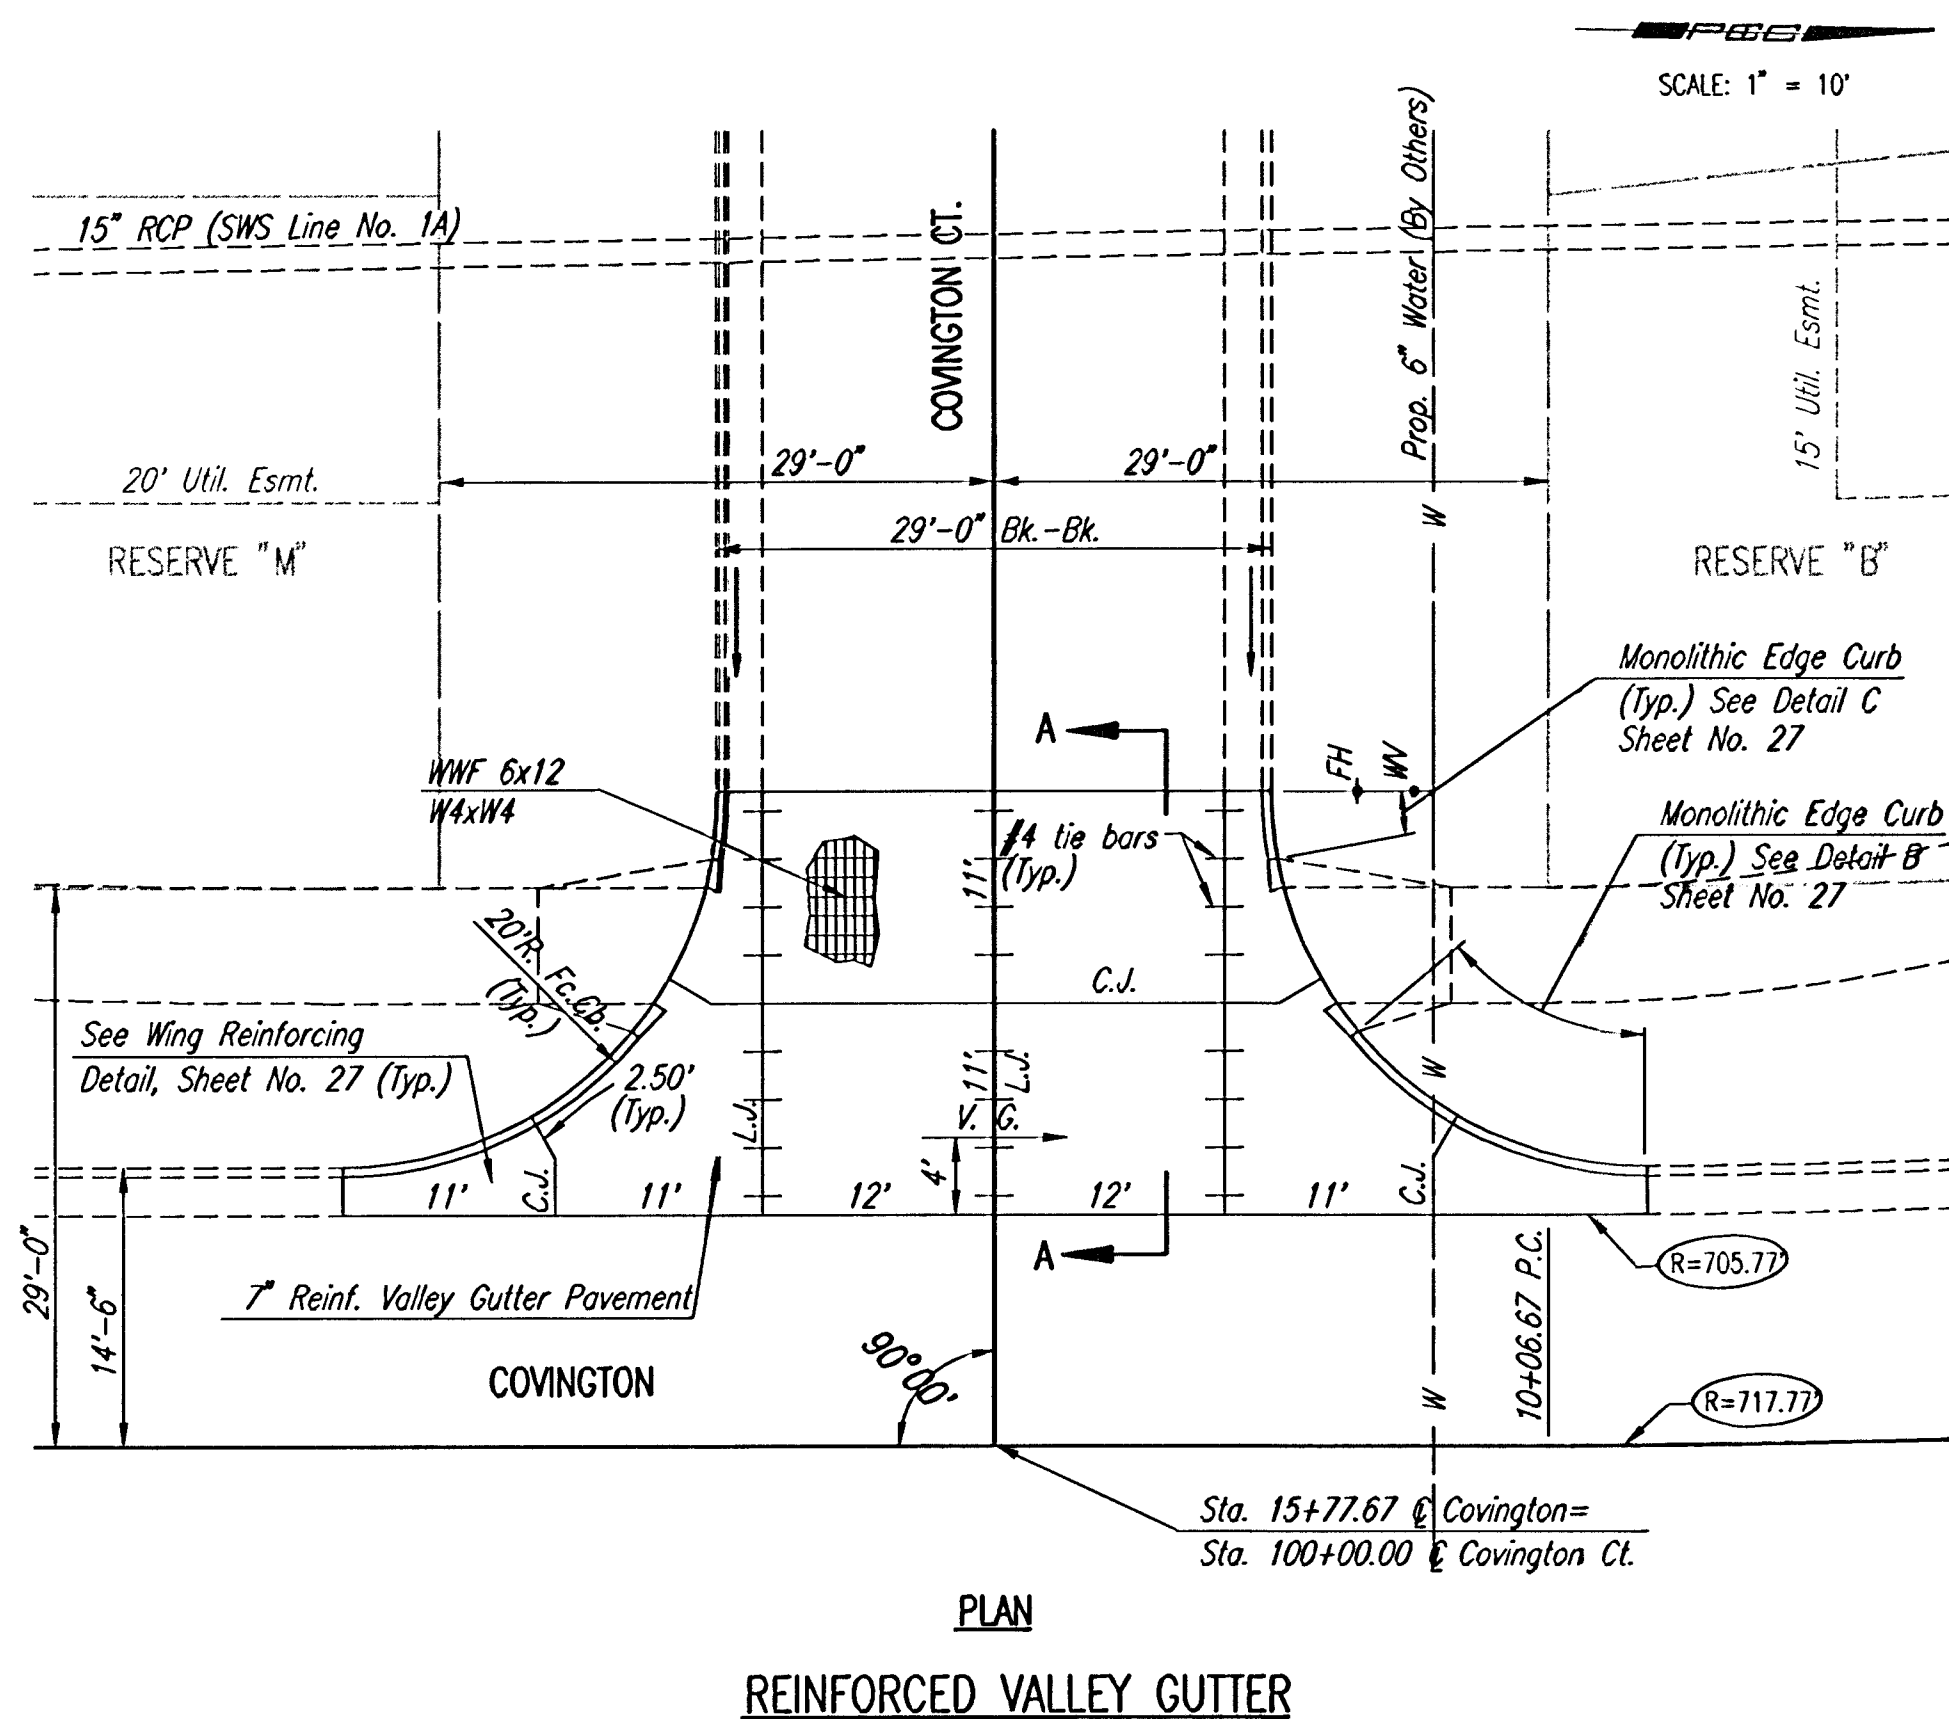

Sheet 03-14-2006 9:45:04 AM by JLU
Plot Scale 1:10 03-14-2006 9:55:50 AM by JLU
C:\2006\1445\1001\VALLEY GUTTER.DWG

See Sheet No. 27 For Section A-A.

No.	Revision	By	Date
FONTANA ADDITION-PHASE 1			
VALLEY GUTTER PLANS			
JAMES L. ARMOUR, P.E. - CITY ENGINEER CITY OF WICHITA PROJECT NO. 472-84086			
Professional Engineering Consultants, P.A. 303 S. TOPEKA • WICHITA, KANSAS 67202 316-262-2691 • FAX 316-262-3003			
Designed by	BDB, BLB	Job No.	35-04485-000
Drawn by	BJS	Date	September 2004

Sheet 26 of 101