


PROJECT NO.	YEAR	SHEET NO.	TOTAL SHEETS
35-04485-000		101	101

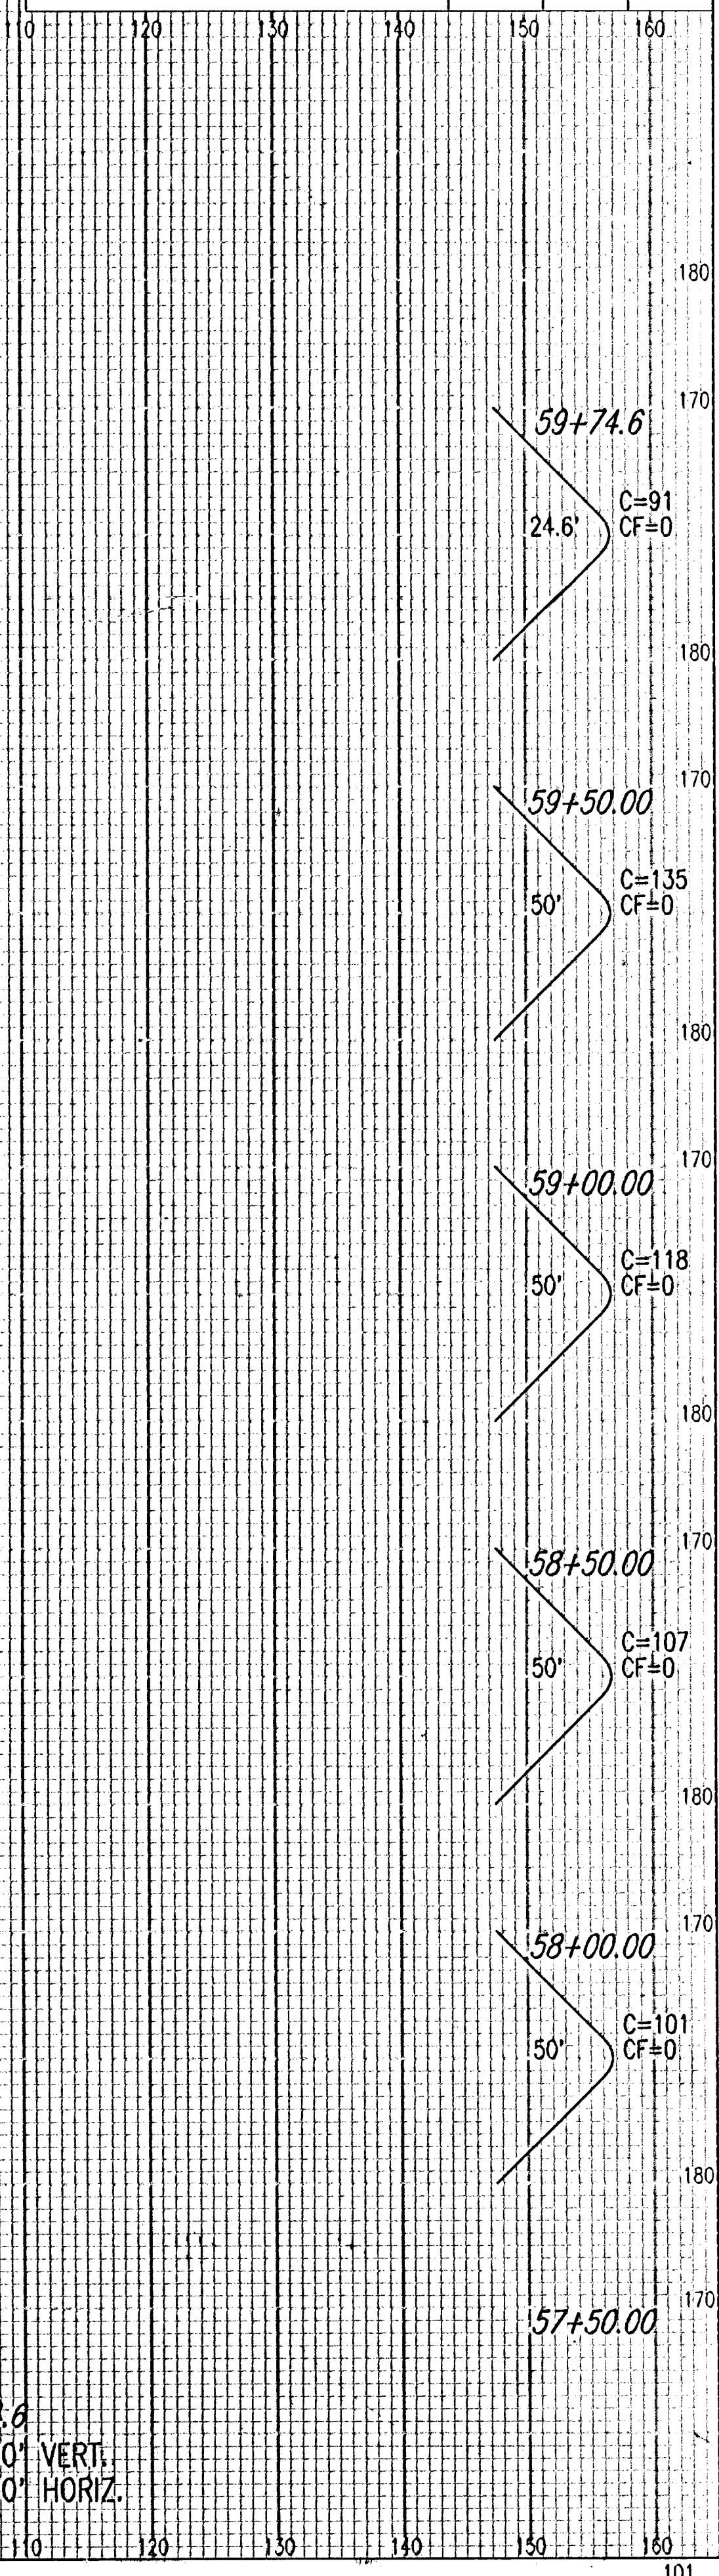

Saved 11-09-2005 11:55:30 AM by BJS
Plot Scale 1:1 03-14-2006 8:40:14 AM by JMU
Q:\2004\04485\000\X-Secs\channel\s006

CHANNEL
STA 57+50 TO 59+74.6
SCALE: 1"=10' VERT.
1"=10' HORIZ.