

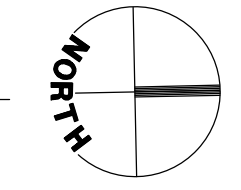



HARDSCAPE PLAN

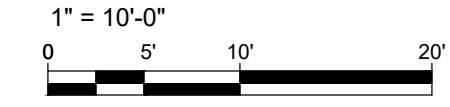

REFERENCE SECTION 1/SHEET 18 FOR TYPICAL INSTALLATION
 AREA: 534 SQUARE FEET
 TWO ROWS OF 16' MODULES (180 MODULES)
 8' FOOT PLATE (90 MODULES)
 TOTAL SOIL VOLUME: 1,778 CUBIC FEET

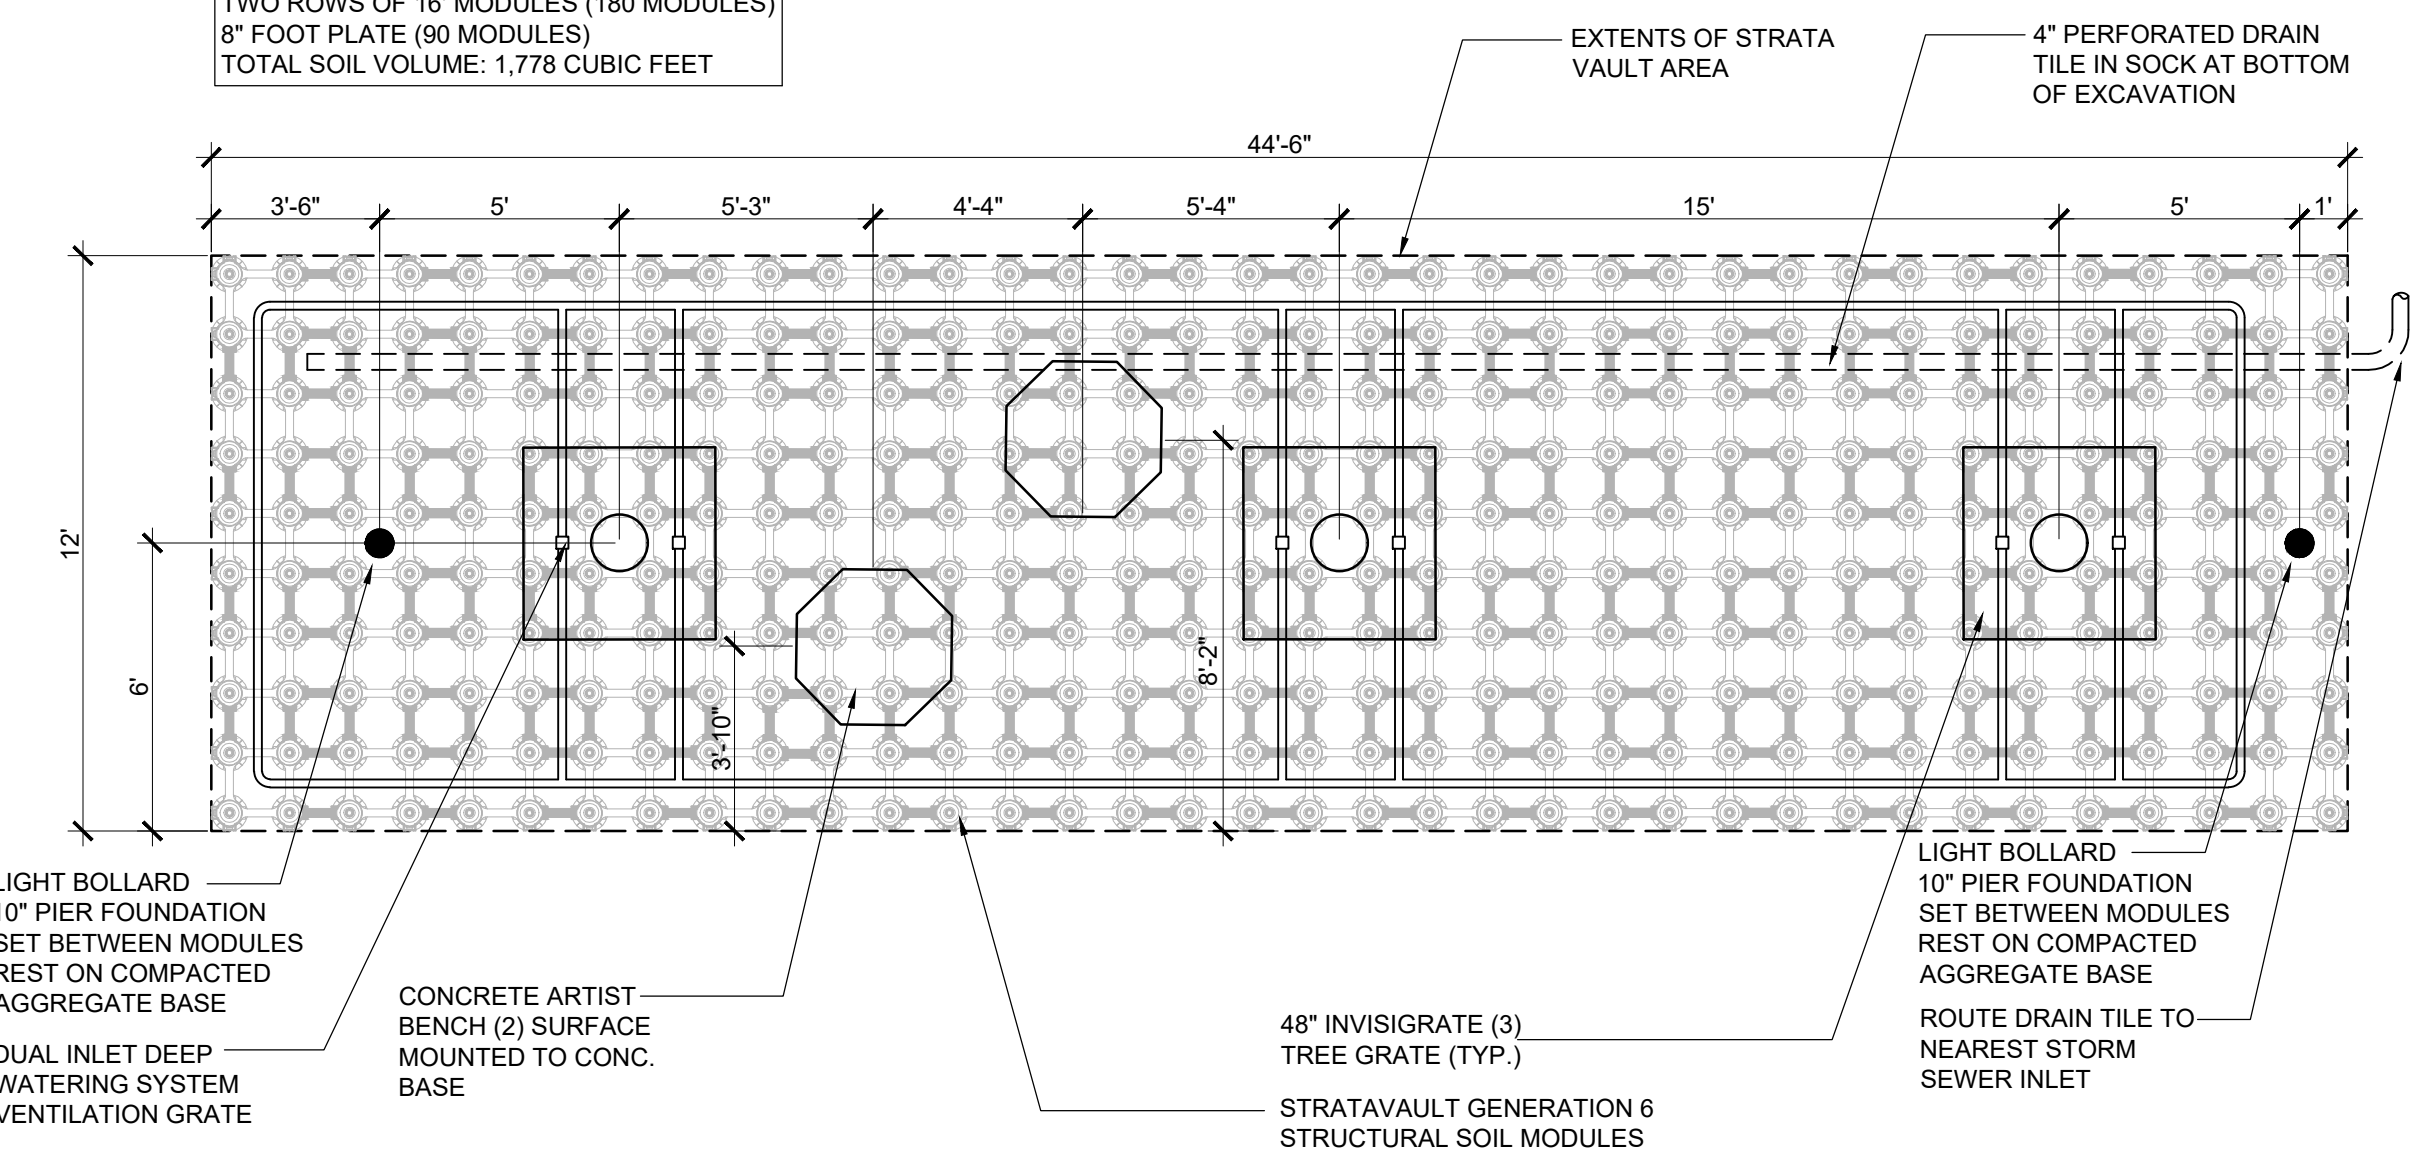

REFERENCE SECTION 1/SHEET 18 FOR TYPICAL INSTALLATION
 AREA: 232.5 SQUARE FEET
 TWO ROWS OF 16' MODULES (80 MODULES)
 8' FOOT PLATE (40 MODULES)
 TOTAL SOIL VOLUME AREA: 774 CUBIC FEET

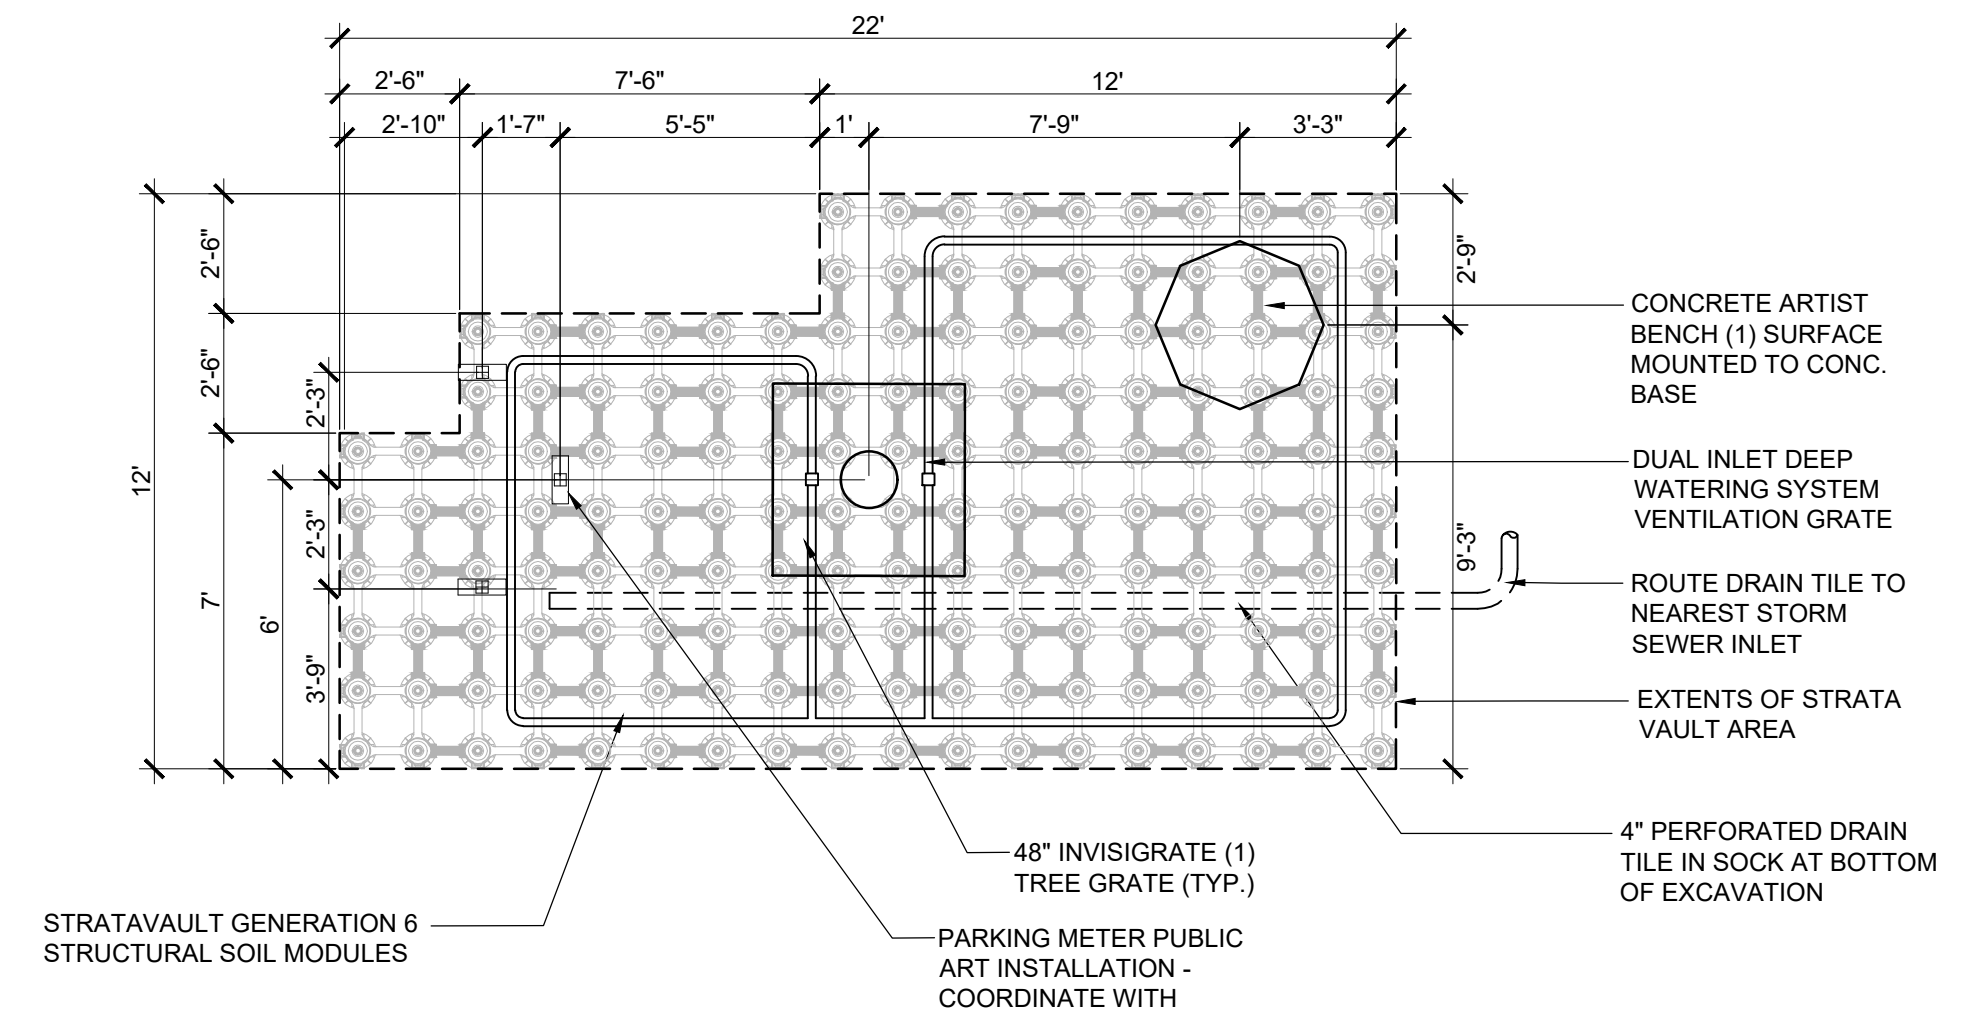

REFERENCE

KEY	DESCRIPTION	DETAIL
1	4" PLAIN CONC. PAVING	1/SHEET 19
2	CONCRETE BAND	3/SHEET 19
3	STAND-UP CONC. CURB	4/SHEET 20
4	BRICK PAVERS ON CONC. (PEDESTRIAN)	5/SHEET 20
5	BRICK PAVER BAND	6/SHEET 20
6	BICYCLE RACK (QTY. 24)	7/SHEET 21
7	PROTECTION BOLLARD (QTY. 62)	8/SHEET 21
8	REMOVABLE BOLLARD (QTY. 5)	9/SHEET 21
9	TREE GRATE (QTY. 10)	1/SHEET 17
10	LIGHT BOLLARD	REF. ELEC.
11	LIGHT COLUMN	REF. ELEC.
12	STREET LIGHT (EVERGY)	REF. ELEC.
13	PUBLIC ART - TOWER	
14	PUBLIC ART - CONCRETE BENCH (QTY. 6)	
15	PUBLIC ART - PARKING METER	

REVISIONS:

NO.	DATE	DESCRIPTION

PROJ NO: 472-2021
 SCALE: 1" = 10'-0"
 DATE: 12/13/2023
 DESIGNED BY: JAB
 DRAWN BY: JAB
 CHECKED BY: JAB

SHEET TITLE:
HARDSCAPE PLAN