



**MCCORMICK STREET IMPROVEMENT
STORM WATER SEWER PLANS
LINE 5 AND LINE 6**

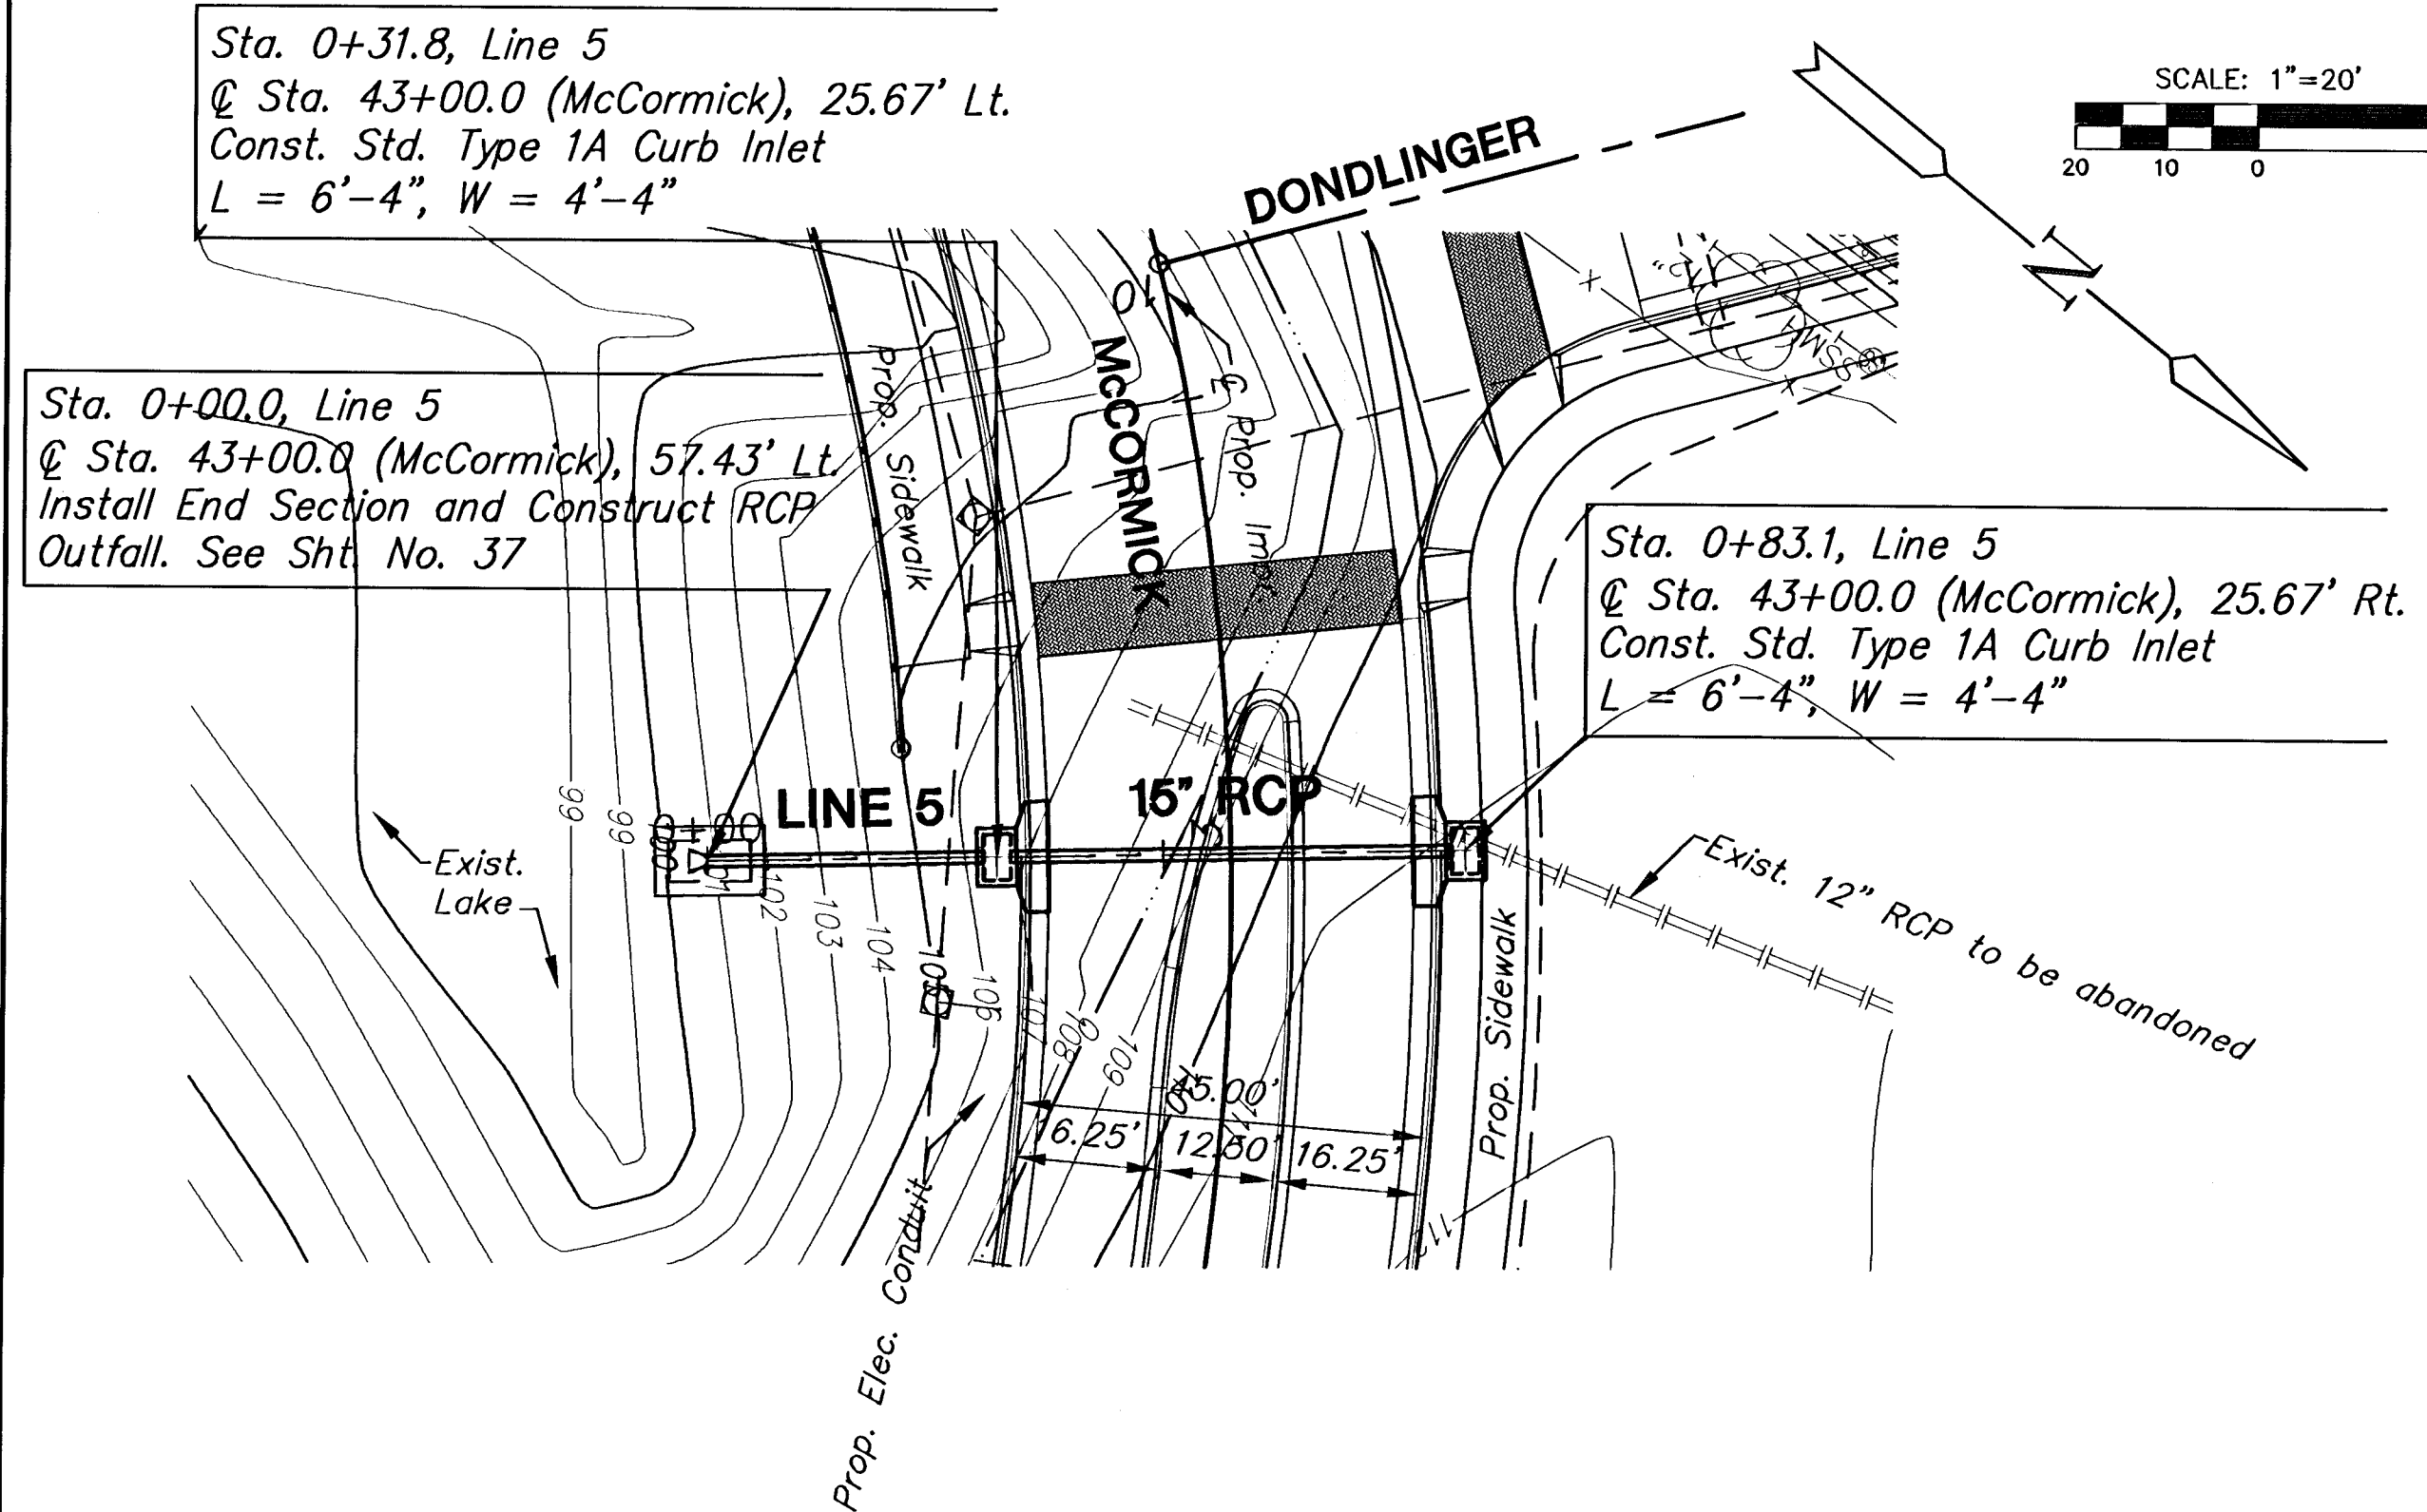

PLAN LINE 5

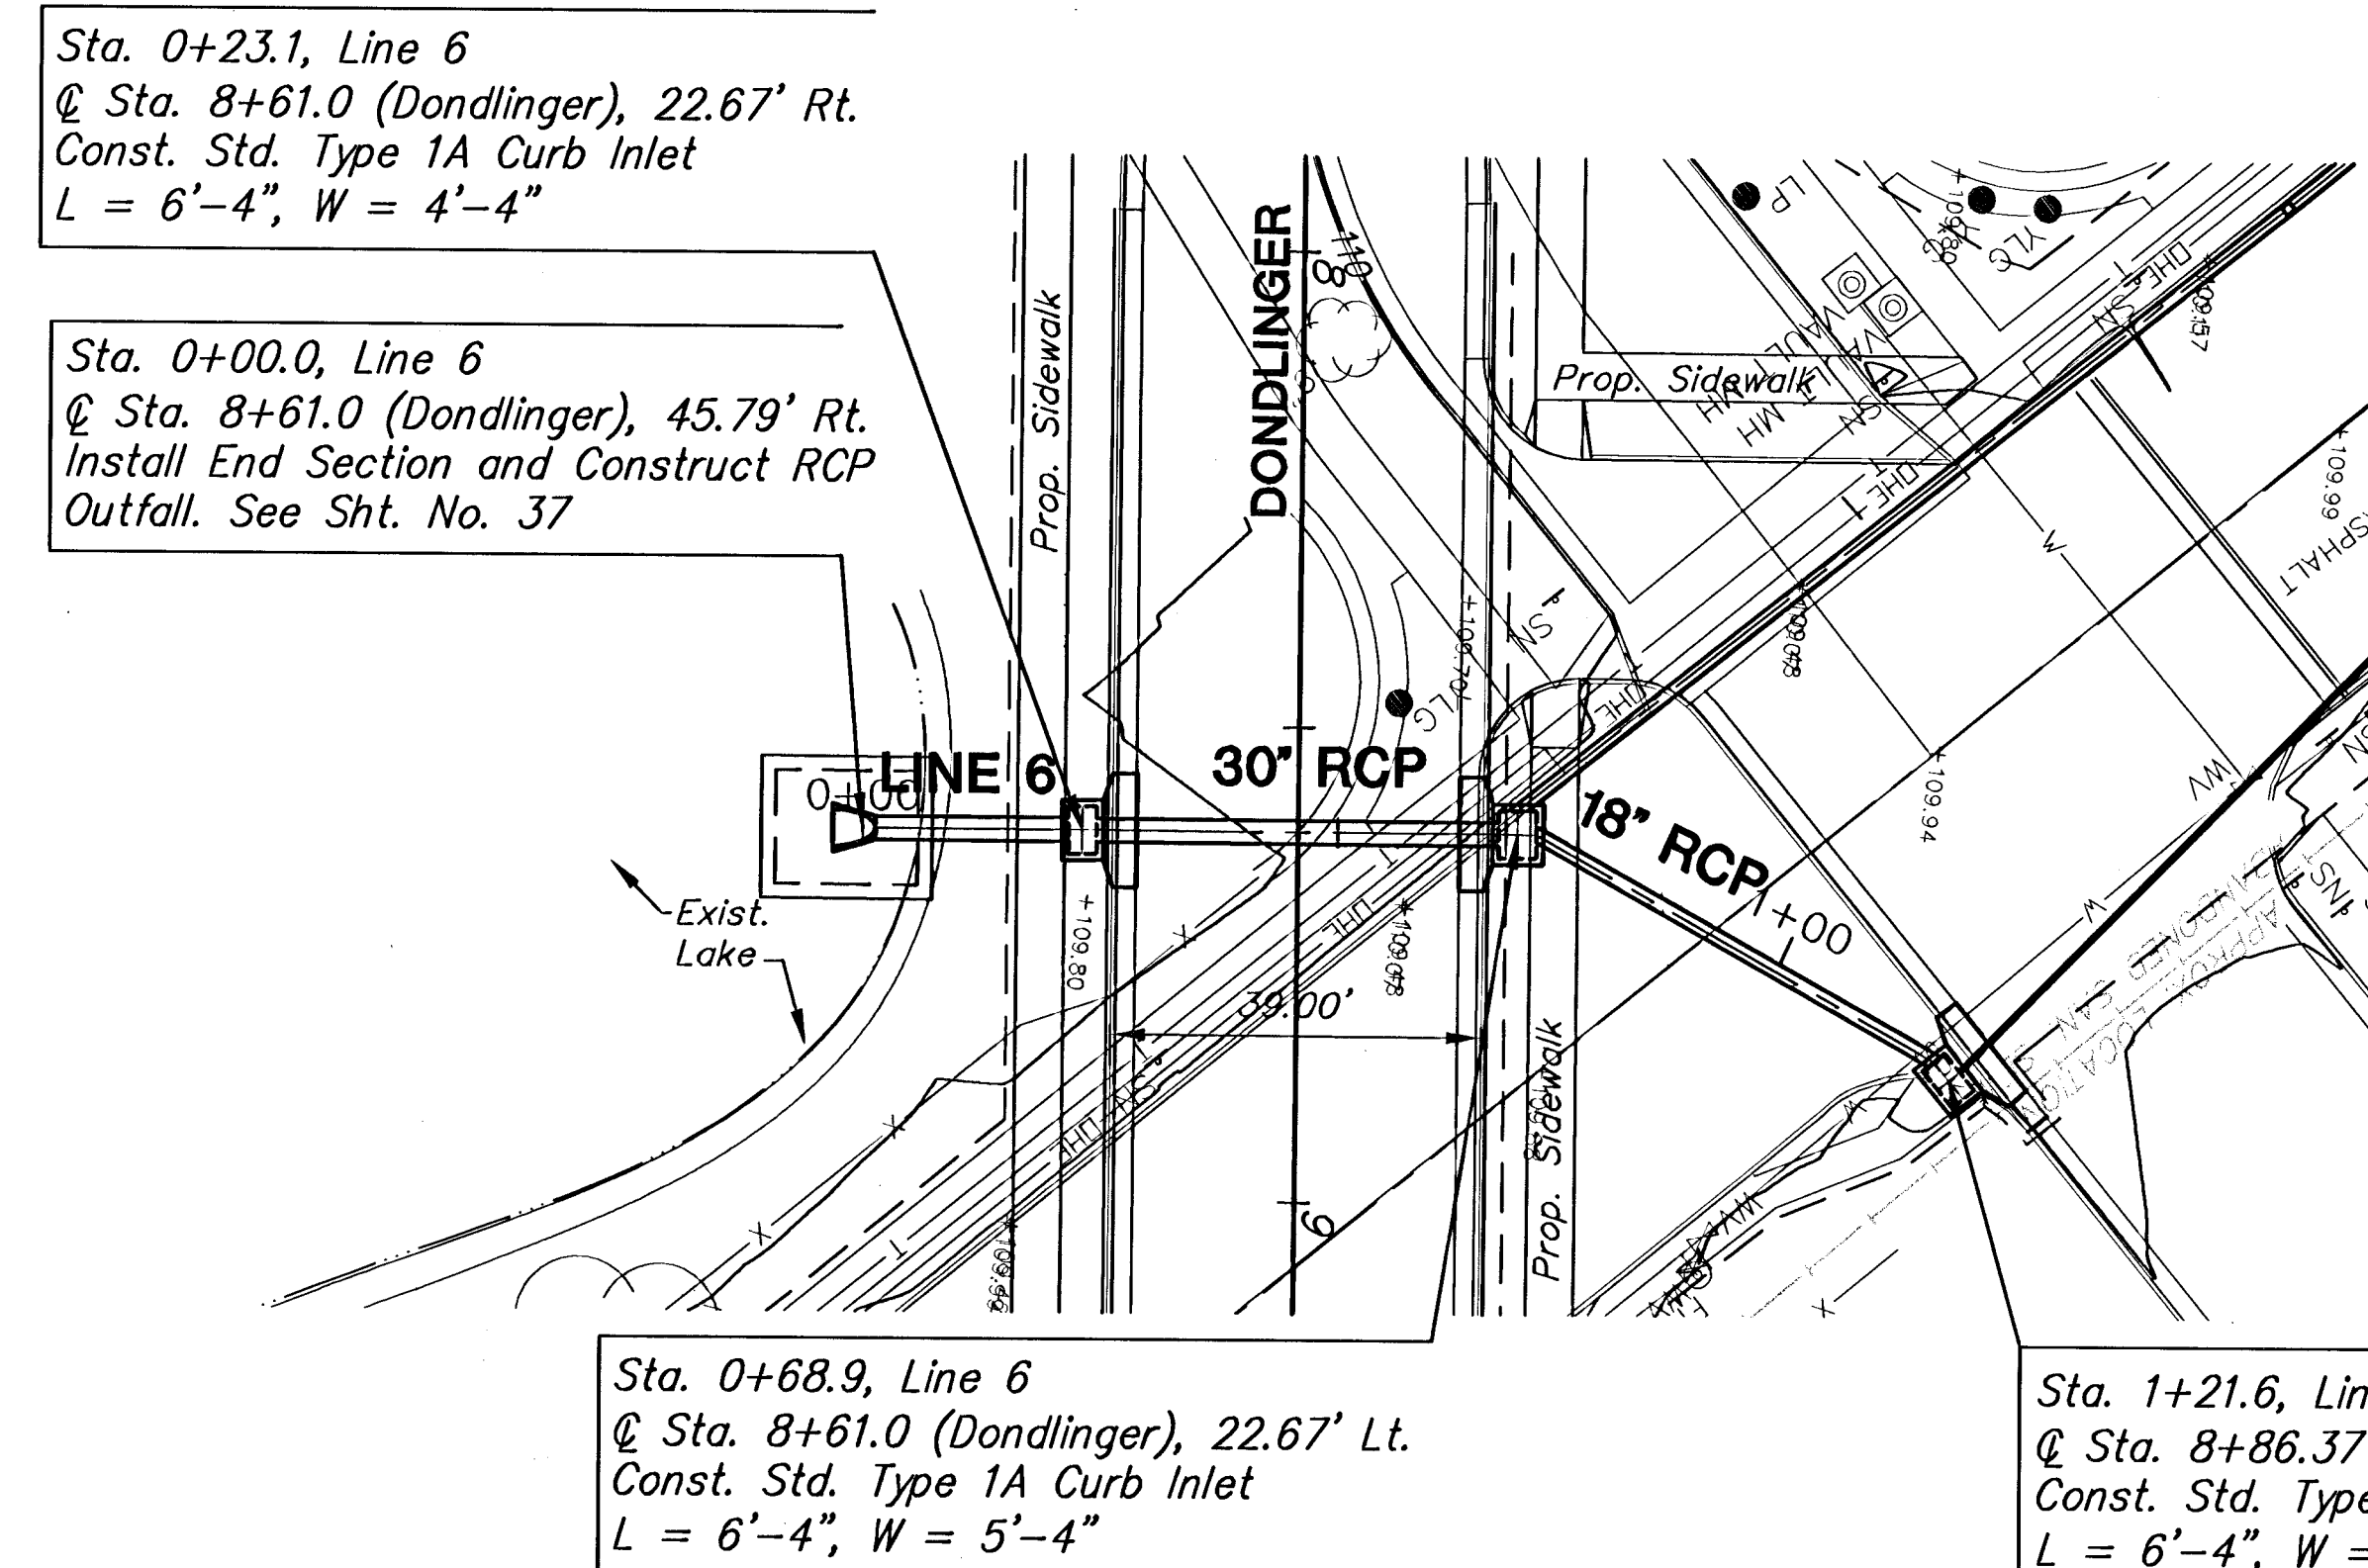

PLAN LINE 6

