

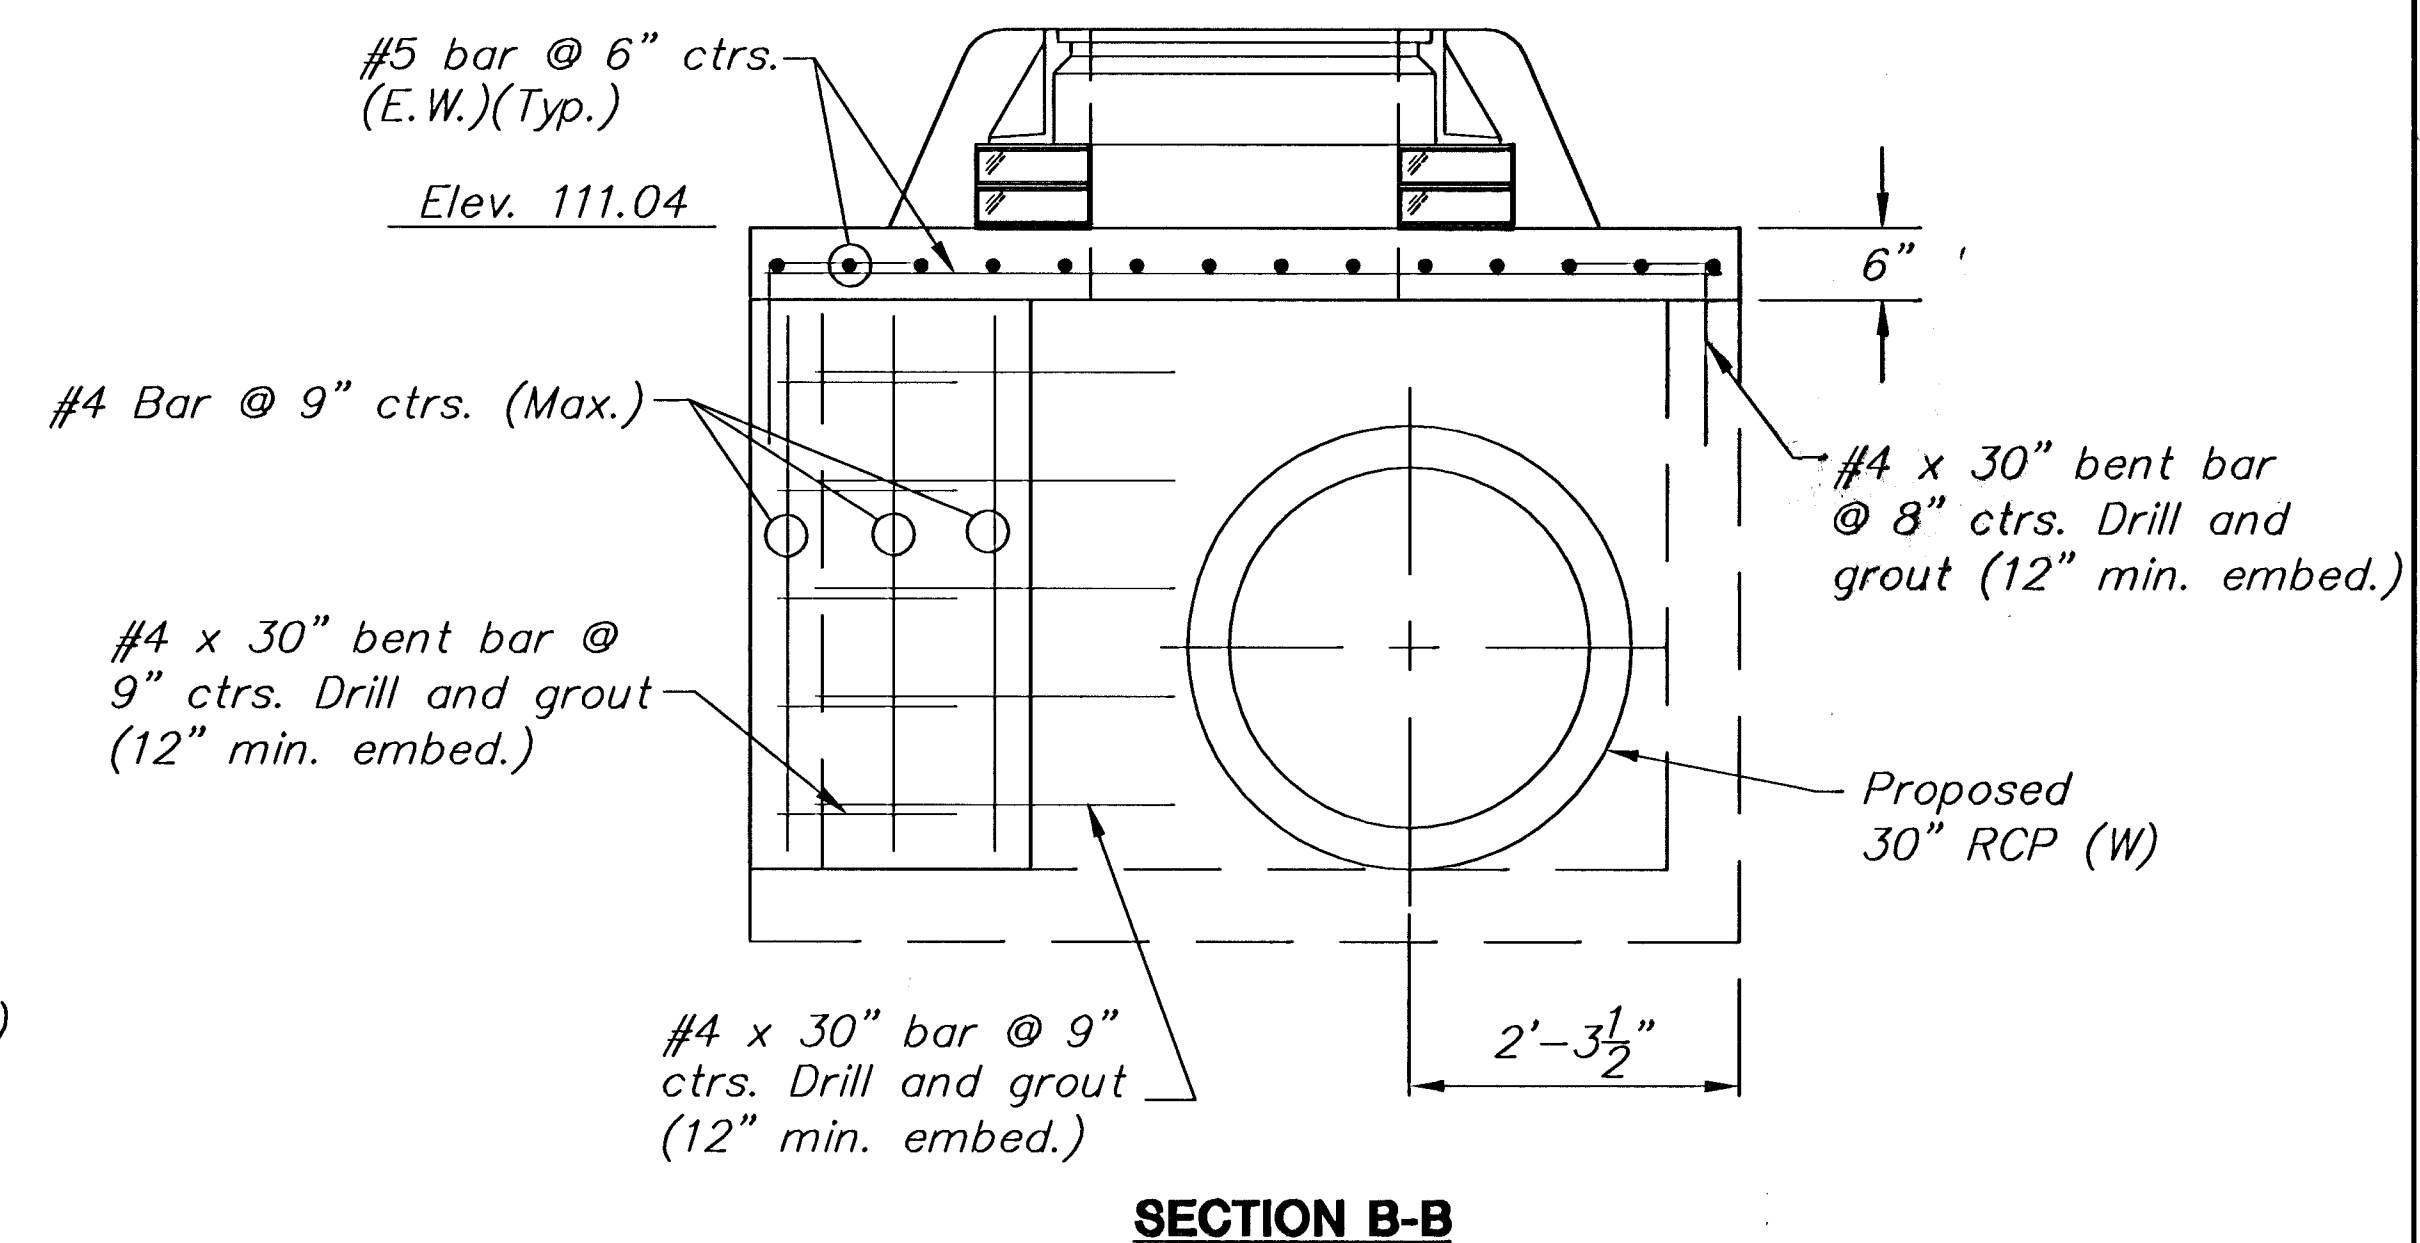
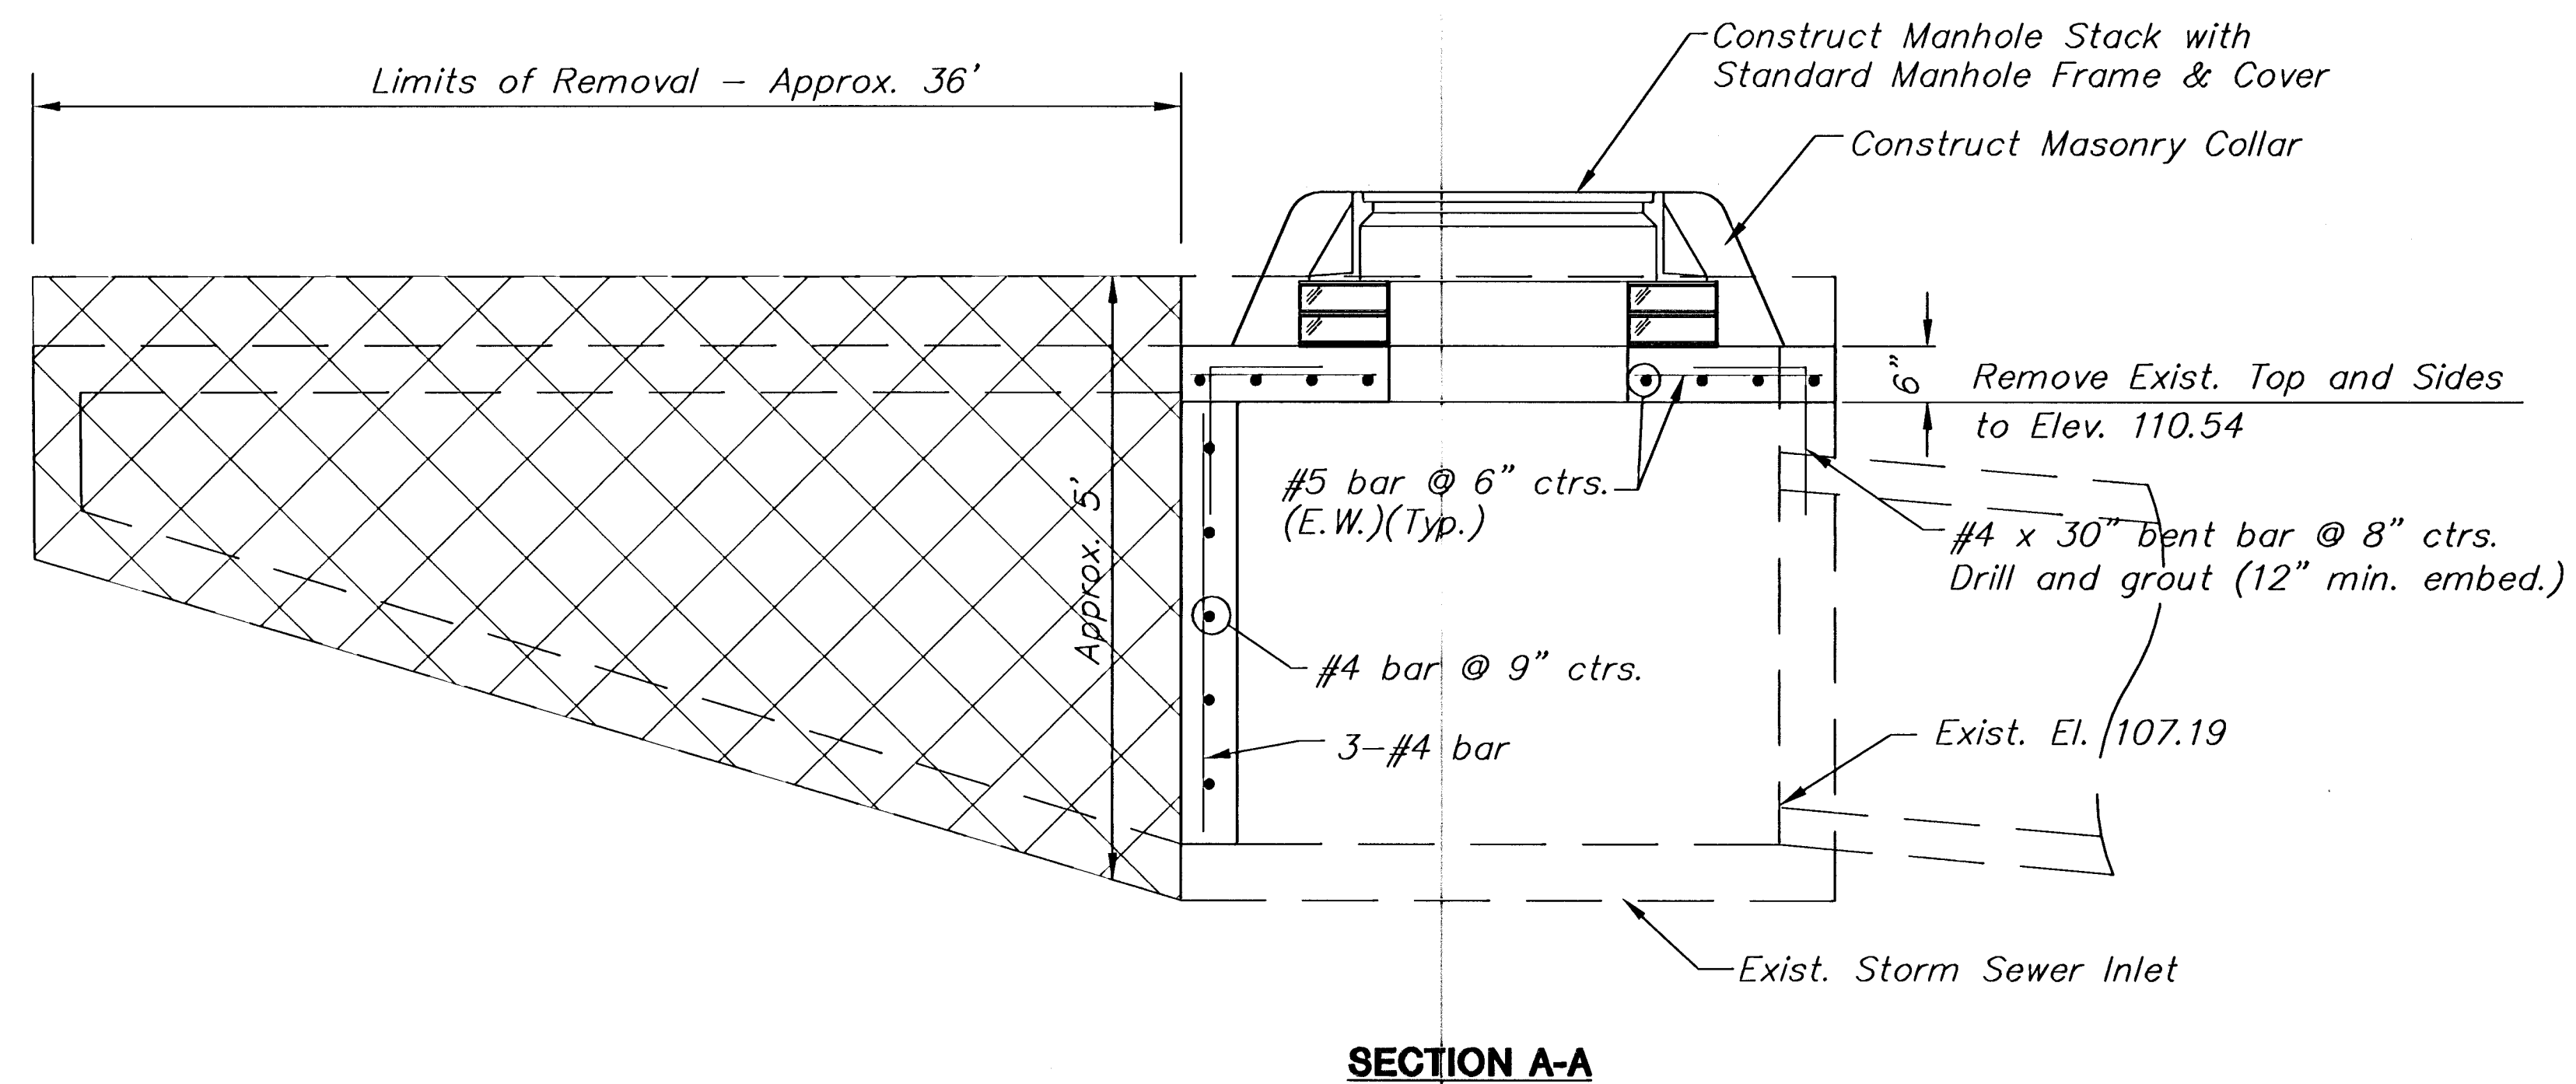


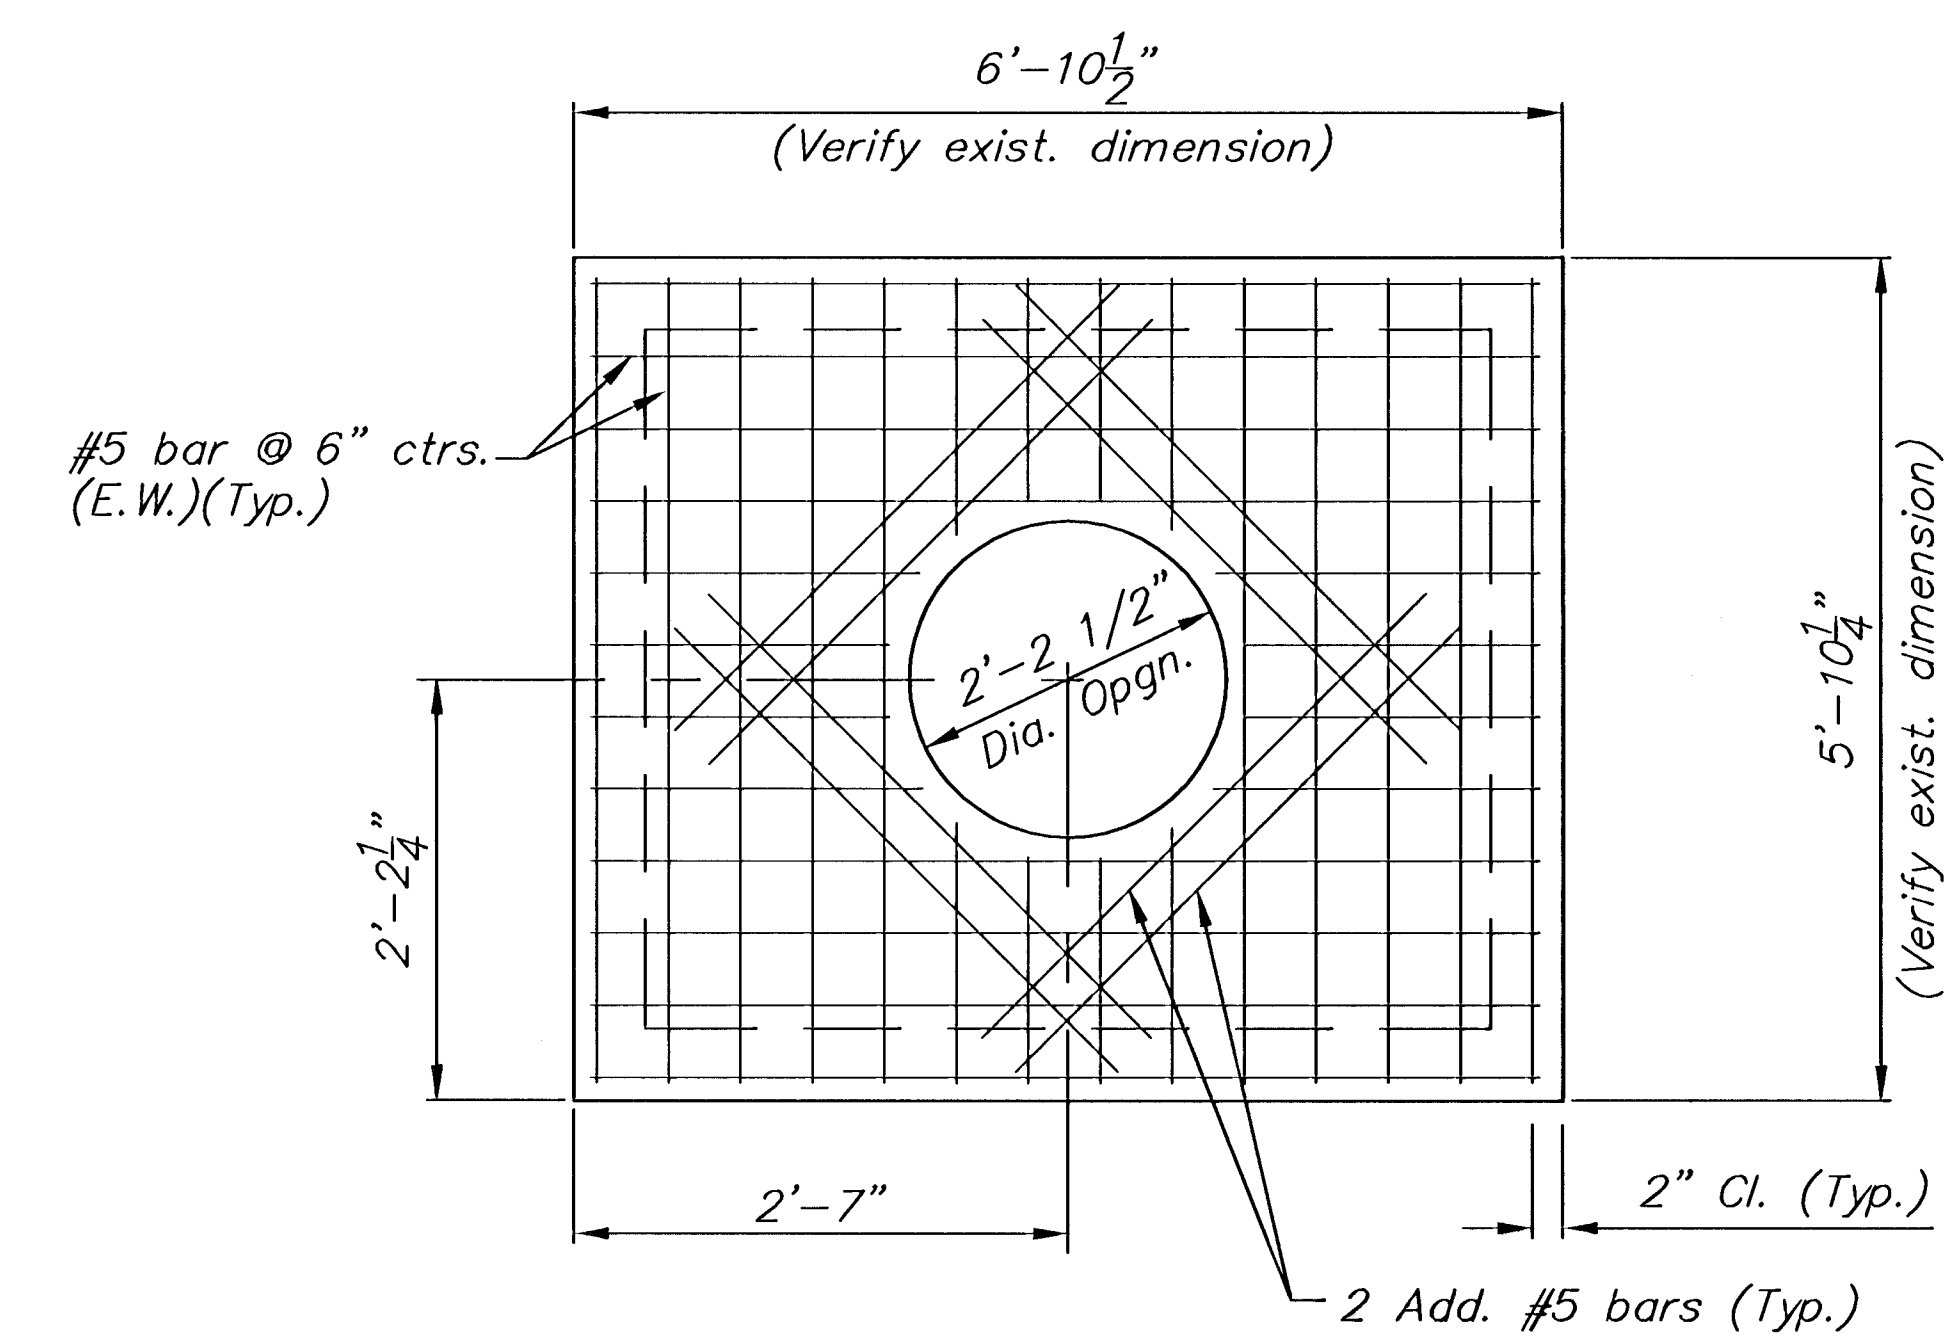

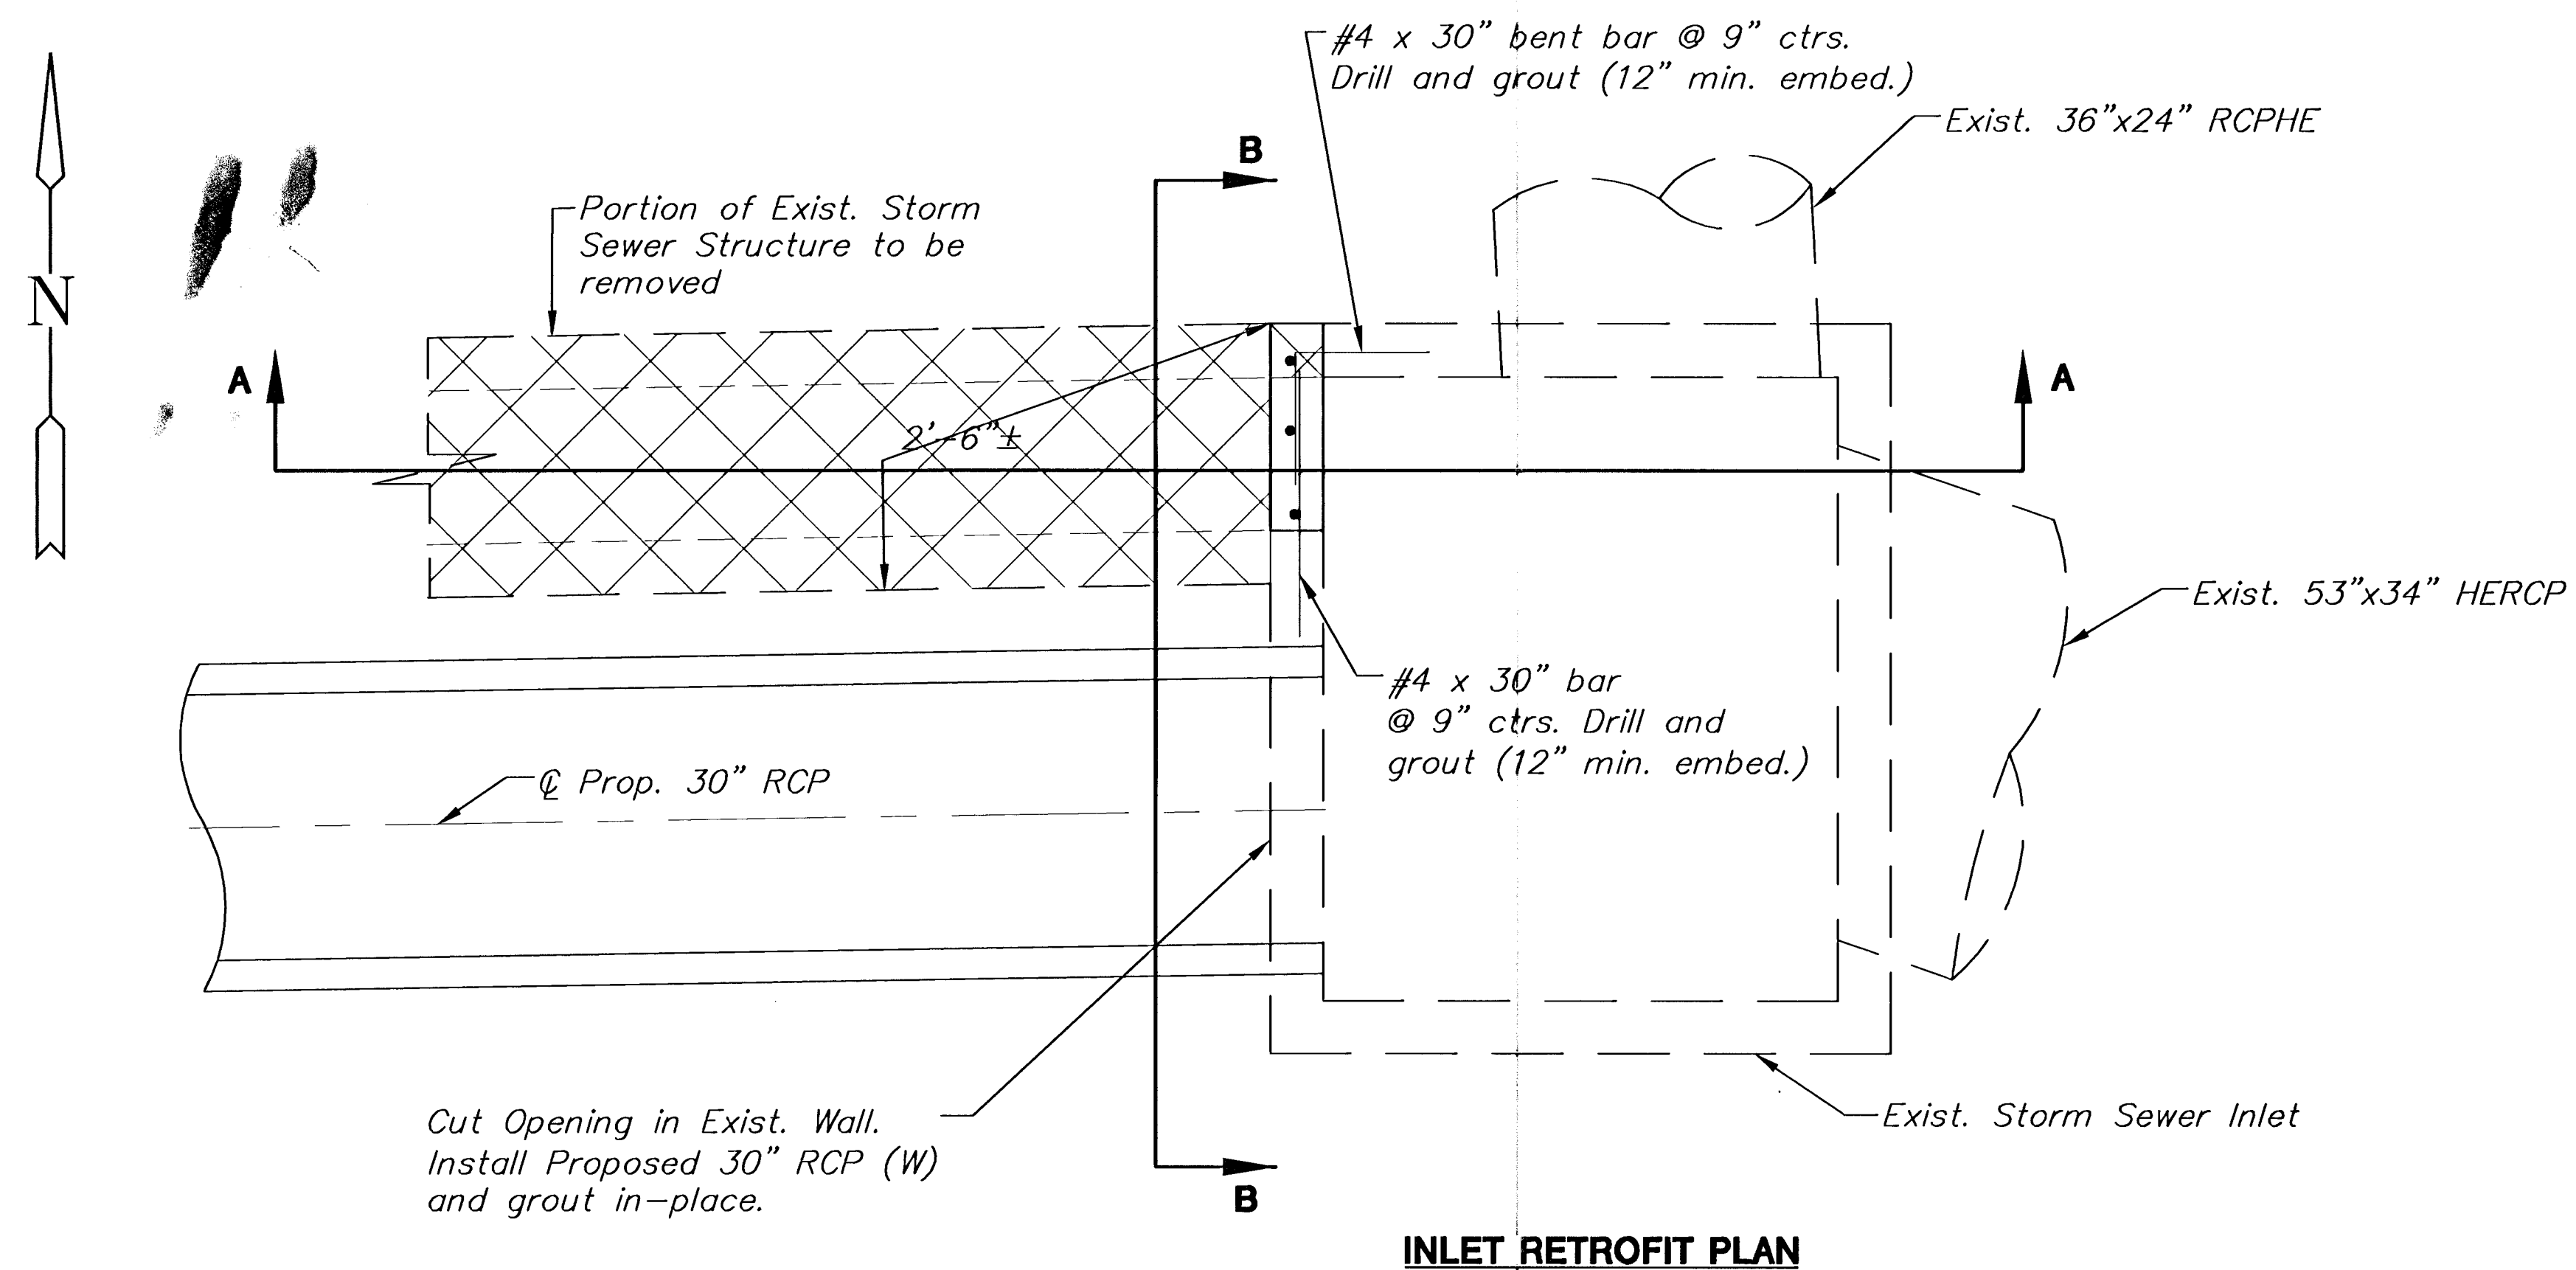

MKEC
ENGINEERING
CONSULTANTS
411 N. WEBB ROAD
WICHITA, KS. 67206
316-884-9600

McCORMICK AVENUE STREET IMPROVEMENTS

PROJECT NAME
MANHOLE RETROFIT DETAIL
STA. 28+02.90, 62.89' Rt.

SHEET TITLE

JRA DESIGN BY:	DPG DRAWN BY:	JRA CHECKED BY:
AUGUST 2005 DATE	03245 JOB NO.	32 / 111 SHEET/OF