



PLANT LIST


| KEY    | QTY.    | COMMON NAME            | BOTANICAL NAME                               | SIZE                  | CONDITION        |
|--------|---------|------------------------|----------------------------------------------|-----------------------|------------------|
| TREES  |         |                        |                                              |                       |                  |
| AAA    | 16      | 'AUTUMN APPLAUSE' ASH  | Fraxinus americana 'Autumn Applause'         | 2" to 2 1/2" cal.     | Balled-in-Burlap |
| AP     | 15      | AUSTRIAN PINE          | Pinus nigra                                  | 6' tall               | Balled-in-Burlap |
| BC     | 9       | BALD CYPRESS           | Taxodium distichum                           | 2" to 2 1/2" cal.     | Balled-in-Burlap |
| CCP    | 17      | 'CHANTICLEER' PEAR     | Pyrus calleryana 'Cleveland Select'          | 2" to 2 1/2" cal.     | Balled-in-Burlap |
| ERB    | 13      | EASTERN REDBUD         | Cercis canadensis                            | 1 3/4" to 2" cal.     | Balled-in-Burlap |
| LBE    | 18      | LACEBARK ELM           | Ulmus parvifolia                             | 2" to 2 1/2" cal.     | Balled-in-Burlap |
| OGM    | 17      | 'OCTOBER GLORY' MAPLE  | Acer rubrum 'October Glory'                  | 2" to 2 1/2" cal.     | Balled-in-Burlap |
| SLH    | 13      | 'SKYLINE' HONEYLOCUST  | Gleditsia triacanthos var. inermis 'Skyline' | 2" to 2 1/2" cal.     | Balled-in-Burlap |
| SHRUBS |         |                        |                                              |                       |                  |
| AWS    | 25      | ANTHONY WATERER SPIREA | Spirea X bumalda 'Anthony Waterer'           | 2 gallon              | Container        |
| DFQ    | 36      | DWARF FLOWERING QUINCE | Chaenomeles speciosa 'Texas Scarlet'         | 2 gallon              | Container        |
| PE     | 30      | PAULI EUONYMUS         | Euonymus kiautschovicus 'Pauli'              | 2 gallon              | Container        |
|        | 3 ACRES | FESCUE SEED            | A BLEND OF TALL FESCUE (SEE SPECIFICATIONS)  | 8 LBS. PER 1,000 S.F. |                  |

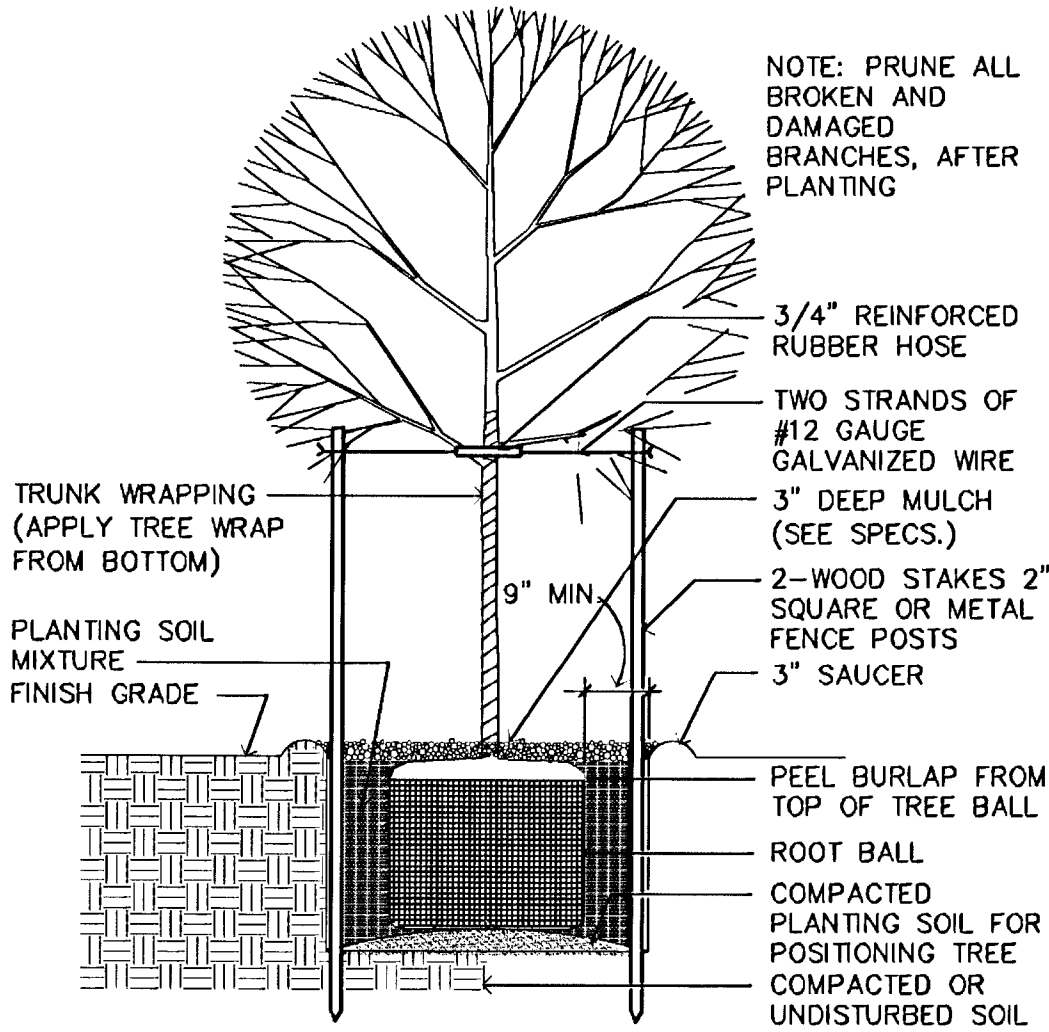

1 DECIDUOUS TREE PLANTING DETAIL NOT TO SCALE

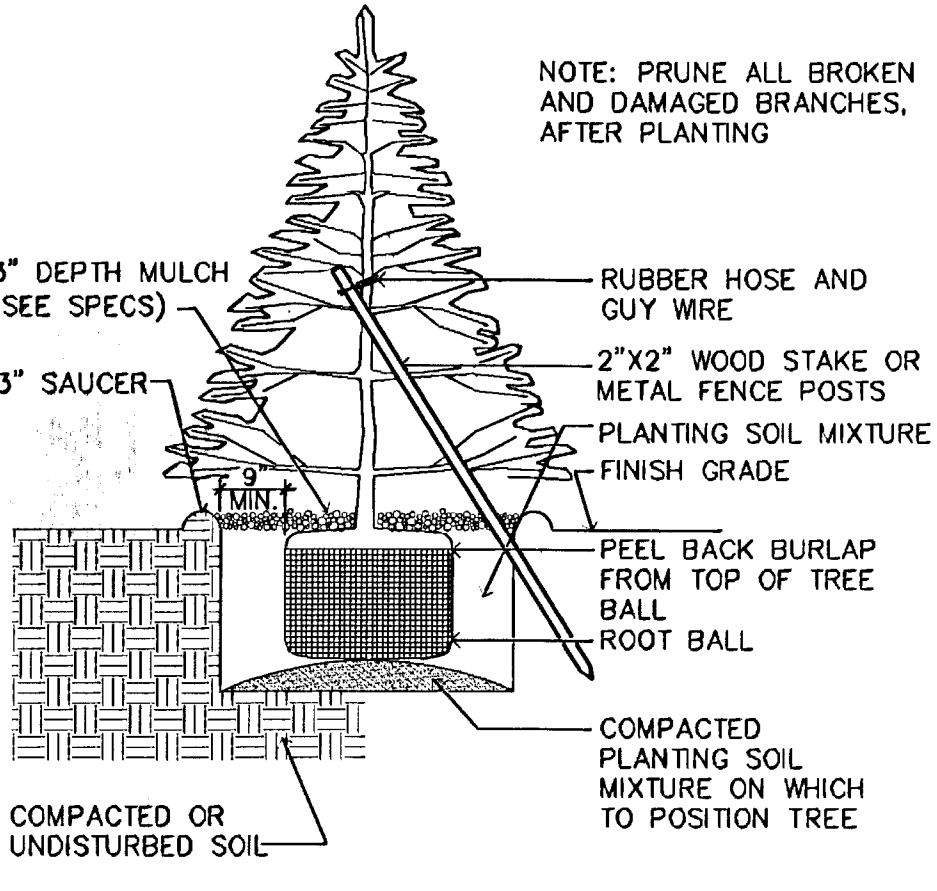

2 EVERGREEN TREE PLANTING DETAIL NOT TO SCALE

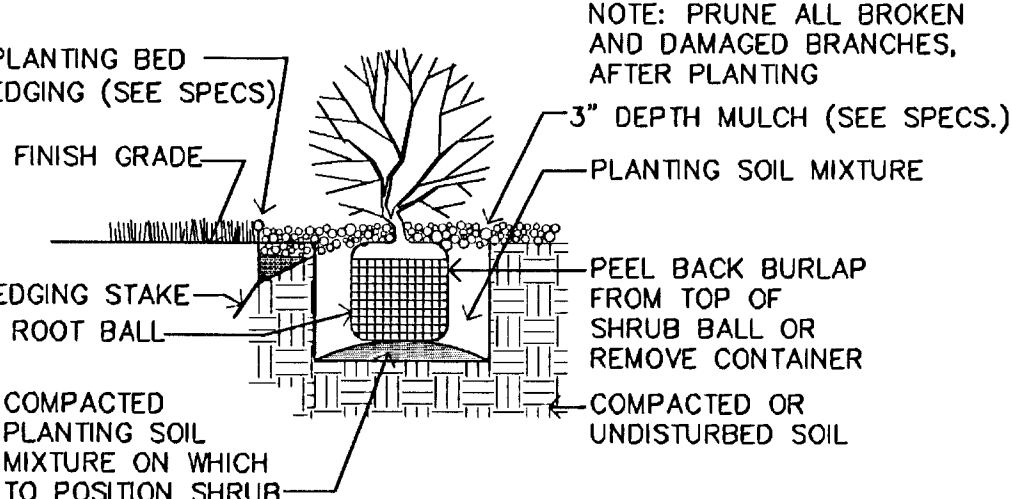

3 SHRUB PLANTING DETAIL NOT TO SCALE

A LANDSCAPE PLAN 0' 10' 20' 40' 1"=20'-0.0" N

GossonLivingston  
Architecture  
420 South Emporia  
Wichita, KS 67202  
Tel: (316) 265-9367  
Fax: (316) 265-5646  
Email: architects@gl.com

MKEC  
ENGINEERING  
CONSULTANTS  
411 N. WEBB ROAD  
WICHITA, KS. 67208  
(316) 684-9600

McCORMICK AVENUE STREET IMPROVEMENTS  
PROJECT NAME  
LANDSCAPE PLAN - LP105  
SHEET TITLE  
TDM DESIGN BY: TDM,LEG DRAWN BY: LEG CHECKED BY:  
AUGUST 2005 03245 49 OF 111  
DATE JOB NO. SHEET / OF