


ARTIFICIAL
PUTTING GREEN
SEE DETAIL
1
CI405




Control Points

Pt.	North	East
CP1	21261.49	17326.42
CP2	21324.81	17335.22
CP3	21847.62	17135.18
CP4	22312.96	17649.23
CP5	21847.62	18647.76
CP6	21376.61	18648.22
CP7	22742.50	20000.04

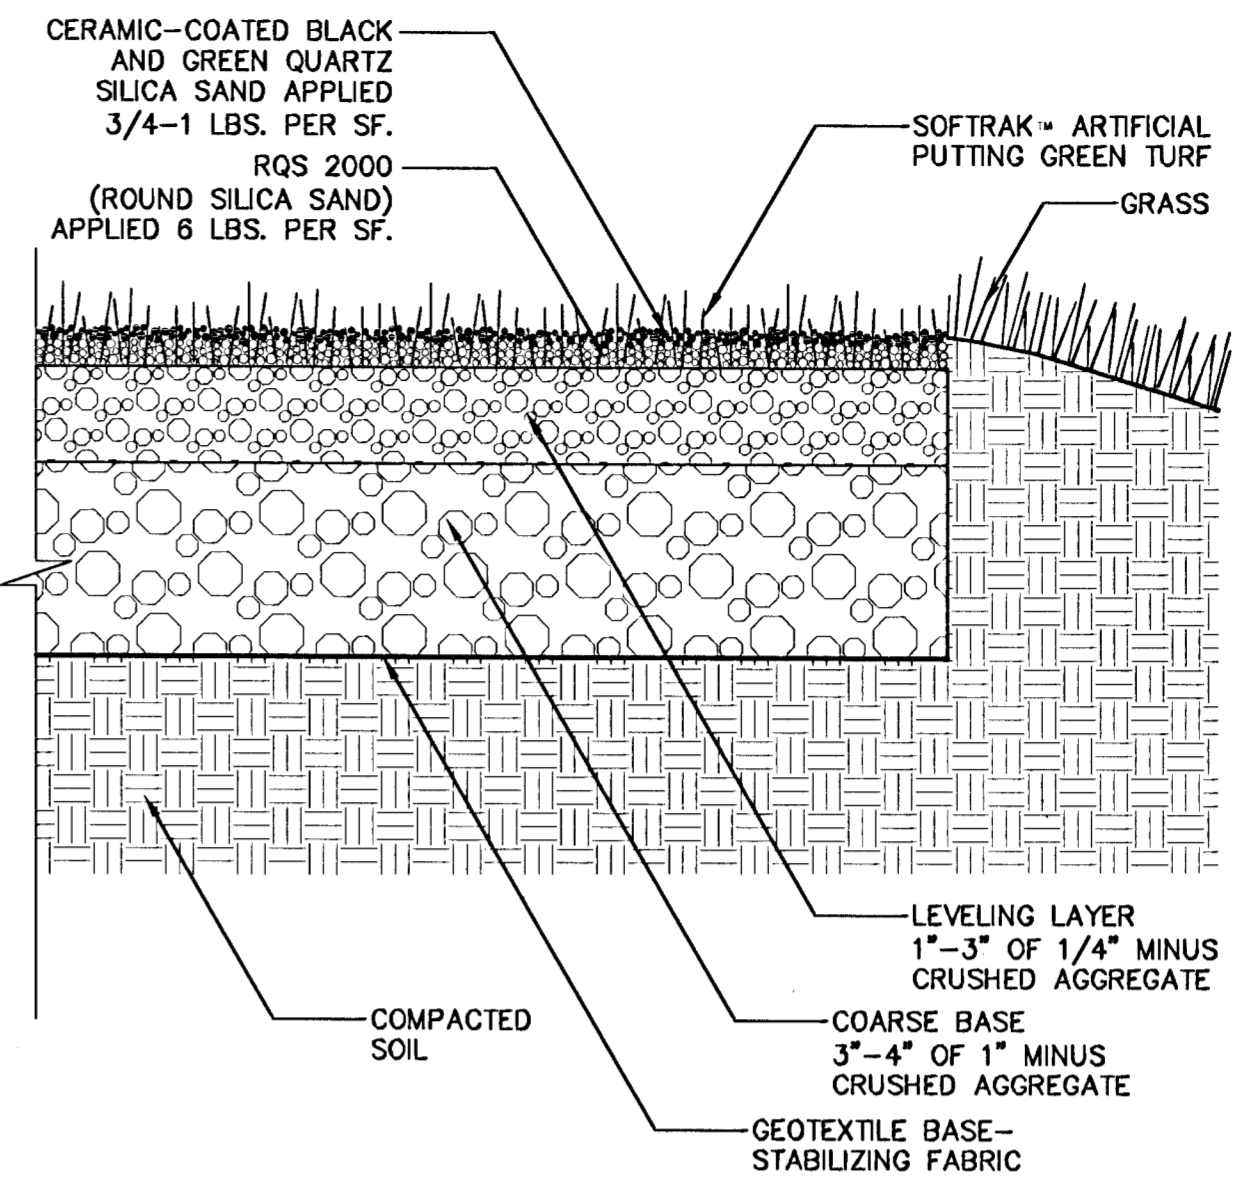

1 ARTIFICIAL PUTTING GREEN
0' 3" 6" 3"=1'-0"

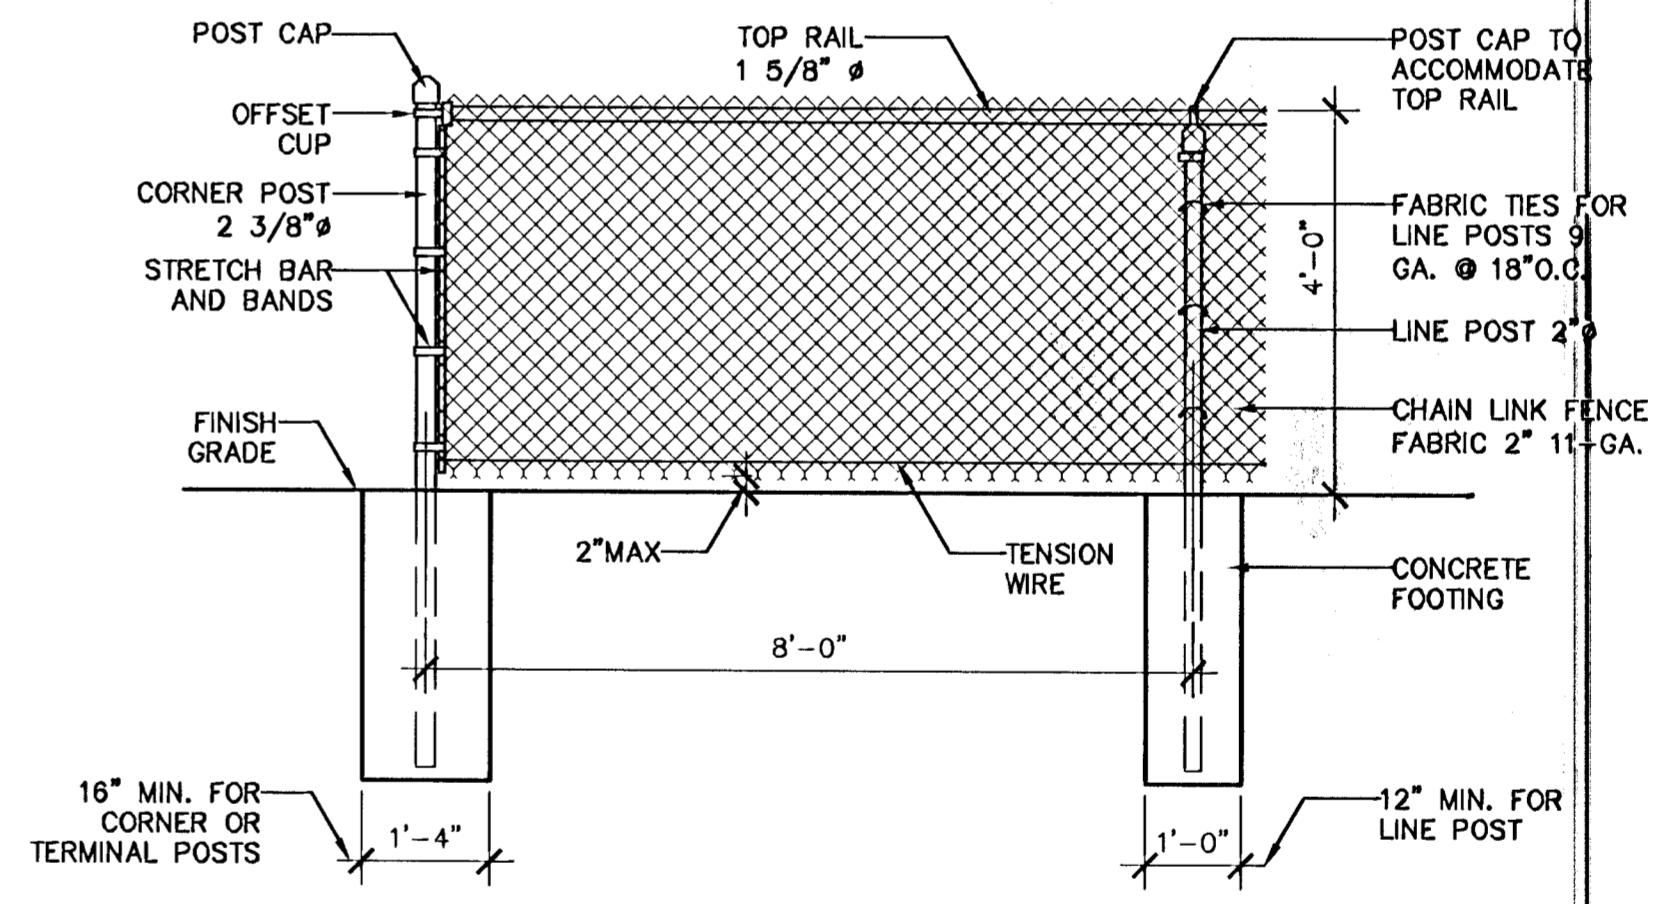

2 4' CHAINLINK FENCE
0' 1' 2' 3' 1/2"=1'-0"

A ARTIFICIAL PUTTING GREEN LAYOUT PLAN
0' 2.5' 5' 10' 1"=5.0'

<p>GossenLivingston Architecture Civil/Structural Mechanical Electrical Plumbing</p>	<p>M.K.E.C. 411 N. WEBB ROAD WICHITA, KS. 67208 (316) - 684-9600</p>	<p>GROVE PARK IMPROVEMENTS PROJECT NAME</p>	
		<p>ARTIFICIAL PUTTING GREEN LAYOUT PLAN SHEET TITLE</p>	
<p>DESIGN BY: SRB</p>	<p>DRAWN BY: LES</p>	<p>CHECKED BY: TDM</p>	<p>DATE: OCTOBER 2001</p>
<p>JOB NO. 1003.010</p>	<p>SHEET/OF 50</p>	<p>CI405</p>	<p>50</p>