




16+25

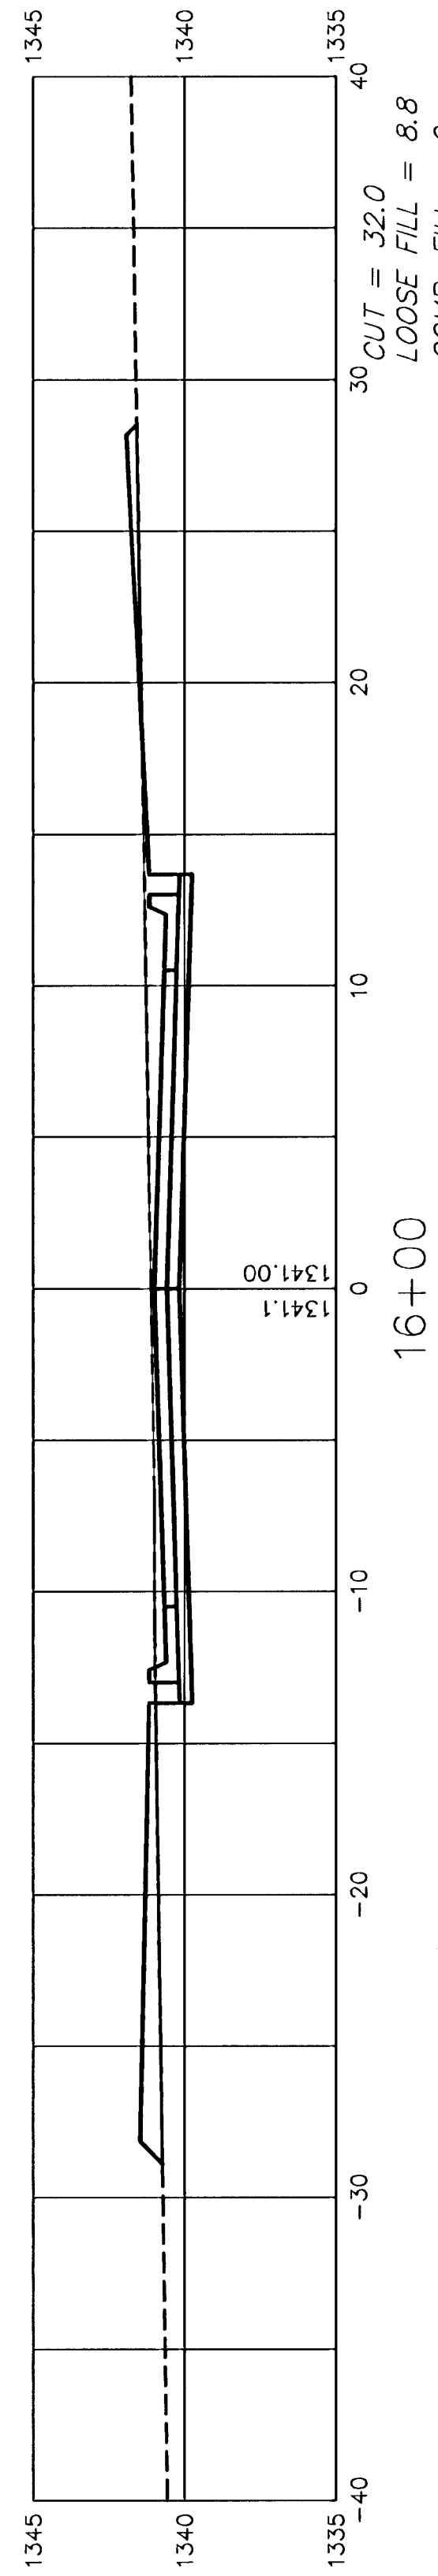


16+00

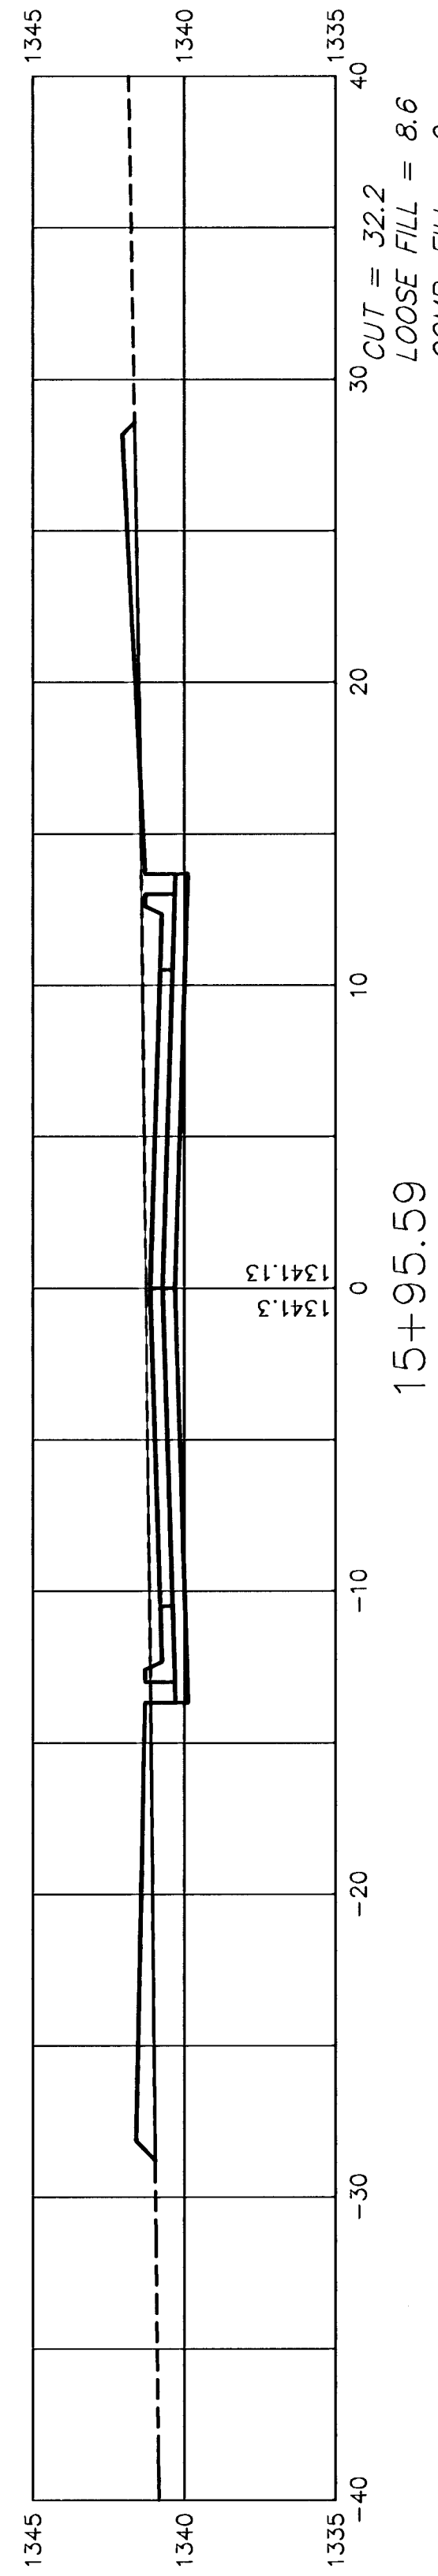

15+95.59

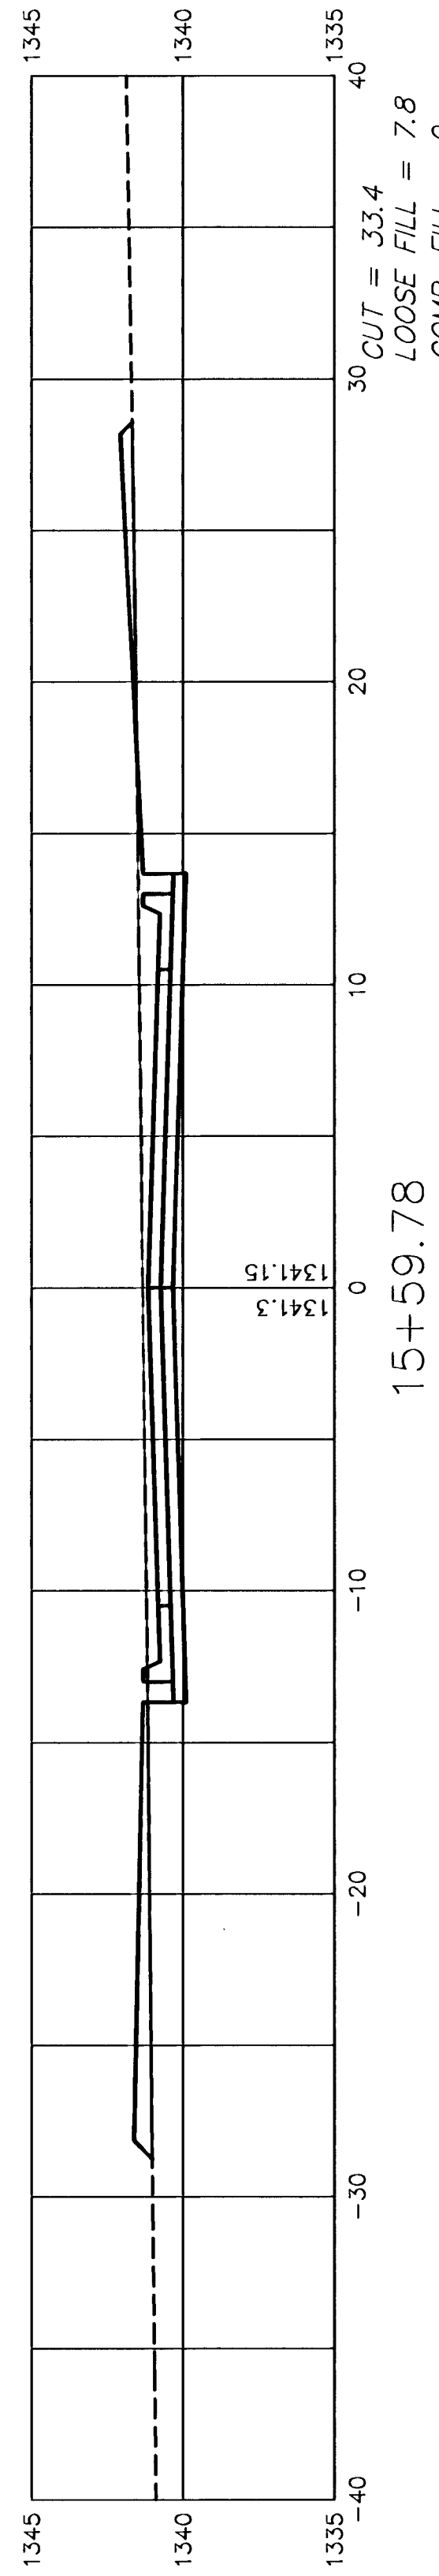


15+59.78

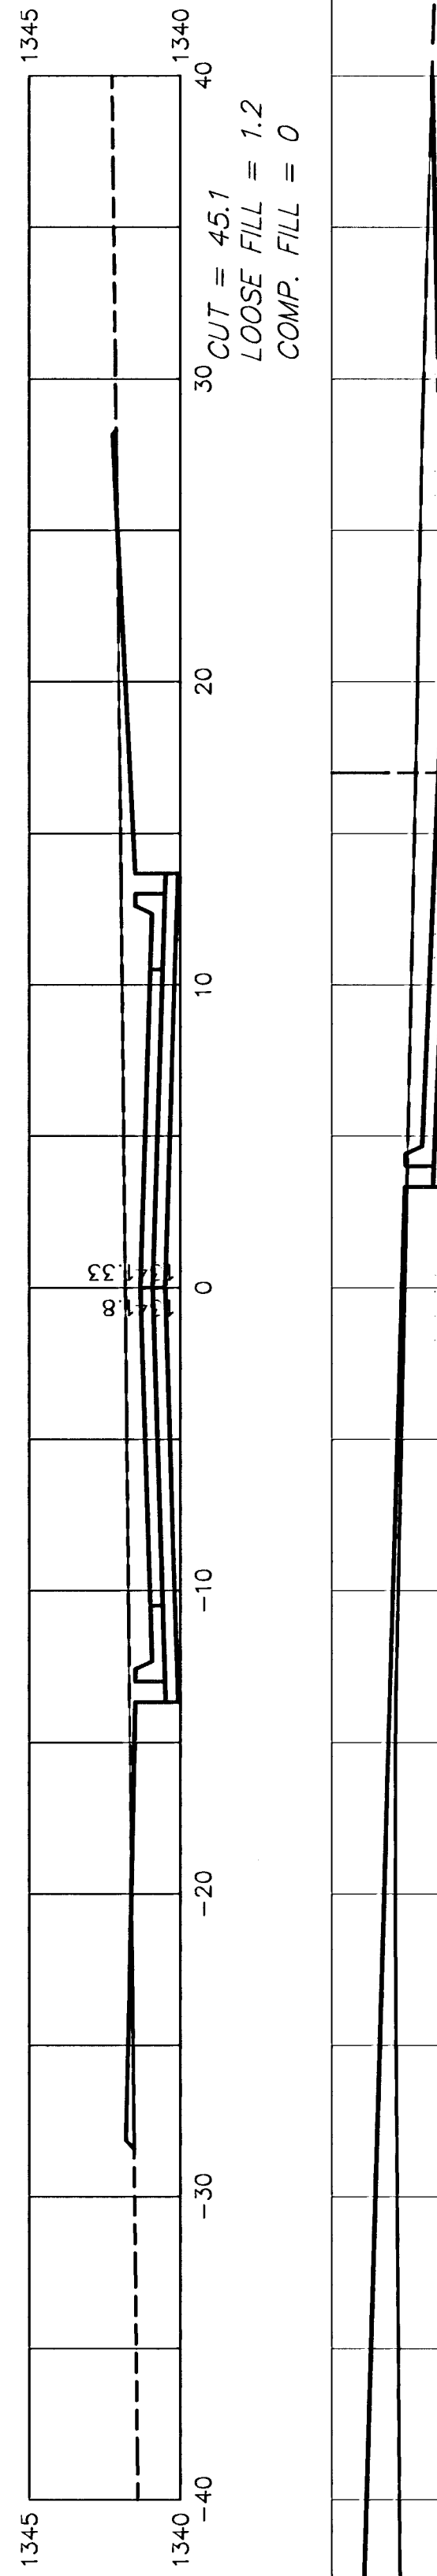

STREET C

CUT = 45.3
LOOSE FILL = 24.4
COMP. FILL = 0


M

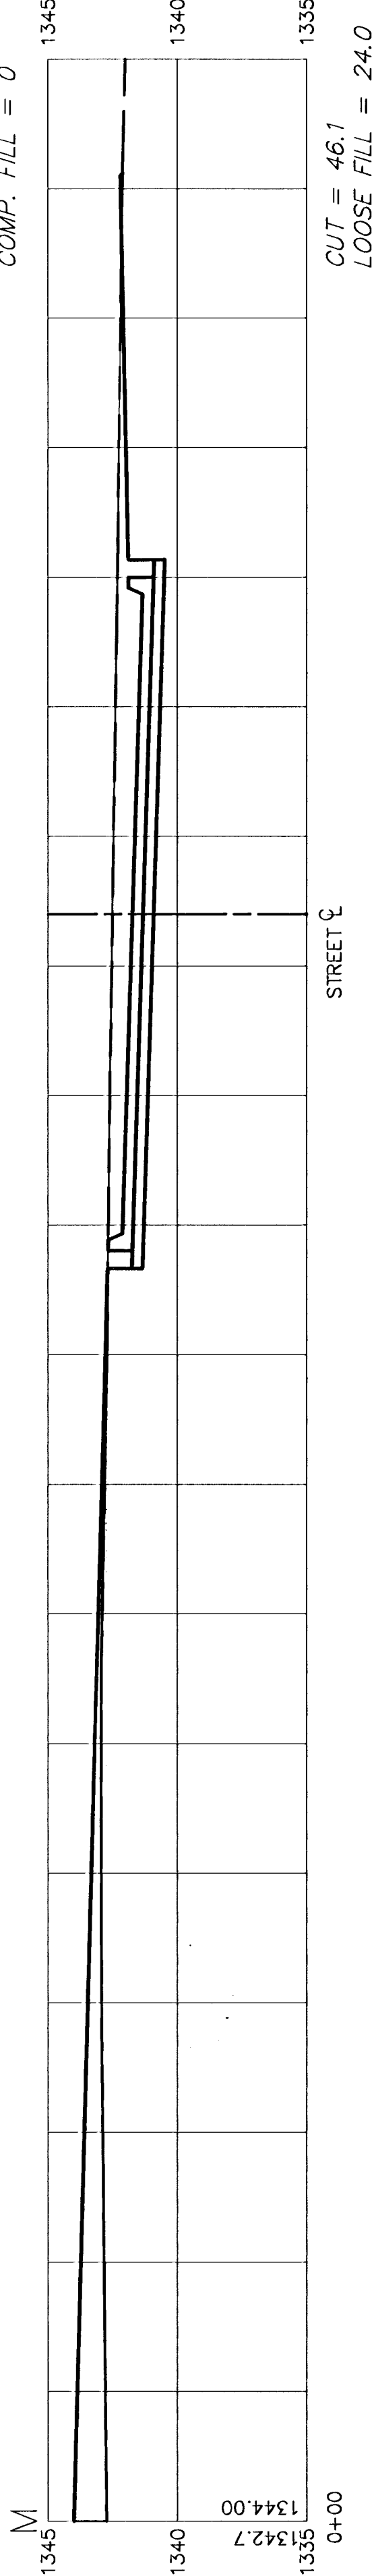

STREET C

CUT = 65.7
LOOSE FILL = 23.7
COMP. FILL = 0


K

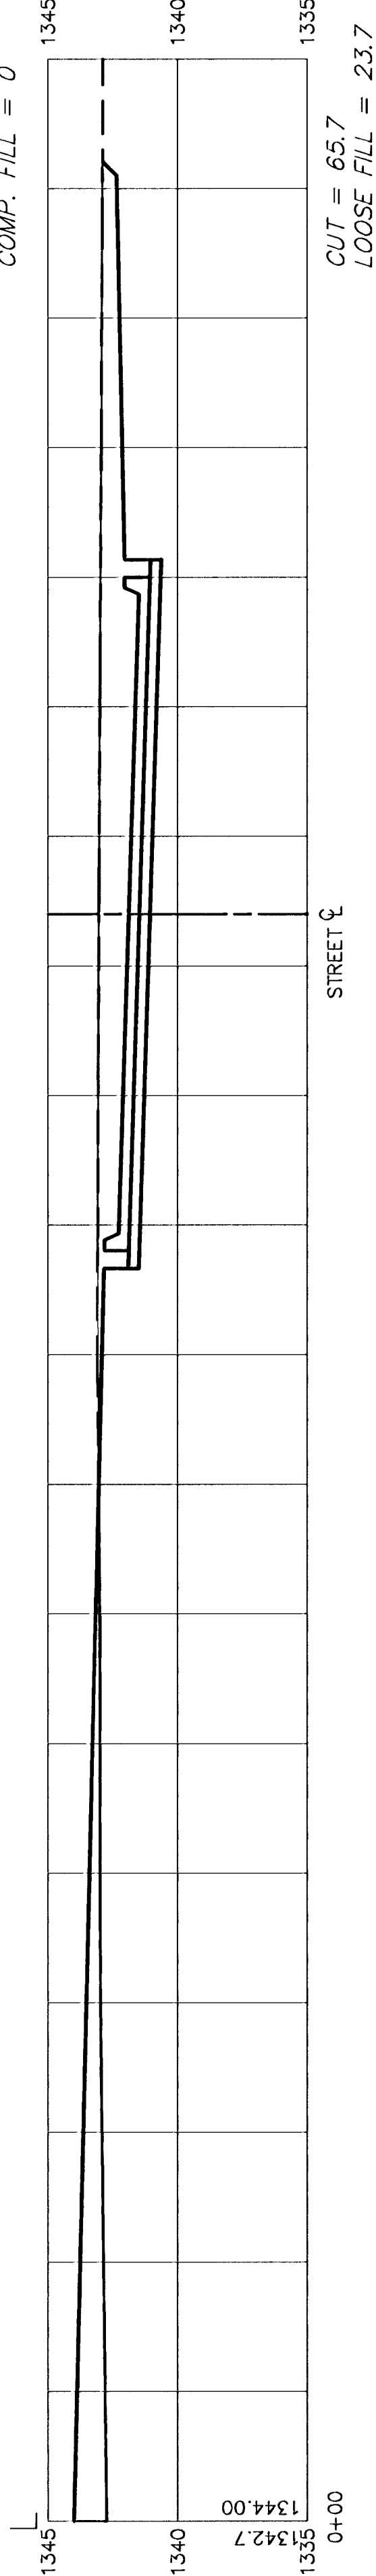

STREET C

CUT = 99.1
LOOSE FILL = 22.3
COMP. FILL = 0


J

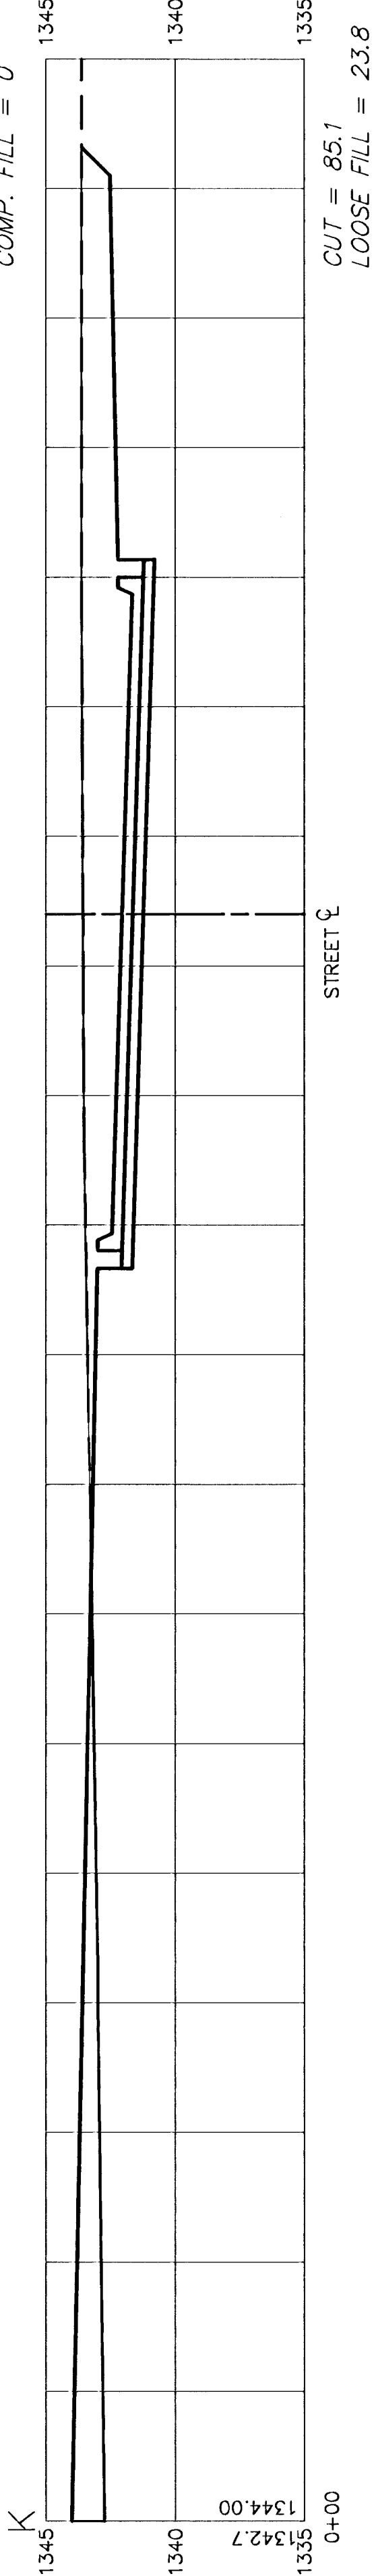

STREET C

CUT = 99.1
LOOSE FILL = 22.3
COMP. FILL = 0

GROVE PARK IMPROVEMENTS
CROSS SECTIONS

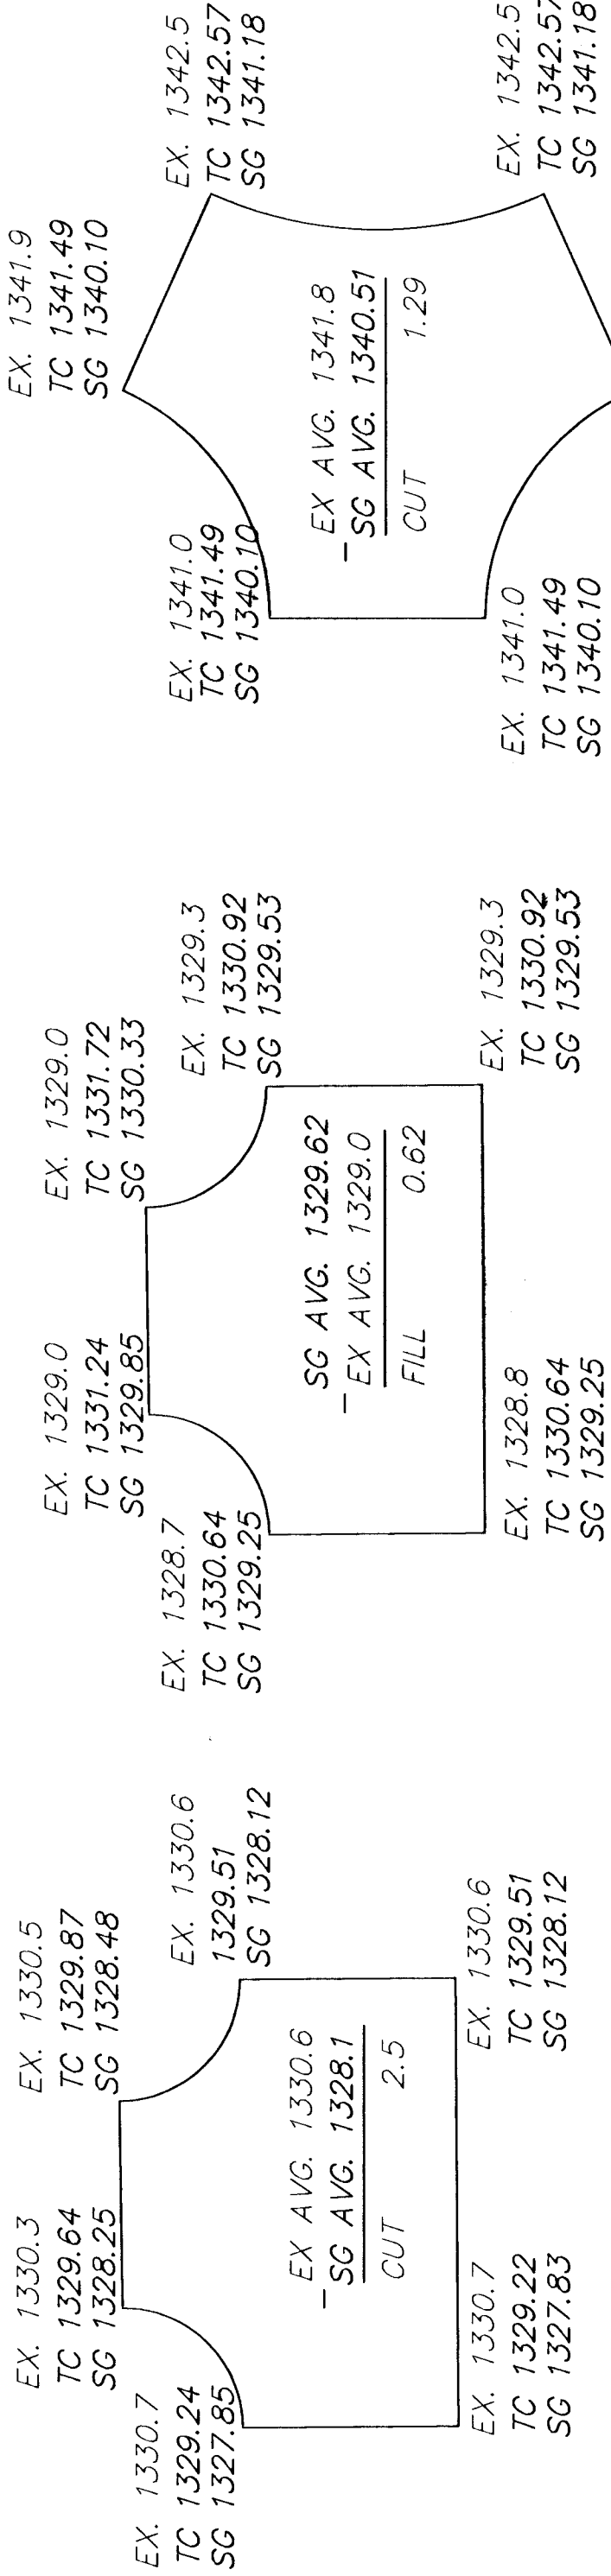

AREA TOTAL = 2072.0 S.F.
AVG. DEPTH OF CUT = 1.29
AVG. DEPTH OF FILL = 0.0
VOLUME = (CUT) 99.0 C.Y. (FILL) 0.0 C.Y.