



GROVE PARK IMPROVEMENTS
STORM WATER SEWER PLANS
LINE 1, LINE 2 & LINE 3

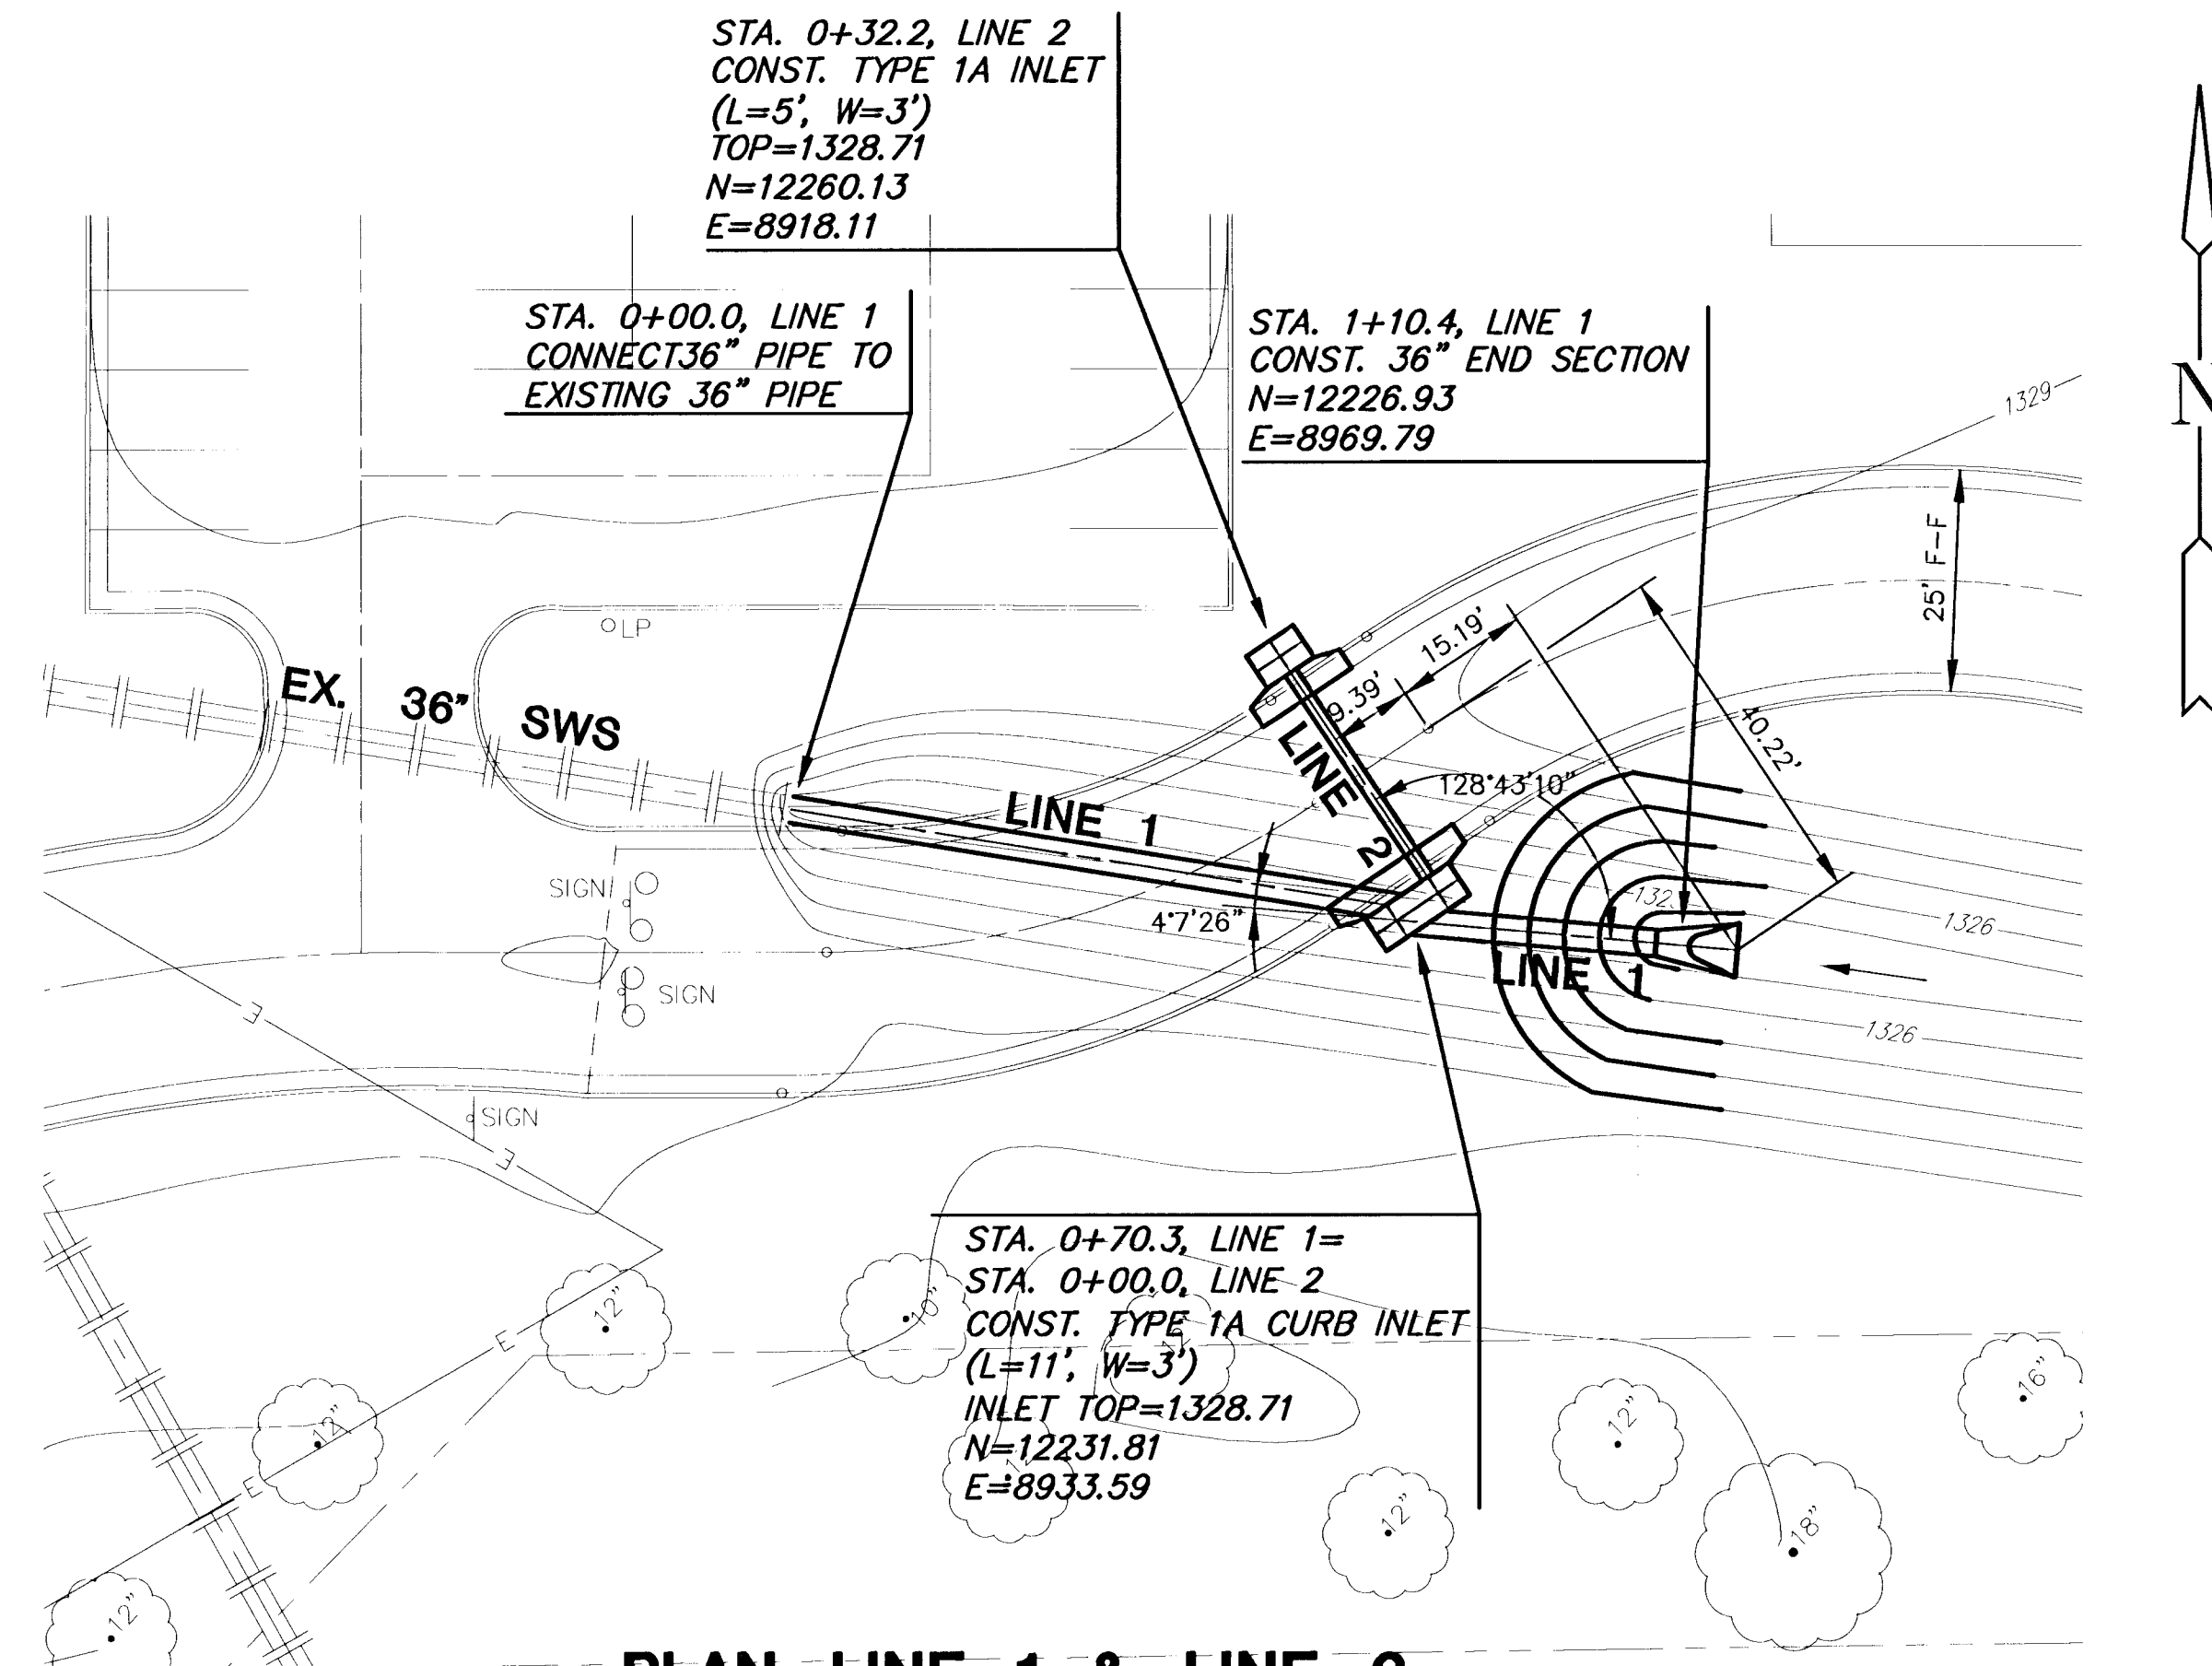


PLAN LINE 1 & LINE 2

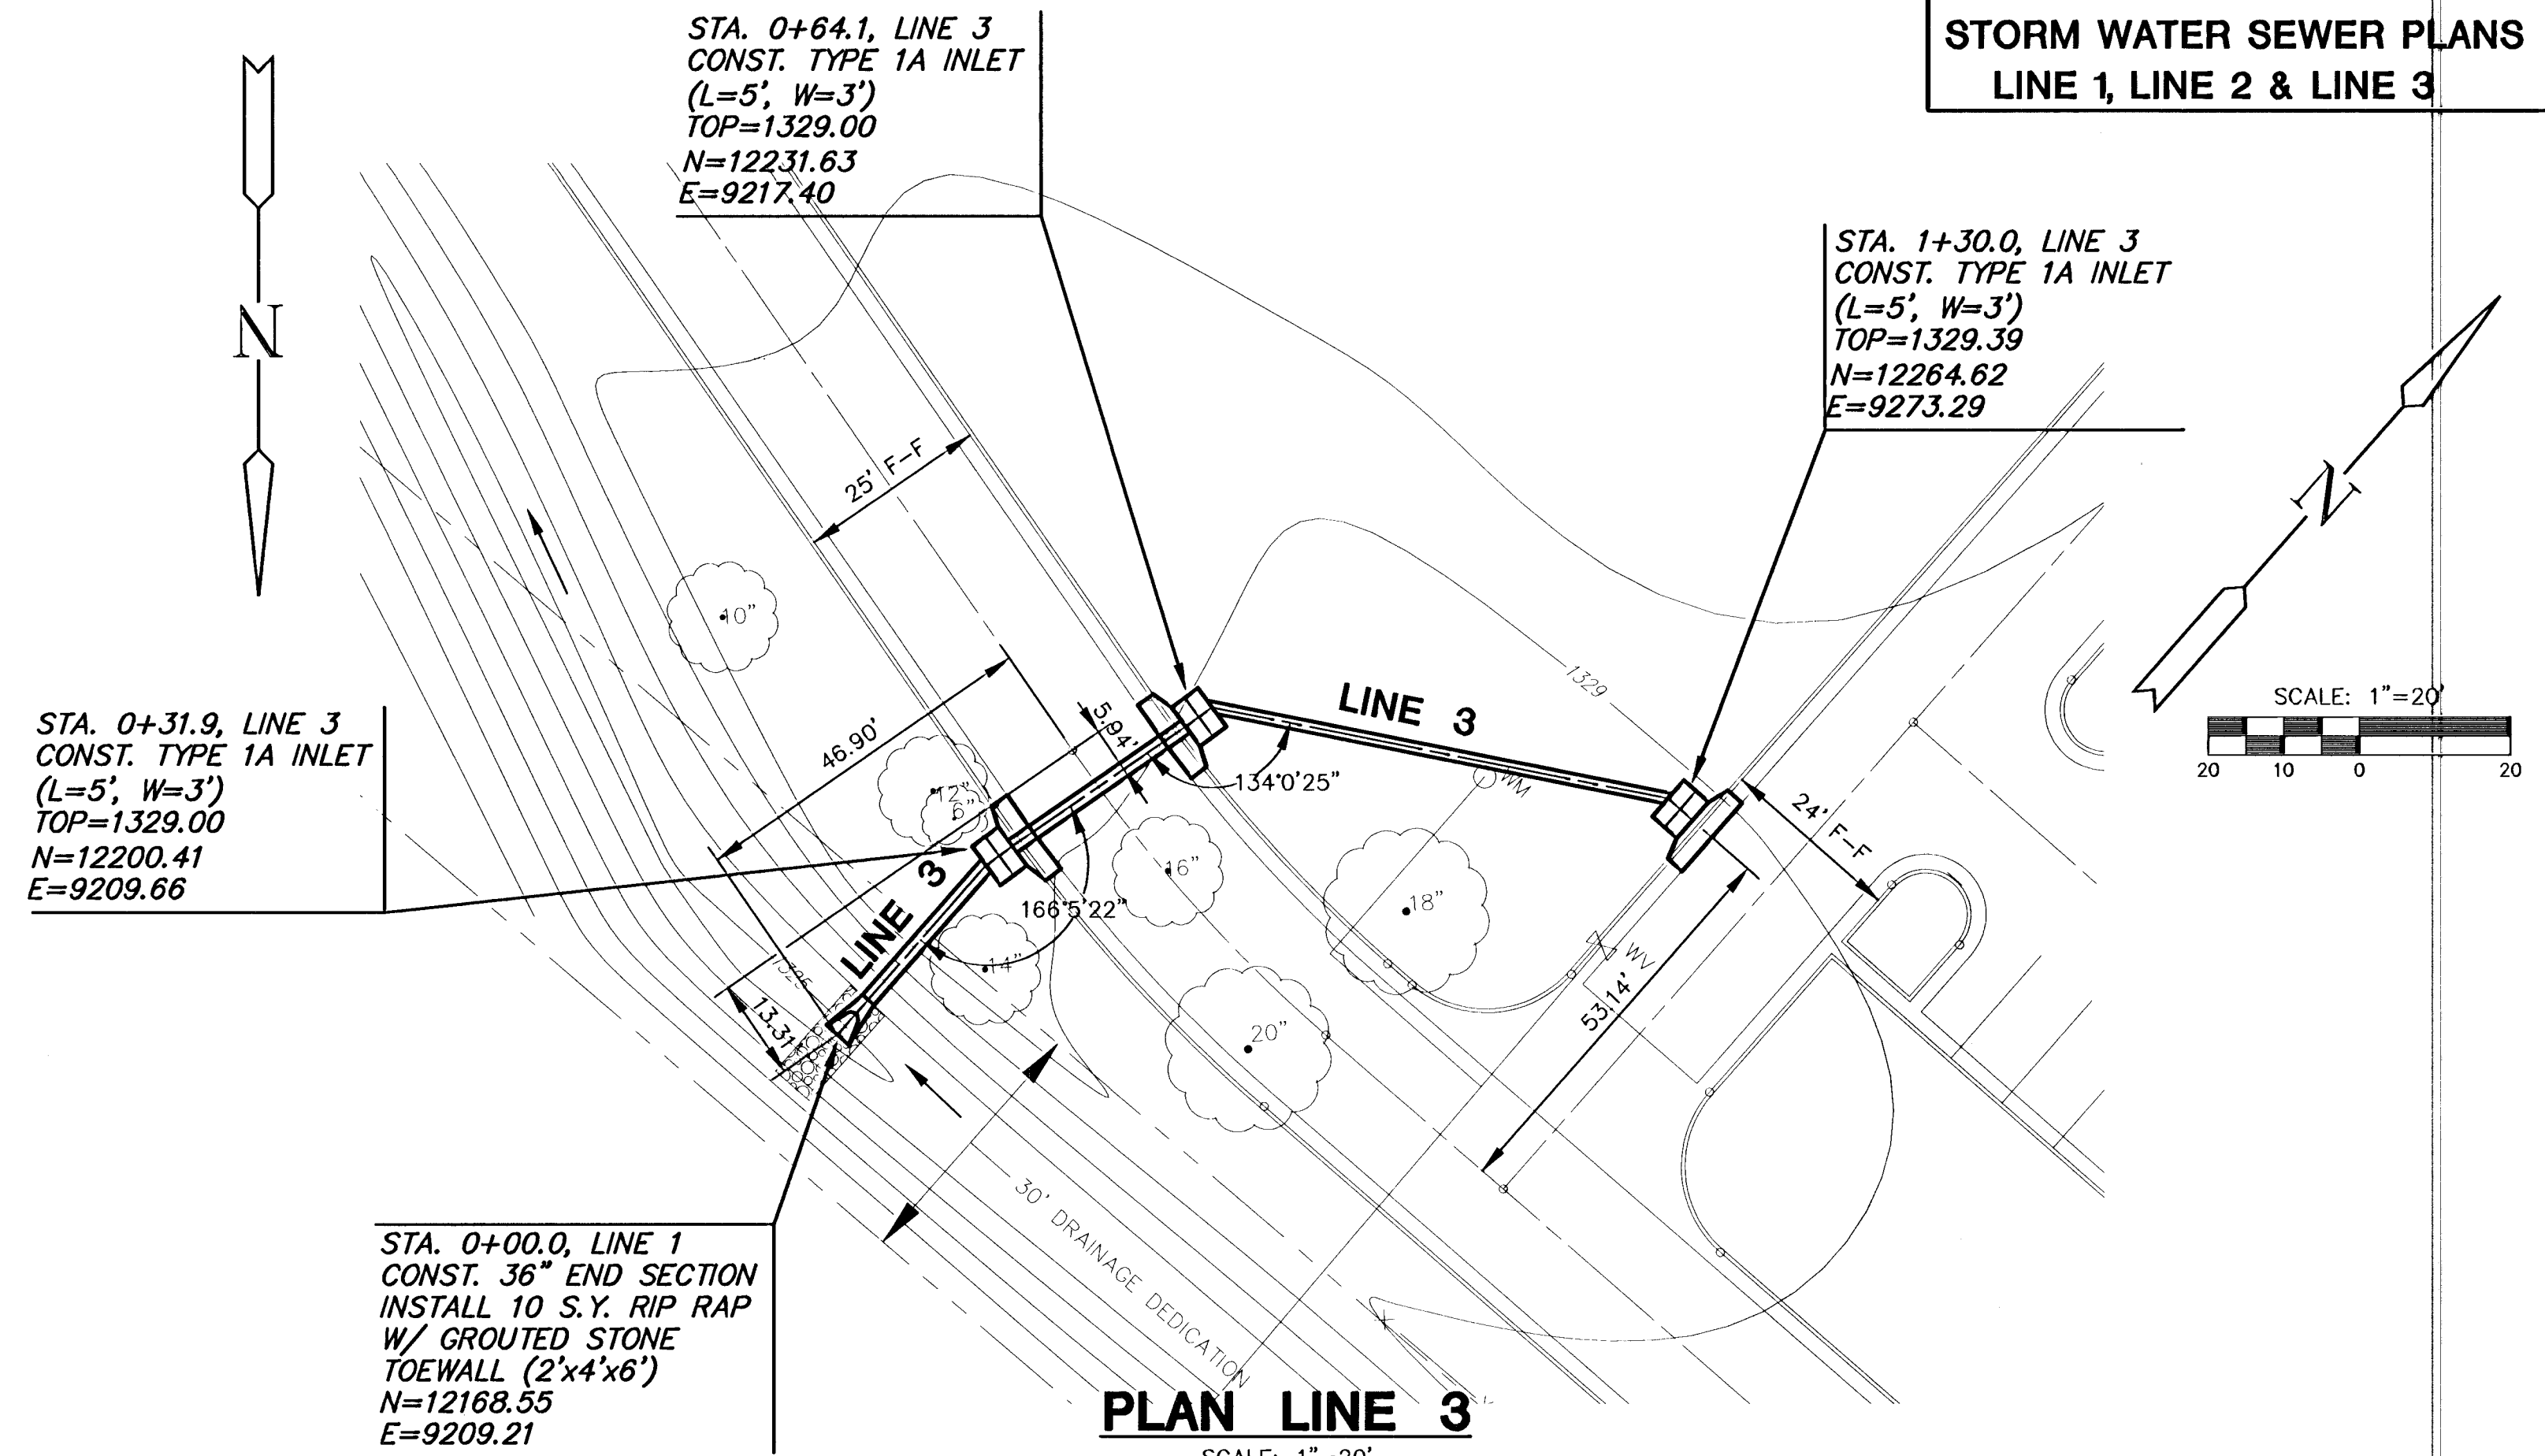

PLAN LINE 3


PROFILE LINE 1

SCALE: HORIZ. 1"=20'
SCALE: VERT. 1"=5'

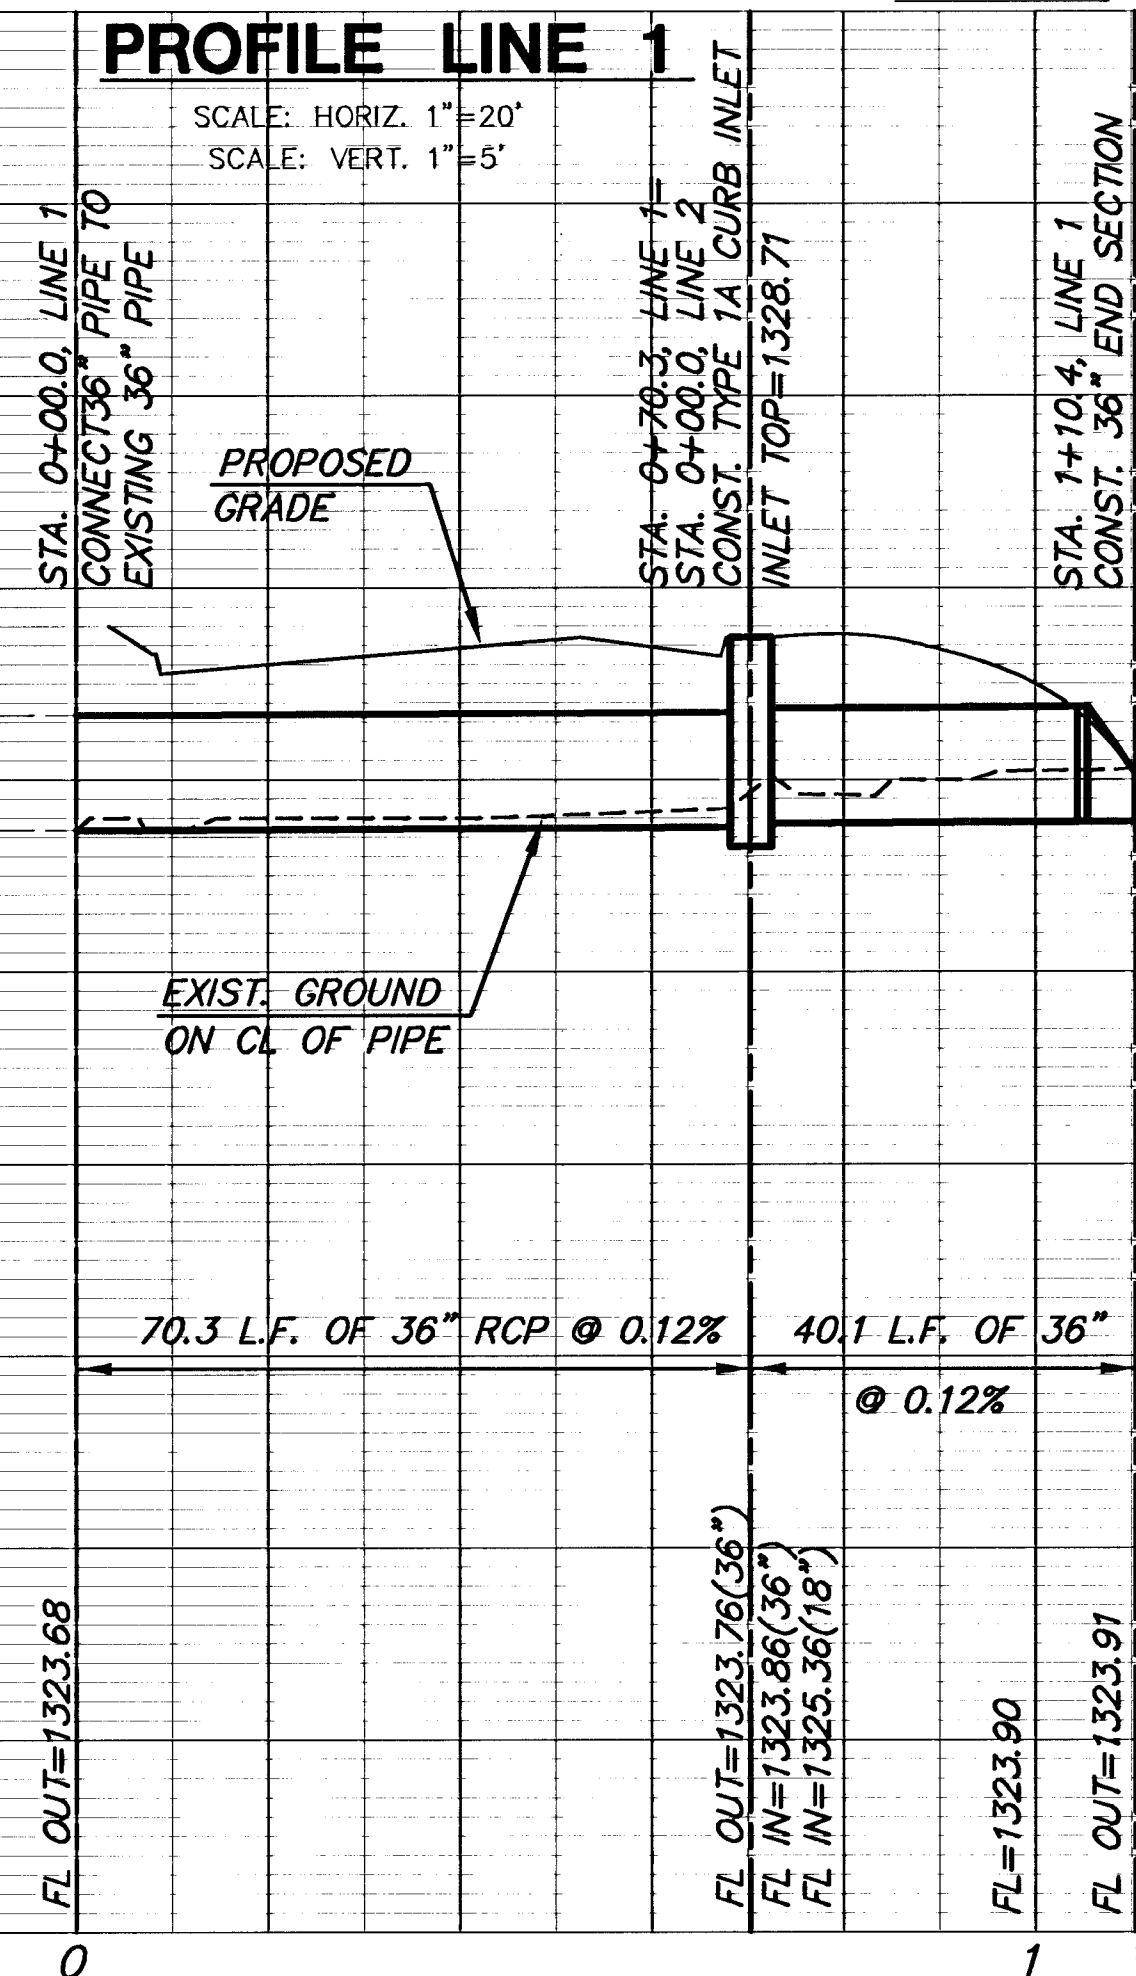

PROFILE LINE 2

SCALE: HORIZ. 1"=20'
SCALE: VERT. 1"=5'

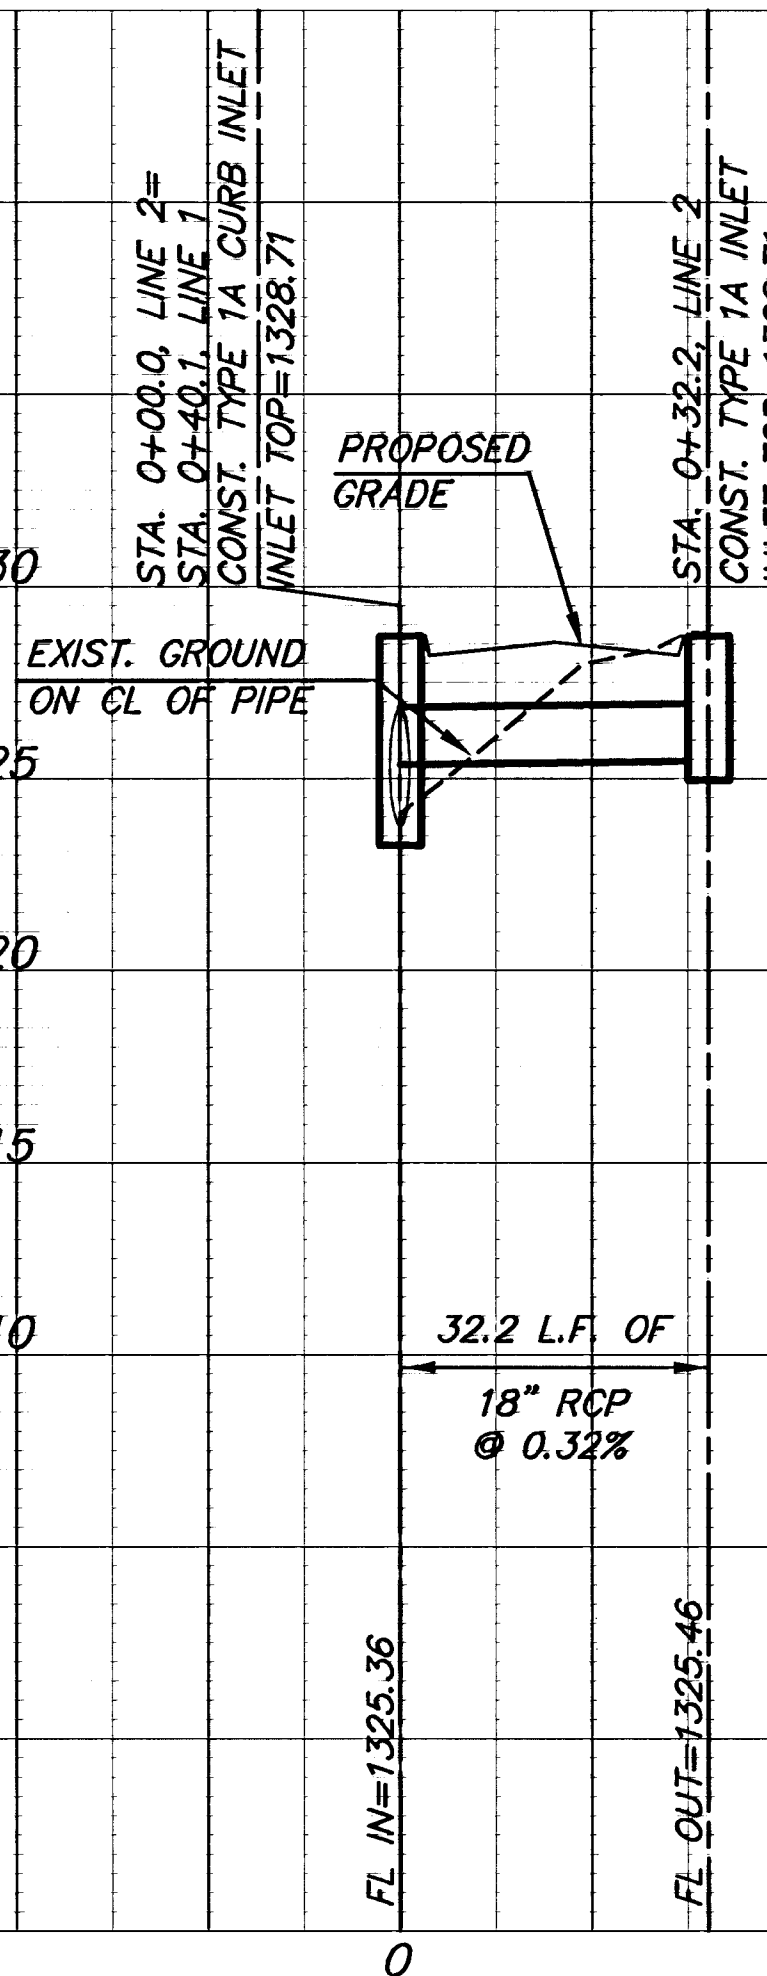

PROFILE LINE 3

PROFILE LINE 3

SCALE: HORIZ. 1"=20'
SCALE: VERT. 1"=5'

