



MARKET STREET

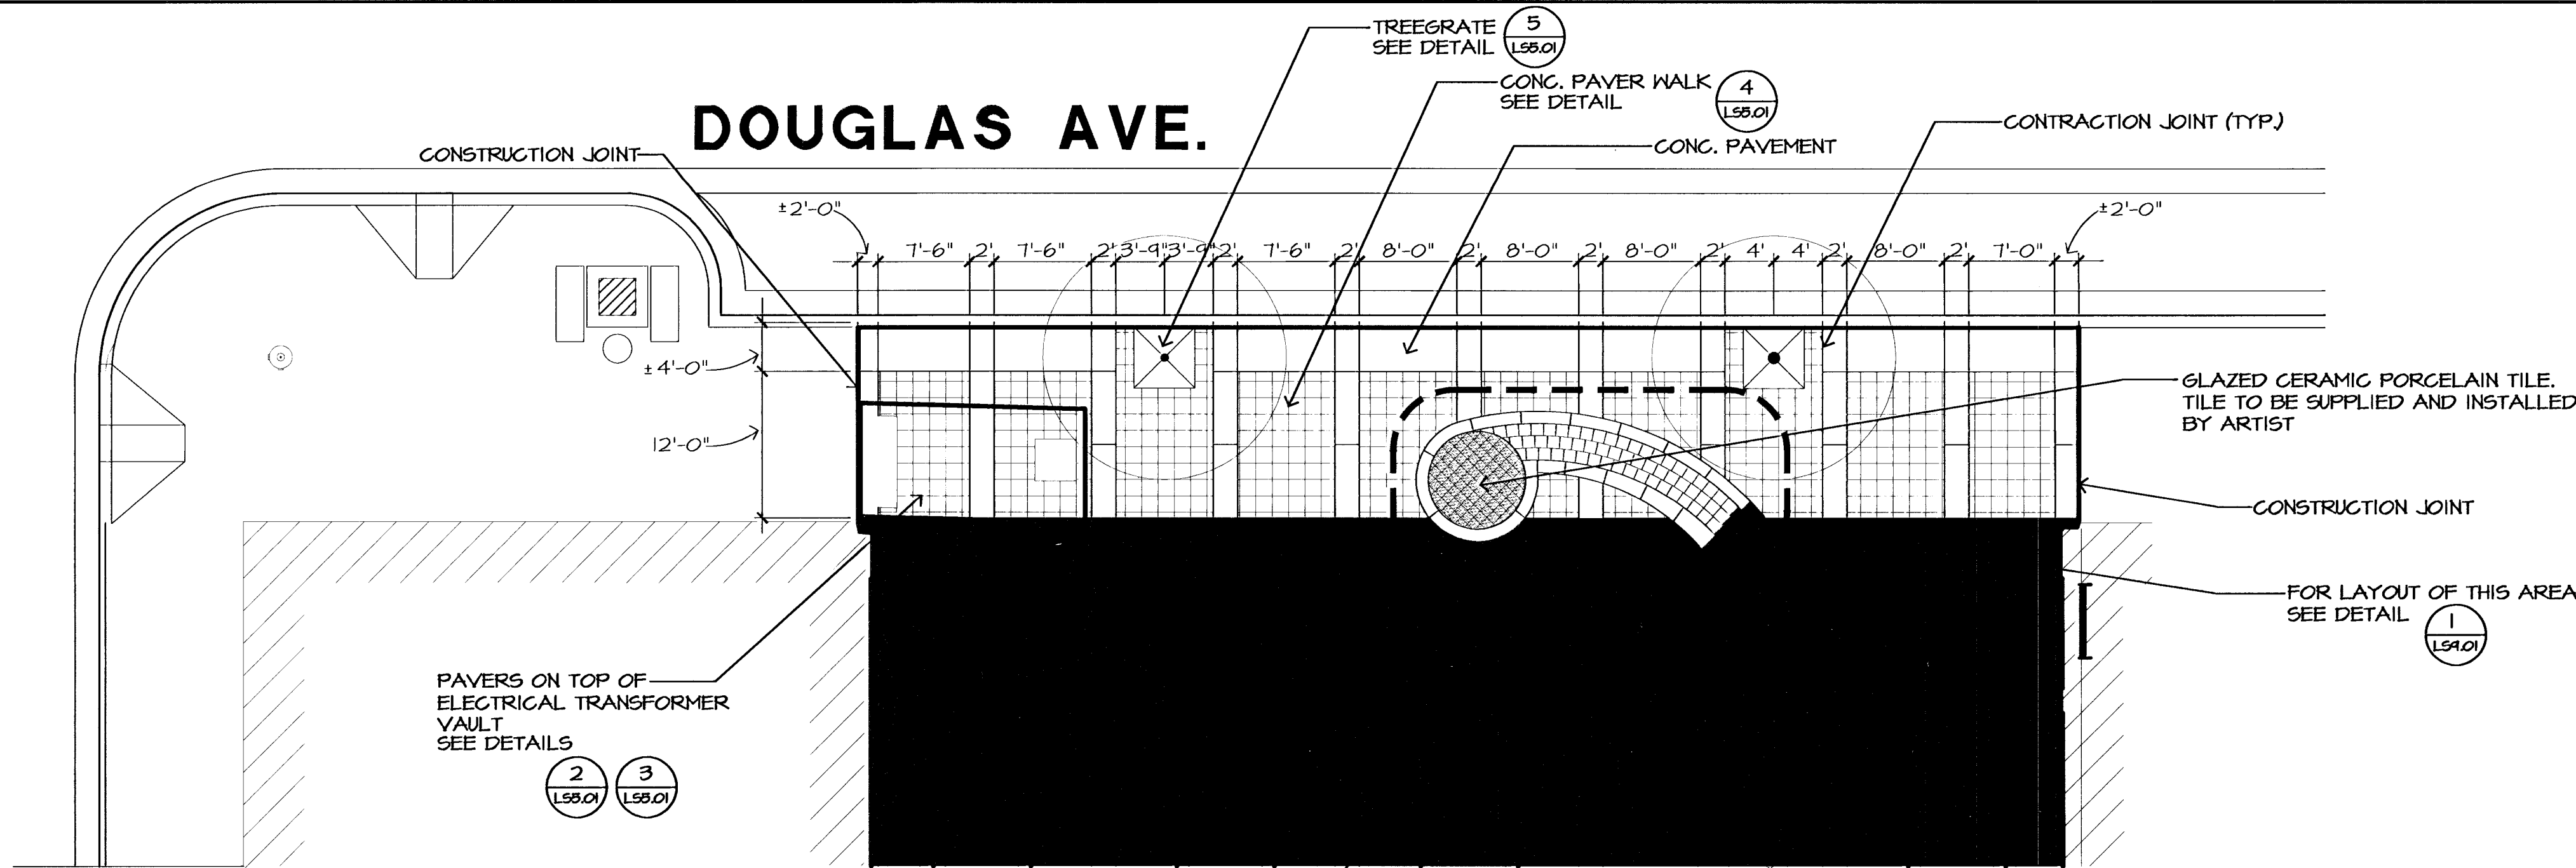


SHADED AREA
NOT IN CONTRACT
(VEST POCKET PARK PROJECT)

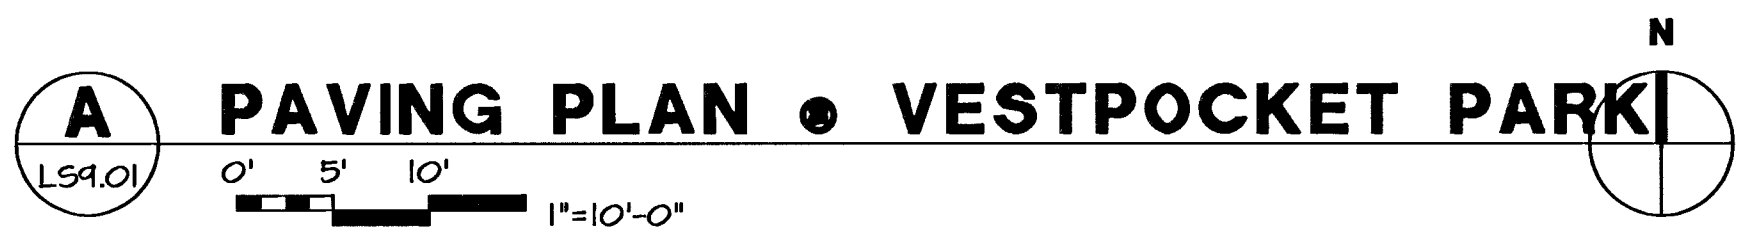

LEGEND

- CONG. PAVERS
- CONCRETE PAVEMENT WITH SAW CUT JOINTS FOR CRACK CONTROL AND ORNAMENTAL PATTERN.
- GLAZED CERAMIC PORCELAIN TILE TO BE SUPPLIED AND INSTALLED BY CONTRACTOR
- GLAZED CERAMIC PORCELAIN TILE TO BE SUPPLIED AND INSTALLED BY ARTIST. (JENNIE ST. JOHN - PHONE NUMBER (316) 684-8484)

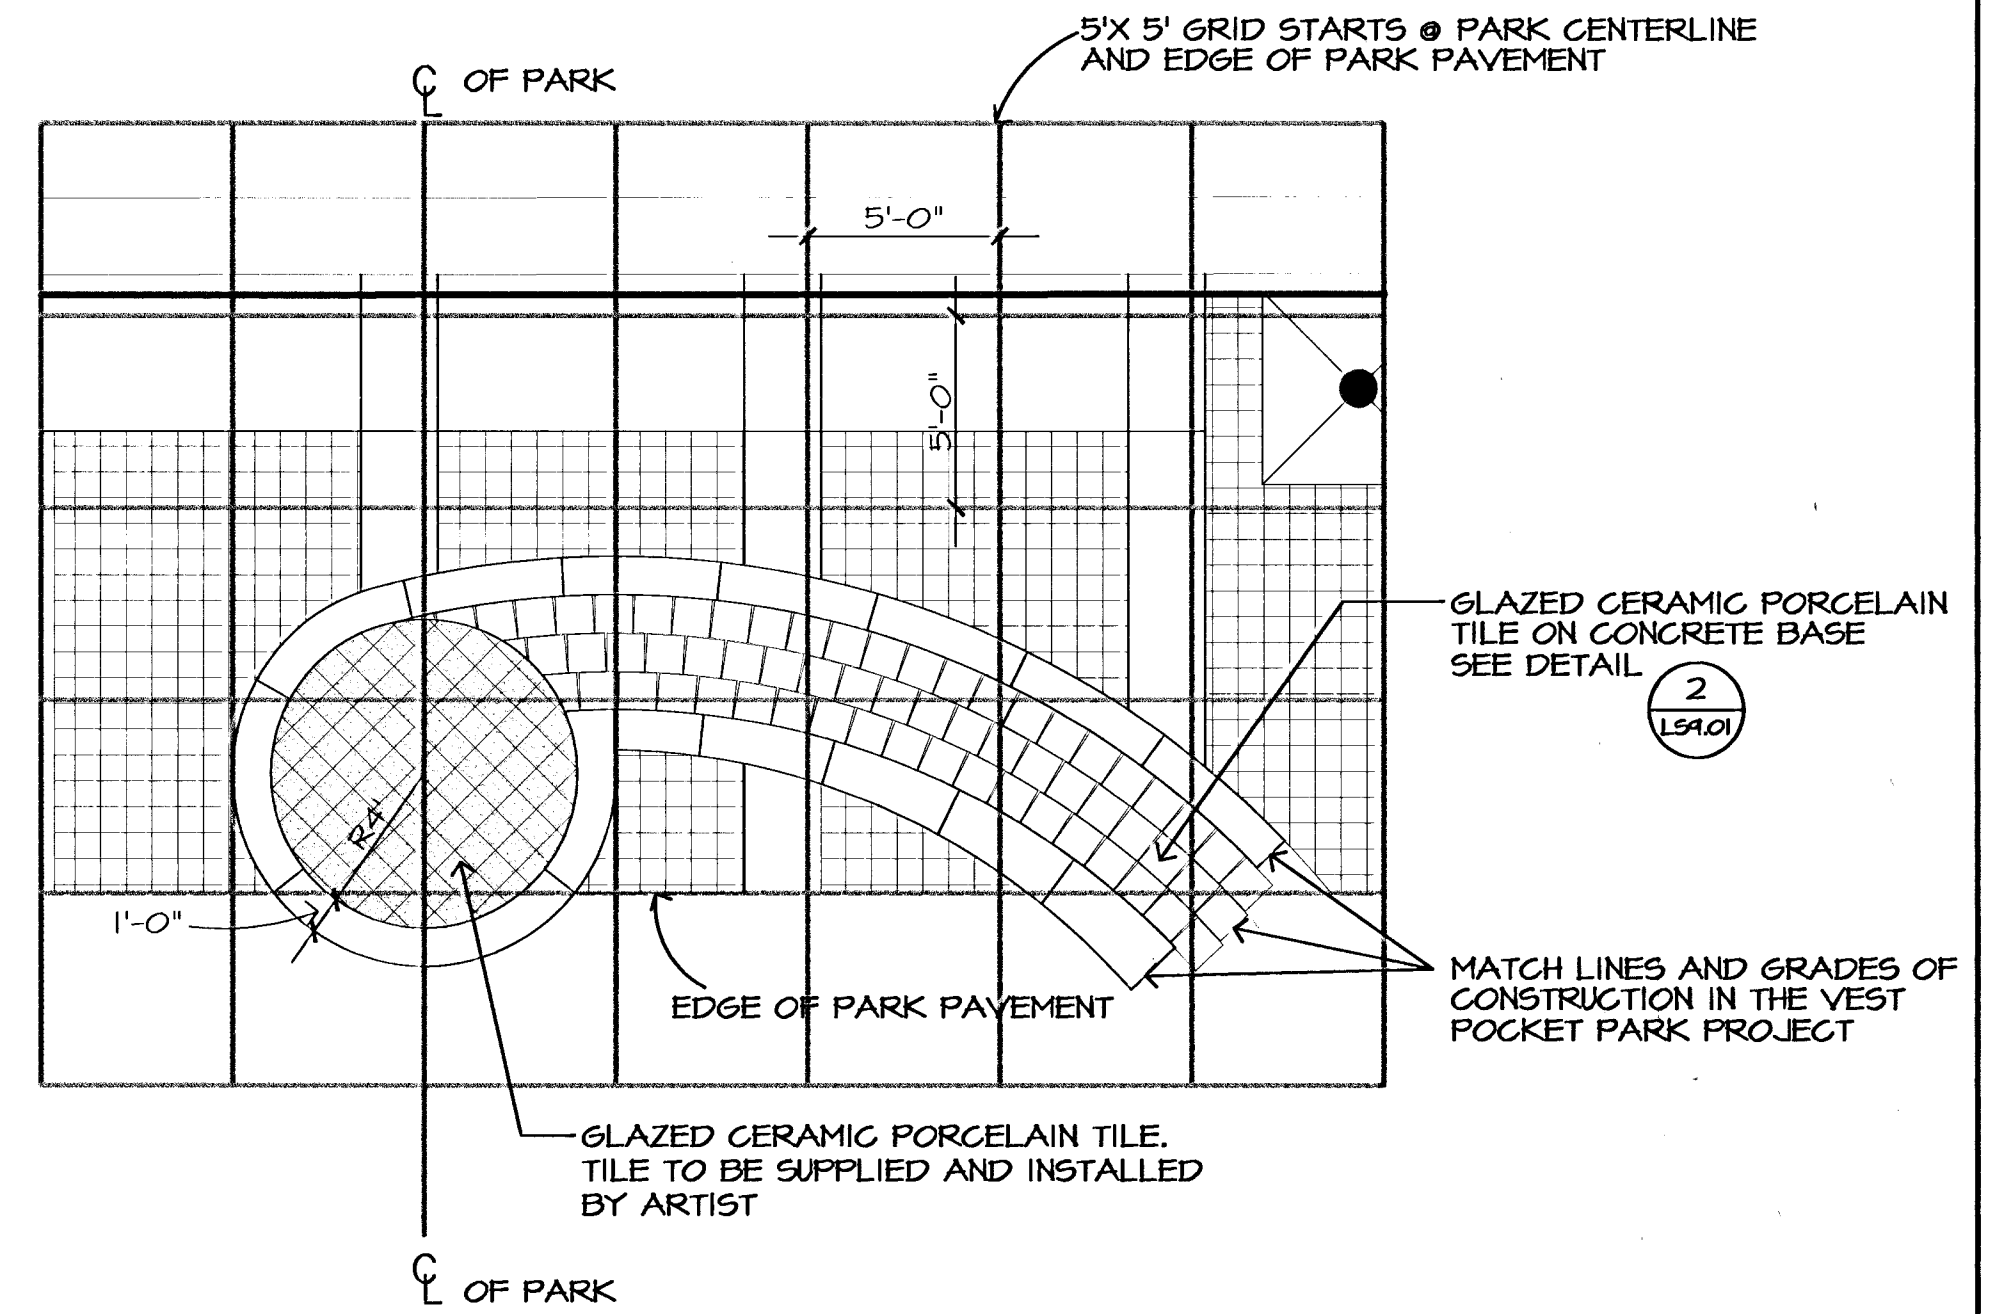


1 LAYOUT PLAN

LS9.01

0' 5' 10'

1"=5'-0"

N

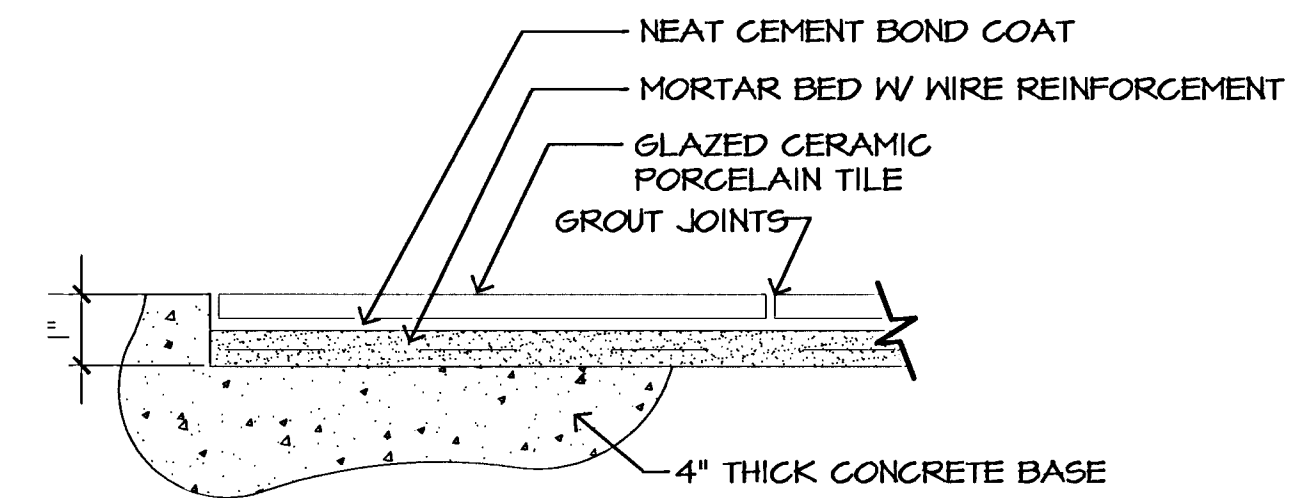


2 GLAZED CERAMIC PORCELAIN TILE ON 4" THICK CONC. BASE DETAIL

LS9.01

NOT TO SCALE

GossenLivingston

Architecture
420 South Express
Wichita, KS 67202
Tel (316) 265-5367
Fax (316) 265-5368

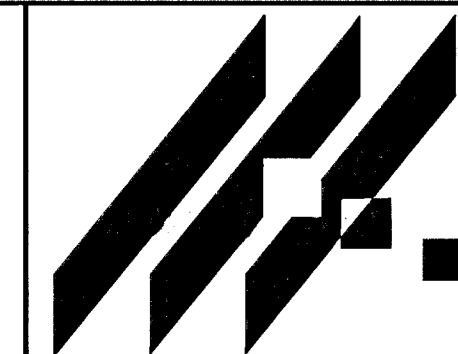

MID-KANSAS ENGINEERING
CONSULTANTS, INC.
411 N. WEBB ROAD
WICHITA, KS. 67206
316-684-9600

STREETSCAPES

PROJECT NAME

AREA IN FRONT OF VESTPOCKET PARK

SHEET TITLE

DRW	SMH	TDM
DESIGN BY:	DRAWN BY:	CHECKED BY:
FEB. 1998	92010	LS 9.01
DATE	JOB NO.	SHEET / OF