




S.V.A. DWG. NAME: 8003E006.DWG; DATE: 05/12/99; TIME: 16:13

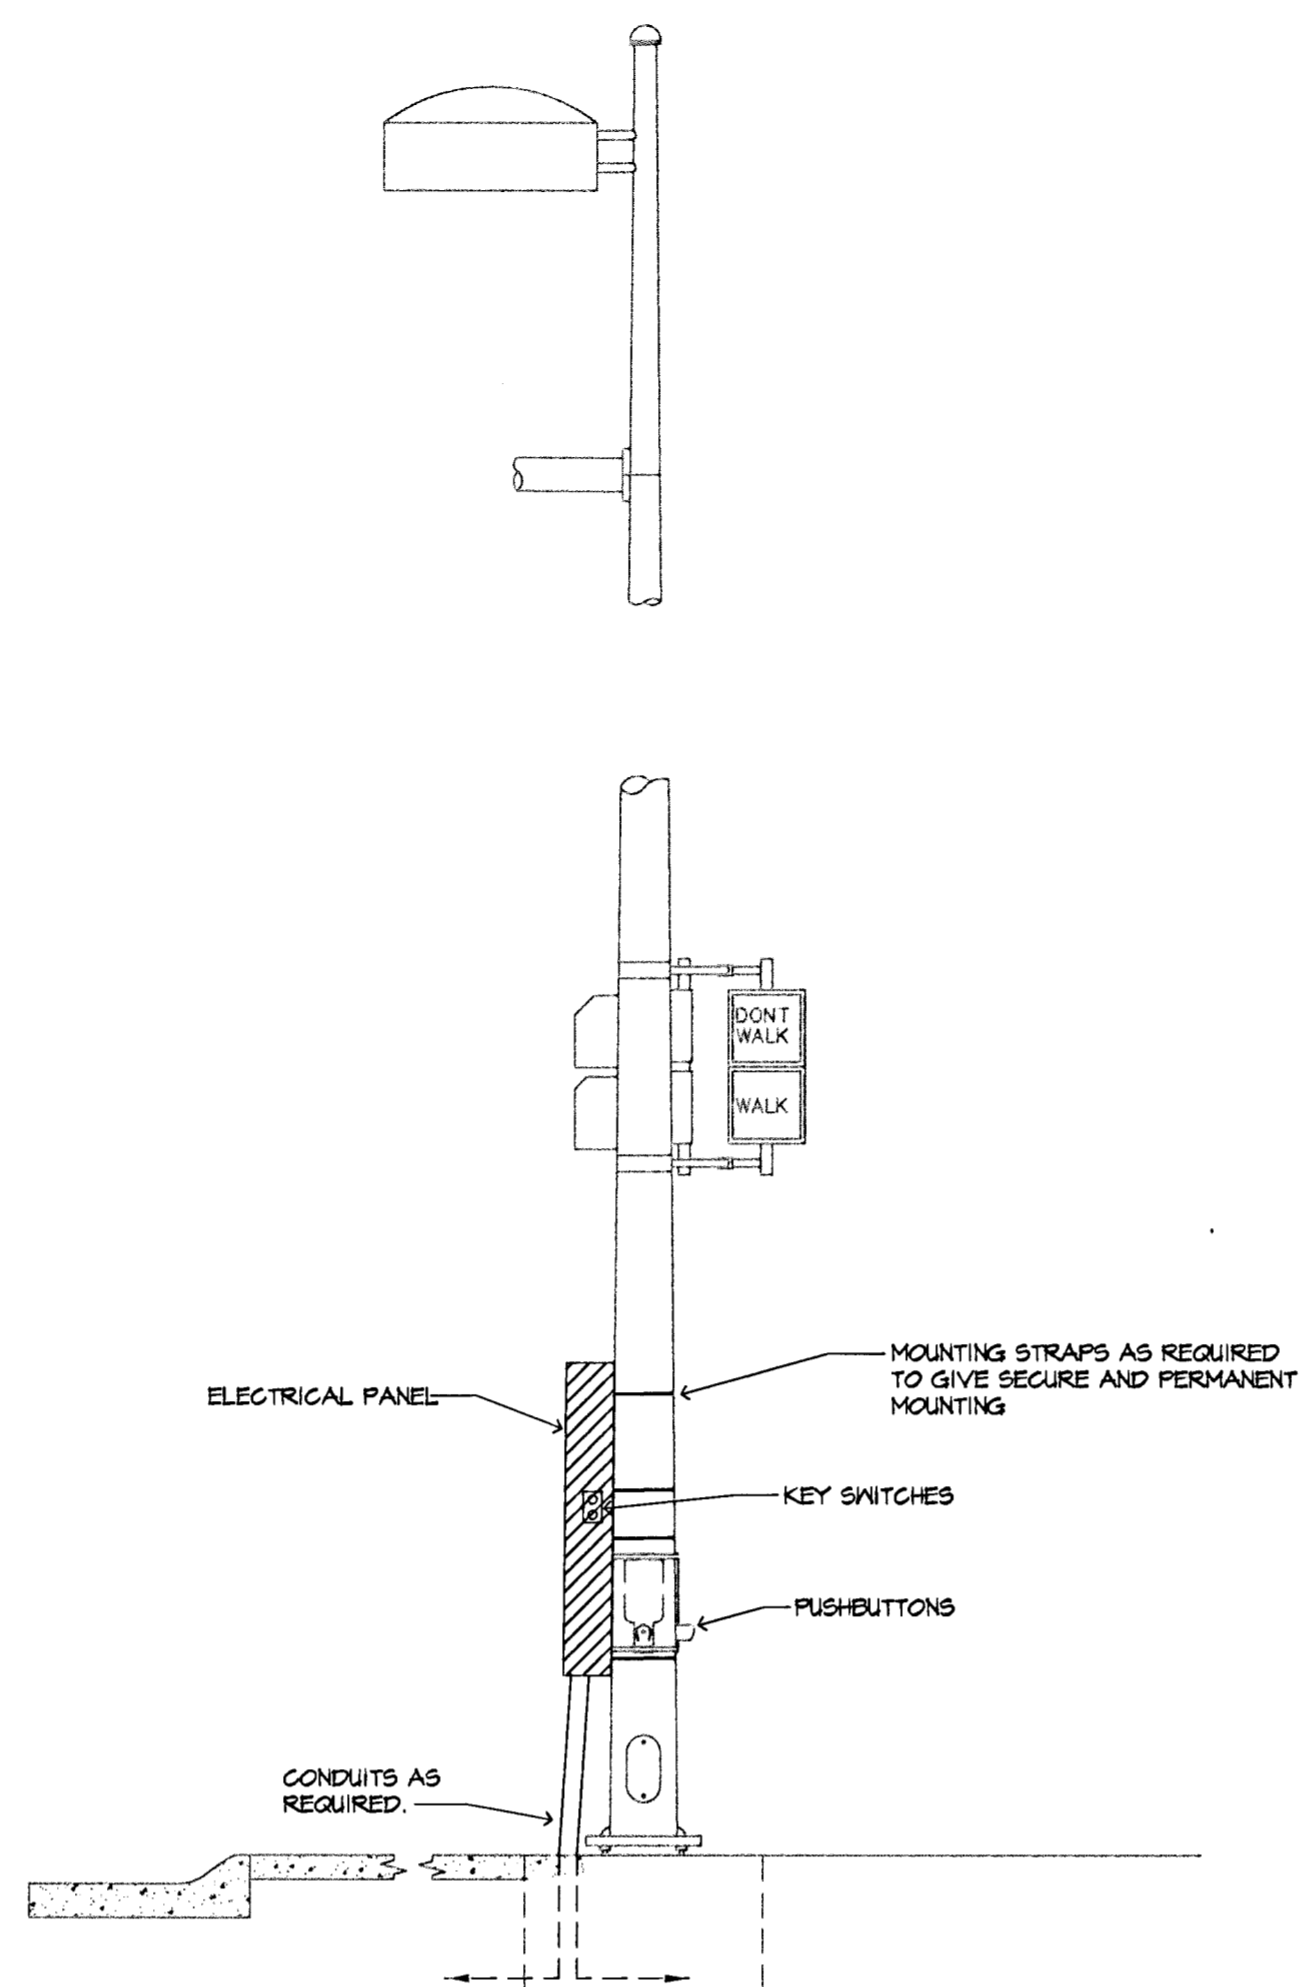

**1** PANEL MOUNTING DETAIL  
NO SCALE

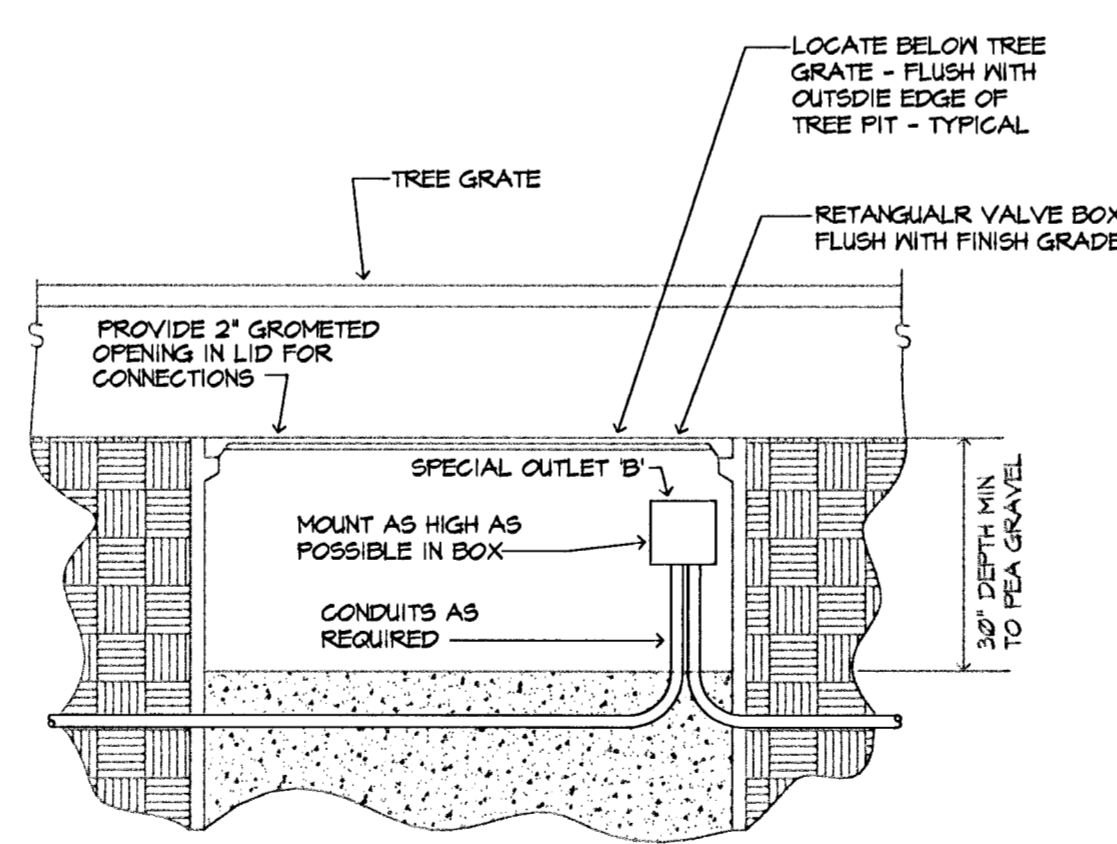

**2** TYPICAL SPECIAL OUTLET B MOUNTING  
NO SCALE

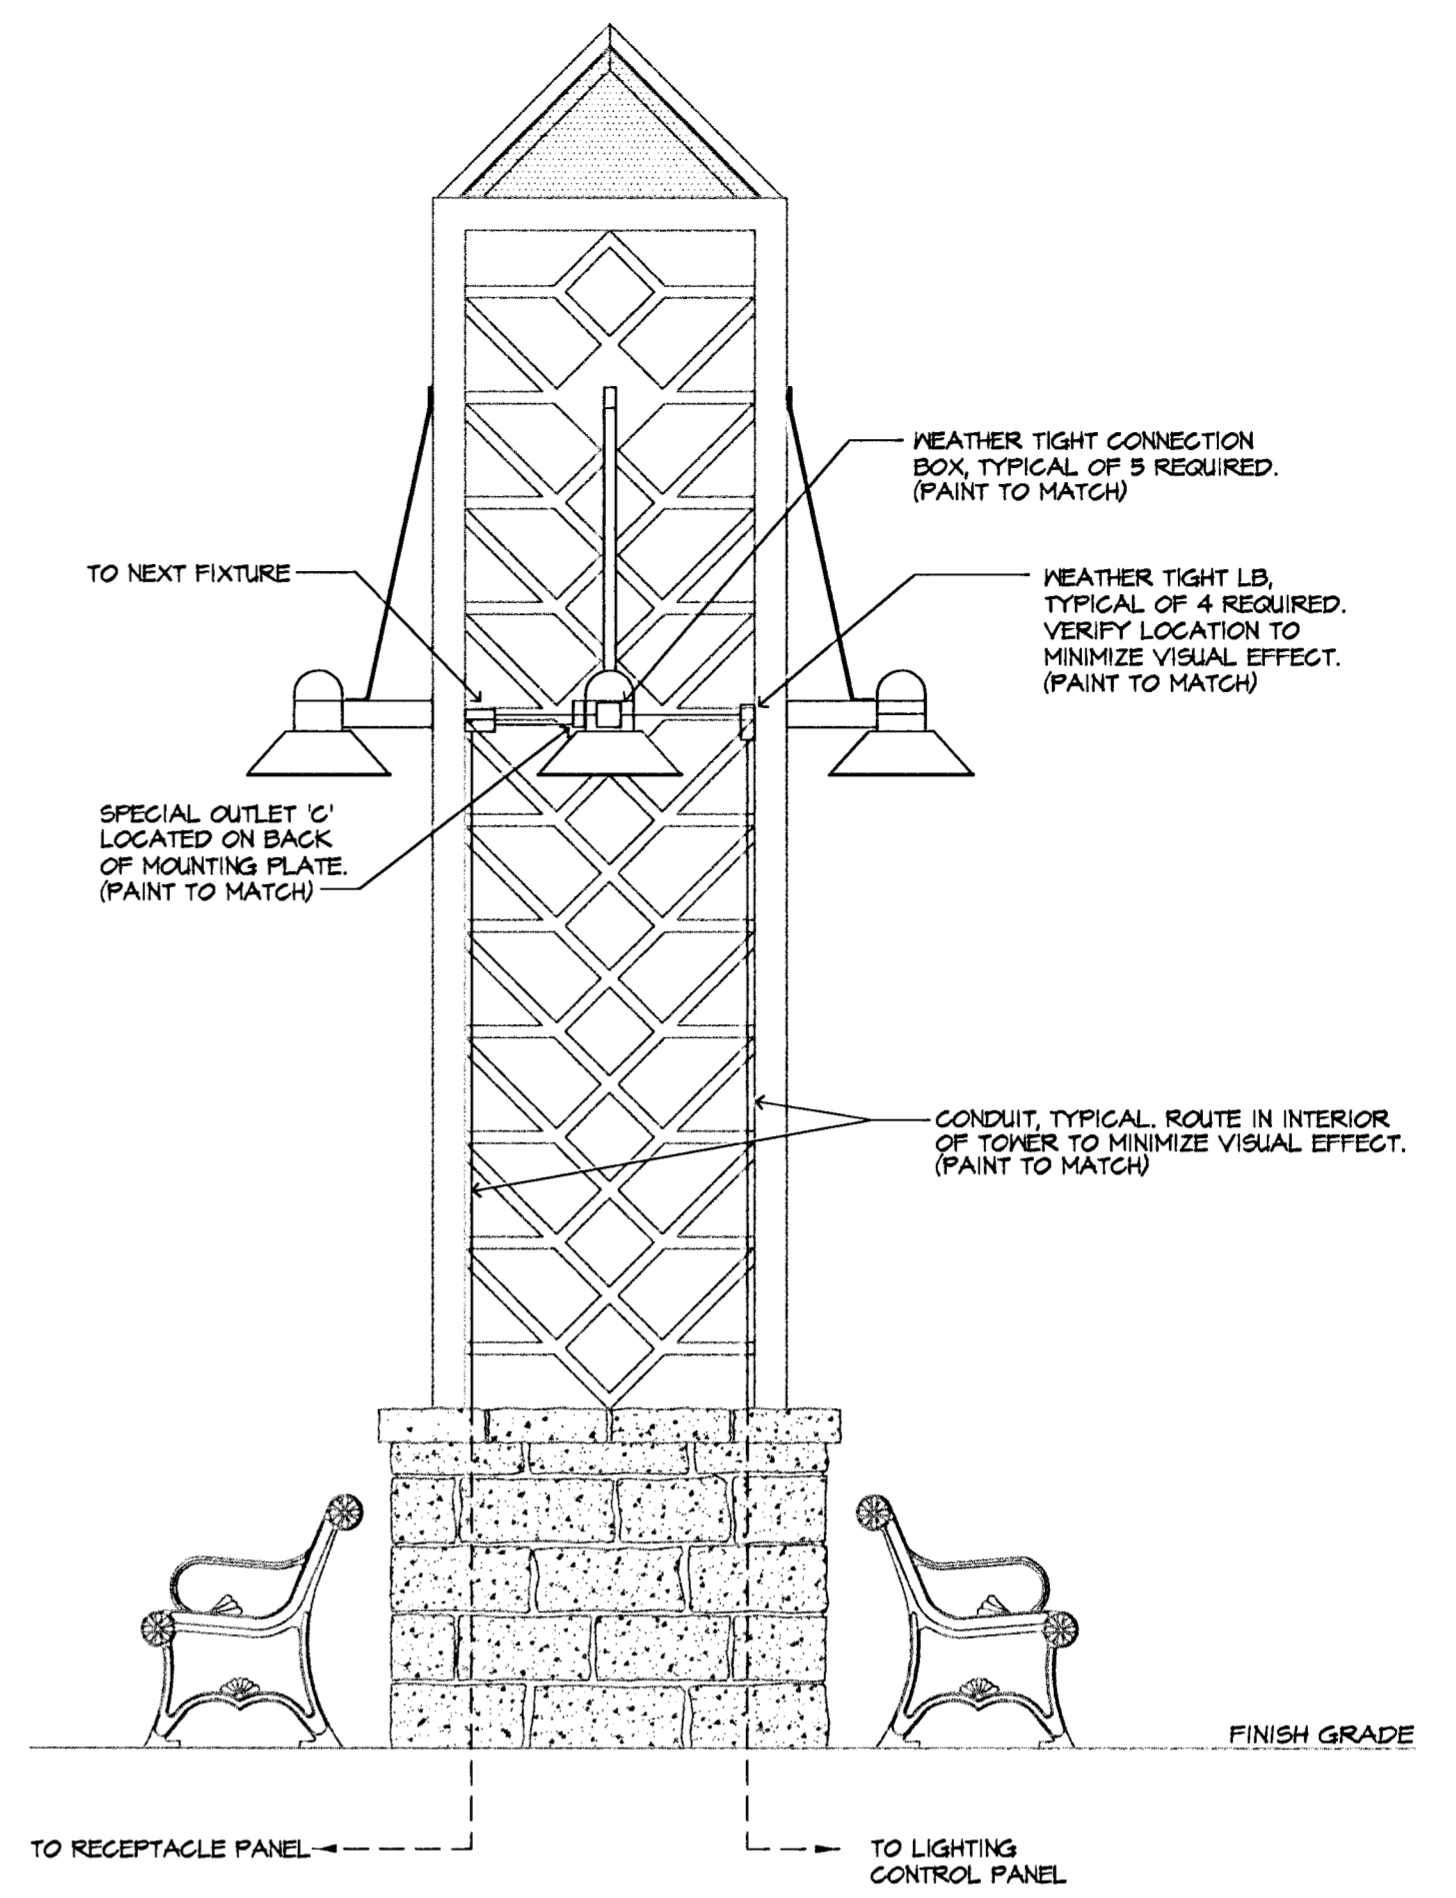

**3** TYPICAL SPECIAL OUTLET C MOUNTING  
NO SCALE, SEE SHEET 24, STREETSCAPES MISC. SIGNAL DETAILS.



**Stefan, Hoegeli & Associates Inc.**  
Electrical Engineering and Design  
349 S. Hydraulic  
Wichita, Ks. 67211-1908  
(316) 264-3061  
FAX: (316) 264-3542

<p><b>STREETSCAPES</b> PROJECT NAME</p> <p><b>MISC. SIGNAL DETAILS</b> SHEET TITLE</p> <p>MID-KANSAS ENGINEERING CONSULTANTS, INC. 411 N. WEBB ROAD WICHITA, KS. 67206 316-684-9600</p>	DESIGN BY:	SVA	CHECKED BY:	SVA
	DATE:	MAY 1998	JOB NO.:	92010
				LS 9.07
				SHEET/OF