

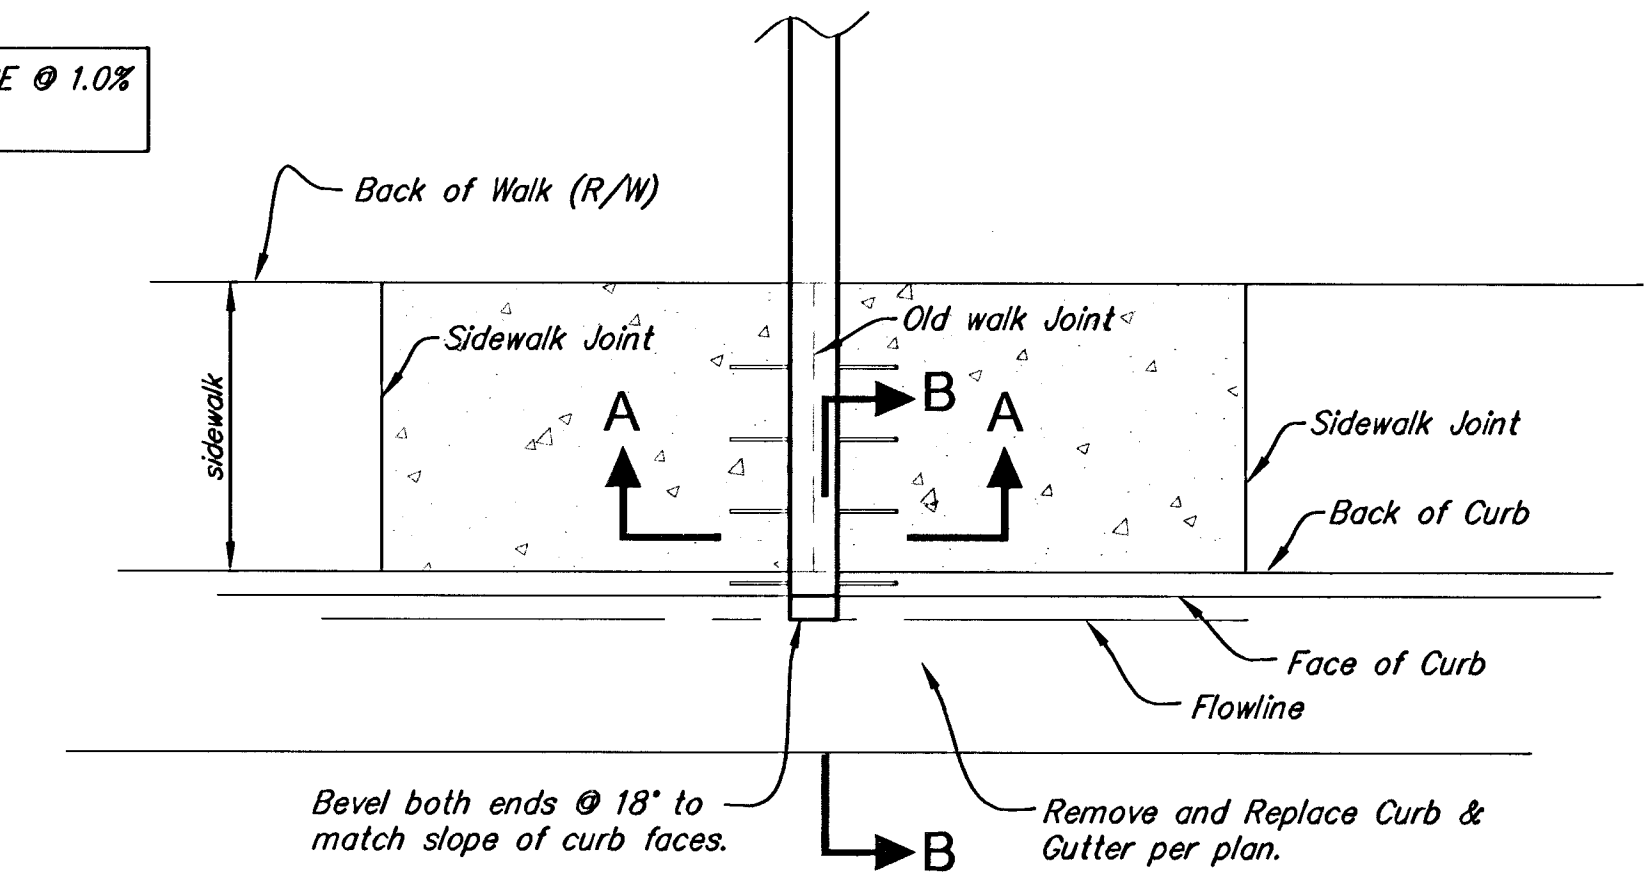


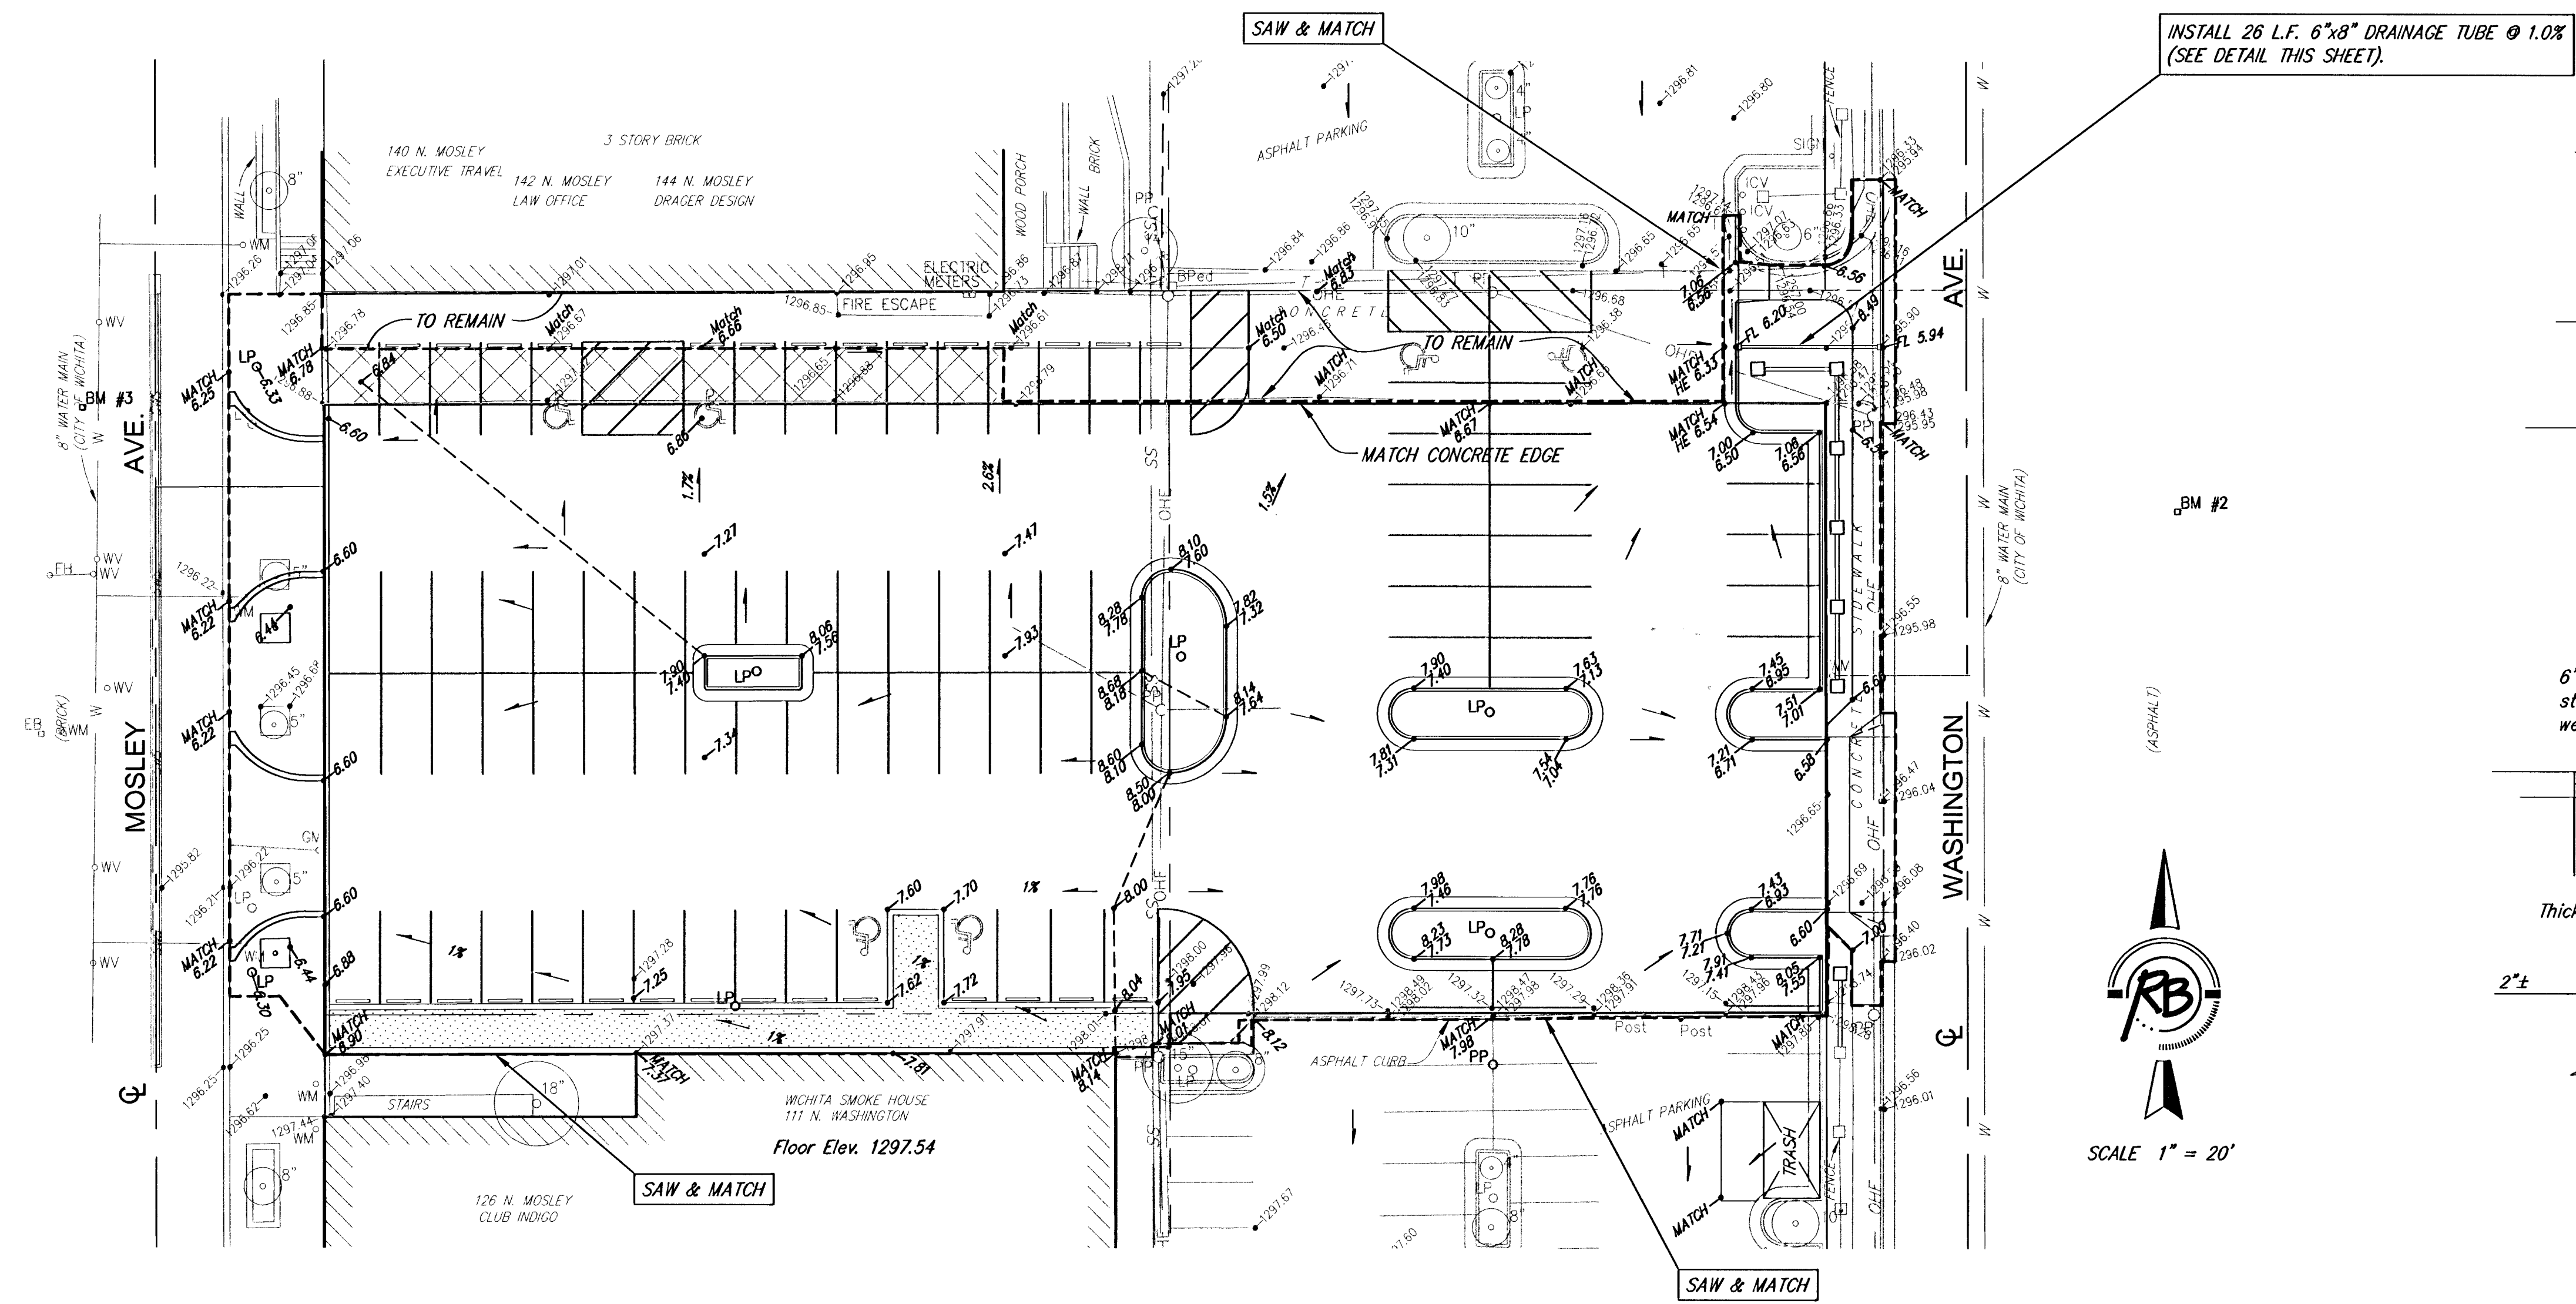


PLAN

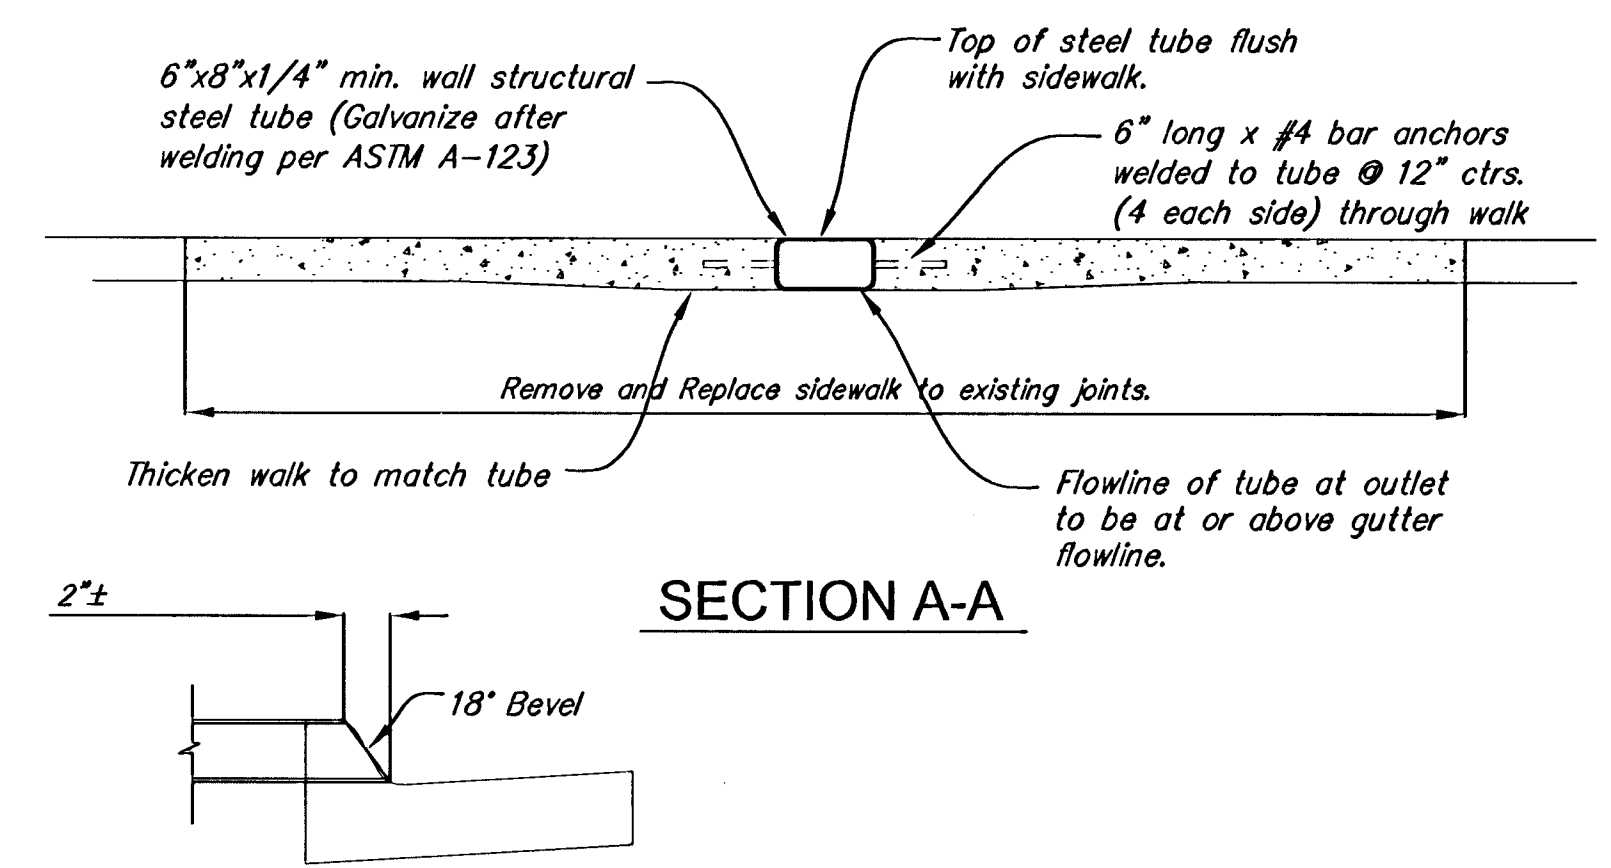

SECTION A-A


SECTION B-B

DRAINAGE TUBE
DETAILS FOR
SIDEWALK AT CURB

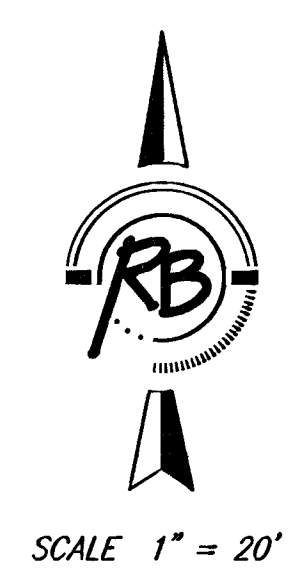

REVISED 1-14-2004
REVISED 8-25-03

PUBLIC PARKING LOT IMPROVEMENTS, 132 N. MOSLEY
SITE GRADING PLAN
WICHITA, KANSAS

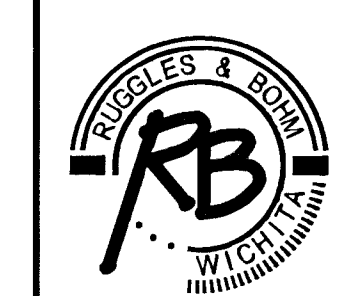

Ruggles & Bohm, P.A.
Engineering, Surveying, Land Planning
924 North Main
Wichita, Kansas 67203
www.rbkansas.com
(318) 264-8008
(318) 264-4621 fax
E-mail: info@rbkansas.com

DRAWING FILE: Base {Grade}
PROJECT NUMBER: 472-83846

DESIGN	TCR	SHEET 7 OF 11
DRAWN	TEB	
REVIEW		
UTILITY		
DATE	July 17, 2003	