



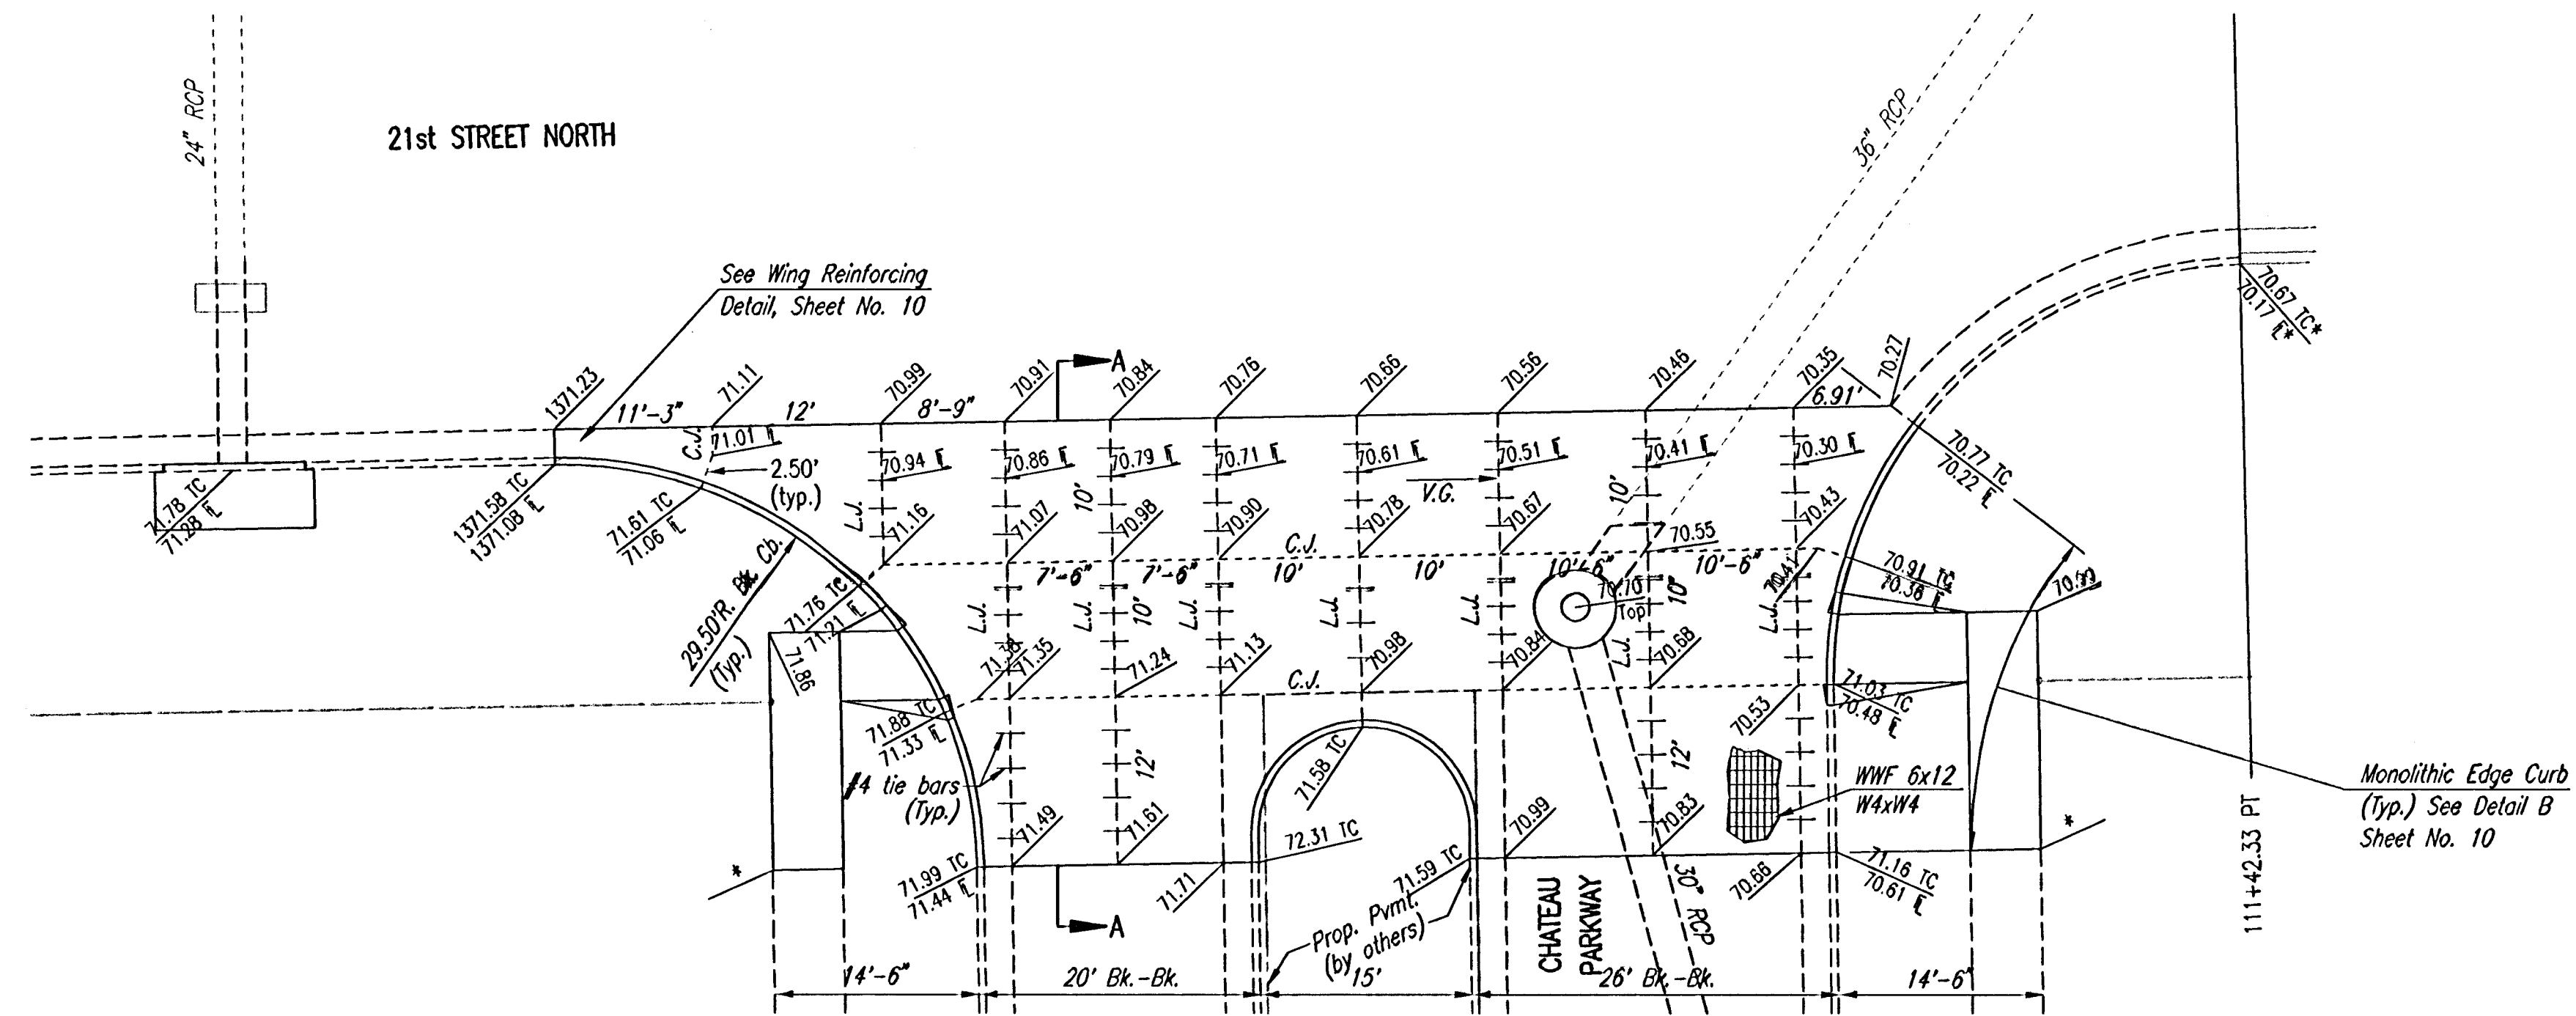


PLAN
REINFORCED VALLEY GUTTER

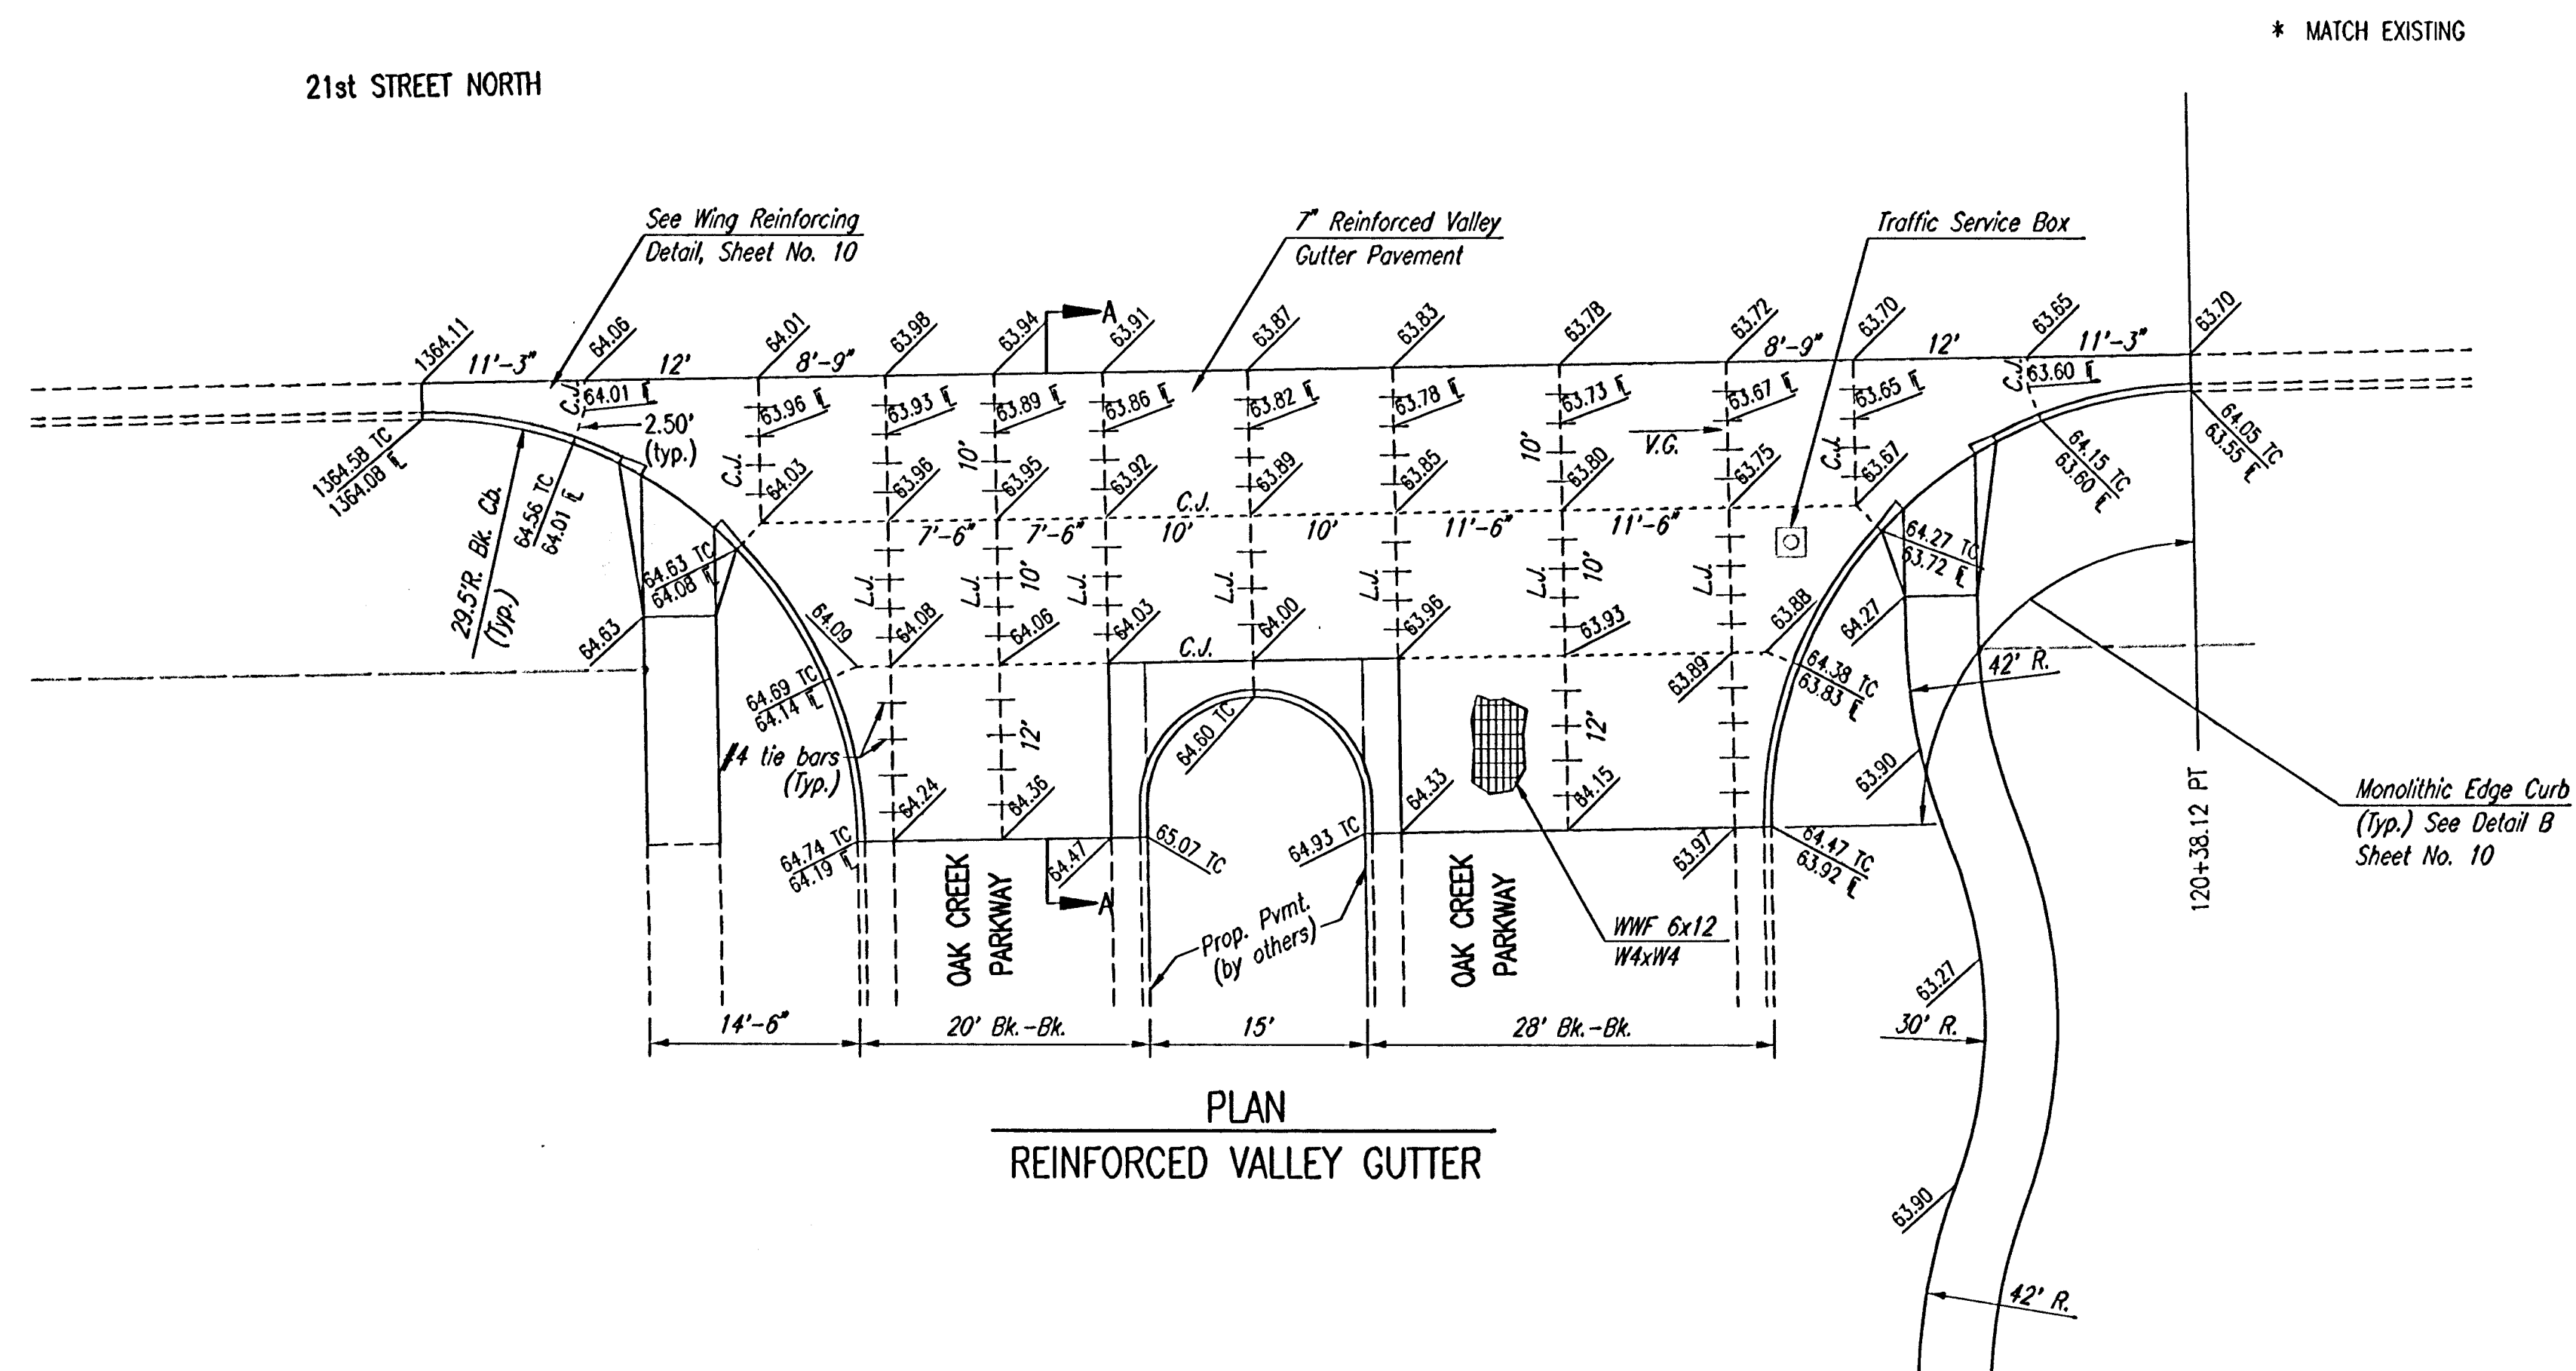

PLAN
REINFORCED VALLEY GUTTER

SCALE: 1" = 10'

Saved: 06-05-2006 8:45:06 AM by: BJS
Plot Scale: 1"=10'-05-2006 9:18:42 AM by: BJS
C:\2004\4688\03\4688-C-ValleyGutter.dwg

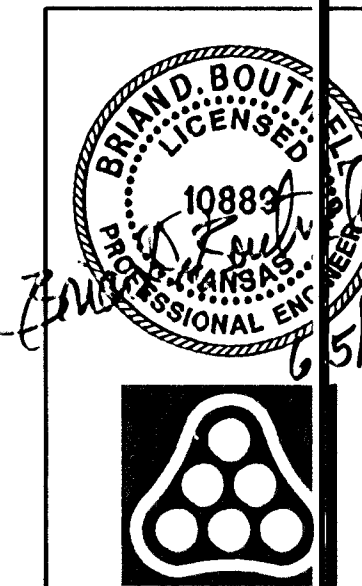

No.	Revision	By	Date
	OAK CREEK-PHASE 1 21ST ST. N. DECEL LANE		
VALLEY GUTTER PLANS			
JAMES L. ARMOUR, P.E. - CITY ENGINEER CITY OF WICHITA PROJECT NO. 472-84206			
Professional Engineering Consultants, P.A.			
303 S. TOPEKA • WICHITA, KANSAS 67202 316-262-2691 • FAX 316-262-3003			
Designed by	BDB, BLB	Job No.	35-04688-003
Drawn by	BJS, JMU	Date	January 2005
		Sheet	9 of 28