

STREET IMPROVEMENTS

TO SERVE

NEWMARKET SQUARE

(CENTRAL PARK WIDENING)

OCA NO. 765900

CITY OF WICHITA PROJECT NO. 472-84048

CITY OF WICHITA, KANSAS

JAMES L. ARMOUR, P.E. - ACTING CITY ENGINEER

84048


INDEX OF SHEETS	
1.	TITLE SHEET
2.	KEY MAP AND GENERAL NOTES
3.-4.	PLAT
5.	TYPICAL SECTION
6.-7.	PAVING PLAN - CENTRAL PARK
8.	PAVING DETAILS
9.	MARKING PLAN
10.	STORM WATER POLLUTION PREVENTION PLAN
11.-14.	SOIL EROSION DETAILS
15.-18.	CROSS SECTIONS

EARTHWORK

EXCAVATION 877 CU. YDS.

WASTE ON PROPERTY SOUTH OF CENTRAL PARK
AT LOCATION SPECIFIED BY OWNER.
(GEORGE SHERMAN 263-3201)

COMPACTED FILL 0 CU. YDS.
CURB AND CUTTER REMOVAL 658 LIN. FT.
PROJECT LENGTH = 658 LIN. FT.

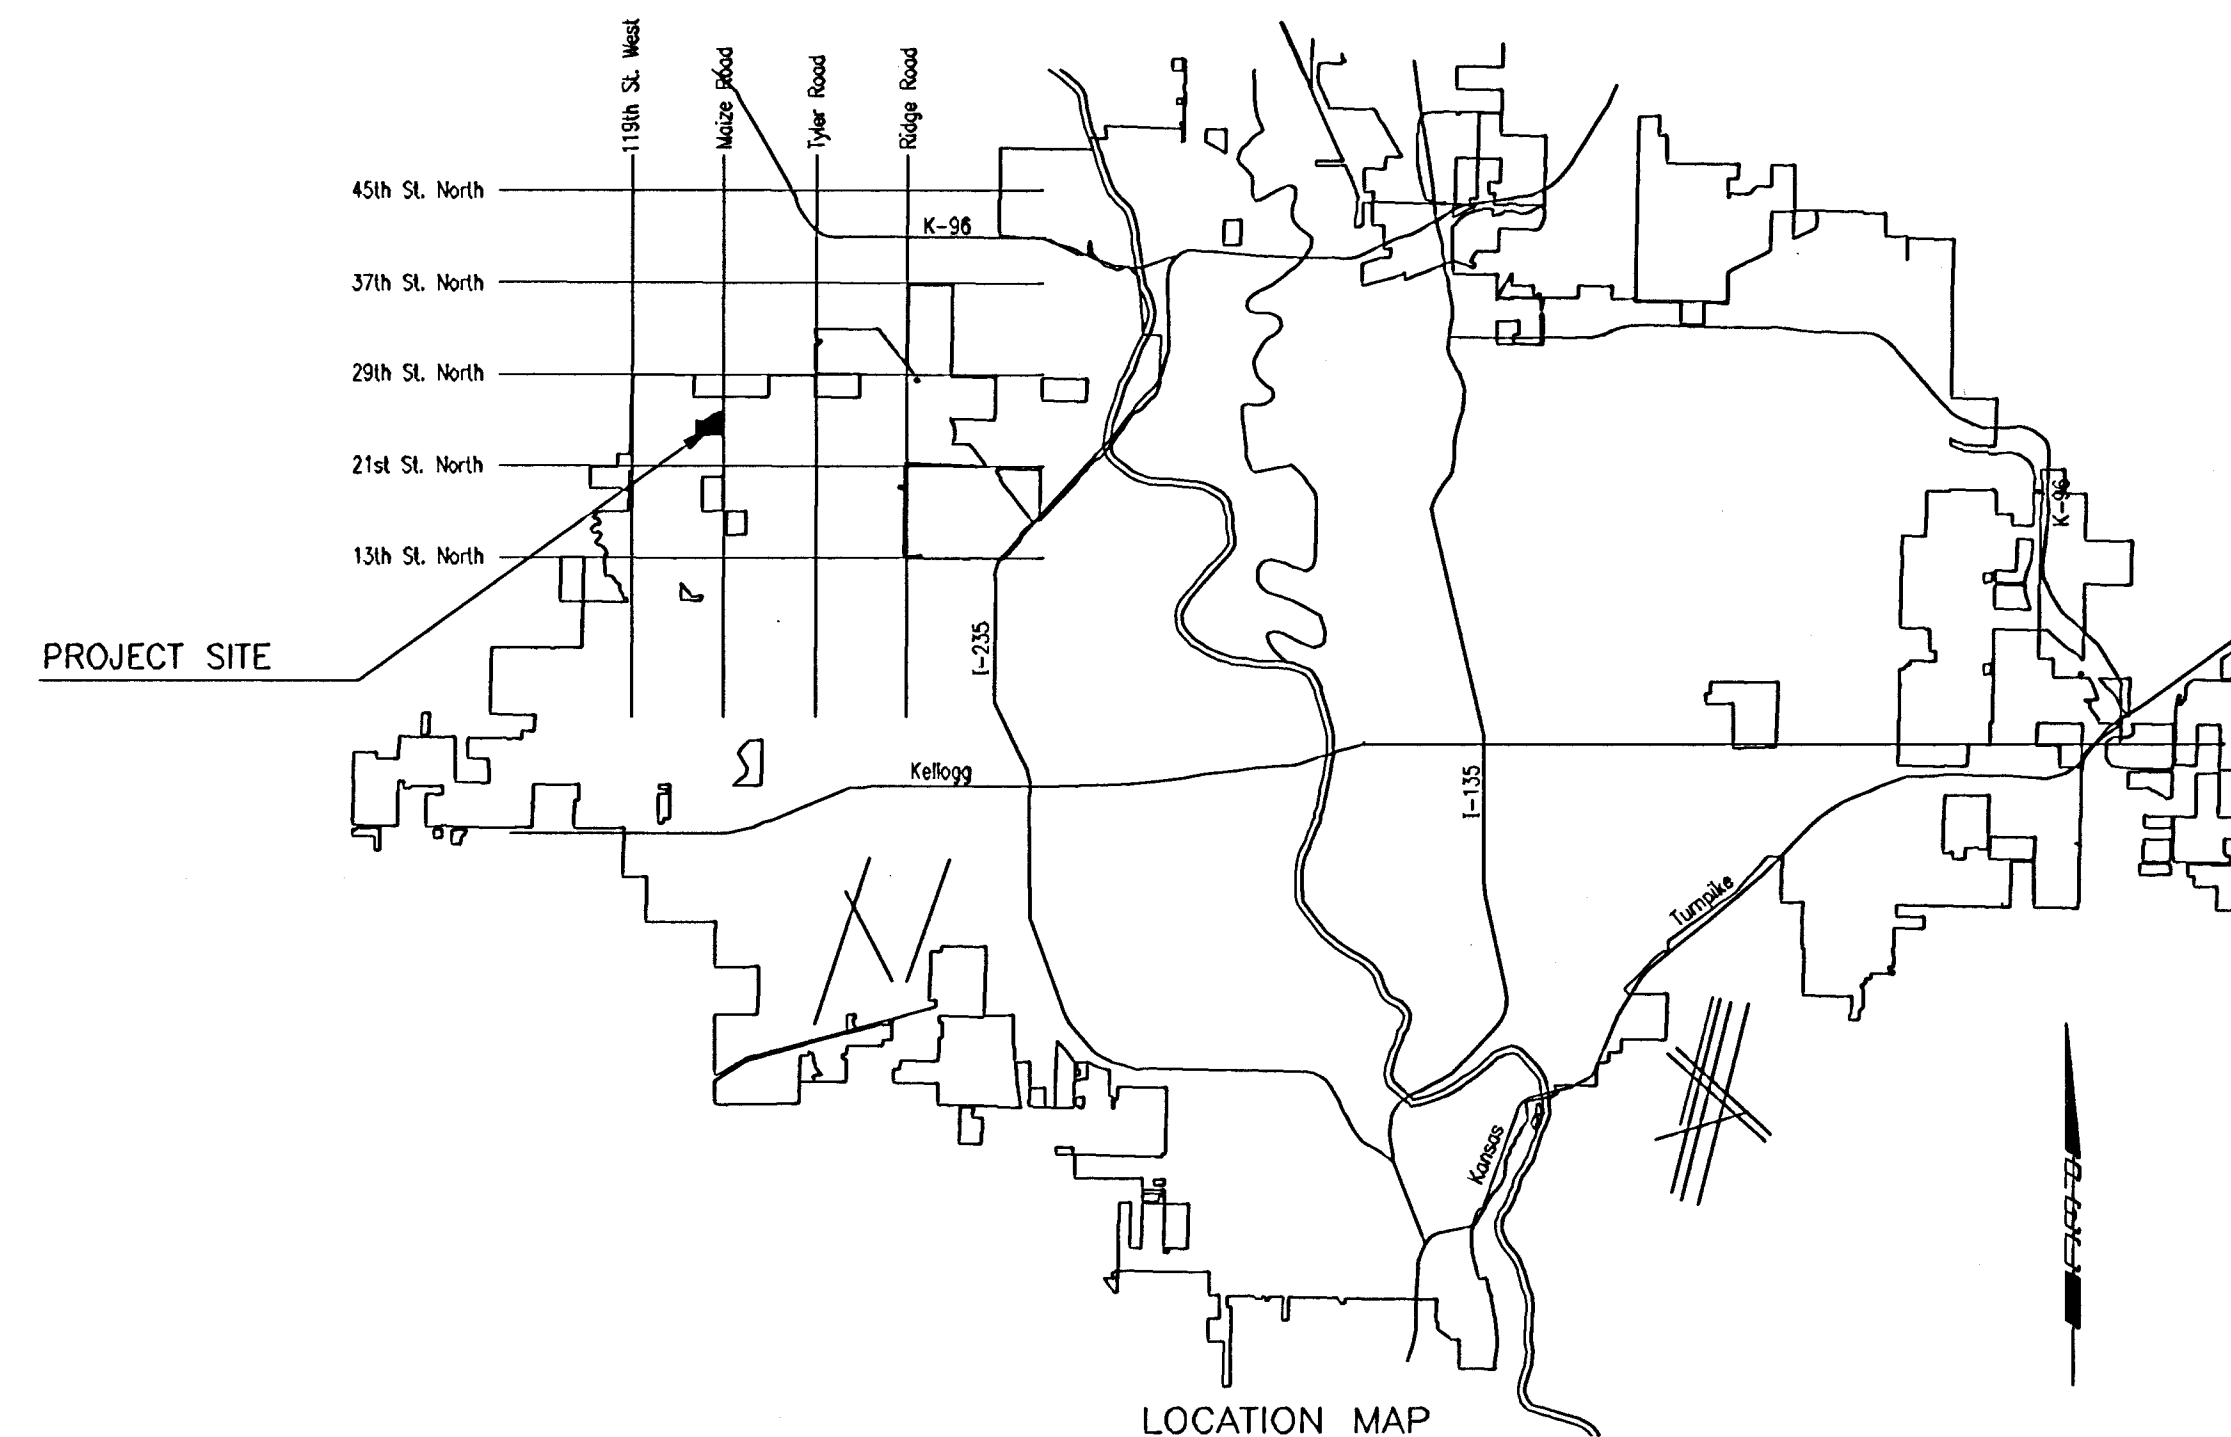

FEBRUARY 2005

PLANS PREPARED BY

PROFESSIONAL ENGINEERING CONSULTANTS, P.A.

ENGINEERS

WICHITA, KANSAS

