
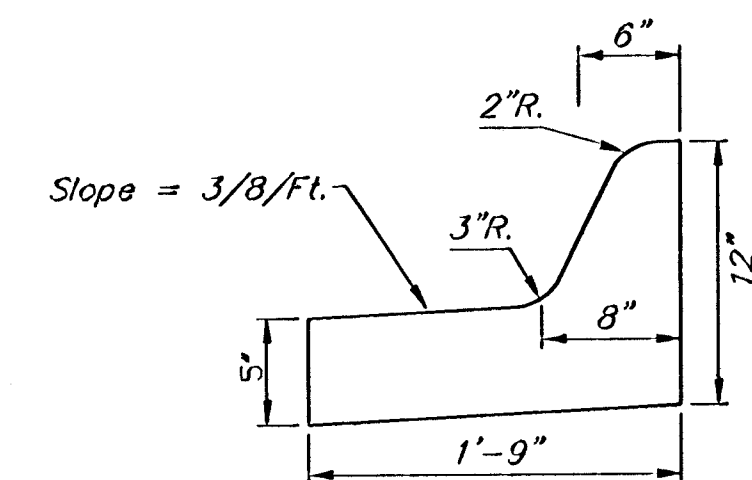


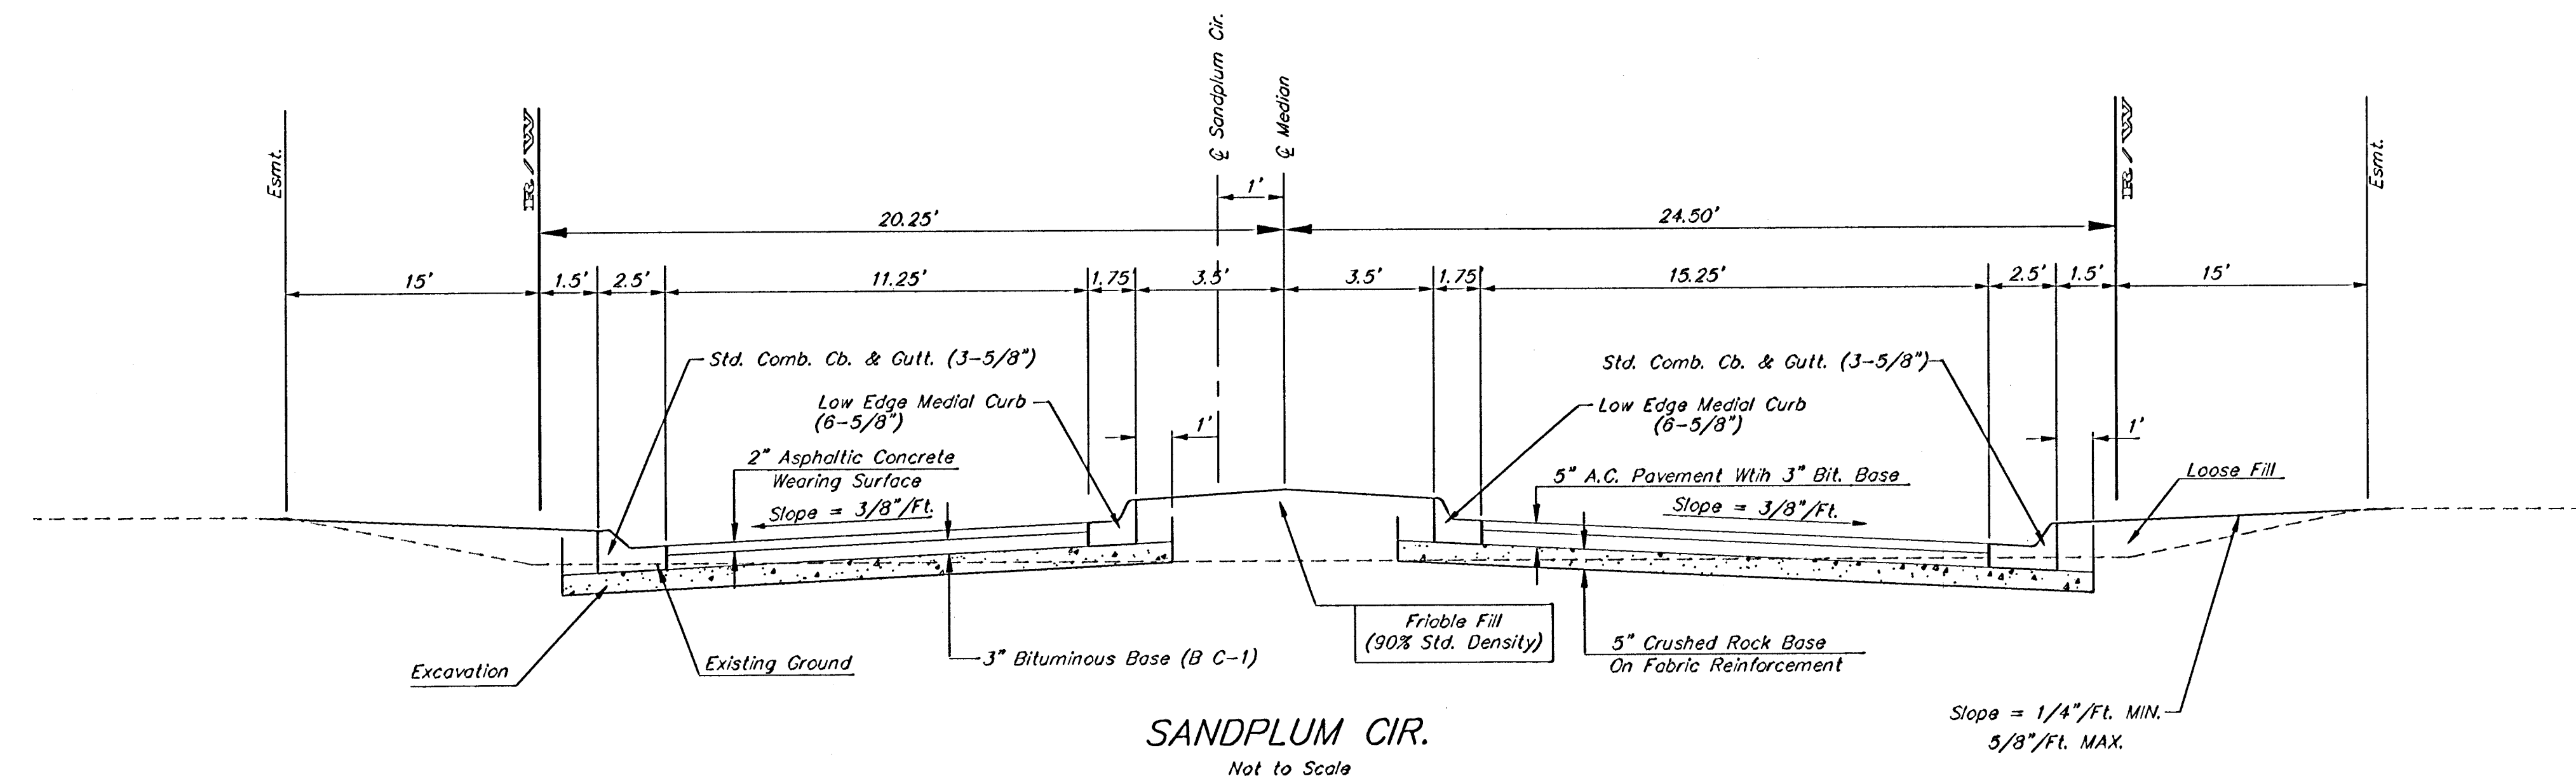

Note: To be paid as Medial Curb & Gutter (6 5/8")

RIDGE PORT NORTH 3RD ADDITION PH. 3 ENTRANCE DETAILS					
BAUGHMAN COMPANY P.A. ENGINEERING, SURVEYING, & PLANNING 318-282-7271 • 318 ELLIS • WICHITA, KANSAS 67211					
PROJECT NUMBER 472-83410					
DESIGN NDW	DRAWN THS	APPROVED	DATE 5/29/02	SCALE None	SHEET 5 OF 13

02-05-4314
Entrance