



FEDWA REGION NO.	STATE	PROJECT NO.	FISCAL YEAR	SHEET NO.	TOTAL SHEETS
7	KANSAS	KA-0407-01	2005	3	16

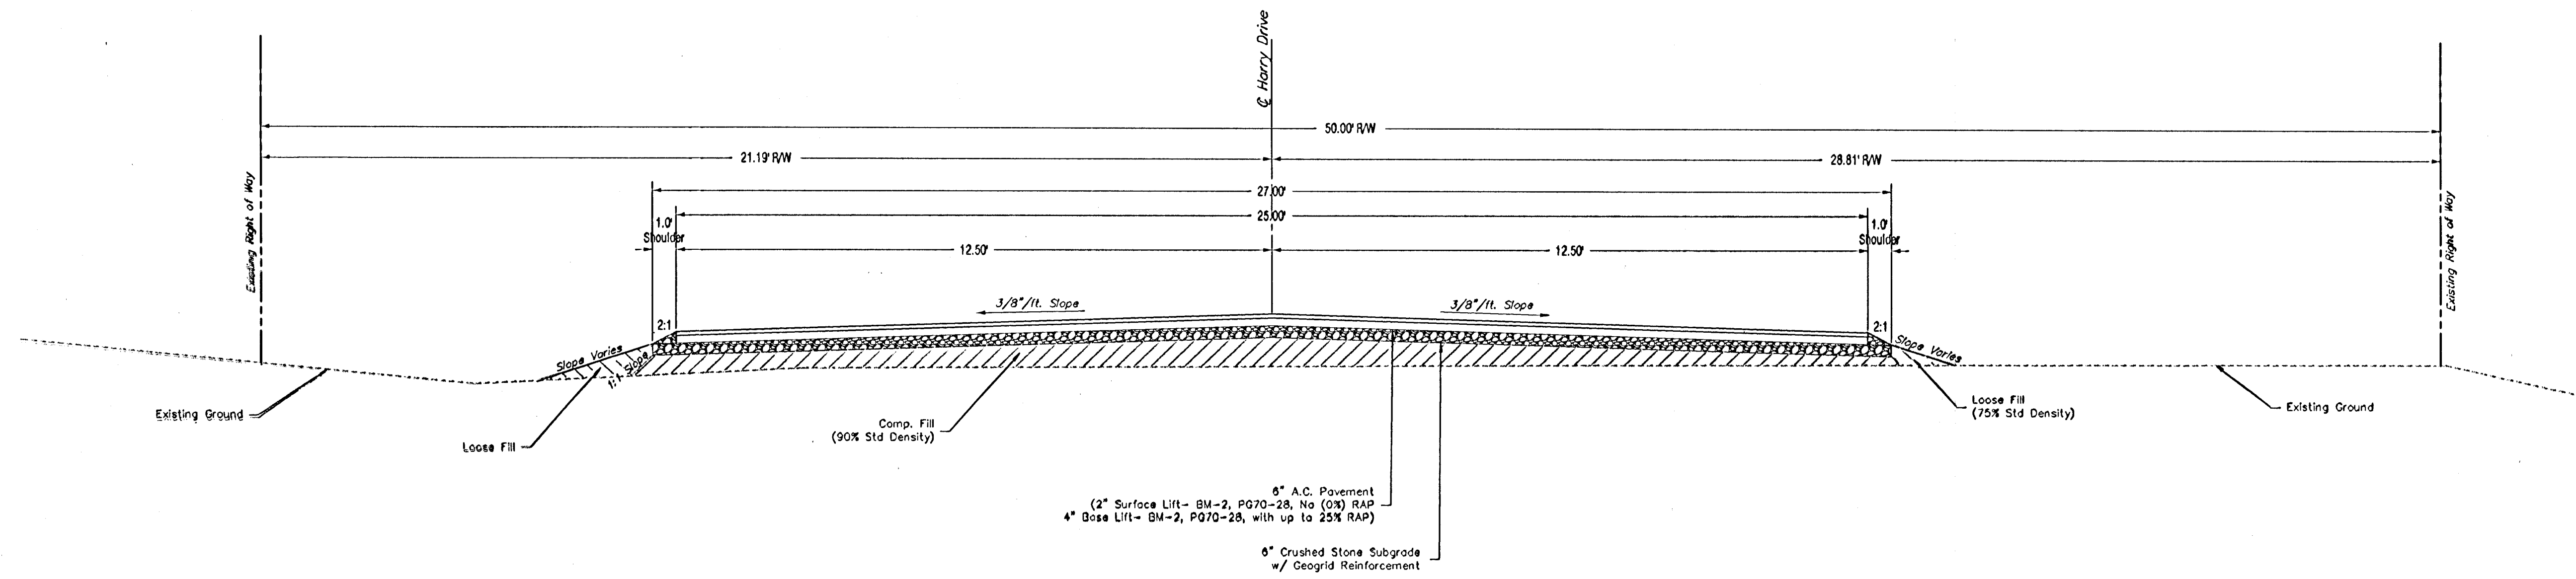

HARRY STREET TYPICAL SECTION
Sta. 1+00.00 to Sta. 3+39.01

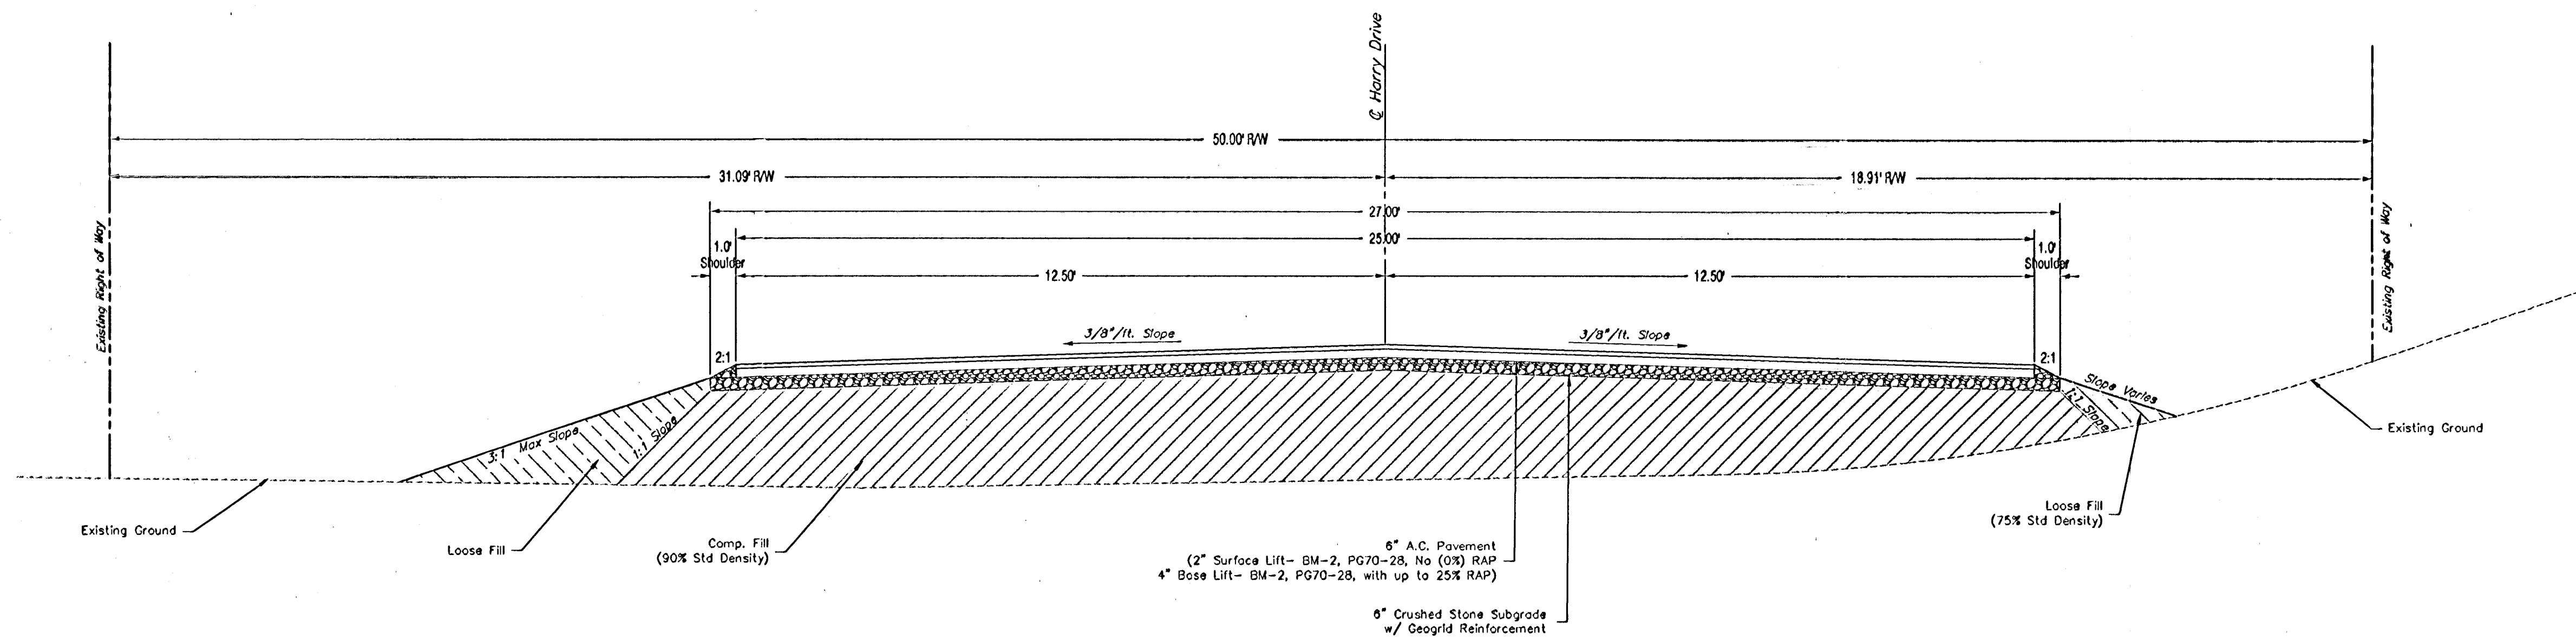

HARRY STREET TYPICAL SECTION
Sta. 3+39.01 to Sta. 14+02.55

Drawing File: P:\eng\Auburn hills frontage road\land\dog\basemap(TYPSEC)

Design: AZIERB
Drawn: STAFF
Approved: ENGINEER
Scale: NOTED

Project No. 0411-E103 CAPITAL IMPROVEMENT PROJECT

HARRY STREET TYPICAL SECTIONS

AUBURN HILLS FRONTAGE ROAD - HARRY STREET



Baughman Company, P.A.
315 Ellis St. Wichita, KS 67211 P 316-262-7271 F 316-262-0149
ENGINEERING | SURVEYING | PLANNING | LANDSCAPE ARCHITECTURE

August, 2005

SHEET
3
OF
16