

City of Wichita
Sedgwick County, Kansas

Tyler Road Paving and Storm Sewer Improvements

(from 29th Street North to 1/4 Mile South)

City Project No.: 472 82788


Index Code: 706507

Left Turn Bay on Tyler Road at Meadow Knoll

City Project No.: 472 82679

Index Code: 764183

City Engineer: Mr. Michael E. Lindebak, P.E.

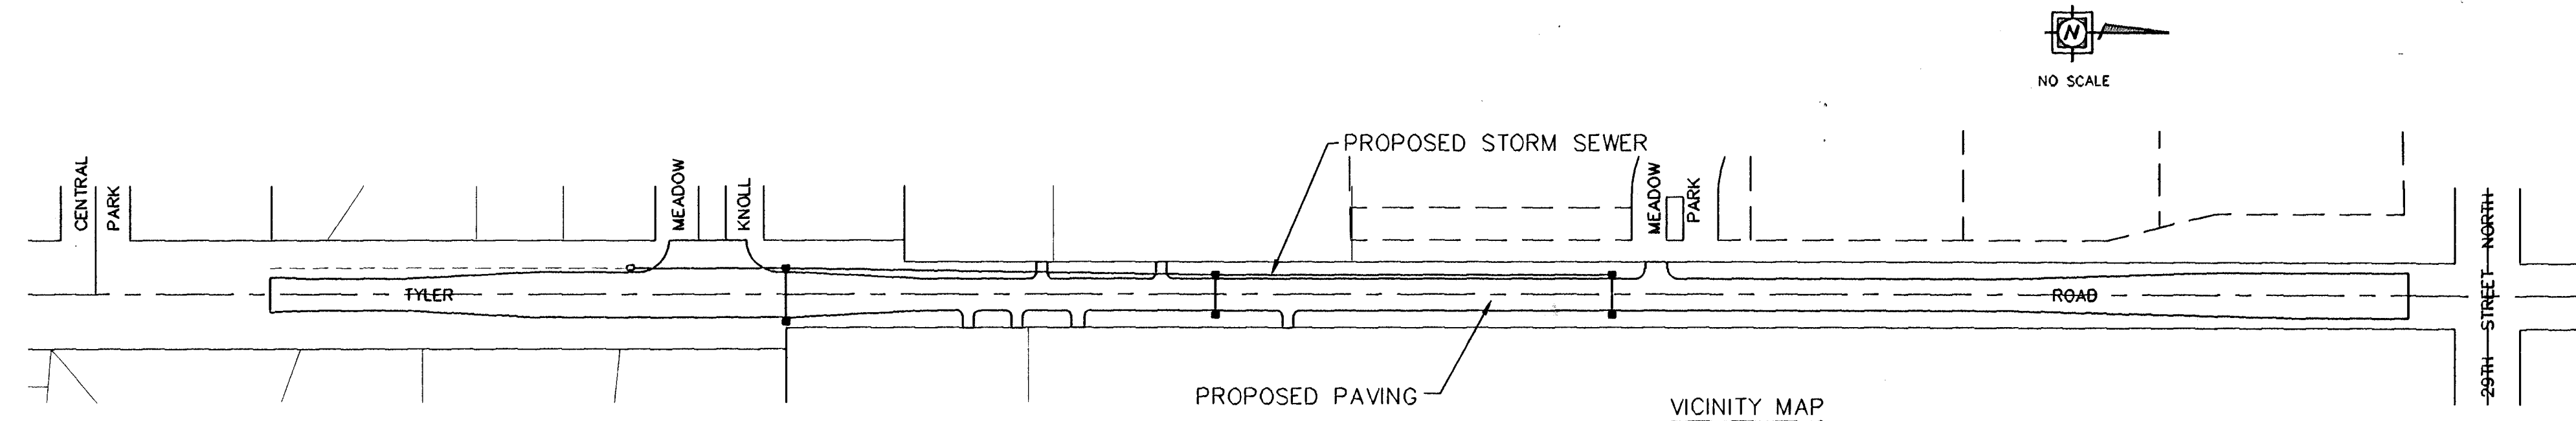

TOTAL PROJECT LENGTH: 1968.5 L.F. = .37 MILES

SUMMARY OF EARTHWORK

EXCAVATION	4411 CY
LOOSE FILL	355 CY
COMPACTED FILL	495 CY

JUNE 1997

PLANS PREPARED BY:



YOUNG & ASSOCIATES, P.A.
CIVIL AND ENVIRONMENTAL ENGINEER'S

100 South George • Derby, Kansas • 67037

INDEX OF SHEETS:

TITLE SHEET	1
KEY MAP AND GENERAL NOTES	2
PLATS	3-8
TYPICAL 29' PAVEMENT SECTION	7
TYLER ROAD PAVING PLAN (STA. 13+04.57 TO 18+20.00)	8
TYLER ROAD PAVING PLAN (STA. 18+20.00 TO 23+37.00)	9
TYLER ROAD PAVING PLAN (STA. 23+37.00 TO 28+73.00)	10
TYLER ROAD PAVING PLAN (STA. 23+37.00 TO 32+73.07)	11
STORM SEWER LINE NO. 1 (STA. 0+00.00 TO 4+63.42)	12
STORM SEWER LINE NO. 1 (STA. 4+63.42 TO 9+39.76)	13
STORM SEWER LINE NO. 2 & 3 (NO. 2 STA. 0+00.00 TO 0+42.18) (NO. 3 STA. 0+00.00 TO 0+36.33)	14
PAVEMENT MARKING PLAN	15
MISC. PAVEMENT DETAILS	16
STANDARD TYPE 1-A INLET DETAILS	17
KDOT STANDARDS	18-20
PAVEMENT CROSS SECTIONS	21-27

DRAINAGE
BOOKED
7-14-98
MCL
D-394

