
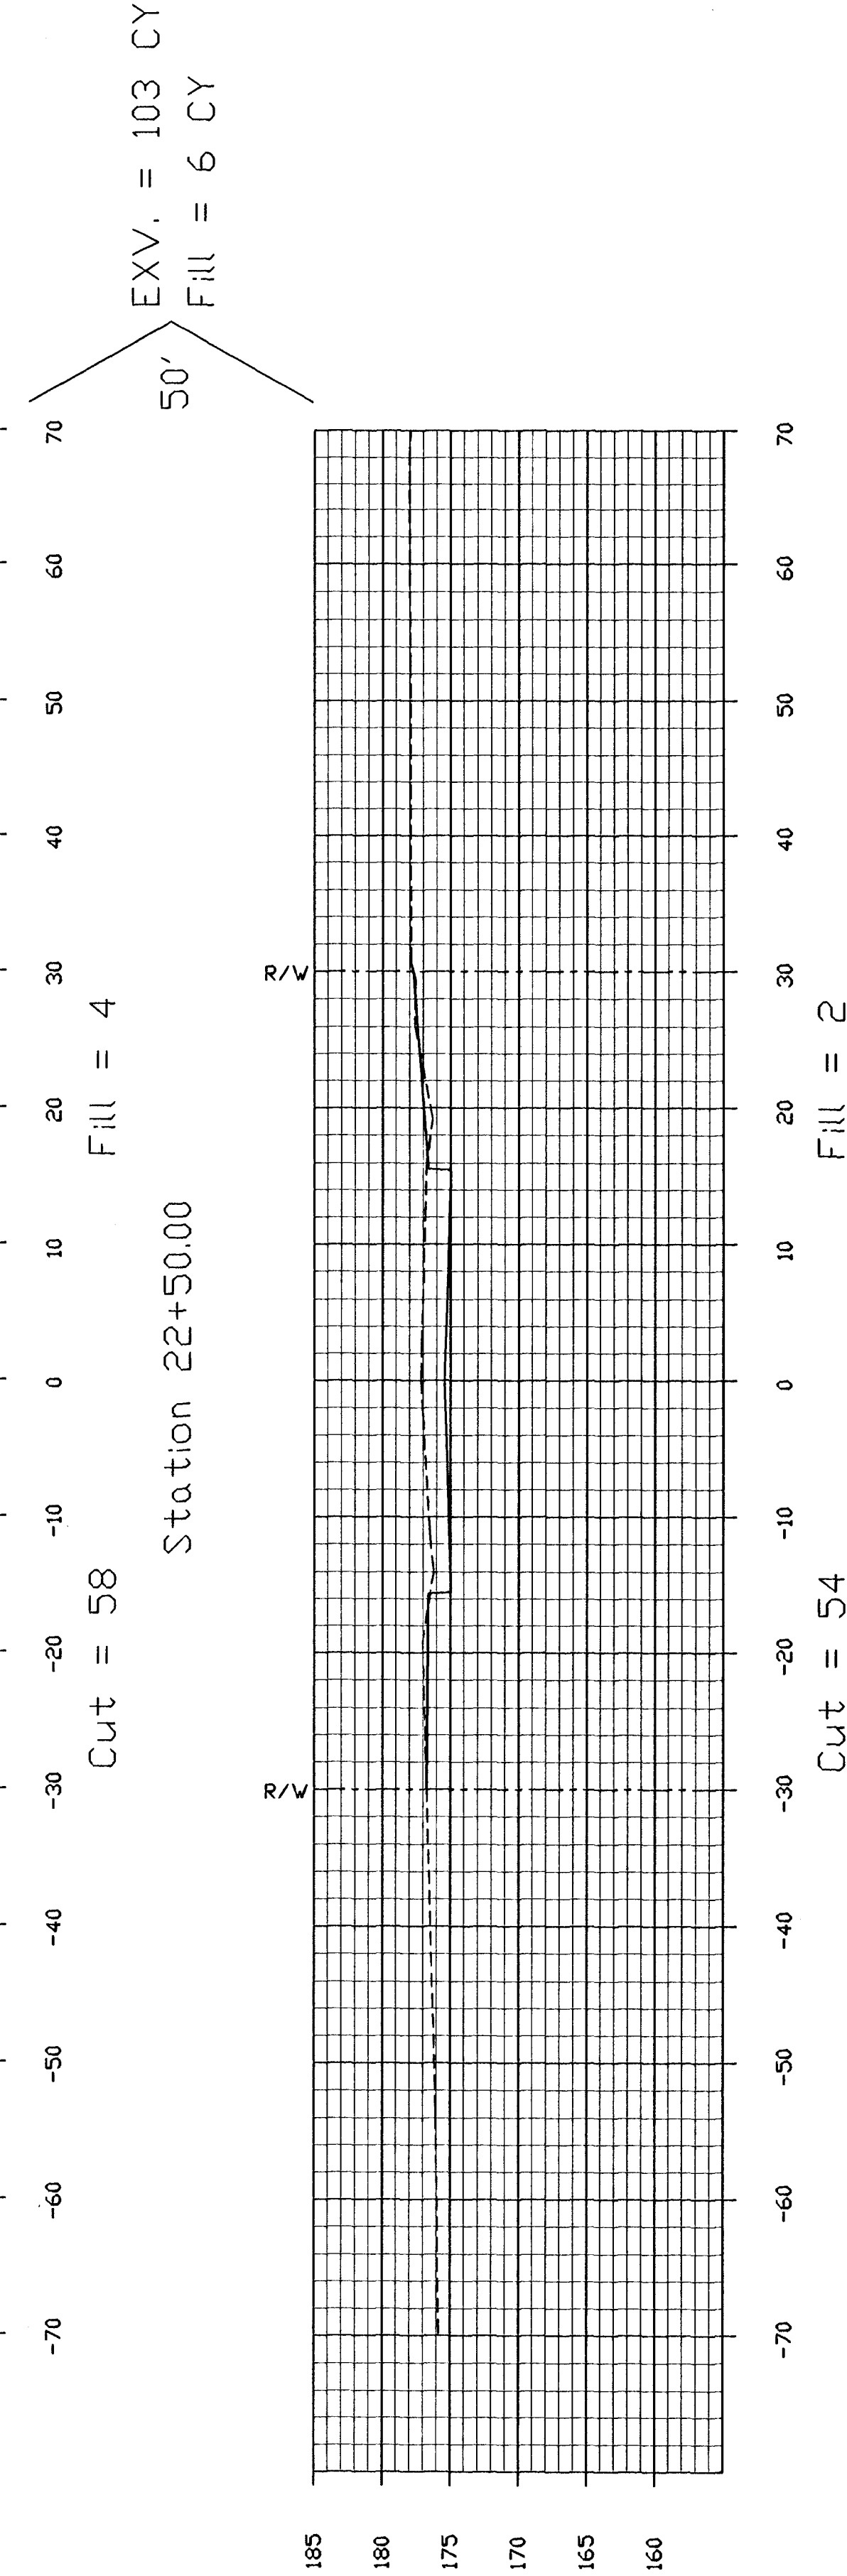
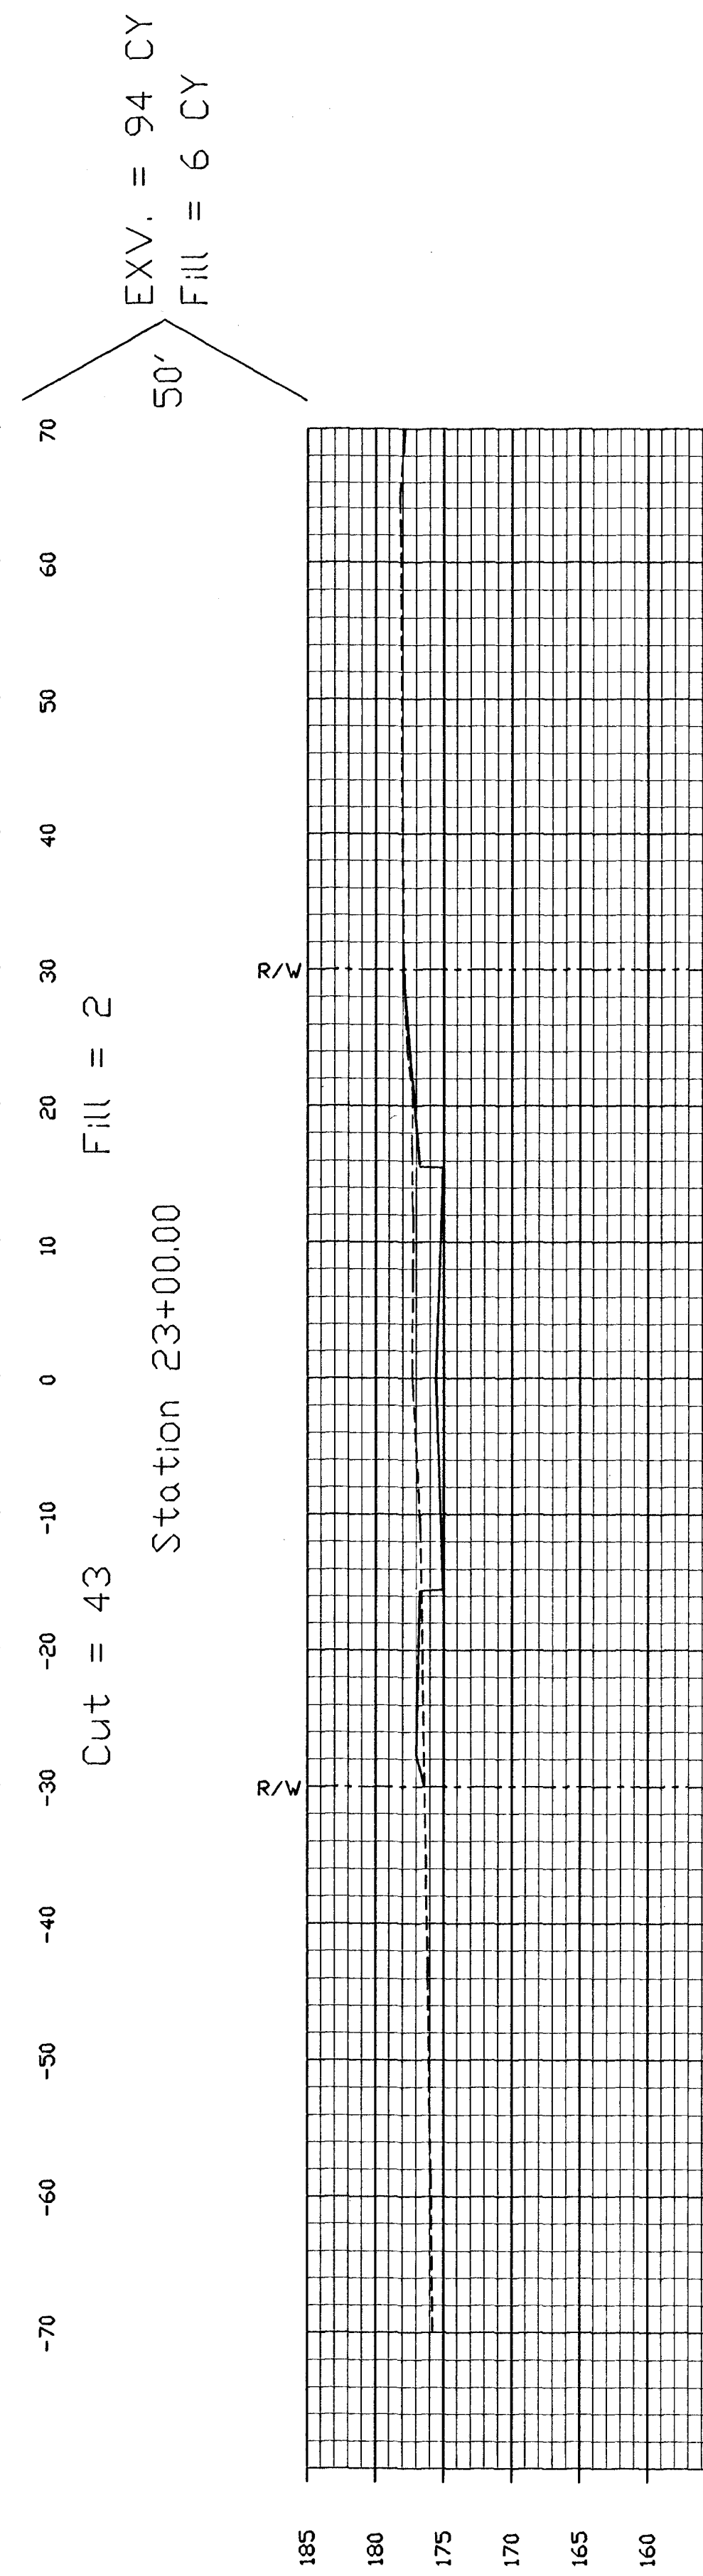
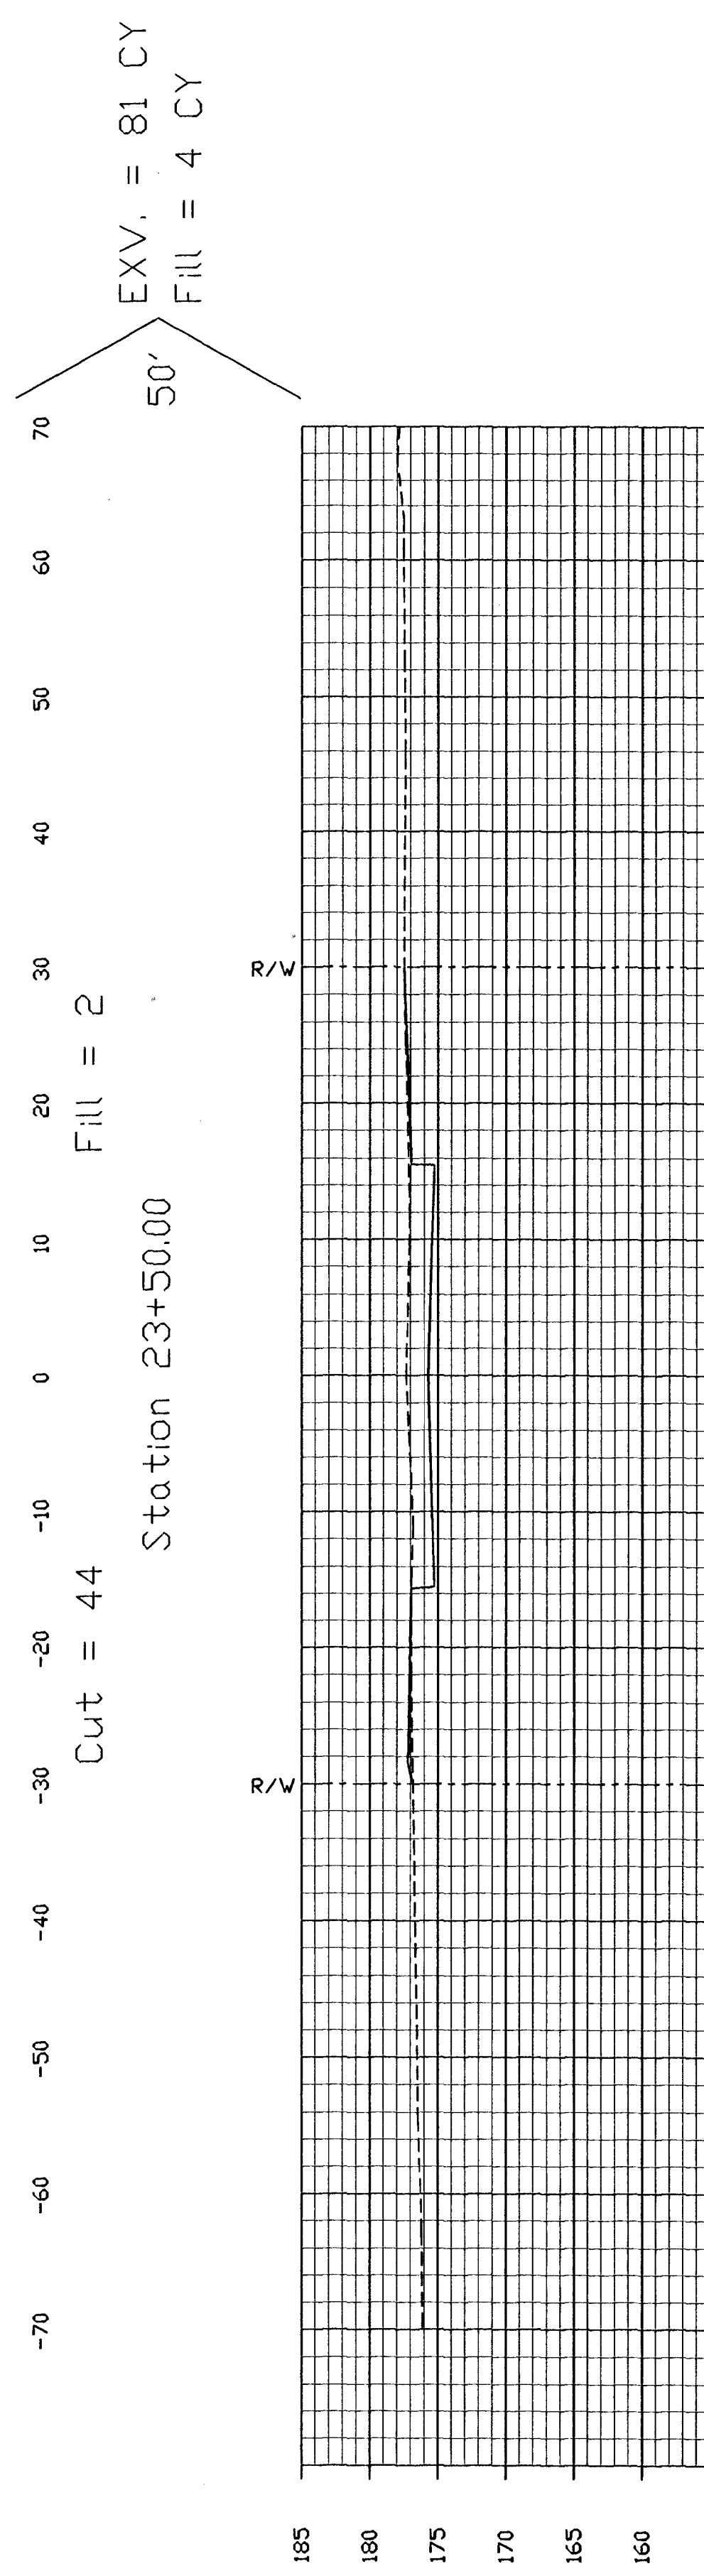
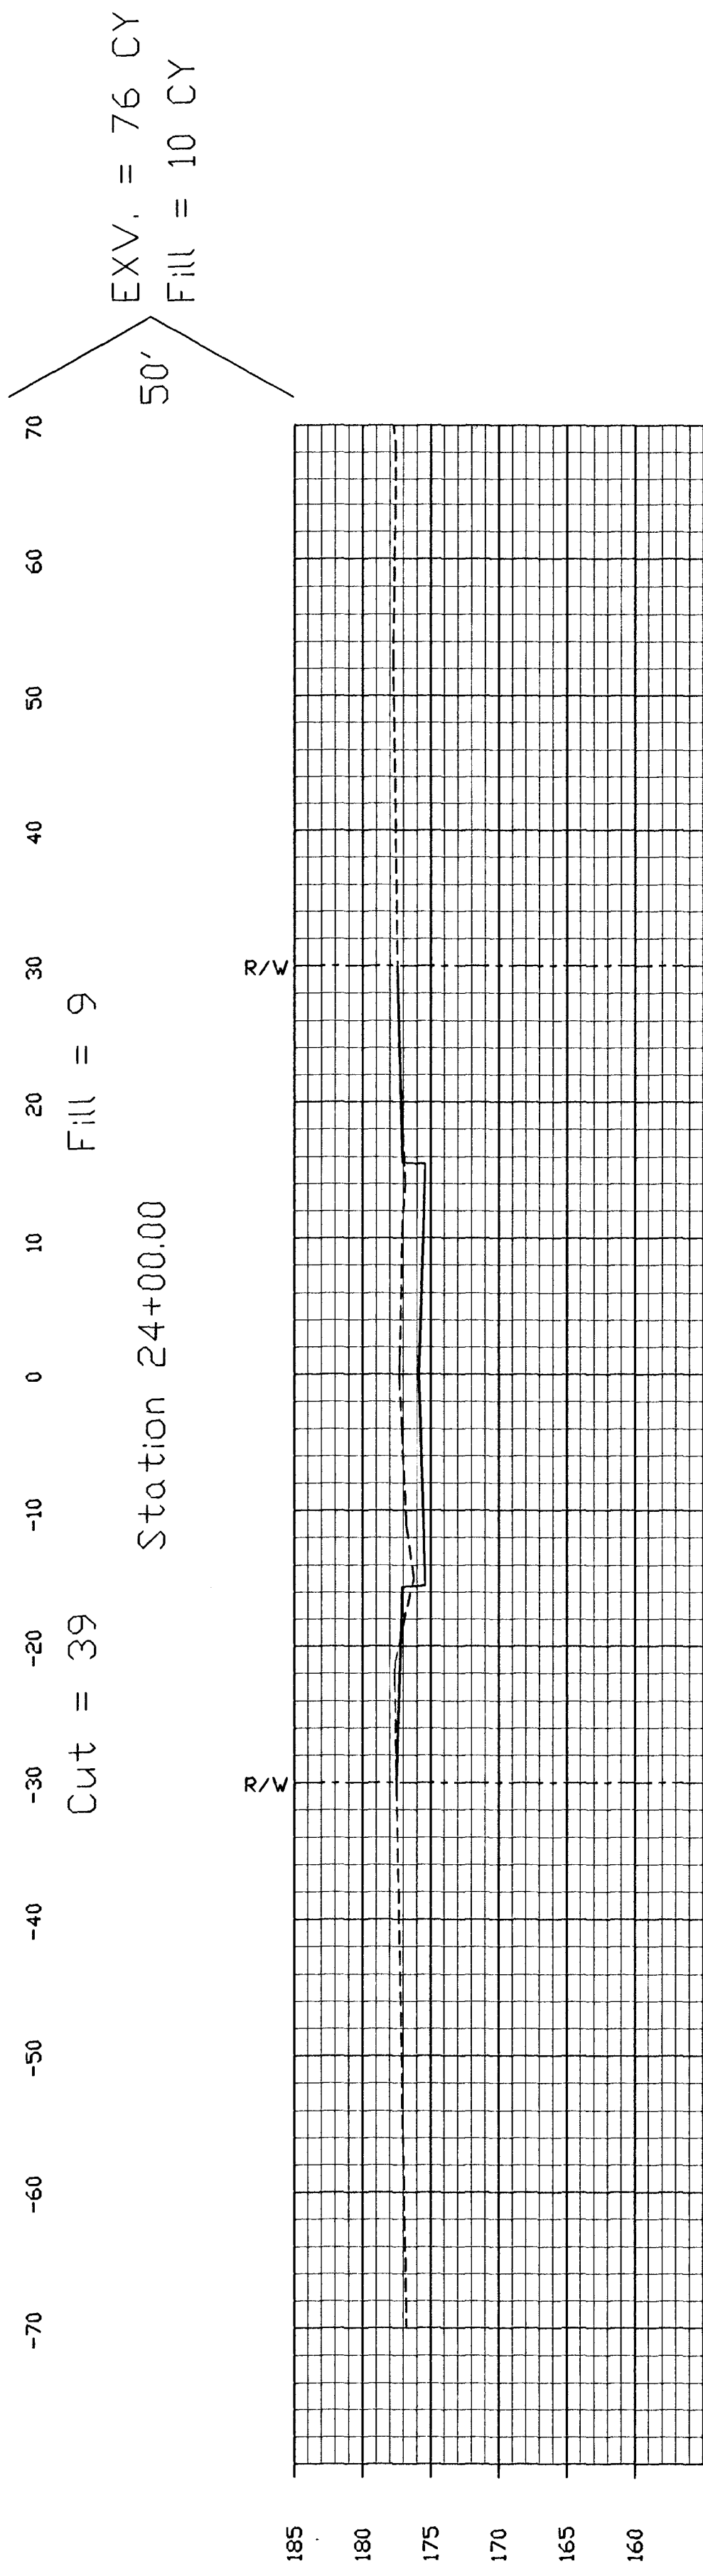
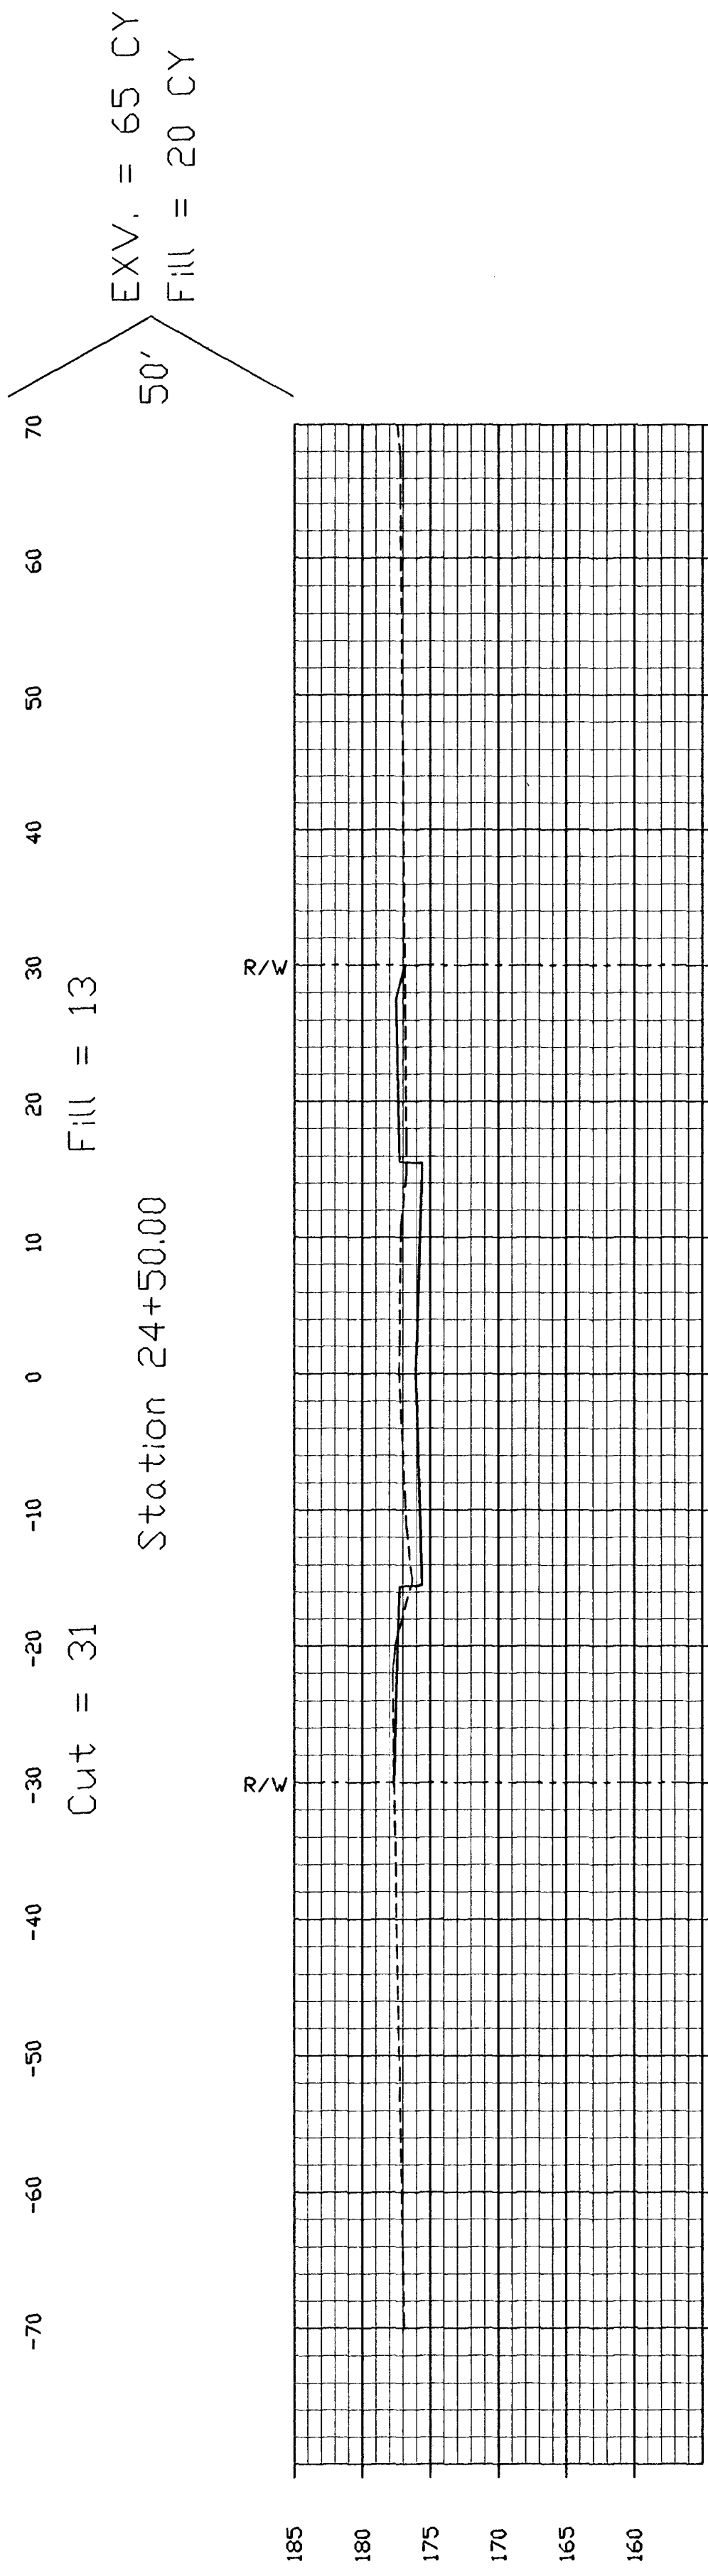


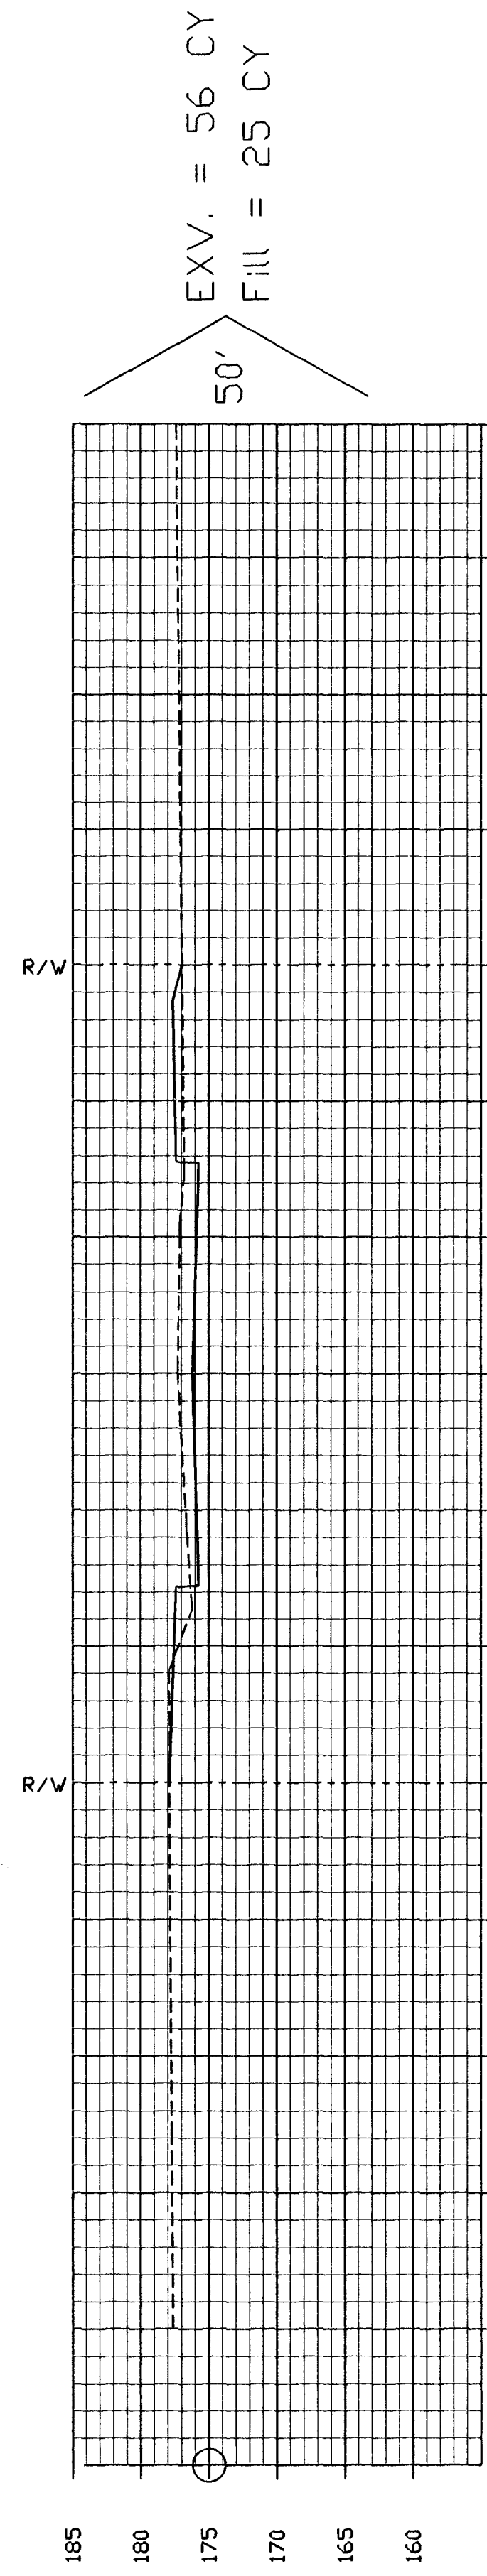

YOUNG & ASSOCIATES, P.A.
Civil and Environmental Engineers

100 South Georgia
Wichita, Kansas 67202
Tel: (316) 788-2552
Fax: (316) 788-4408

C.O.W. Proj. No.: 472-82788
Date: April 1997
Survey: Feb. 1997

Engr: C.R. Young
Tech: J.L. Murphy

City of Wichita
Sedgwick County, Kansas

CROSS SECTIONS

Tyler Road Street Improvements