
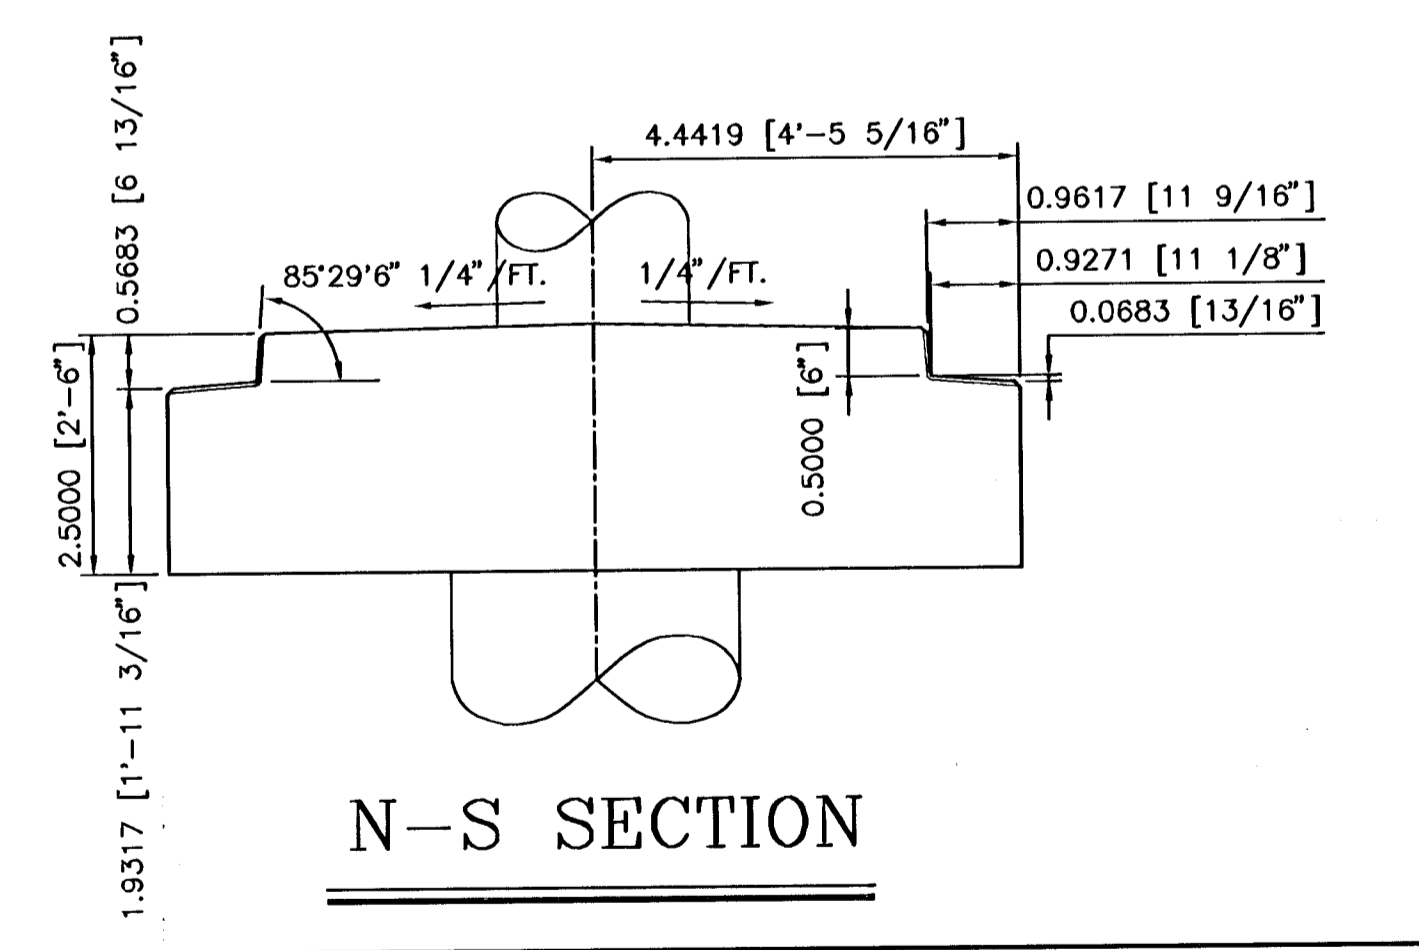
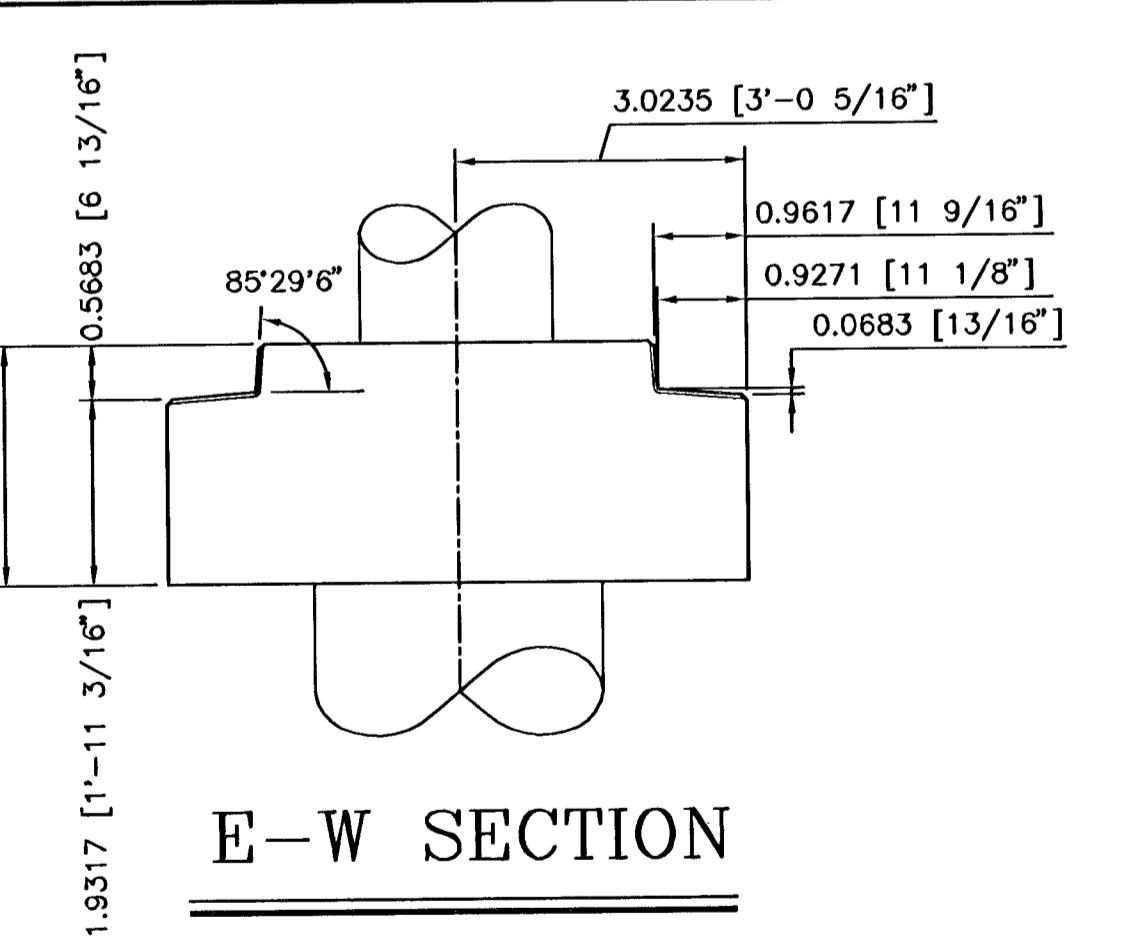


SCALE: 1/4" = 1'

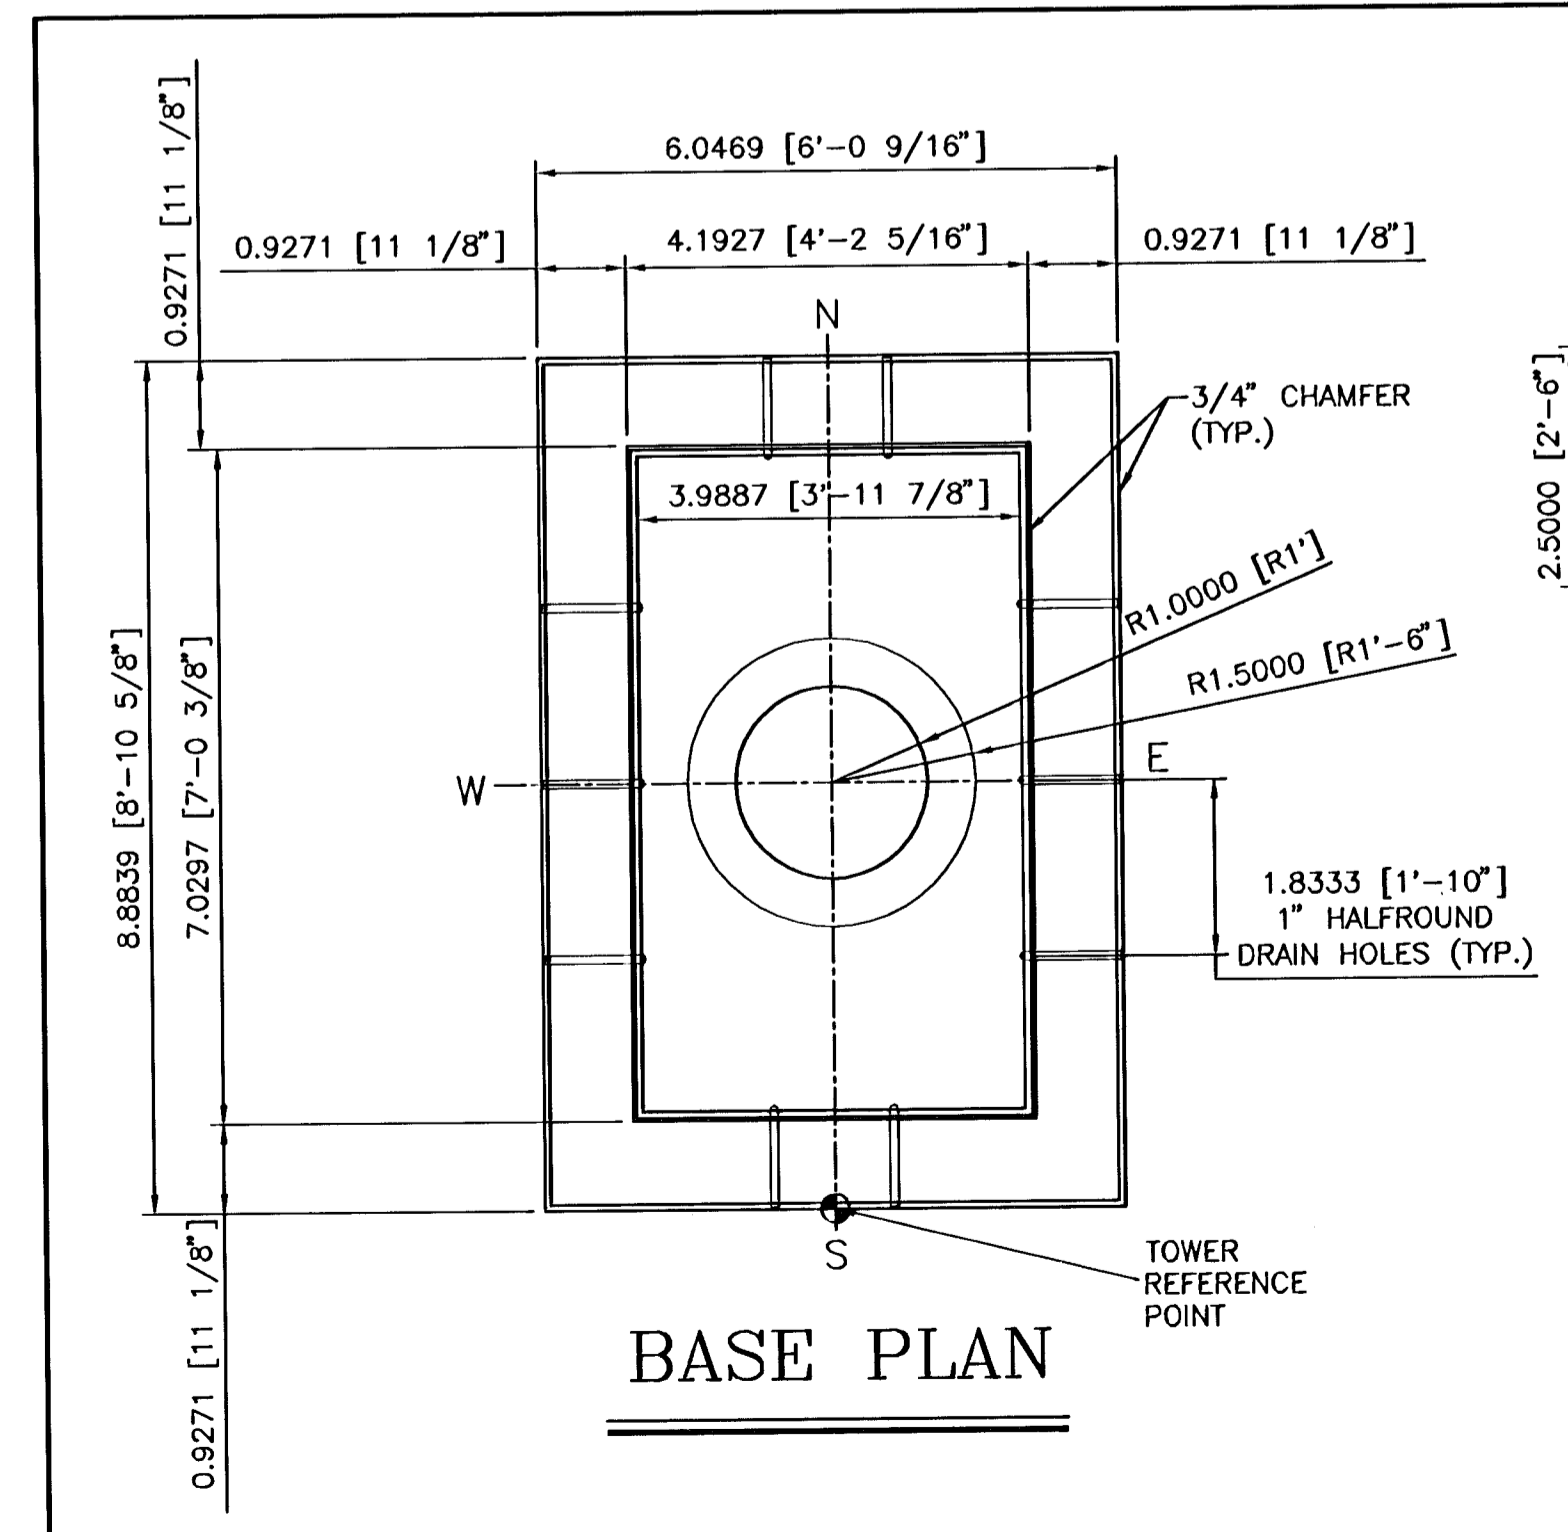

NOTE:
 1. SEE TOWER #3 & #4 REINFORCING DETAILS SHEET FOR REINFORCING LAYOUT.
 2. DIMENSIONS SHOWN REFERENCE THE WORKING POINTS SHOWN ON THE MISC. DETAIL SHEET.

TOWER BASE DETAIL
 SCALE: 1/2" = 1'

SENECA STREET
PROJECT NAME

TOWER #3 (STA. 38+714 SENECA ST.)
SHEET TITLE

MKEC
ENGINEERING CONSULTANTS
411 N. WEBB ROAD
WICHITA, KS. 67206
316 - 684 - 9600

DESIGN BY: **KJS/RSB** DRAWN BY: **RSB** CHECKED BY: **KJS**

DATE: **NOVEMBER/2002** JOB NO.: **98092** SHEET/OF: **5 / 12**