



**A LANDSCAPE PLAN NO. 1**

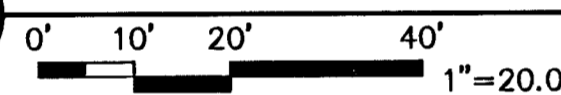


**PLANT LIST**

KEY	QTY.	COMMON NAME	BOTANICAL NAME	SIZE	CONDITION
<b>DECIDUOUS TREES</b>					
CH	45	COMMON HACKBERRY	<i>Celtis occidentalis</i>	4" cal.	Balled-in-Burlap
ERB	70	EASTERN REDBUD	<i>Cercis canadensis</i>	4" cal.	Balled-in-Burlap
<b>SHRUBS</b>					
AJ	48	ARMSTRONG JUNIPER	<i>Juniperus chinensis 'Armstrong'</i>	5 gal.	Container
<b>SODDING</b>					
	2750 S.Y.	TURF-TYPE FESCUE BLEND	<i>Festuca</i>		


**LEGEND**

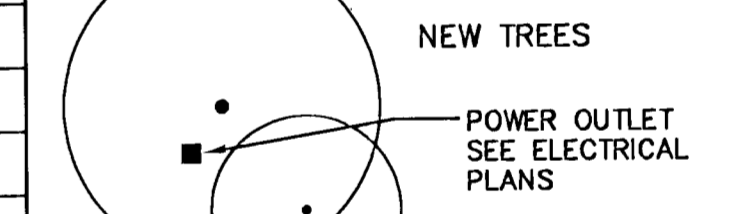


- GENERAL NOTES:**
- SEE SHEET LP101 FOR DECIDUOUS TREE PLANTING DETAIL AND PLANT LIST.
  - REFERENCE THE CITY OF WICHITA STANDARD SPECIFICATIONS FOR LANDSCAPE AND IRRIGATION REQUIREMENTS.
  - REMOVE EXISTING SOIL IN MEDIANS TO A DEPTH OF 18" AND REPLACE WITH TOPSOIL. TOPSOIL SHALL BE APPROVED BY OWNER'S REPRESENTATIVE.

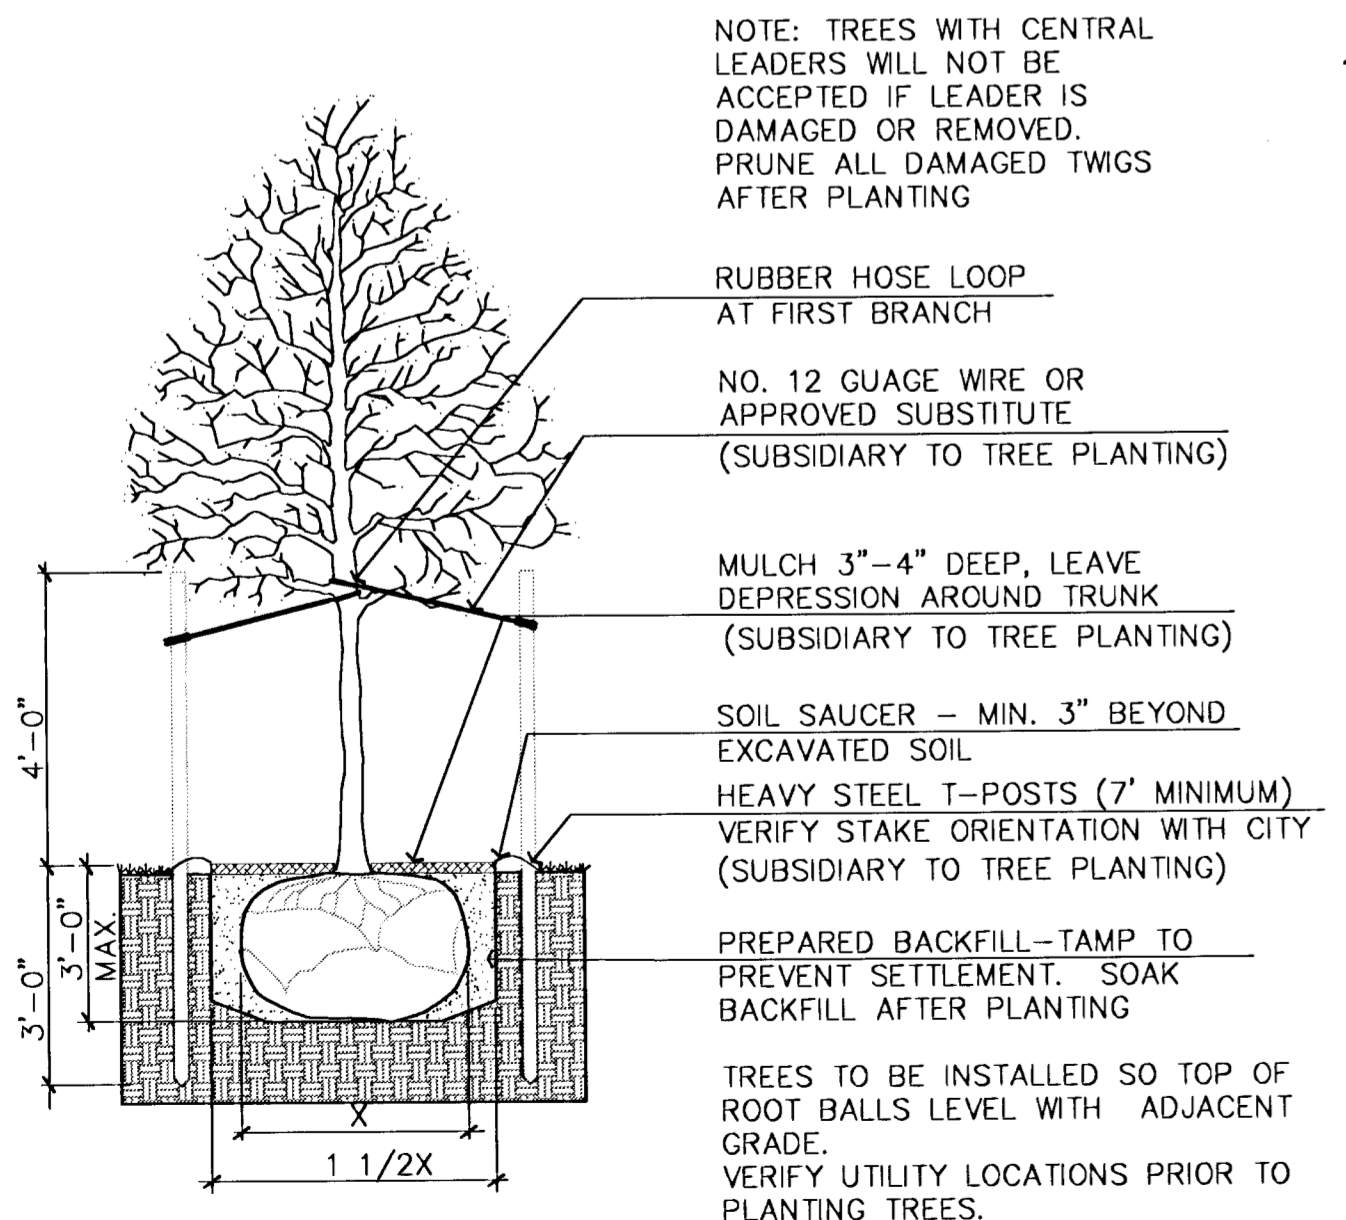

**1 DECIDUOUS TREE PLANTING DETAIL**  
LP-1 NOT TO SCALE

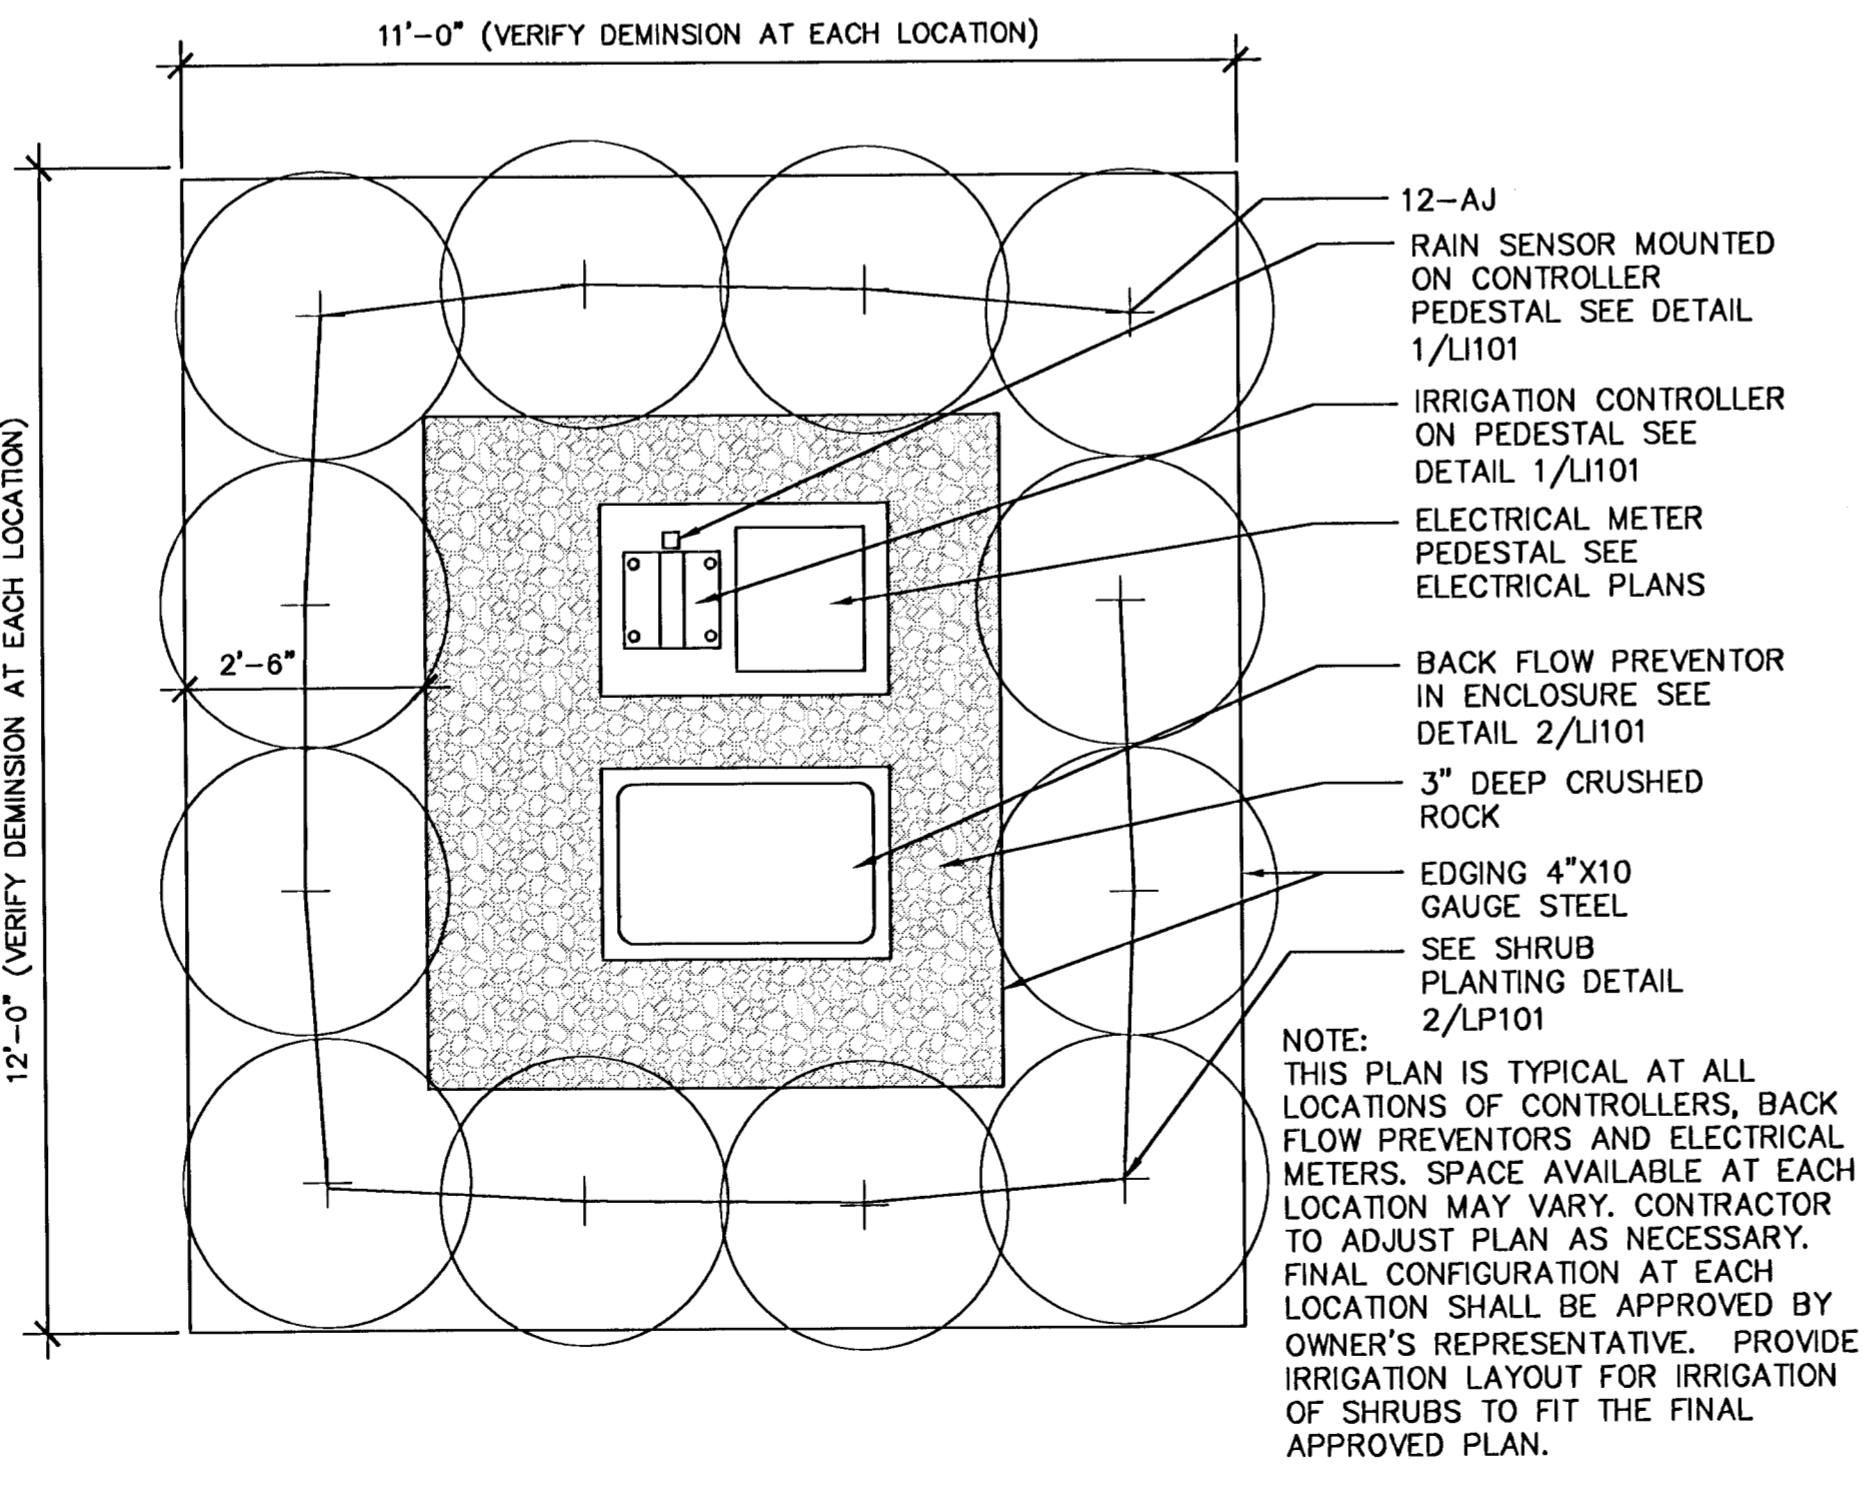


**2 TYP. PLANTING AT CONTROLLER & BACKFLOW PREVENTOR**  
LP-1 NOT TO SCALE

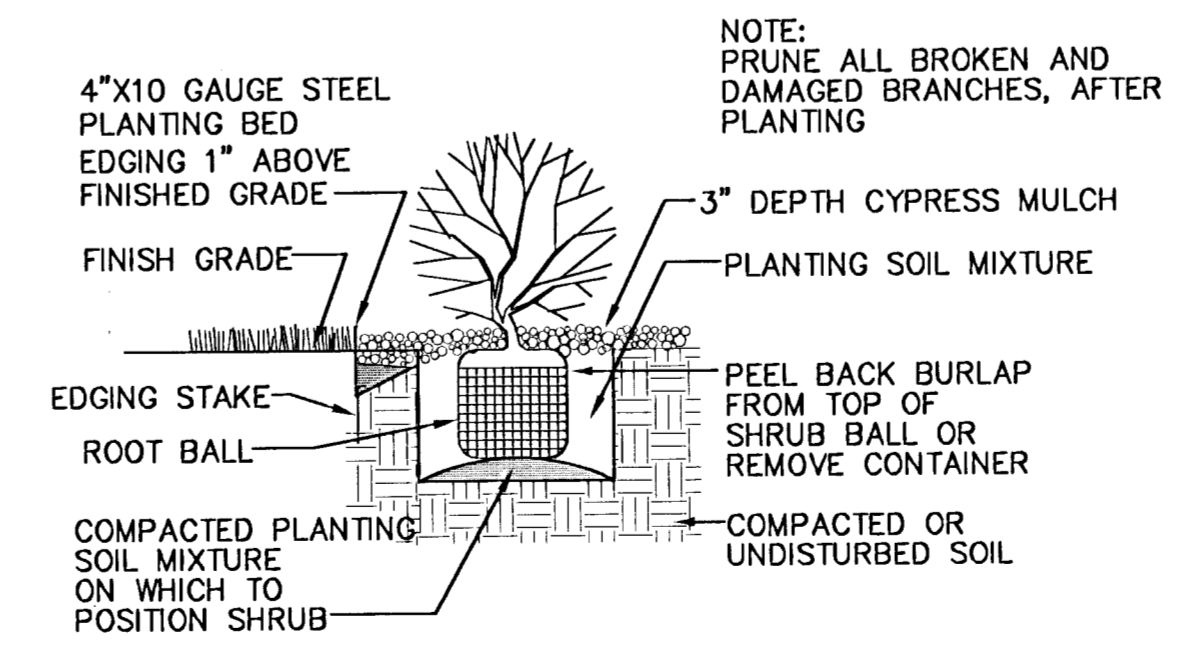

**3 SHRUB PLANTING DETAIL**  
LP-1 NOT TO SCALE

**KEYMAP**

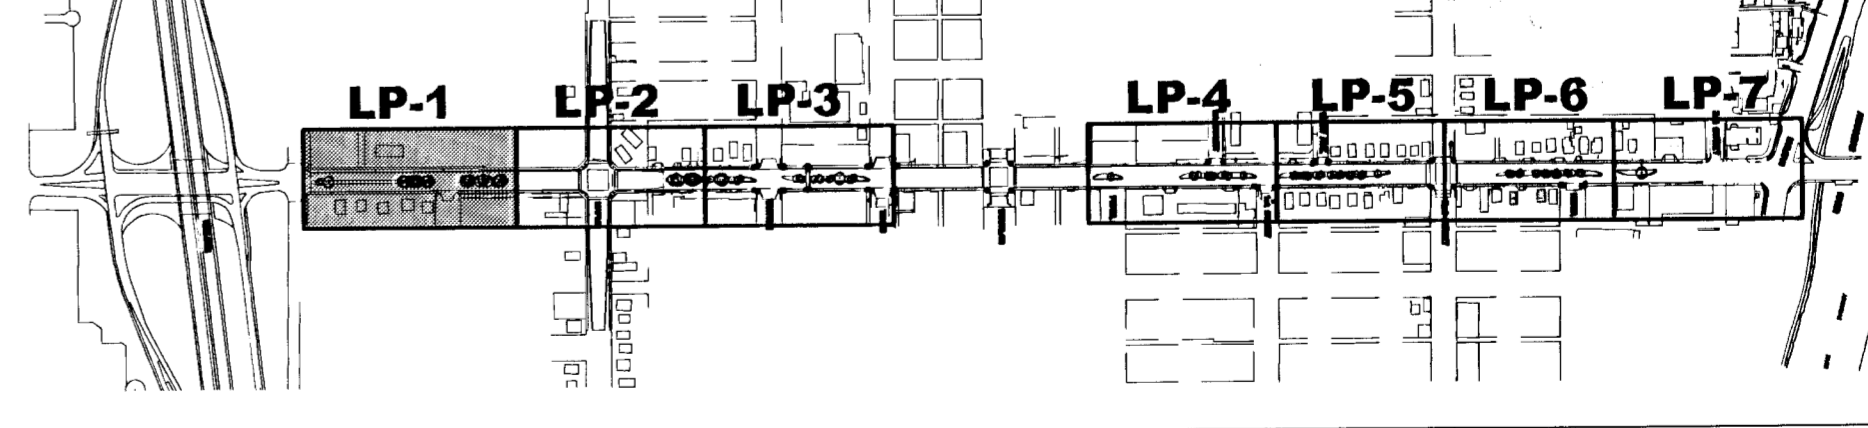

**MKEC**  
ENGINEERING CONSULTANTS  
411 N. WEBB ROAD  
WICHITA, KS. 67206  
316-684-9600

**SENECA STREET**  
PROJECT NAME

**LANDSCAPE PLAN NO. 1**  
SHEET TITLE

TDM  
DESIGN BY:

LES  
DRAWN BY:

TDM  
CHECKED BY:

02/03/03  
DATE

LP101  
DRAWING NAME

LP1 7  
SHEET / OF