

CONSTRUCTION PLANS FOR STREET AND DRAINAGE IMPROVEMENTS

PROJECT NO. 472-83424, OCA NO. 765705

AND

STORM WATER DRAIN NO. 178

PROJECT NO. 468-83320, OCA NO. 751305

TO SERVE


EQUESTRIAN ESTATES - PHASE I

THE CITY OF WICHITA, KANSAS

SEDGWICK COUNTY, KANSAS

MICHAEL E. LINDEBAK, P.E. - CITY ENGINEER

DRAINAGE
BOOKED
11-7-02
MEB
C-132

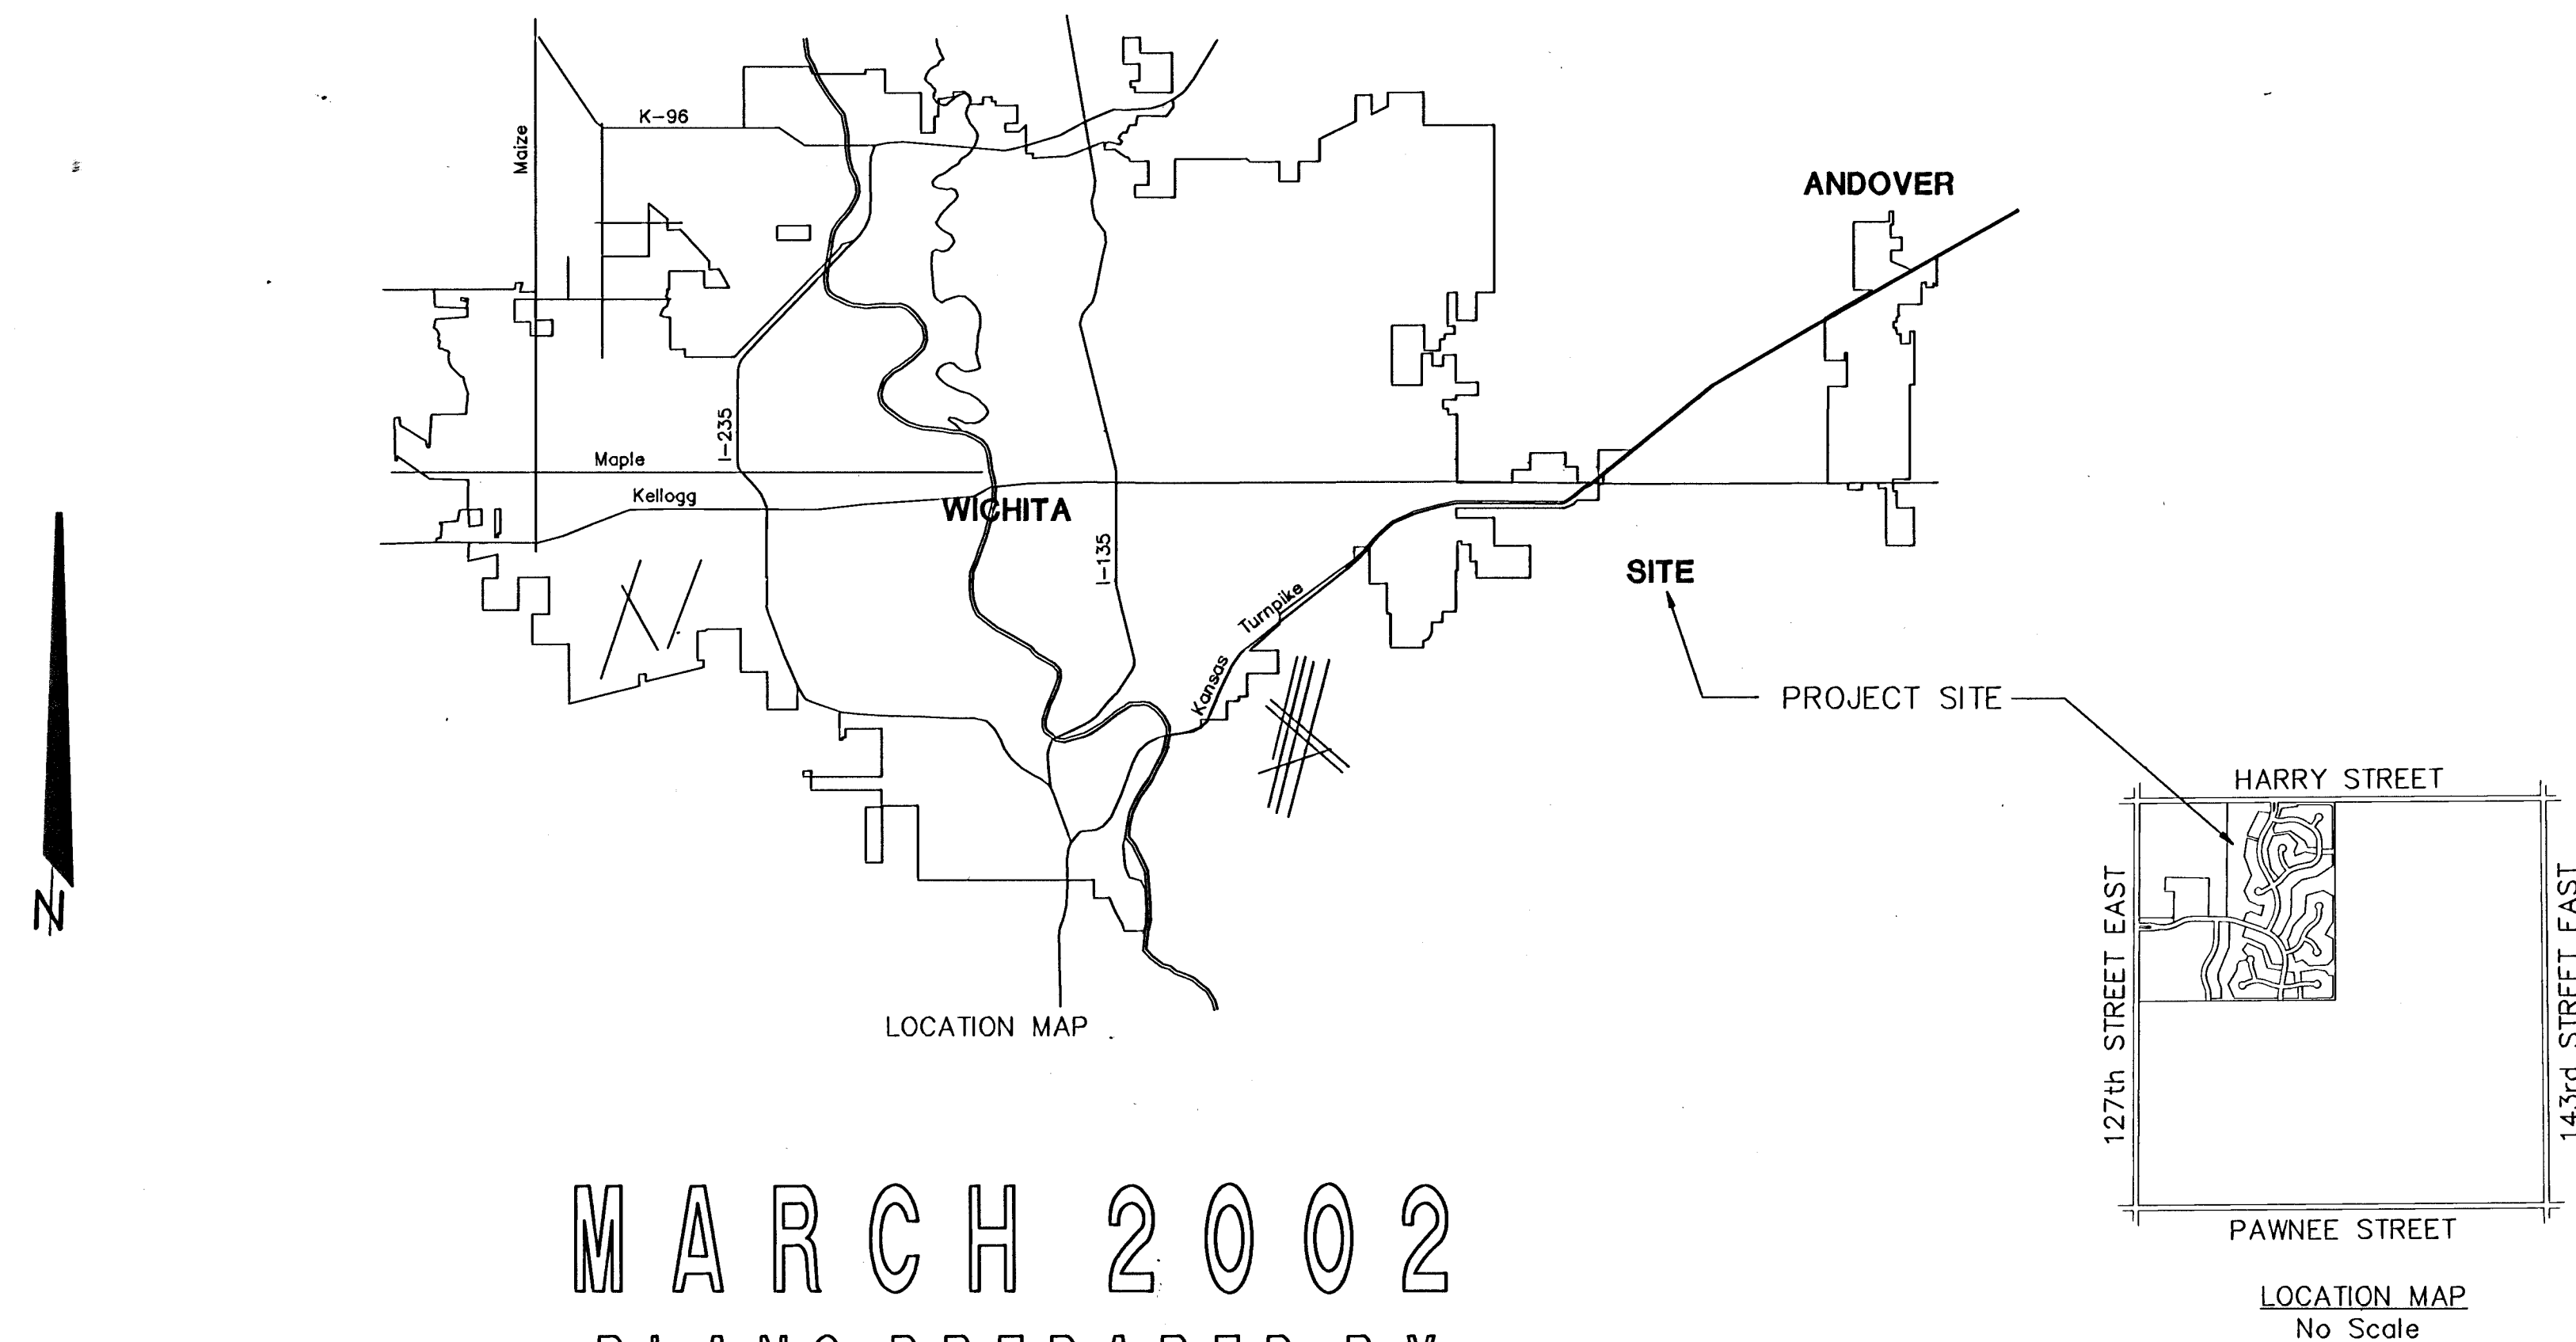

MARCH 2002
PLANS PREPARED BY



POE & ASSOCIATES OF KANSAS, INC.
CONSULTING ENGINEERS
5940 E. Central, Suite 200 ■ Wichita, KS 67208-4242
Phone 316/685-4114 ■ FAX 316/685-4444