



SCALE: 1"=20'


PLANT MATERIAL LIST					
KEY	QUANTITY	COMMON NAME	BOTANICAL NAME	SIZE	CONDITION
AP	13	AUSTRIAN PINE	PINUS NIGRA	10'	B & B
PO	7	PIN OAK	QUERCUS PALUSTRIS	6" CAL.	B & B
RM	4	RED SUNSET MAPLE	ACER RUBRUM "FRANKARD"	6" CAL.	B & B
RB	6	EASTERN REDBUD	CERCIS CANADENSIS	4" CAL.	B & B
WH	4	WASHINGTON HAWTHORN	CRATAEGUS PHAENOPYRUM	4" CAL.	B & B

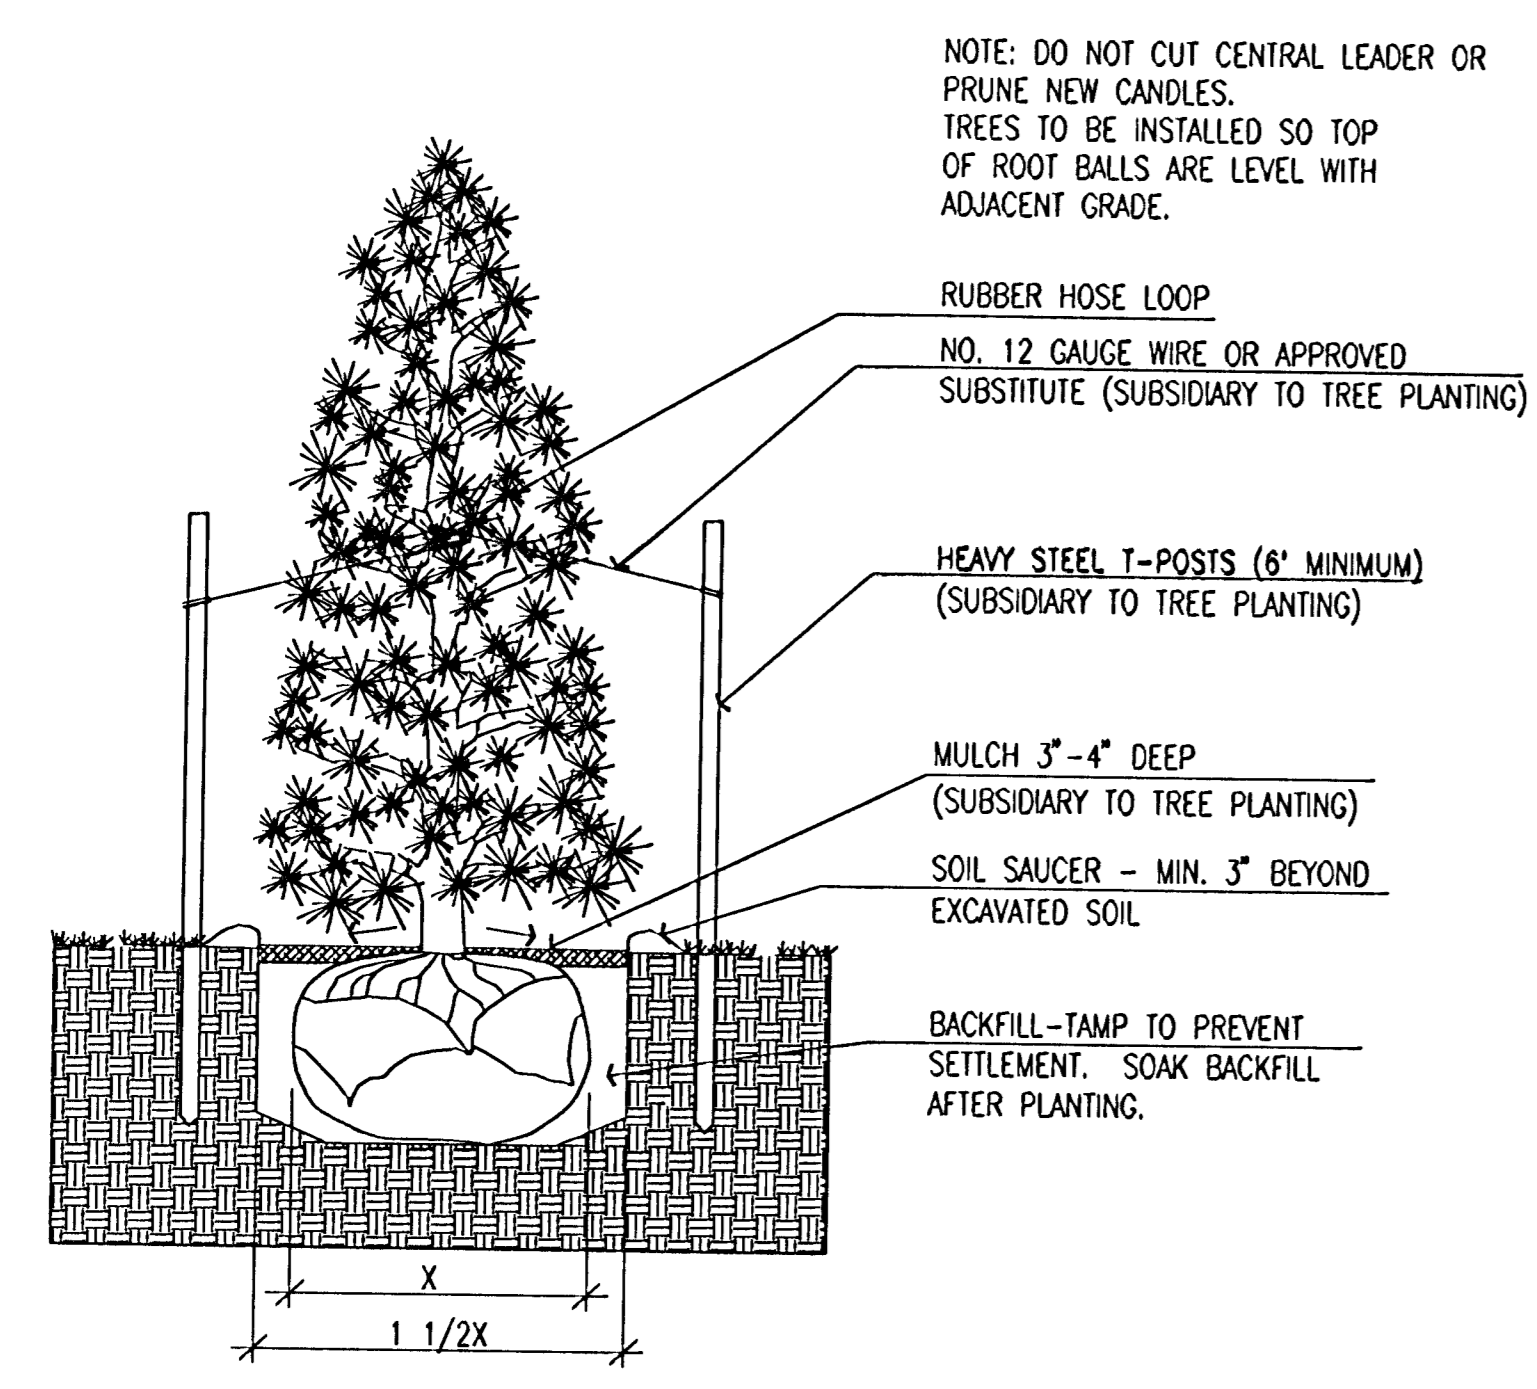

EVERGREEN PLANTING & STAKING DETAIL
NO SCALE

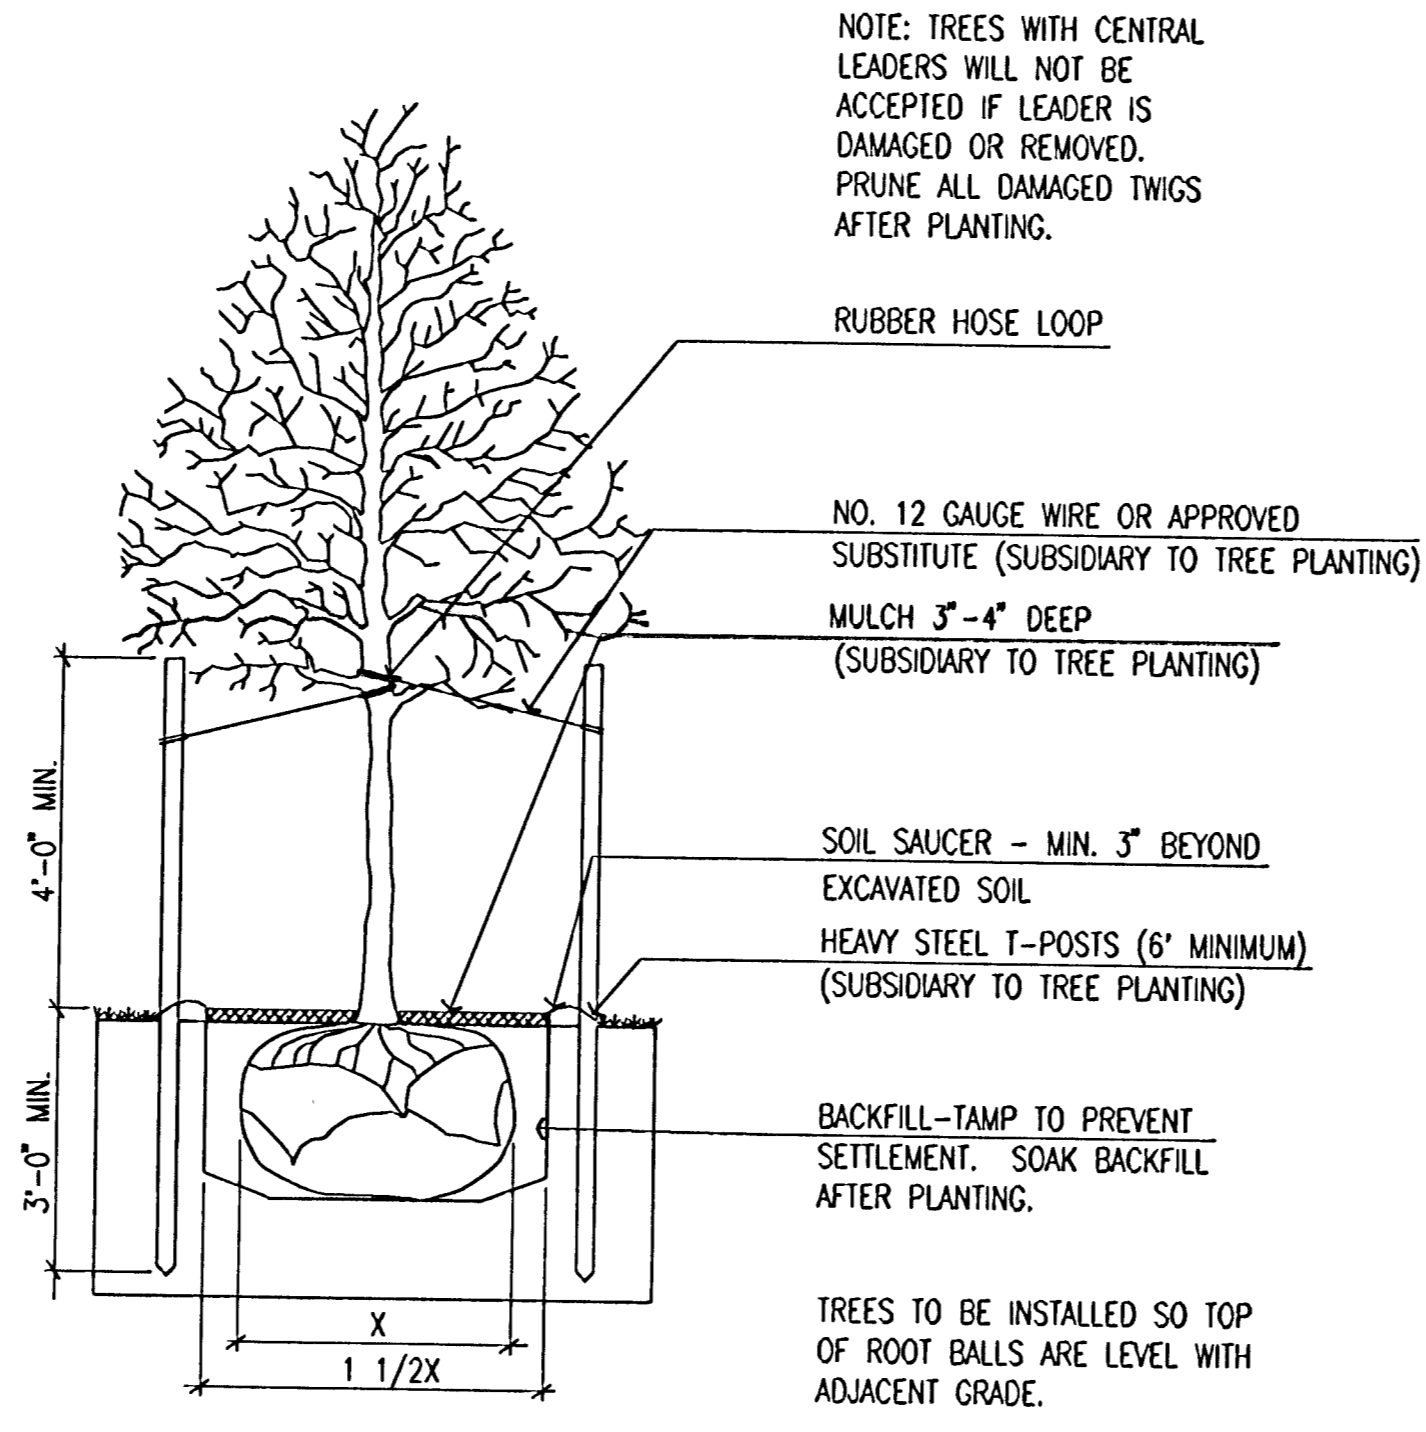

TREE PLANTING & STAKING DETAIL
2" CALIPER AND LARGER
NO SCALE

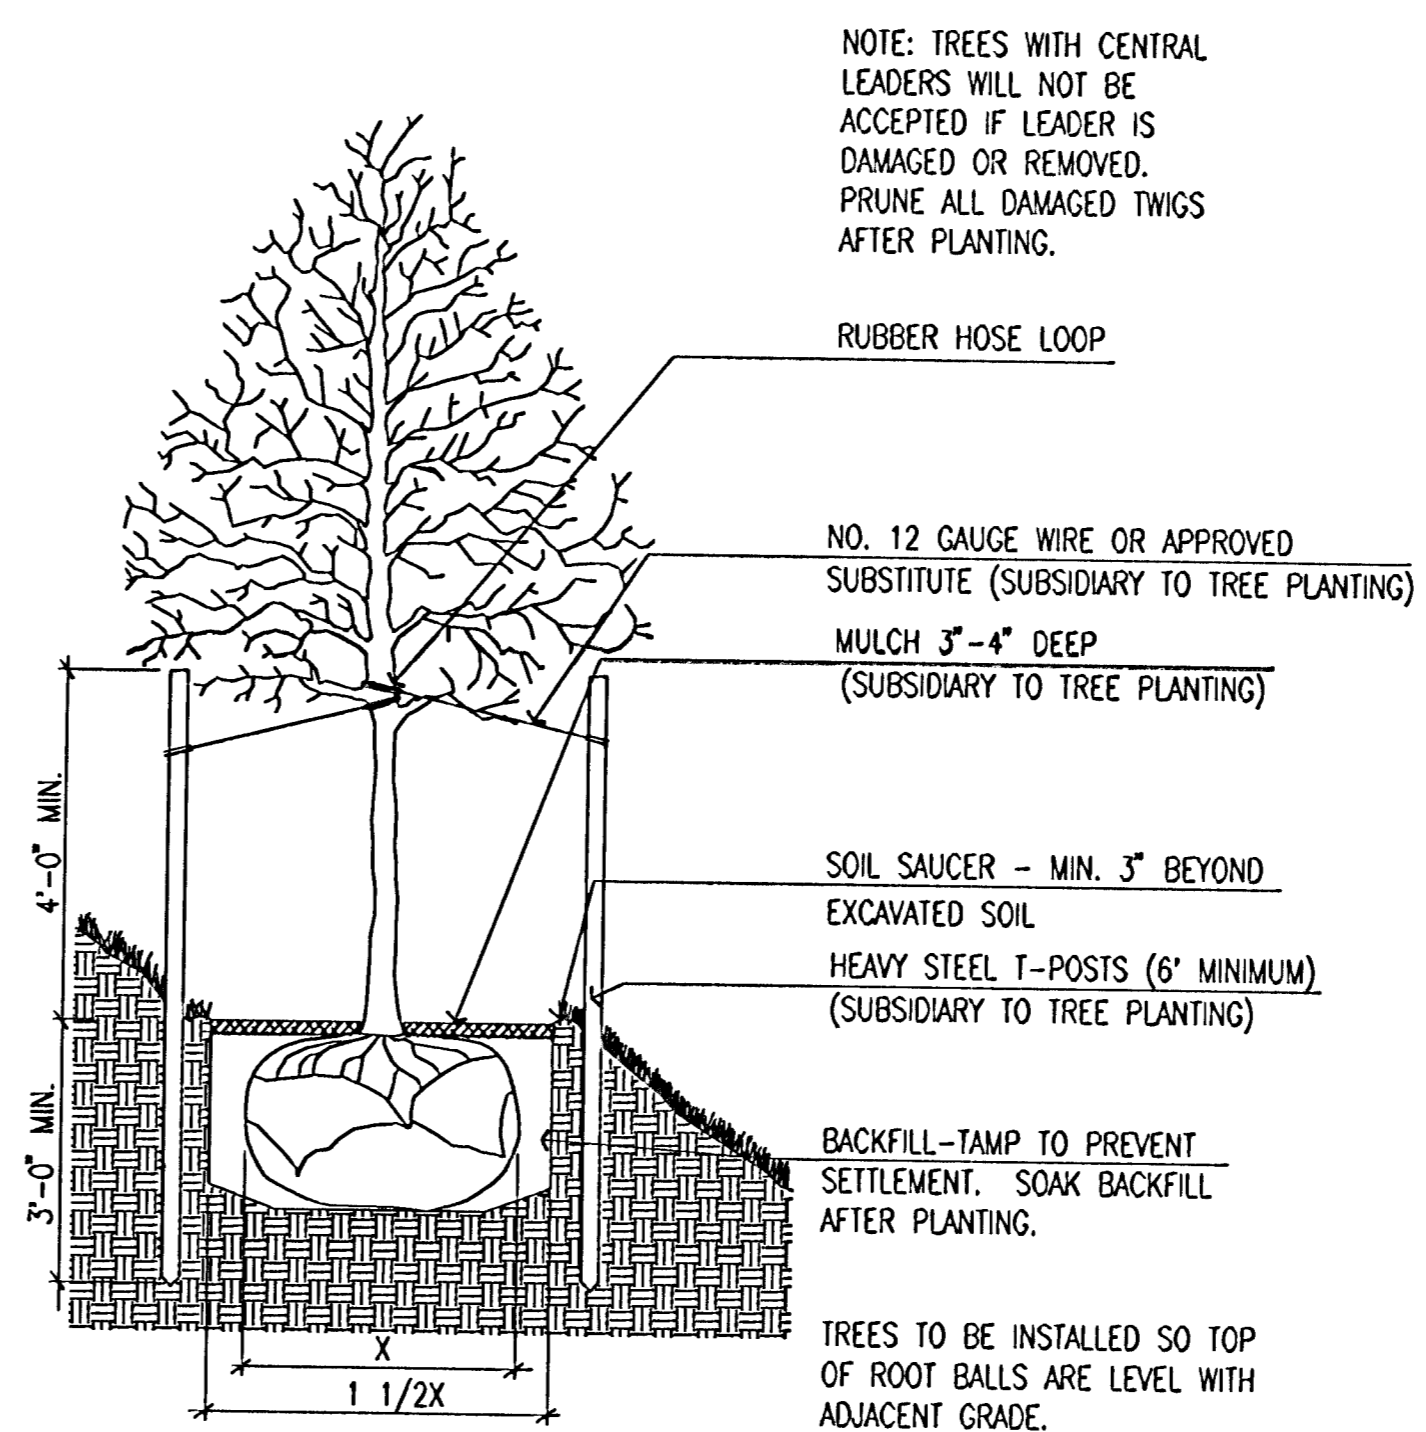

TREE PLANTING & STAKING DETAIL
SLOPE AREA PLANTING LARGER THAN 2" CALIPER
NO SCALE

No.	Revisions	By	Date
REMINGTON PLACE-PHASE I CITY OF WICHITA, KANSAS RESERVE "I" LANDSCAPE PLAN			
Professional Engineering Consultants, P.A. <small>303 S. TOPEKA • WICHITA, KANSAS 67202 316-262-2691 • FAX 316-262-3003</small>			
Designed by	BER	Checked by	
Drawn by	BJS	Date	JAN, 2002
		Job No.	01158-6

DSNR: RMH OPER: BJS SCALE: 1"=20'
 i:/2001/01158/landscap.dgn Plot Date: 1-9-2002