
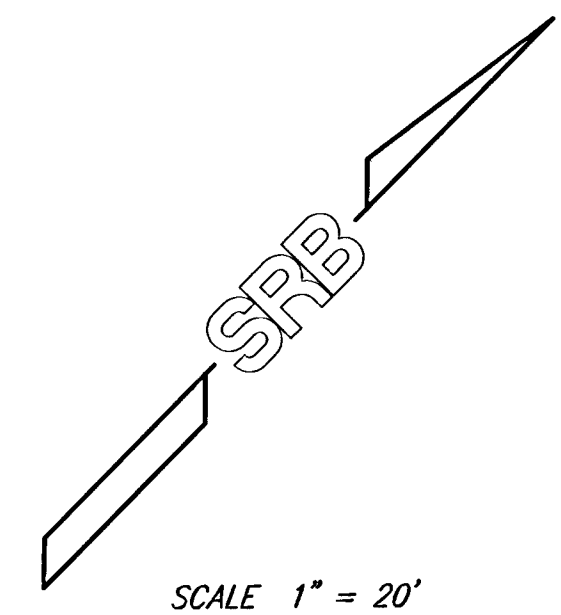
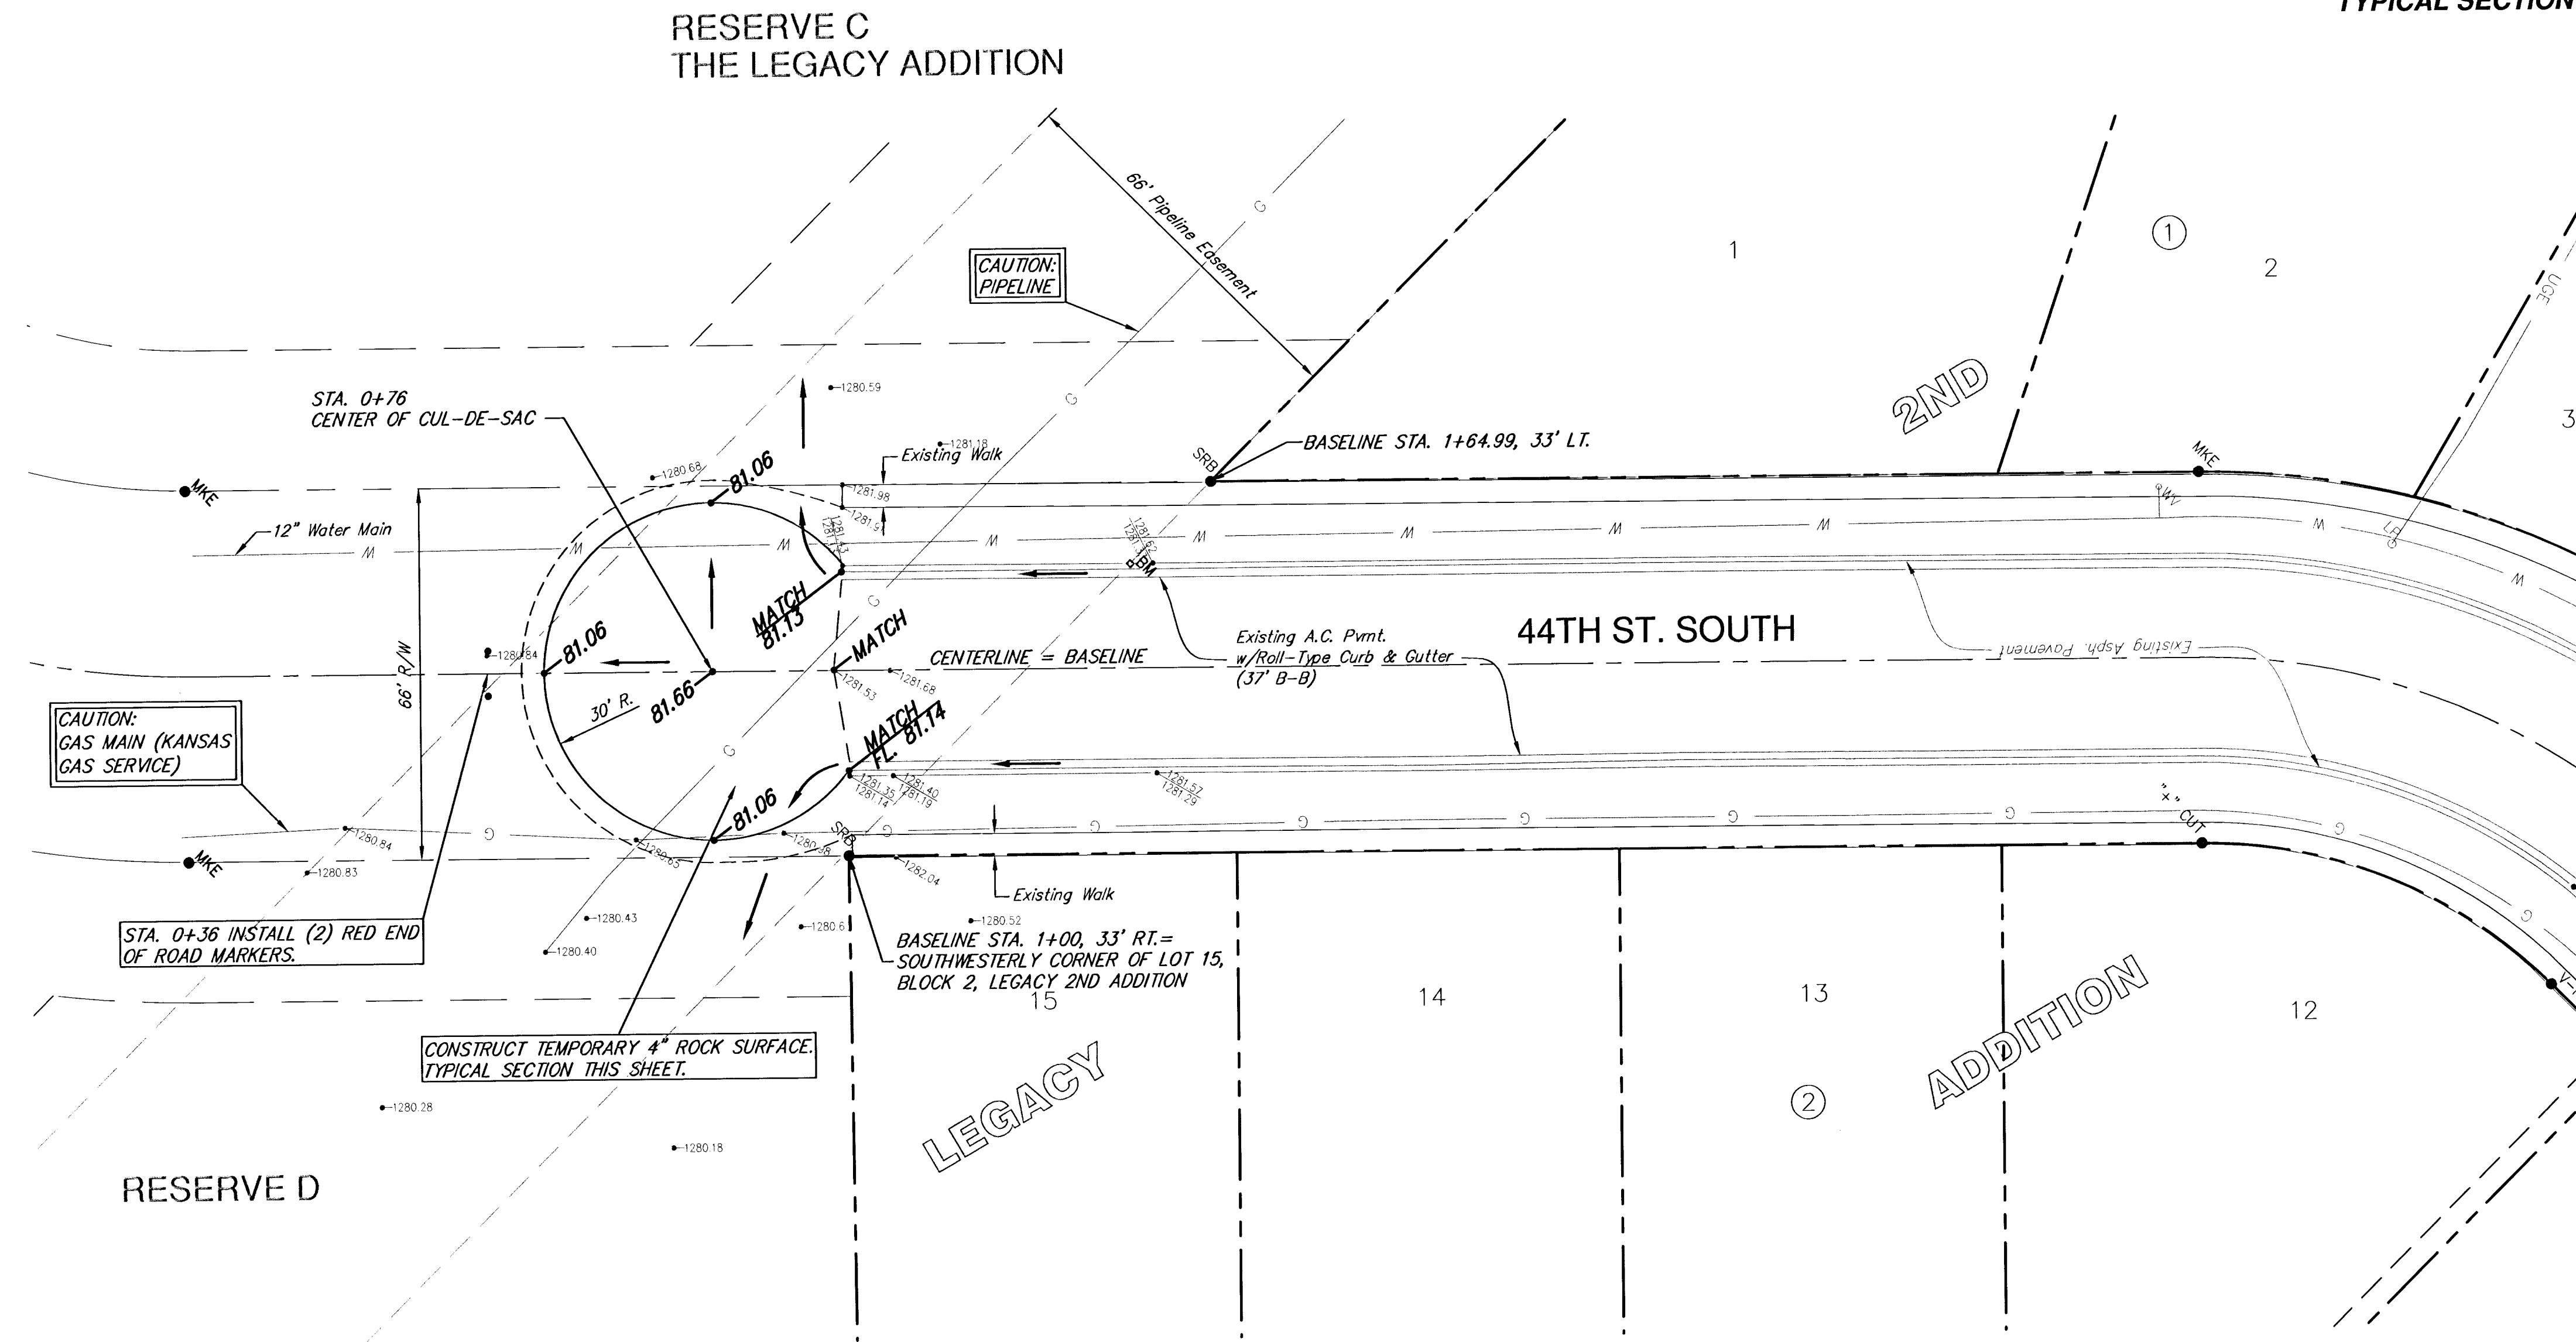


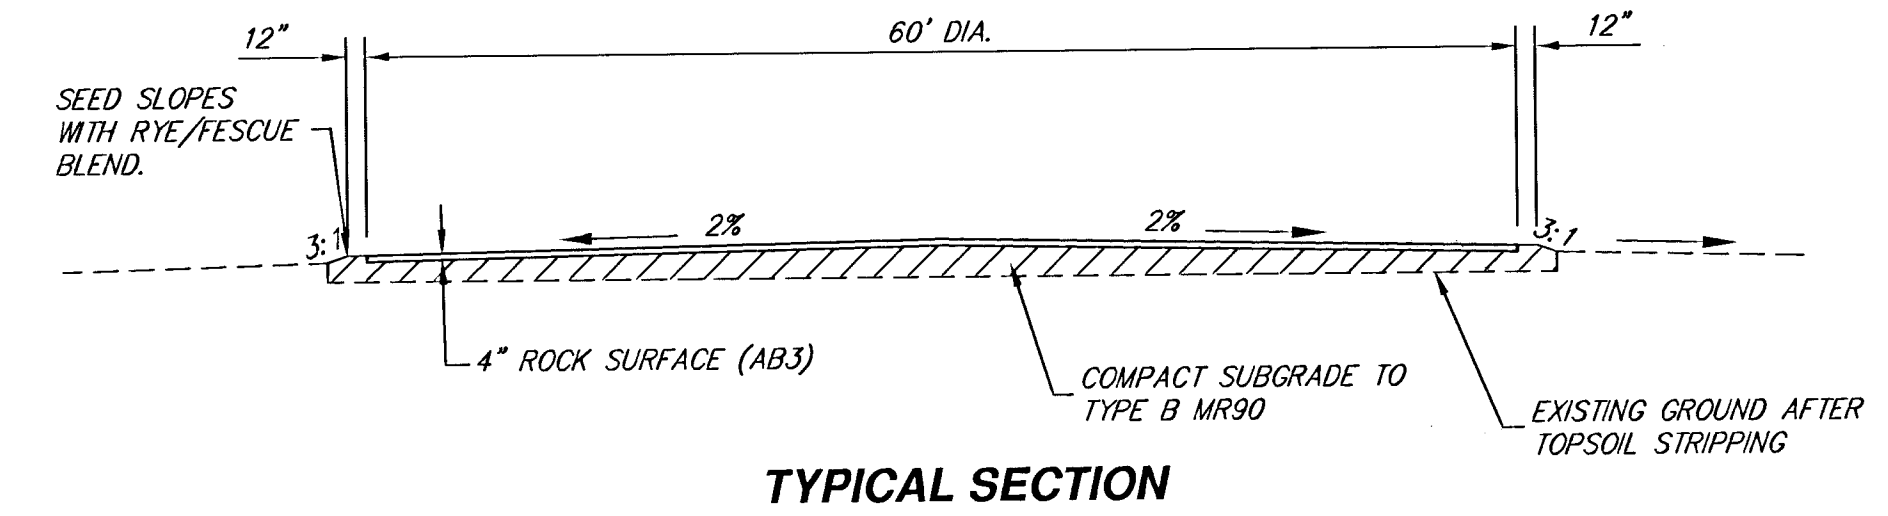

LEGACY 2ND ADDITION					
TEMPORARY 44TH ST. S. CUL-DE-SAC PLAN					
WICHITA, KANSAS					
SRB	924 NORTH MAIN WICHITA, KANSAS 67203 www.srb1.com	316-264-8008 FAX 264-4621 E-mail: srb@srb1.com	SRB JOB 14671 SHEET 5 OF 12		
SAVOY, RUGGLES & BOHM, P. A. ENGINEERING & SURVEYING					
PROJECT NUMBER 472-83422					
DESIGN TCR	DRAWN JTS	UTILITY JCR	REVIEW	DATE Oct. 3, 2001	REVISED