

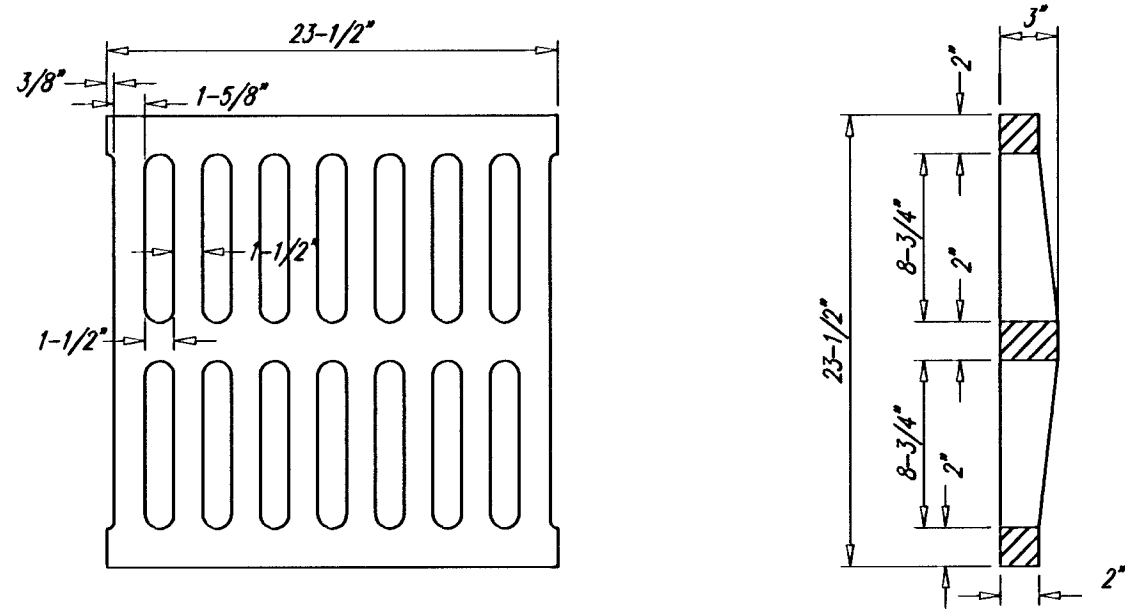


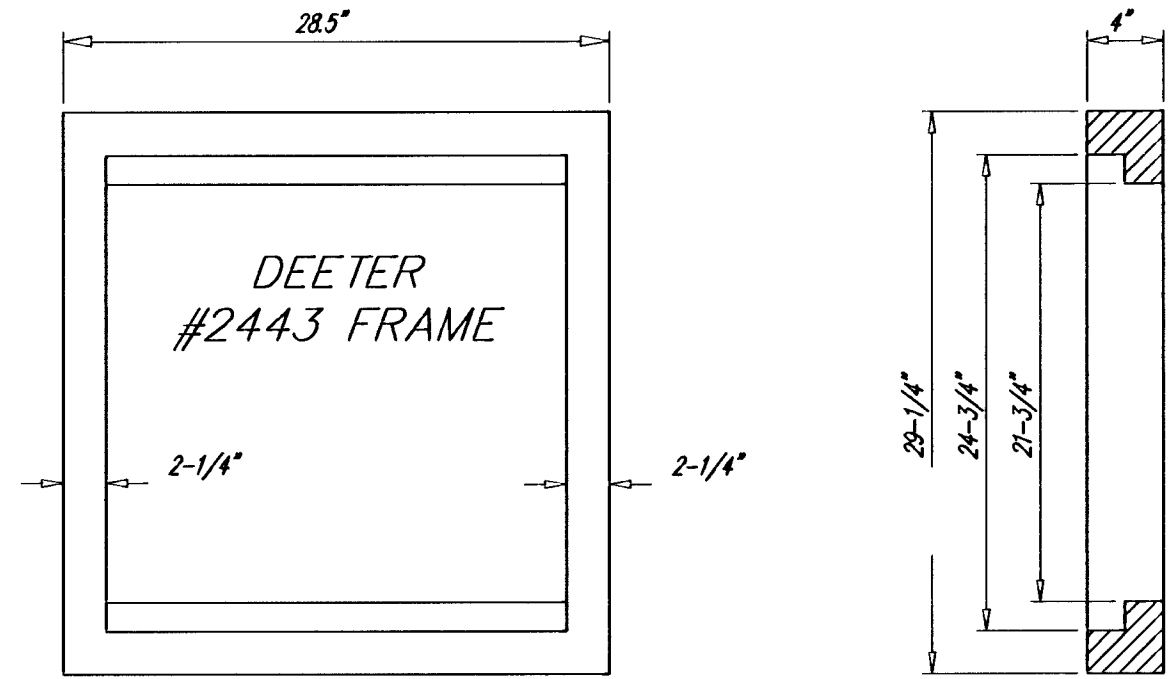




DEETER #2433 GRATE

24" x 24" Frame and Grate Detail

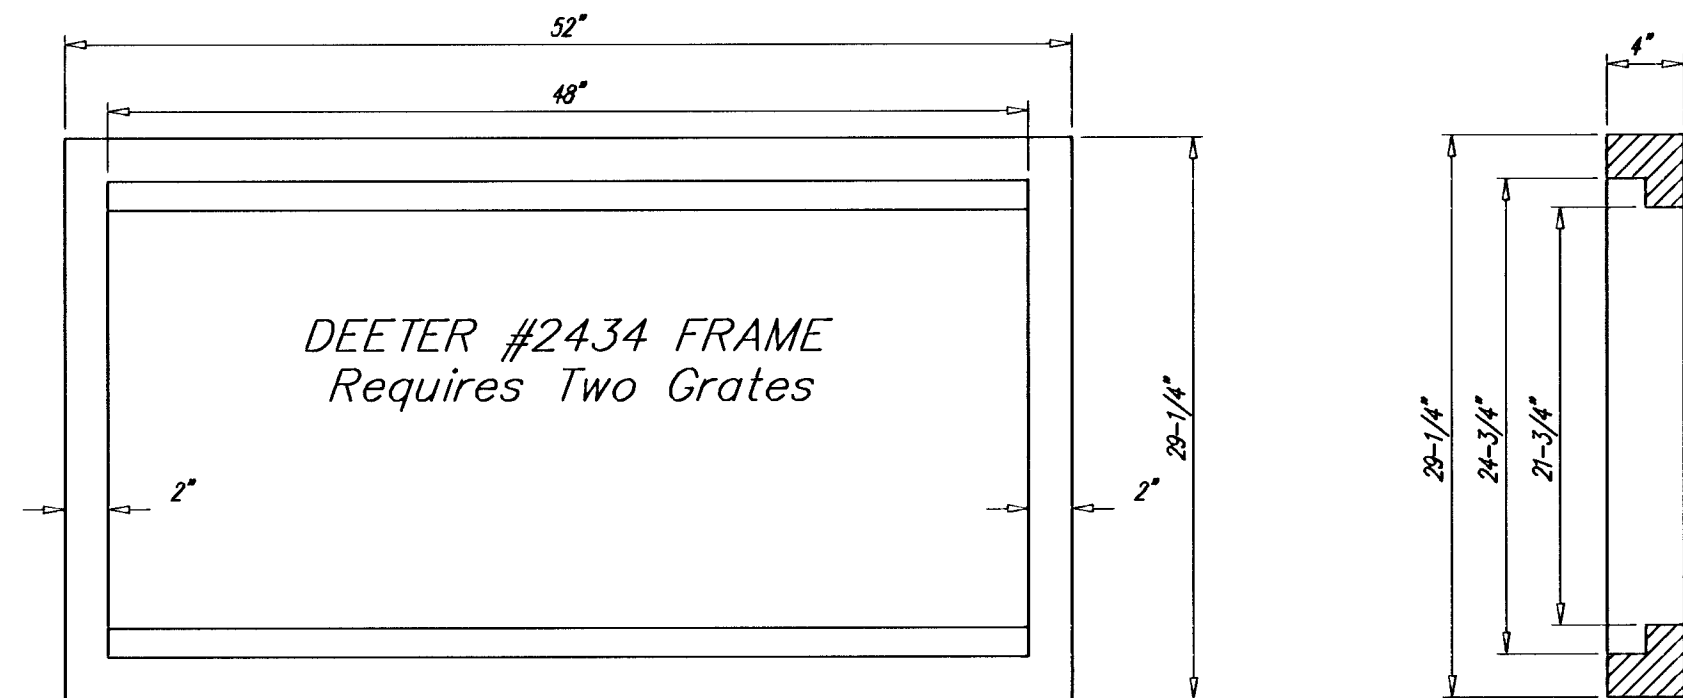

Double 24" x 24" Frame Detail

NOTE: Grates shall be imprinted on the top surface with "CITY OF WICHITA" using letters at least 1" in height. Other marking methods may be approved by the engineer.

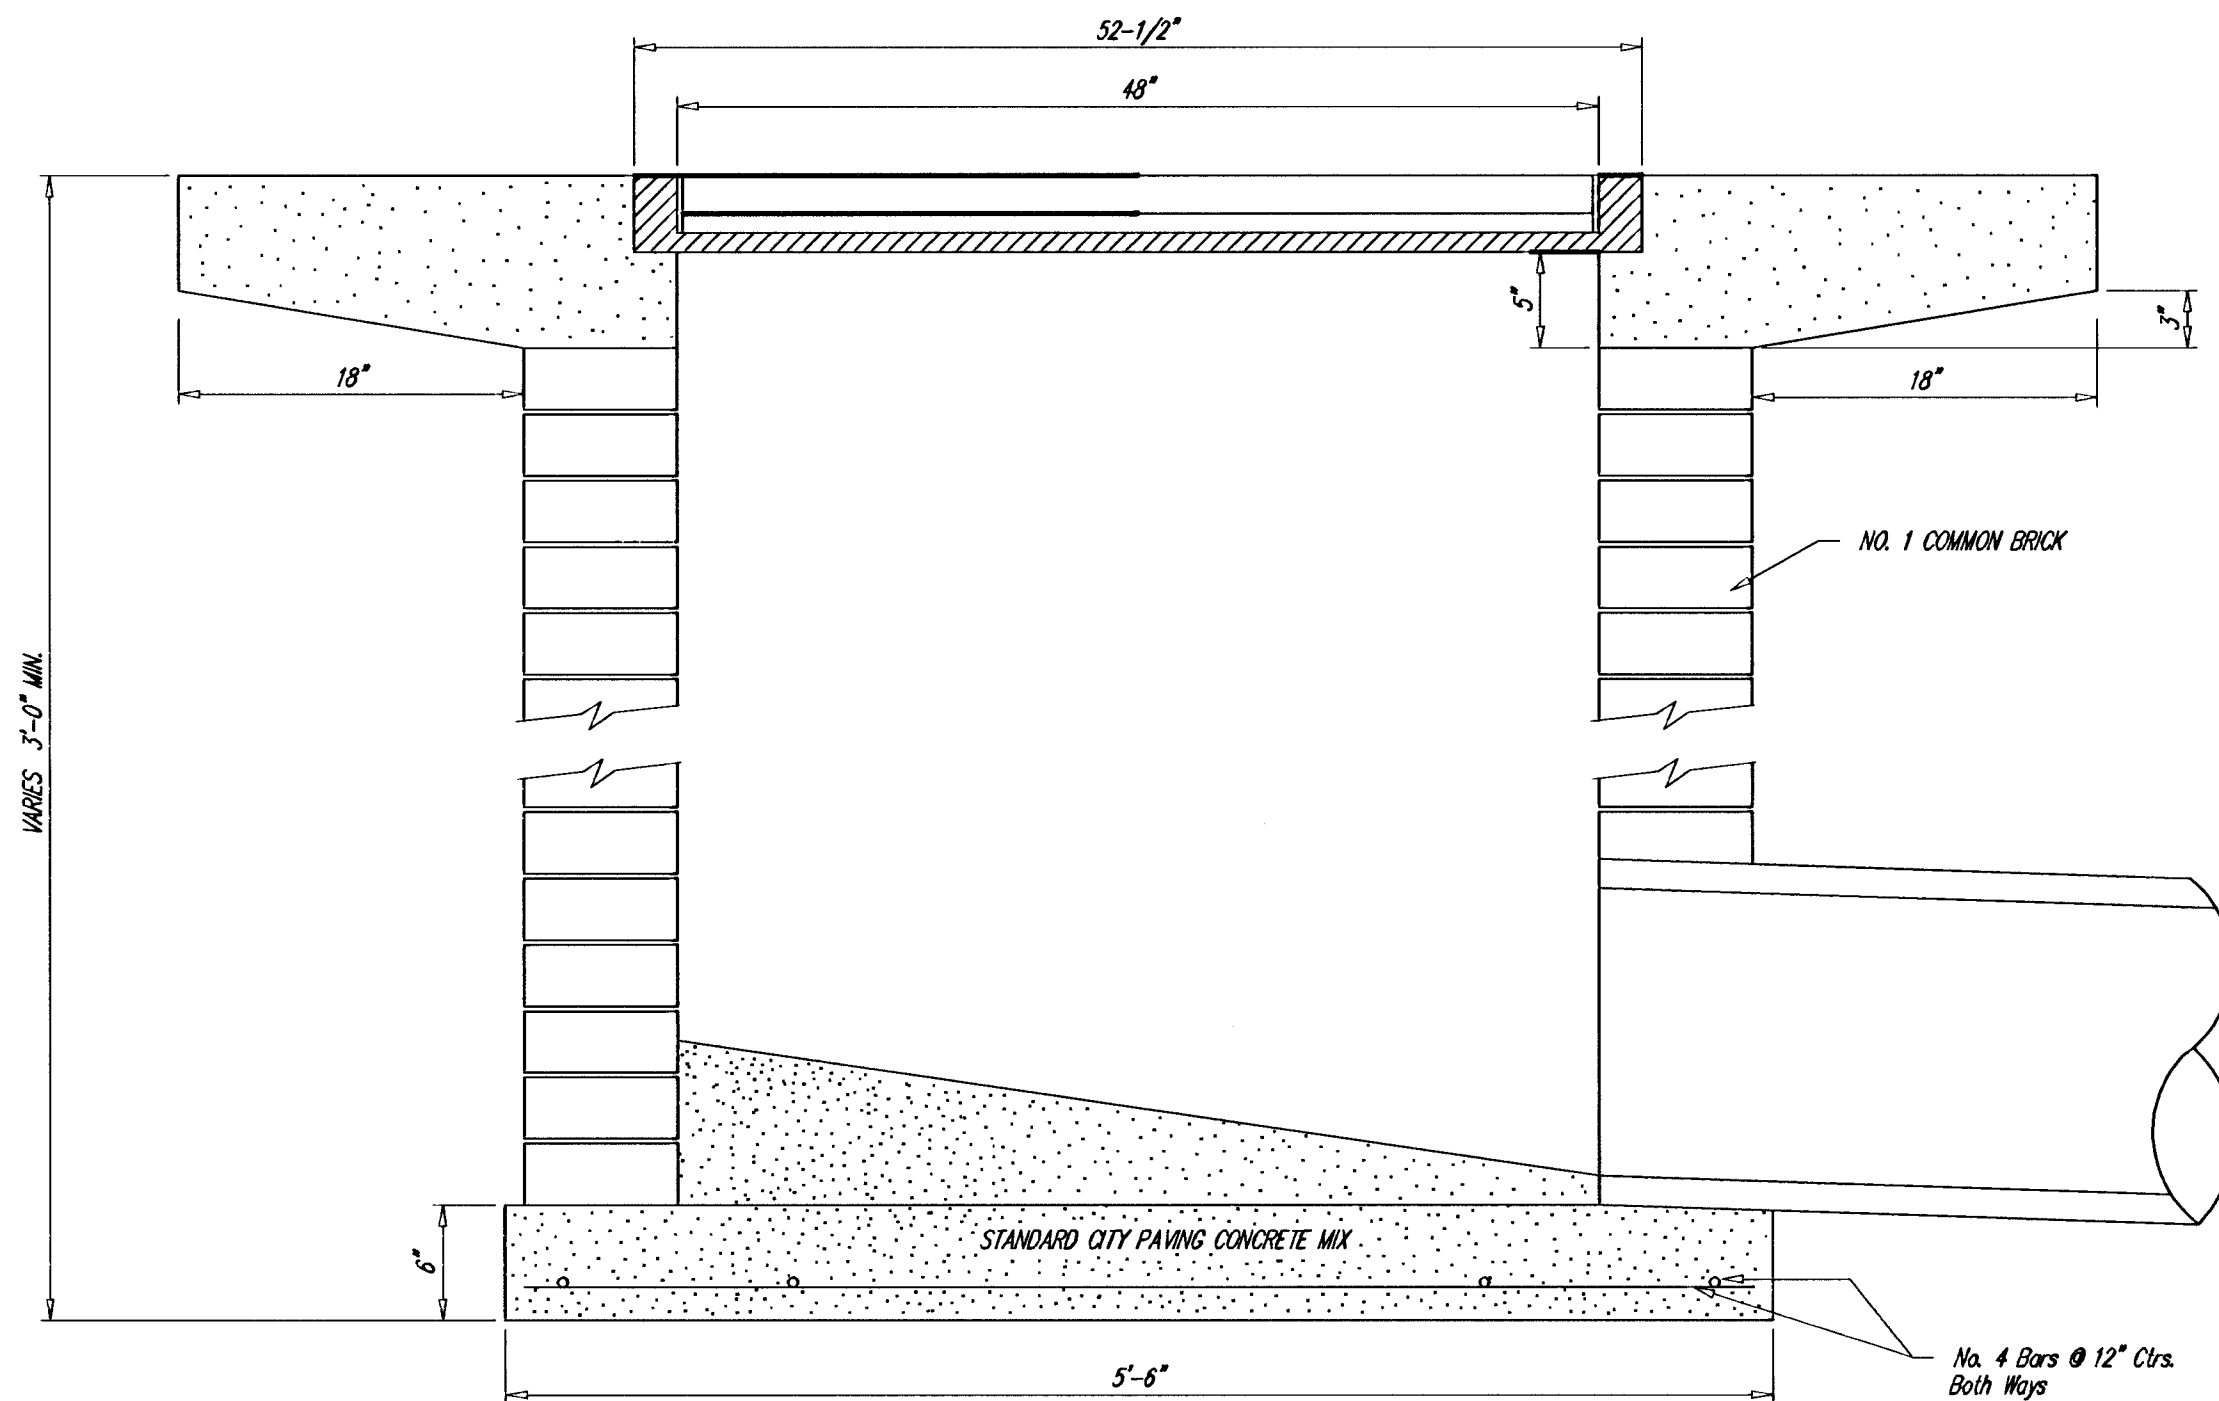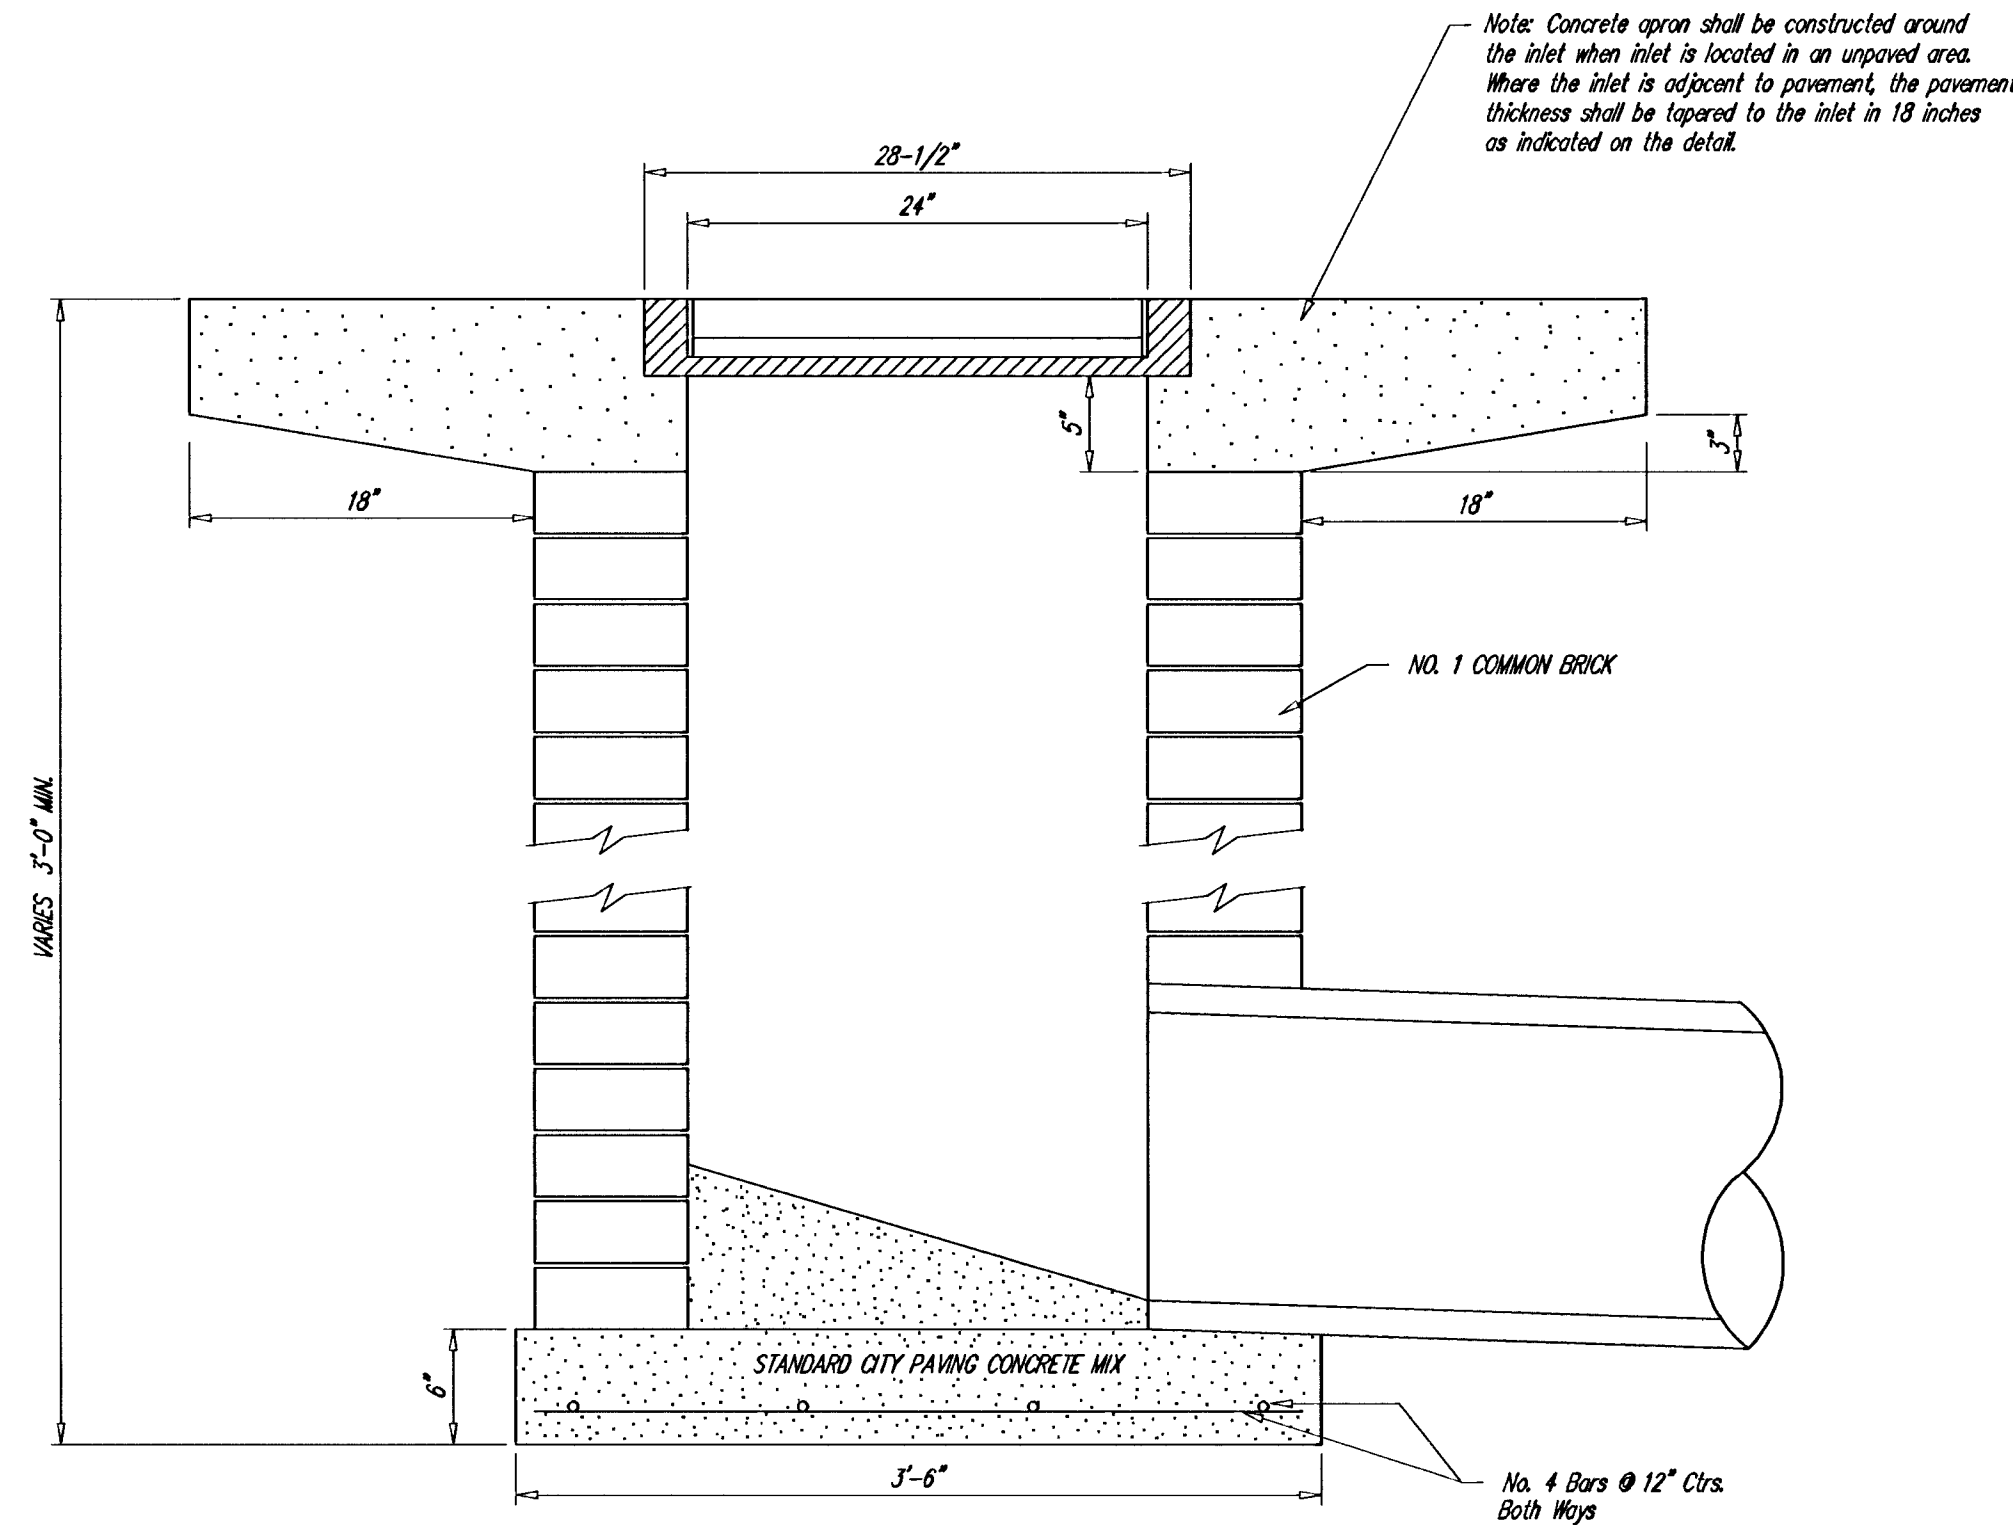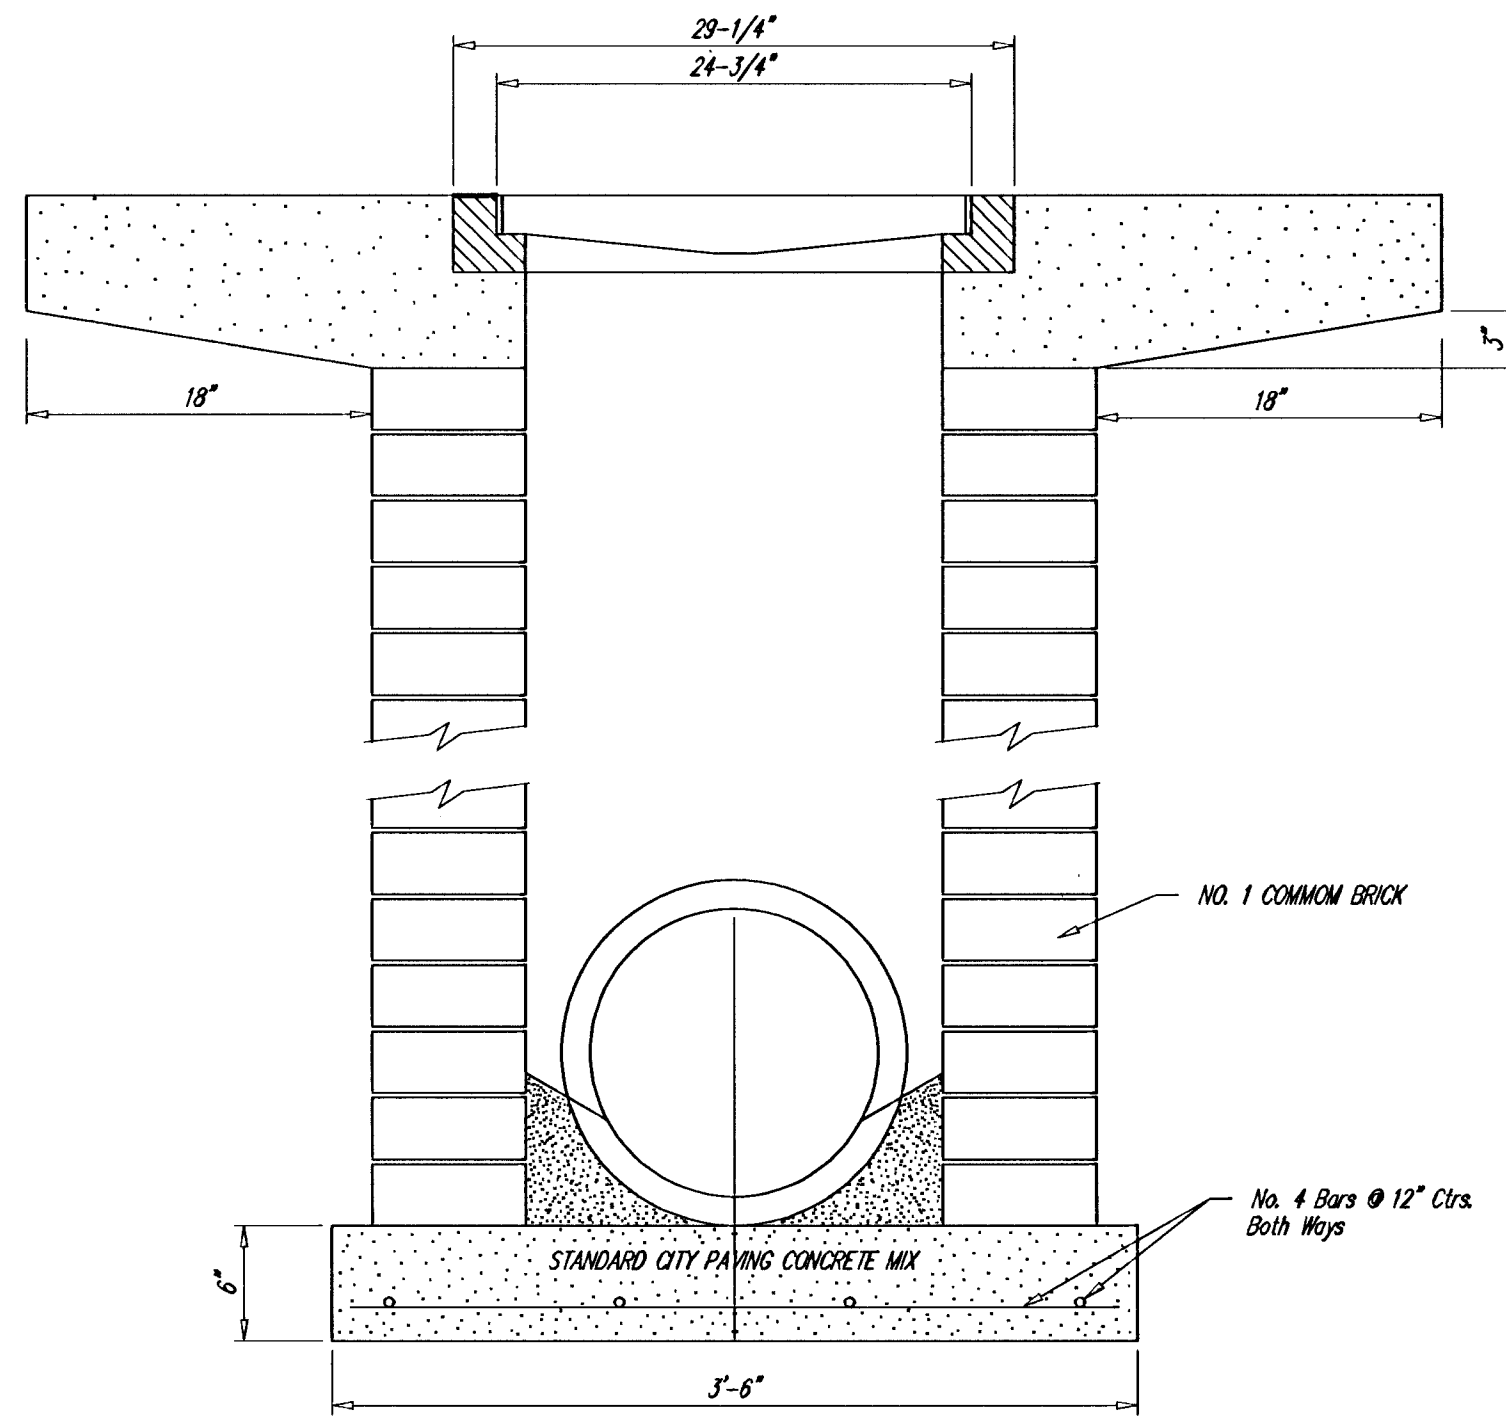

No.	Date	By	Approved	Revision
1				
2				
3				
4				

THE LOCKS AT ABERDEEN STREET IMPROVEMENTS DROP INLET DETAILS	POE & ASSOCIATES OF KANSAS, INC. CONSULTING ENGINEERS 5940 E. Central, Suite 200 ■ Wichita, KS 67208-4242 Phone 316/685-4114 ■ FAX 316/685-4444
CITY OF WICHITA, KANSAS MICHAEL E. LINDEBAK, P.E. - CITY ENGINEER Proj# 472-63359 O.C.A.# 76861	

FINAL	Engineer: J. Ubert
	Drawn By: B. Kulla
	Proj Job No.: 16568
	Date: May 2001