
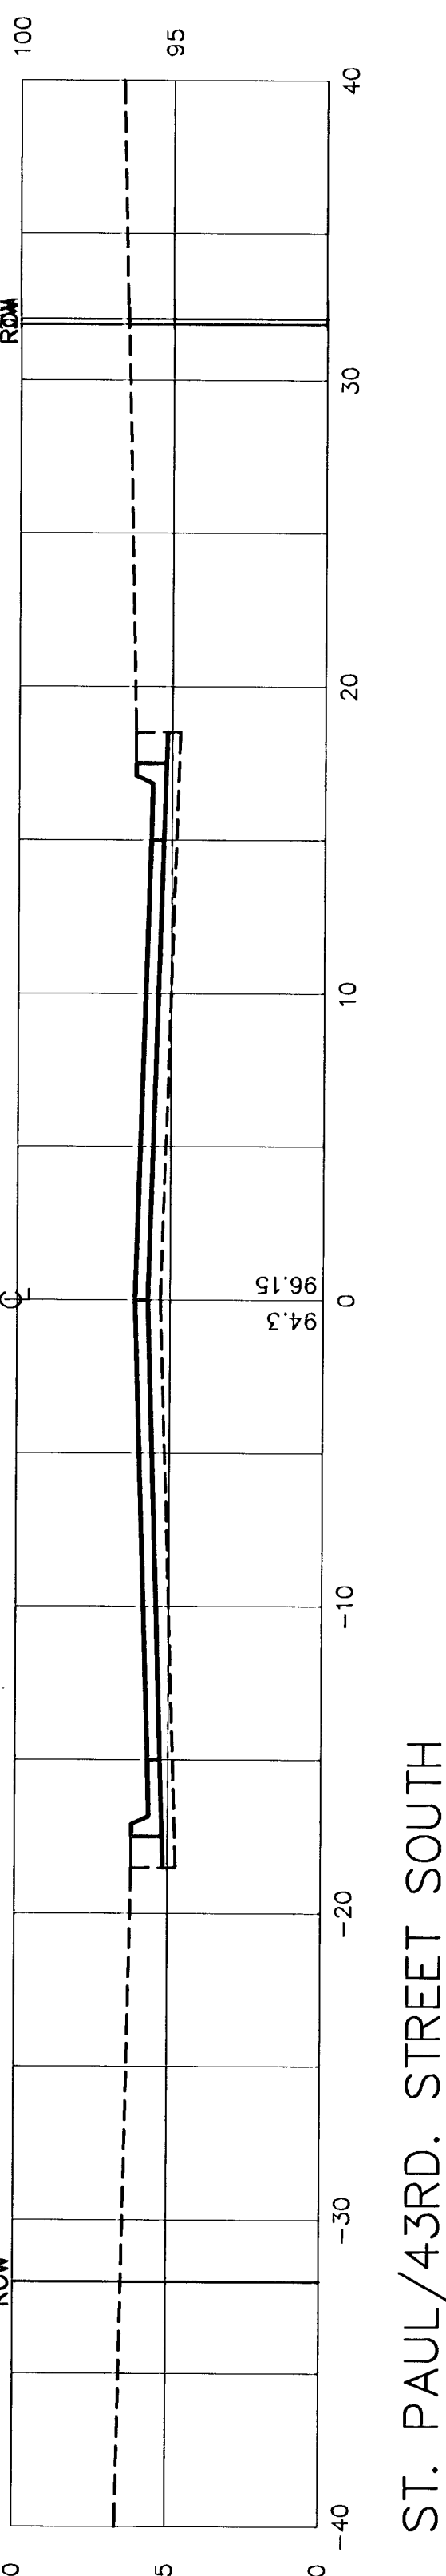
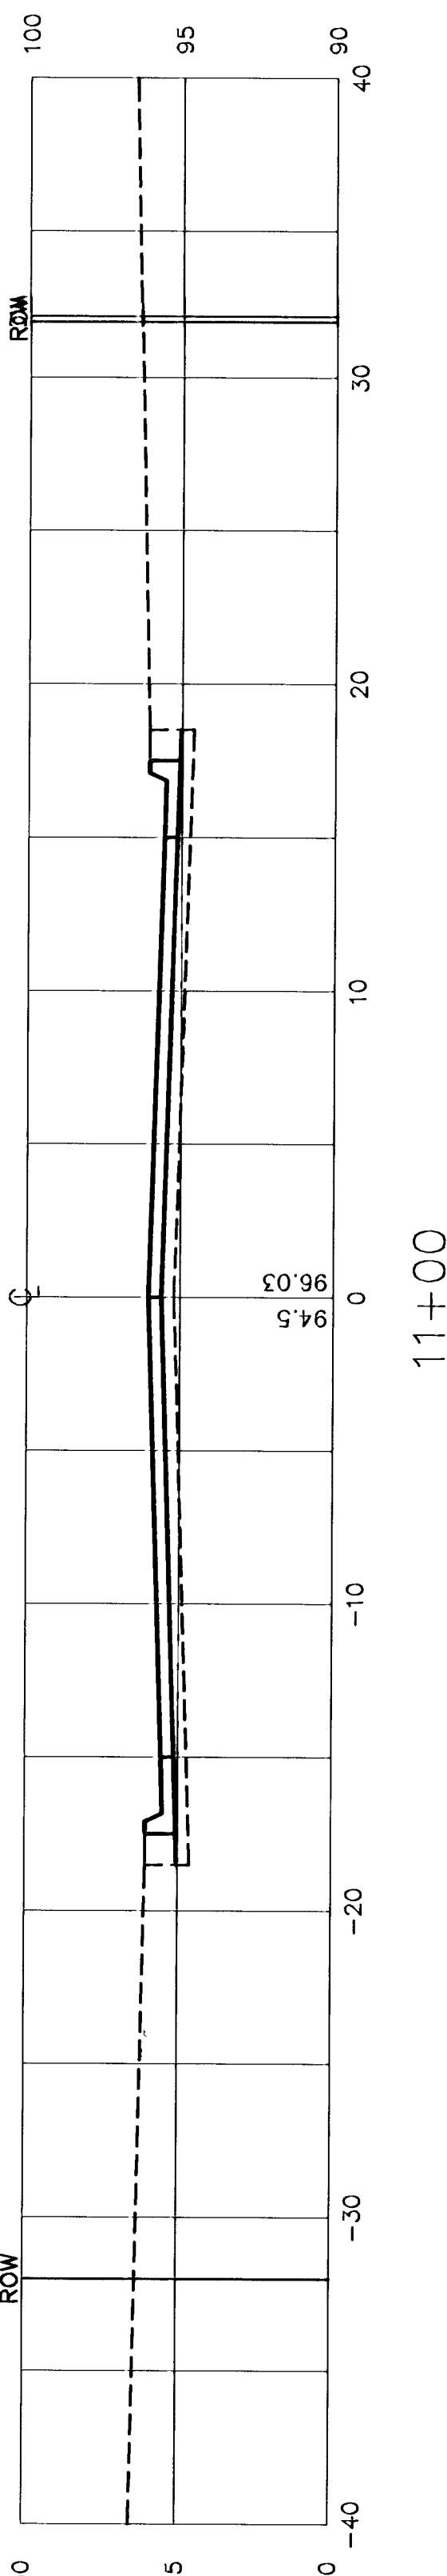
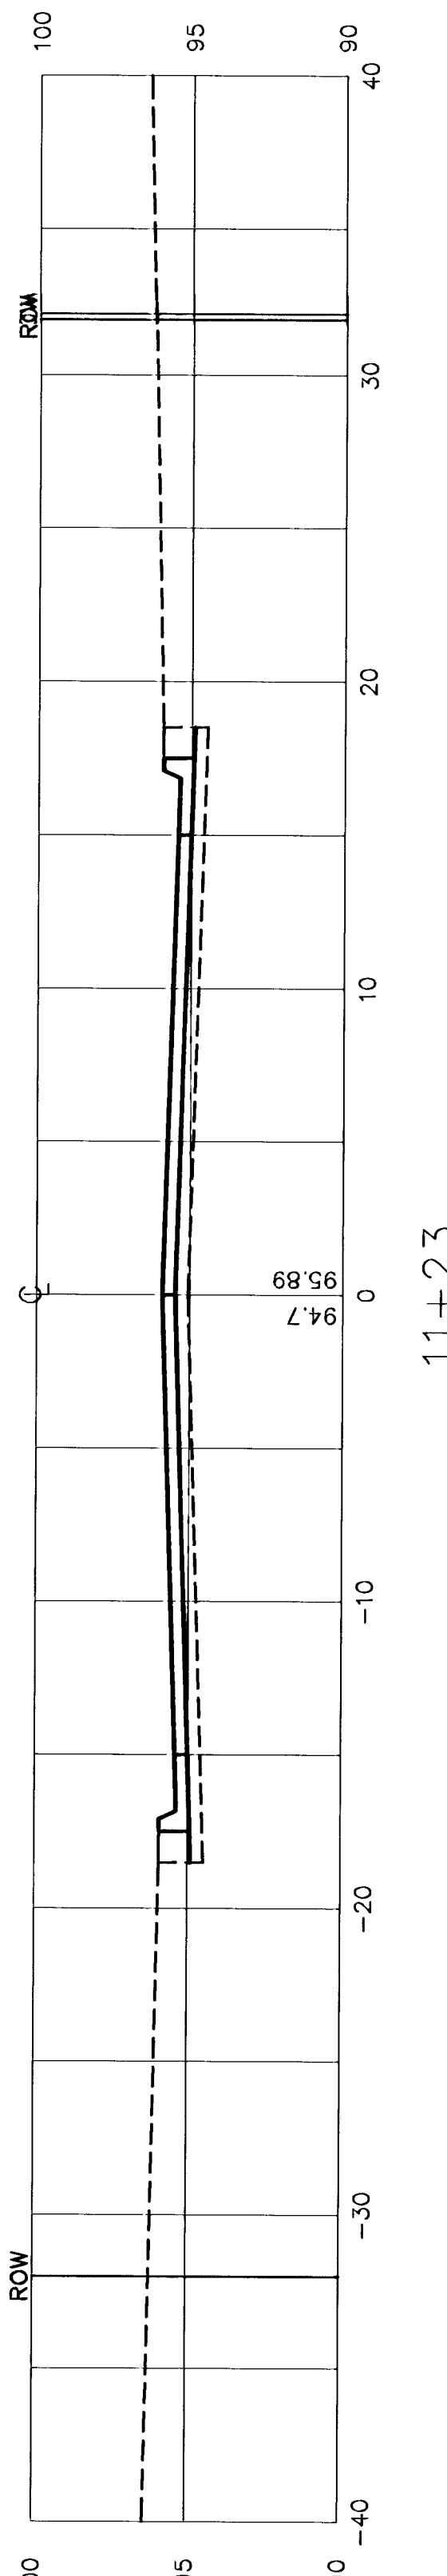
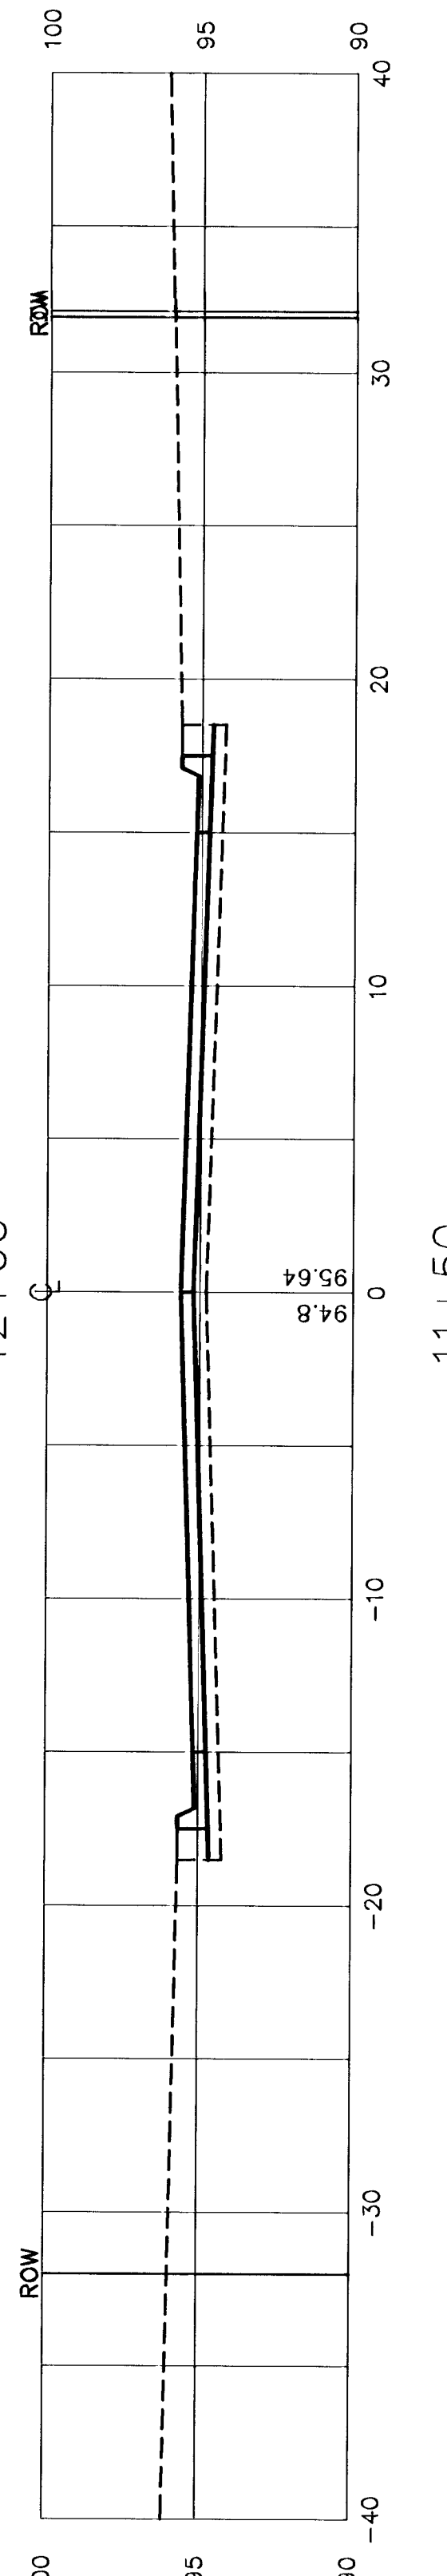
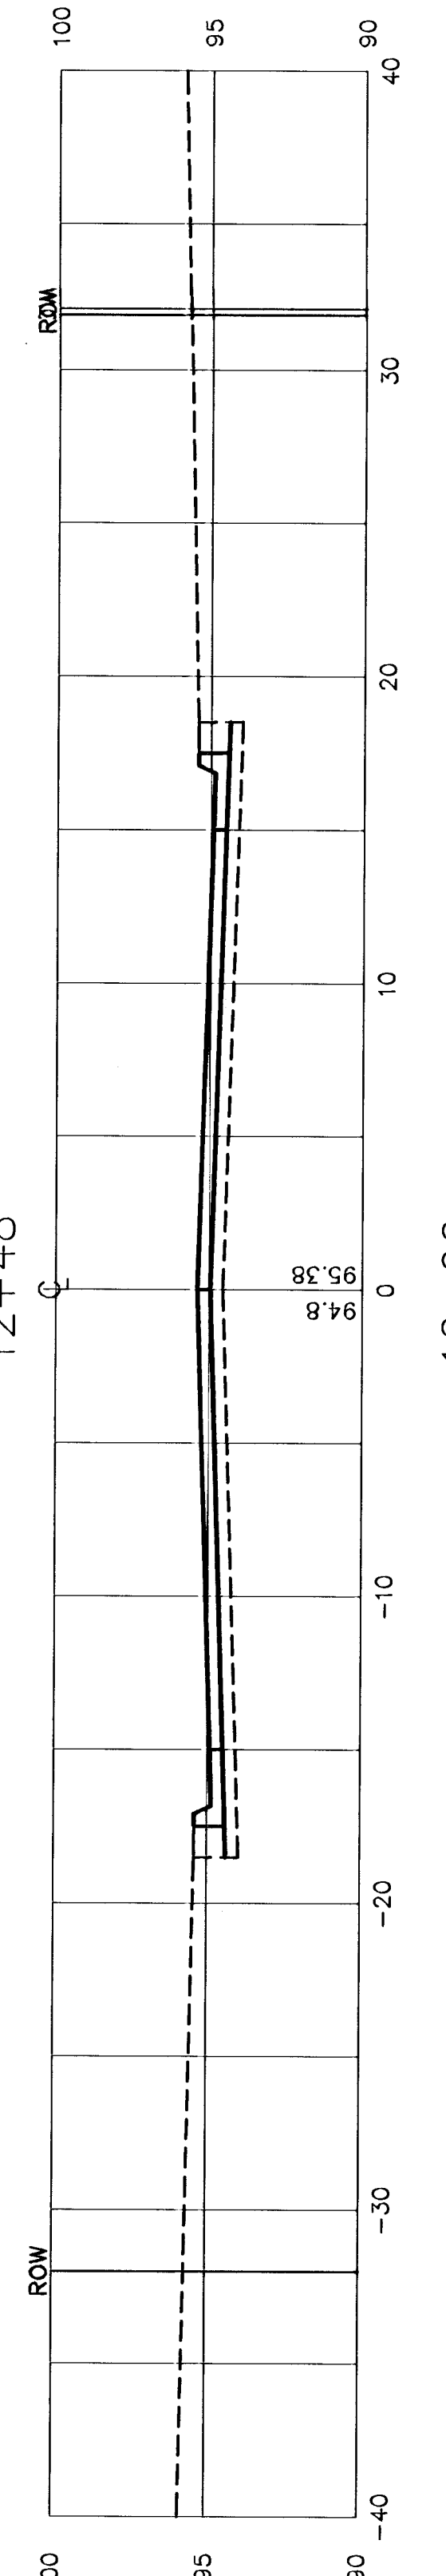
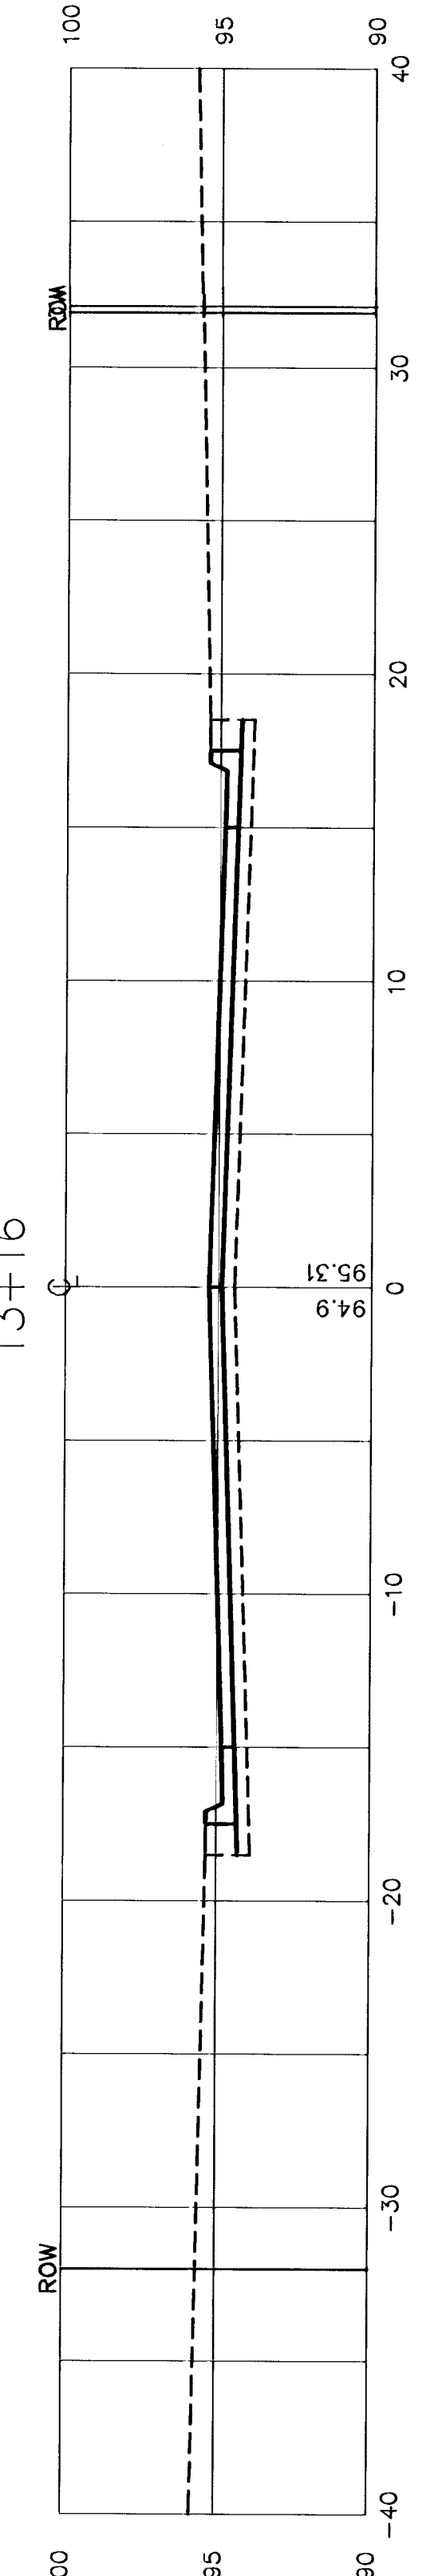
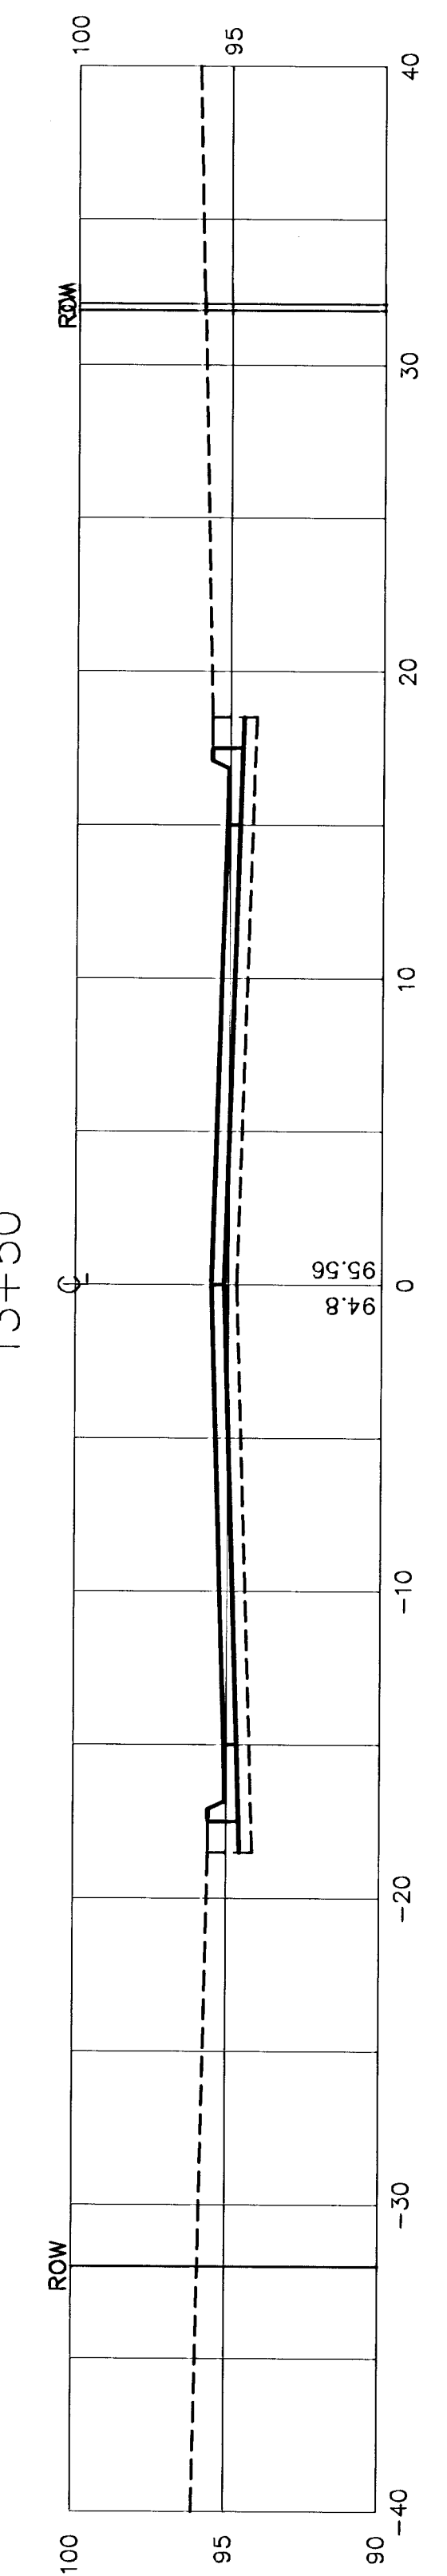
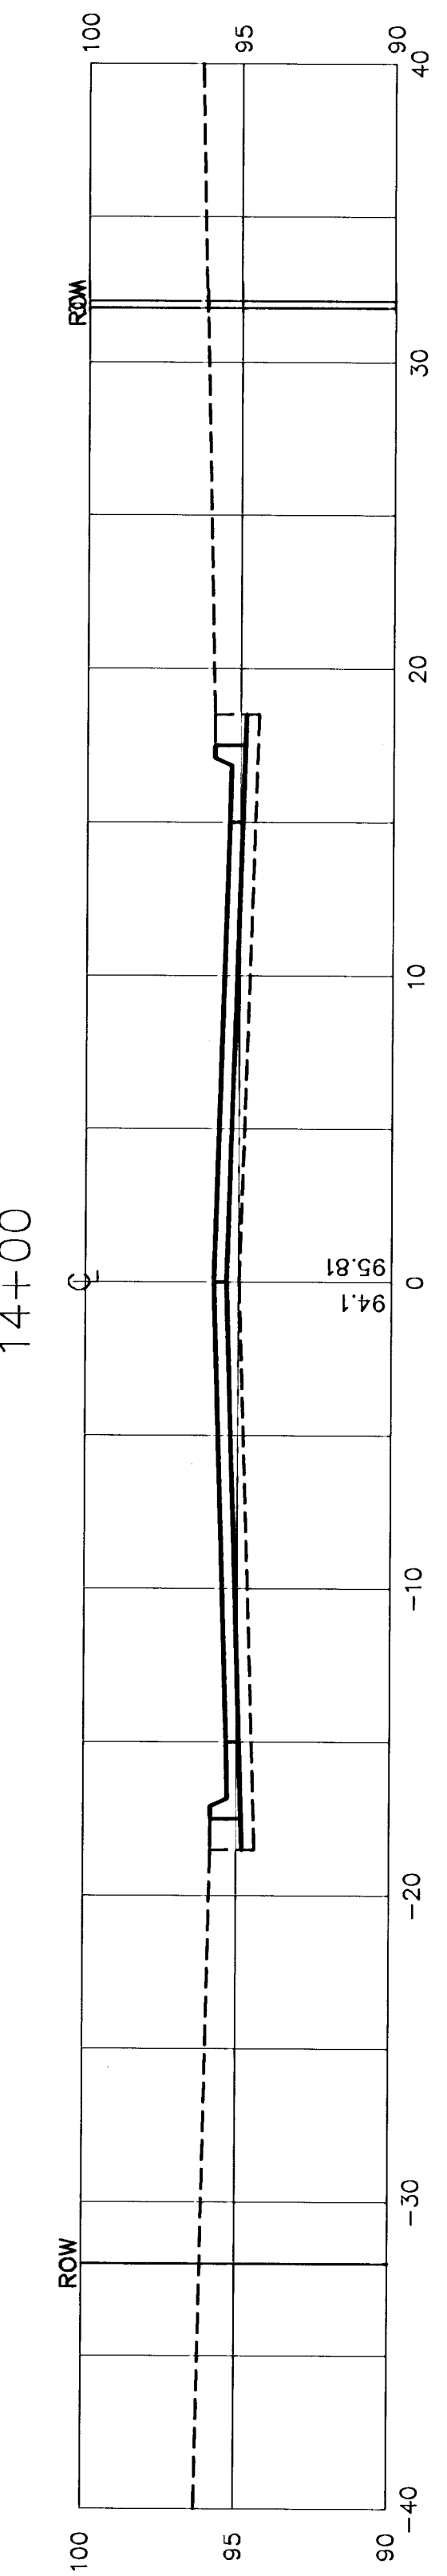
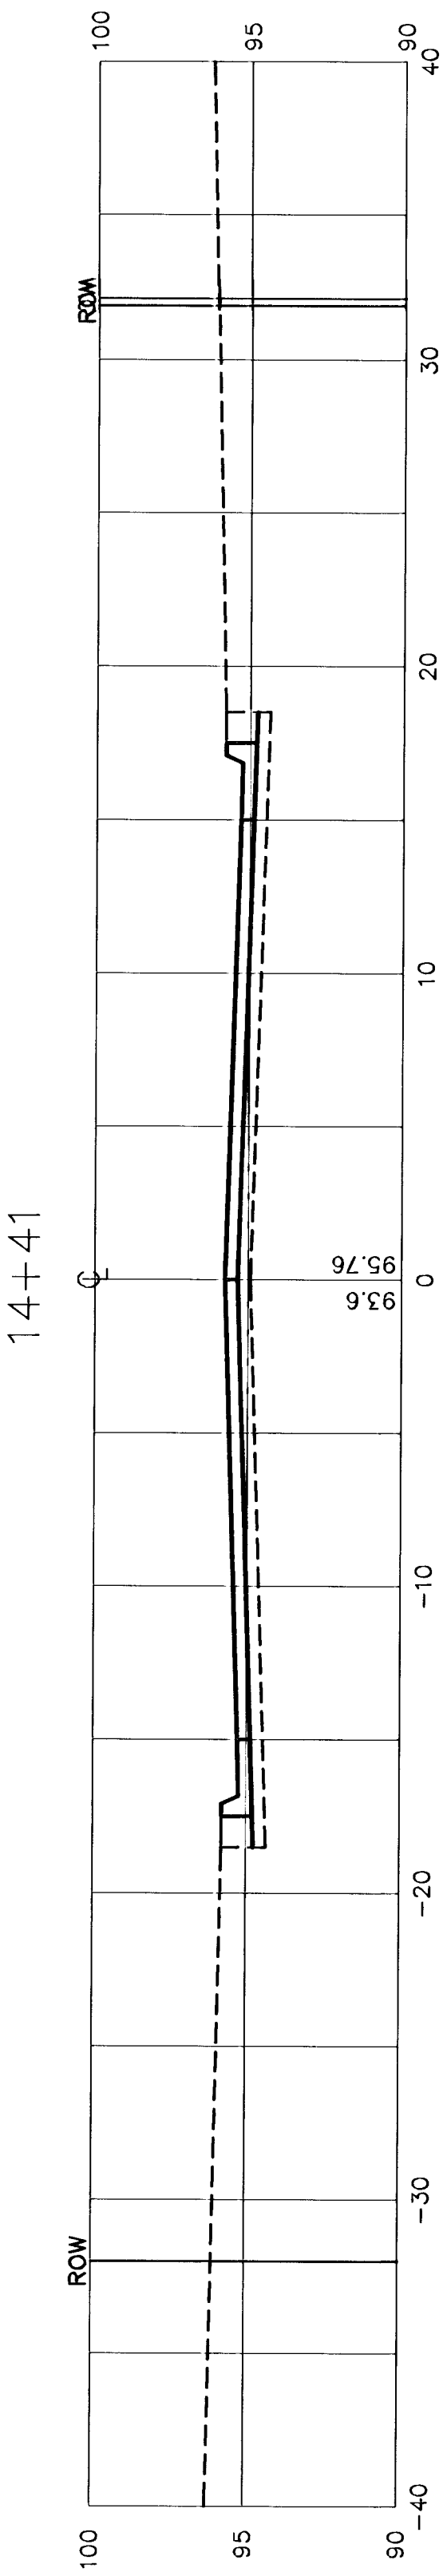


THE LEGACY ADDITION
PHASE 2
CROSS SECTIONS
ST. PAUL/43RD. STREET SOUTH

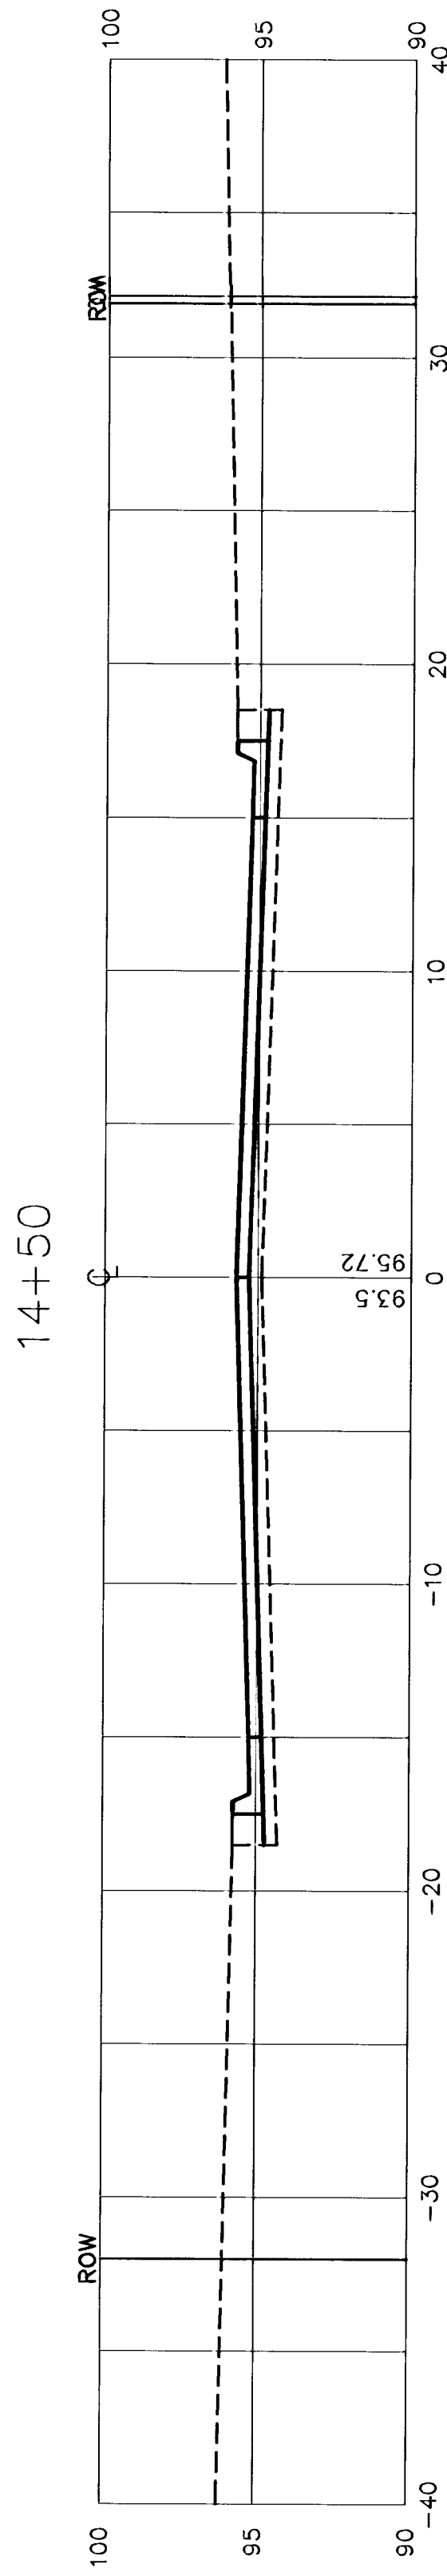

ST. PAUL/43RD. STREET SOUTH